

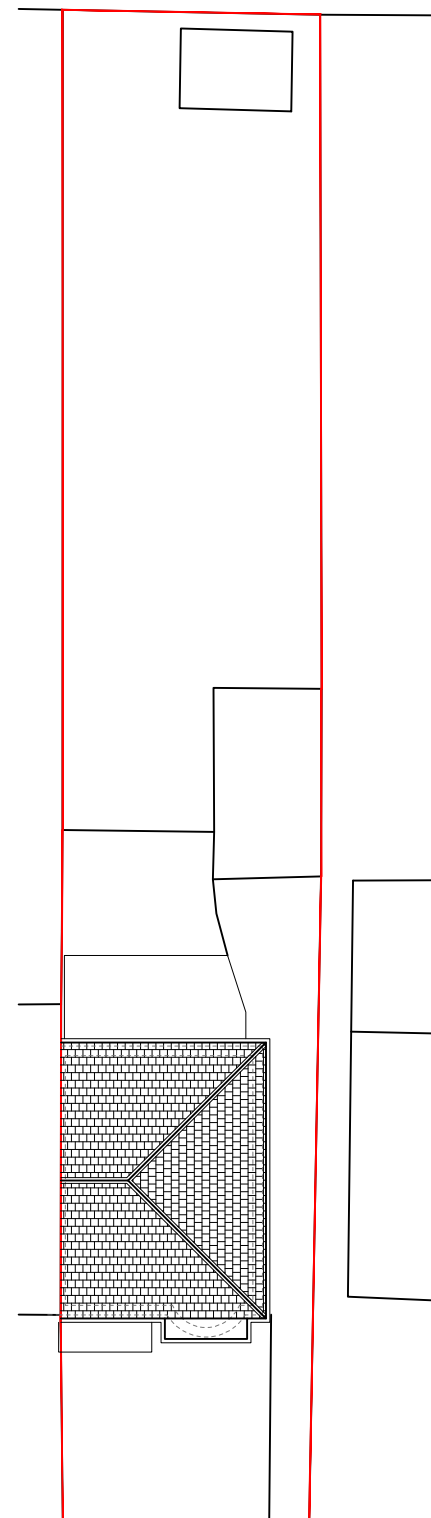



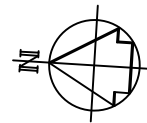


LOCATION PLAN scale - 1:1250

 

site area = 0.02 ha

EXISTING SITE PLAN scale - 1:200

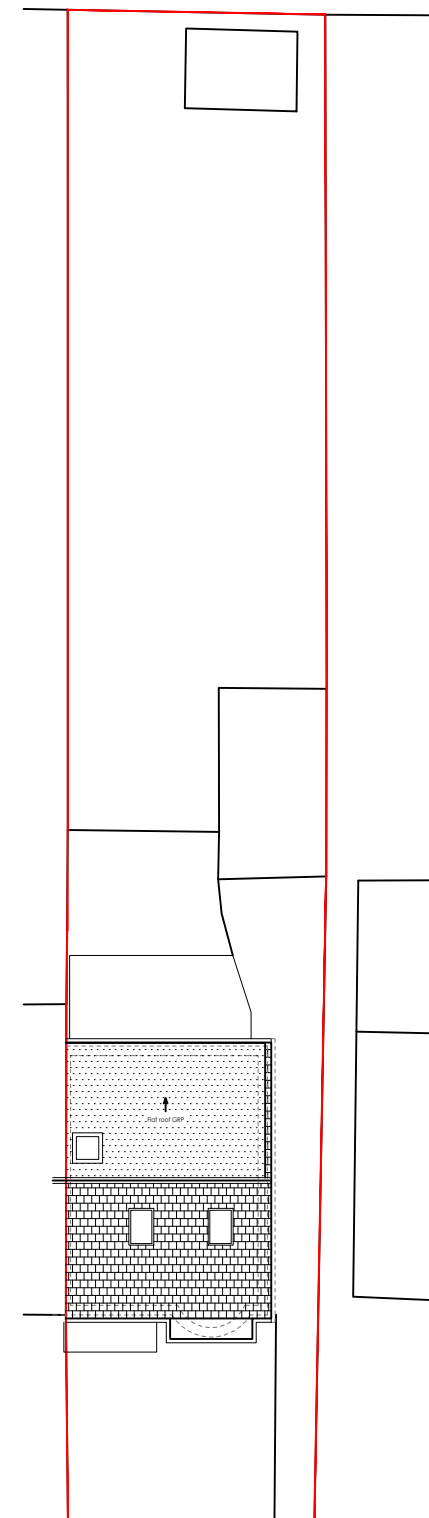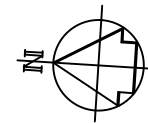

site area = 0.02 ha

PROPOSED SITE PLAN scale - 1:200

Rev. No.

Description

Date

- **Project:** Loft Conversion
- **Address:** 21 Roseville Road, Hayes, UB3 4QX
- **Client:** Inderpal Singh
- **Title:** Location Plan, Existing and Proposed Site Plans
- **Project No:** 26P0511-004 ● **Drg No:** 2604-L-100 ● **Rev:**
- **Scale:** as indicated @A3 ● **Date:** 02/2026