





FRONT ELEVATION

New rooflights
brown smooth concrete roof tiles
buff facing brickwork with red brick soldiers
white windows

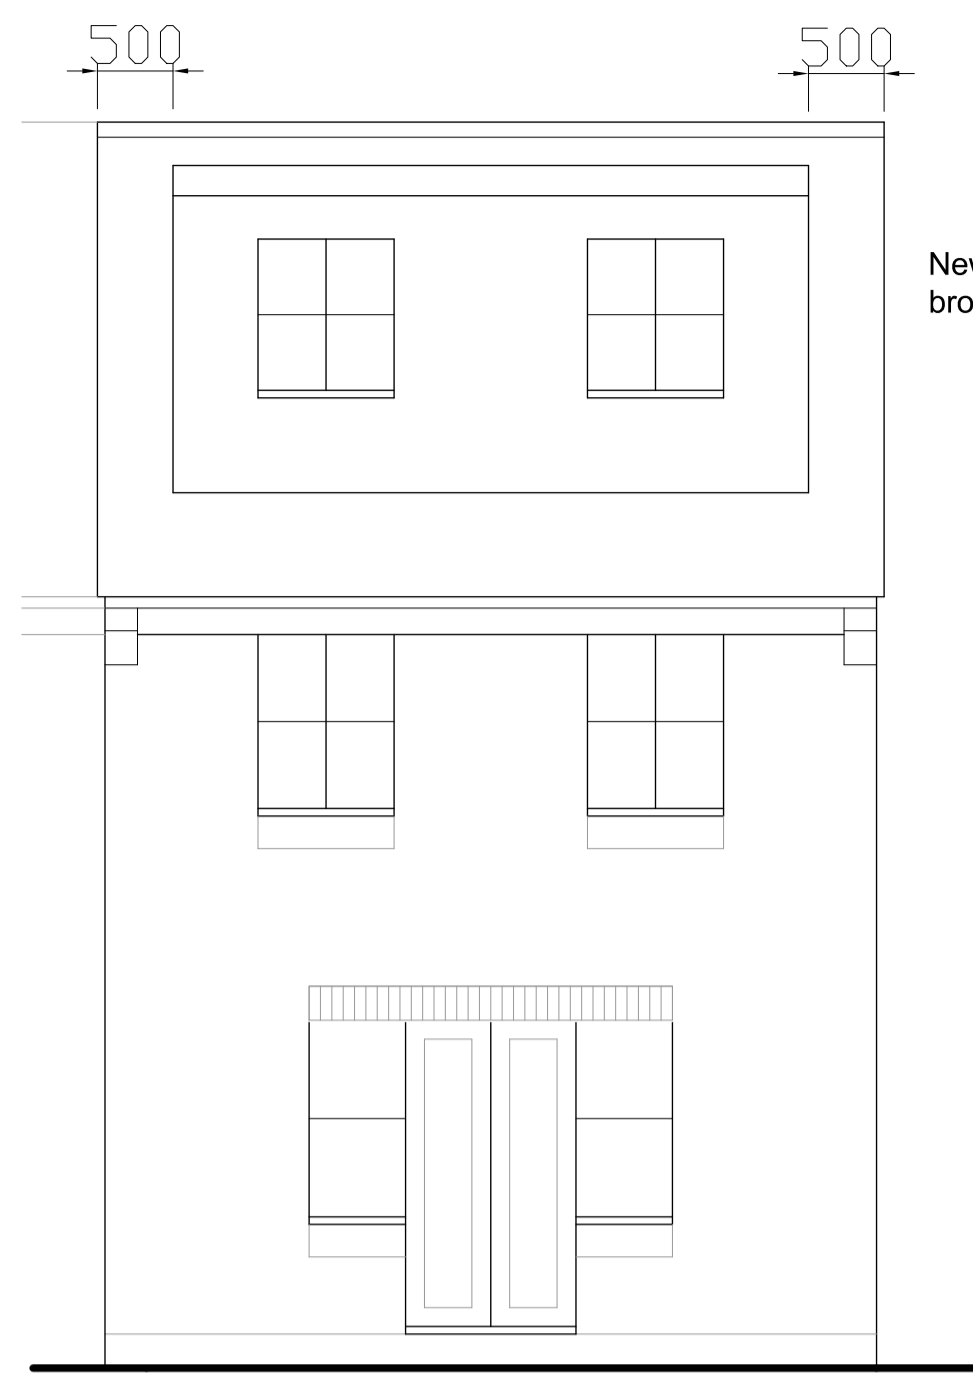


REAR ELEVATION


New plain tile hanging to Dormer
brown smooth concrete tiles

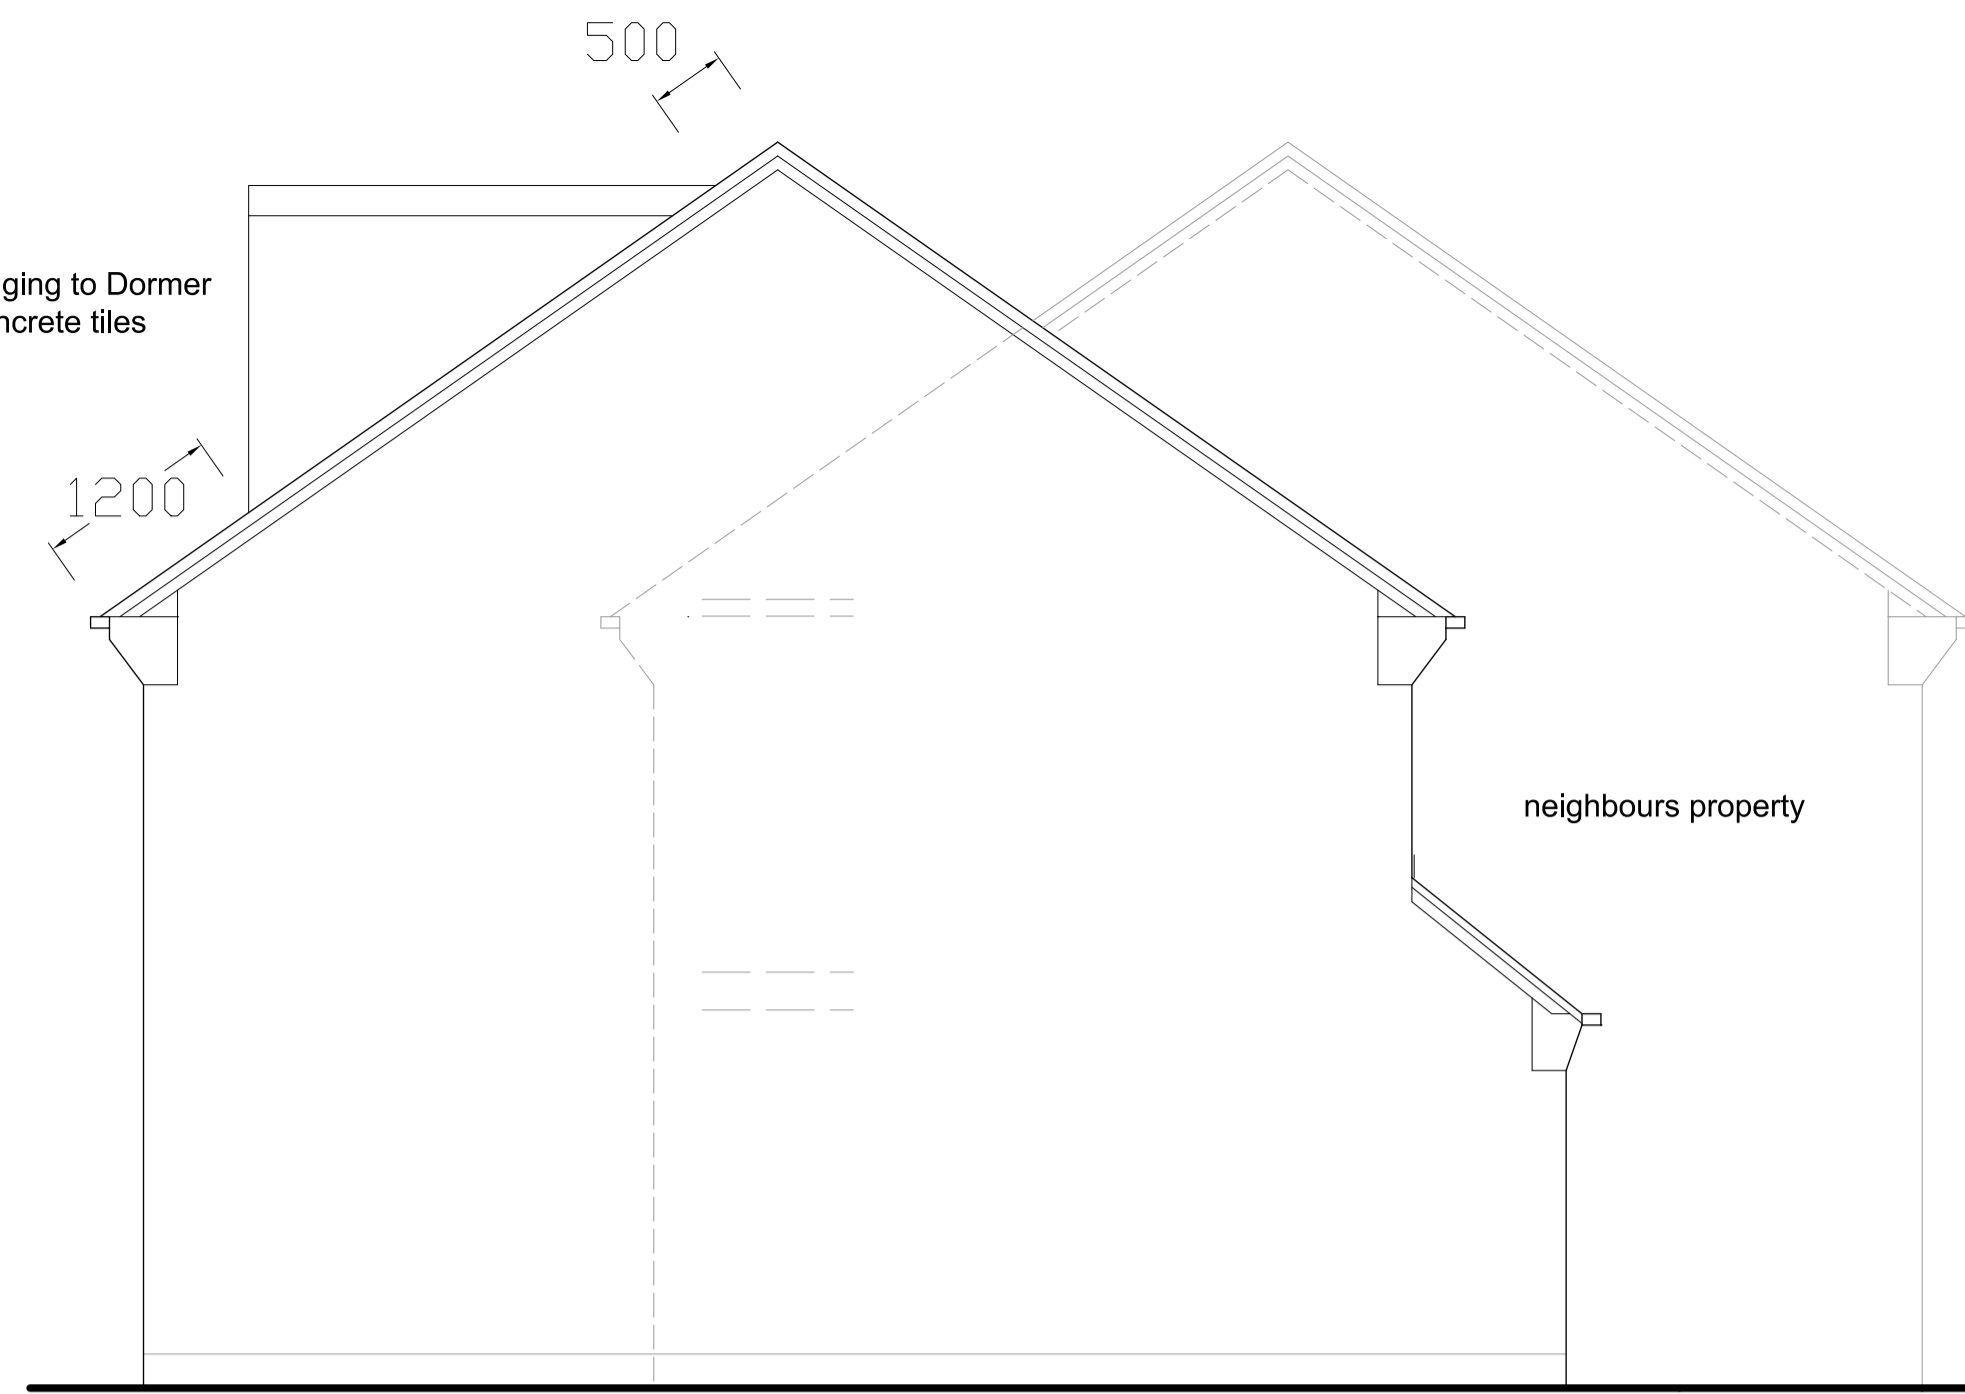


SIDE ELEVATION 1

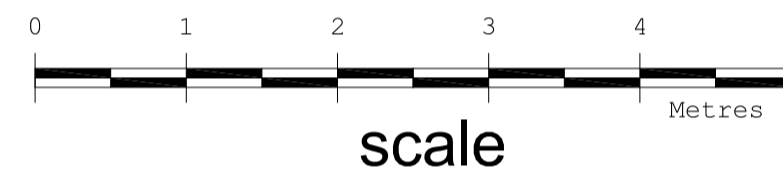


SIDE ELEVATION 2

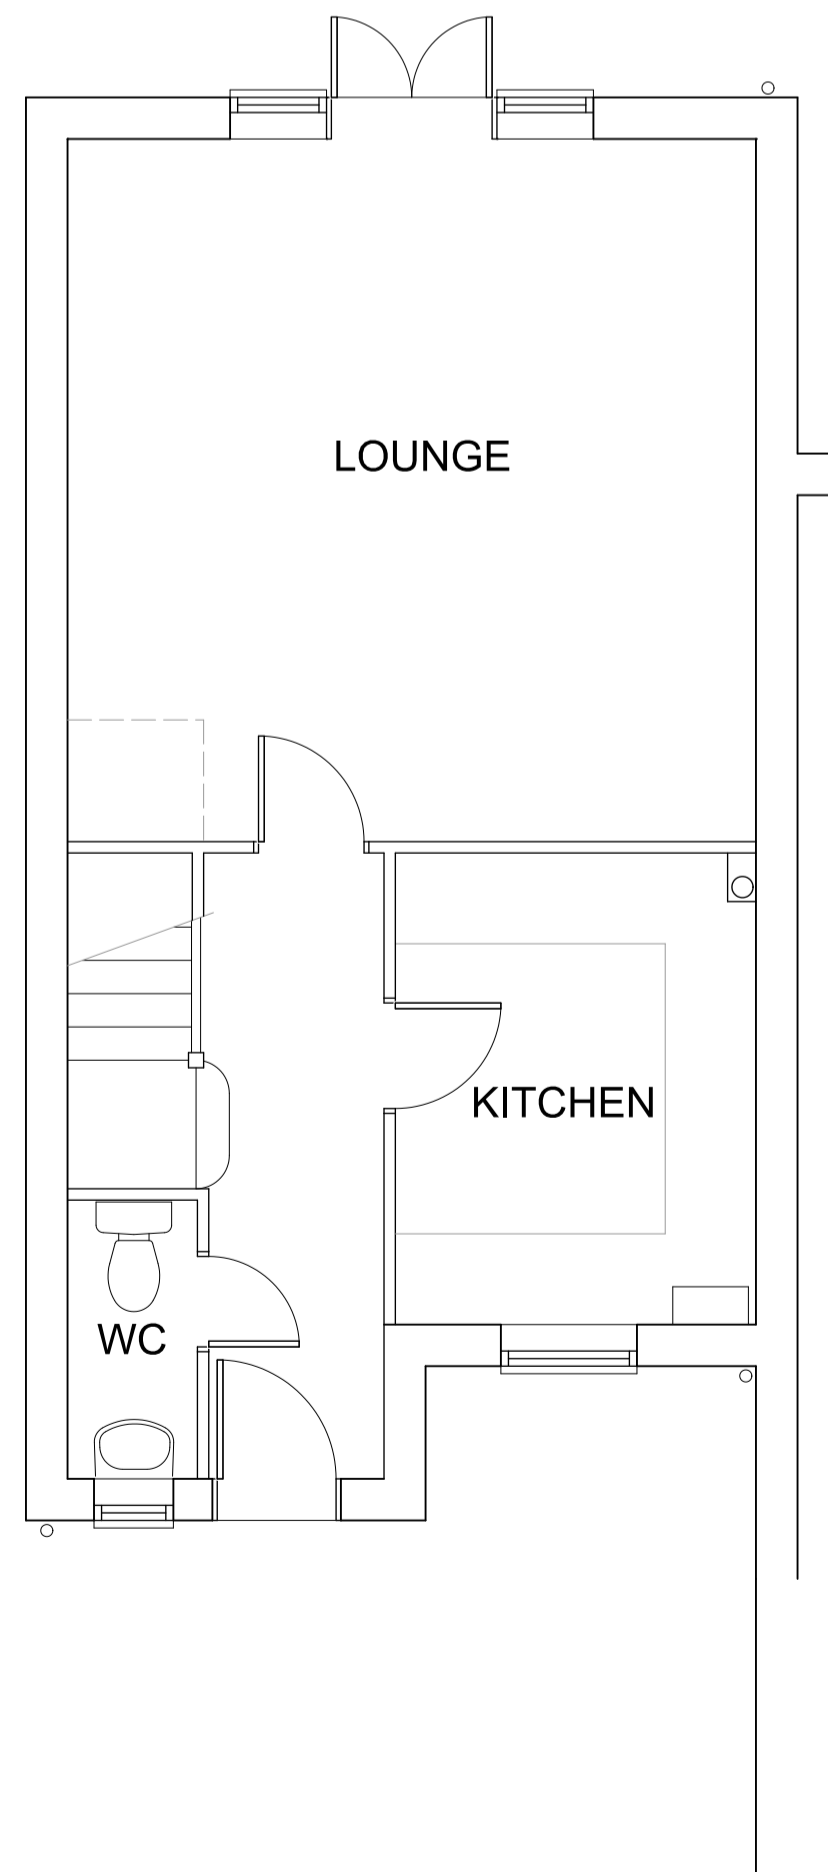

GROUND FLOOR PLAN

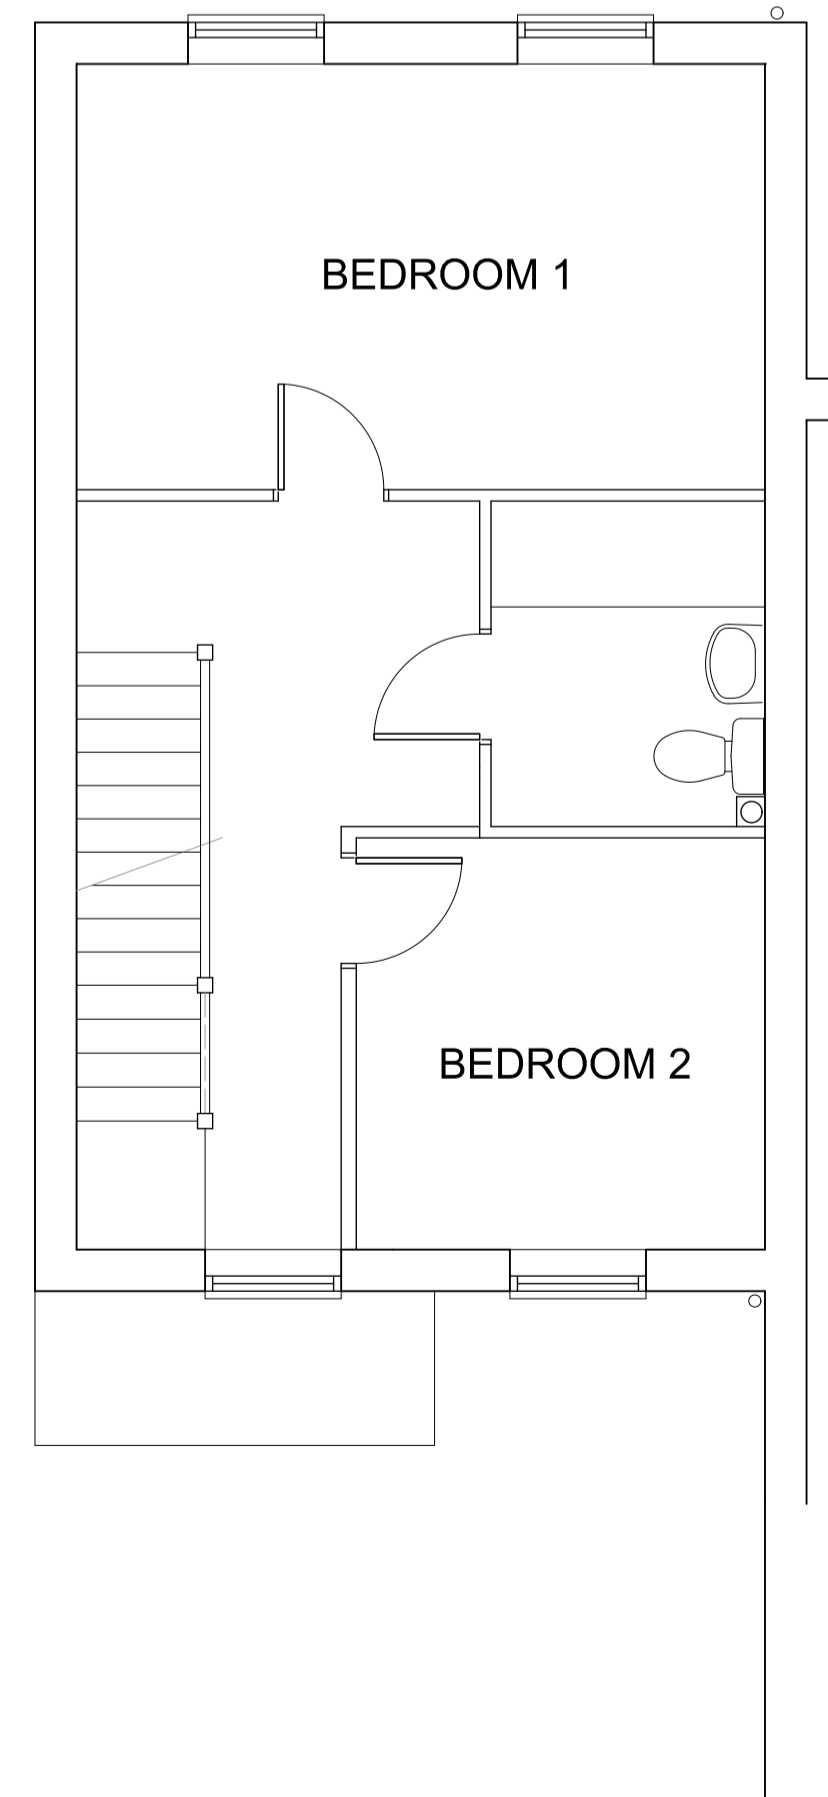

FIRST FLOOR PLAN

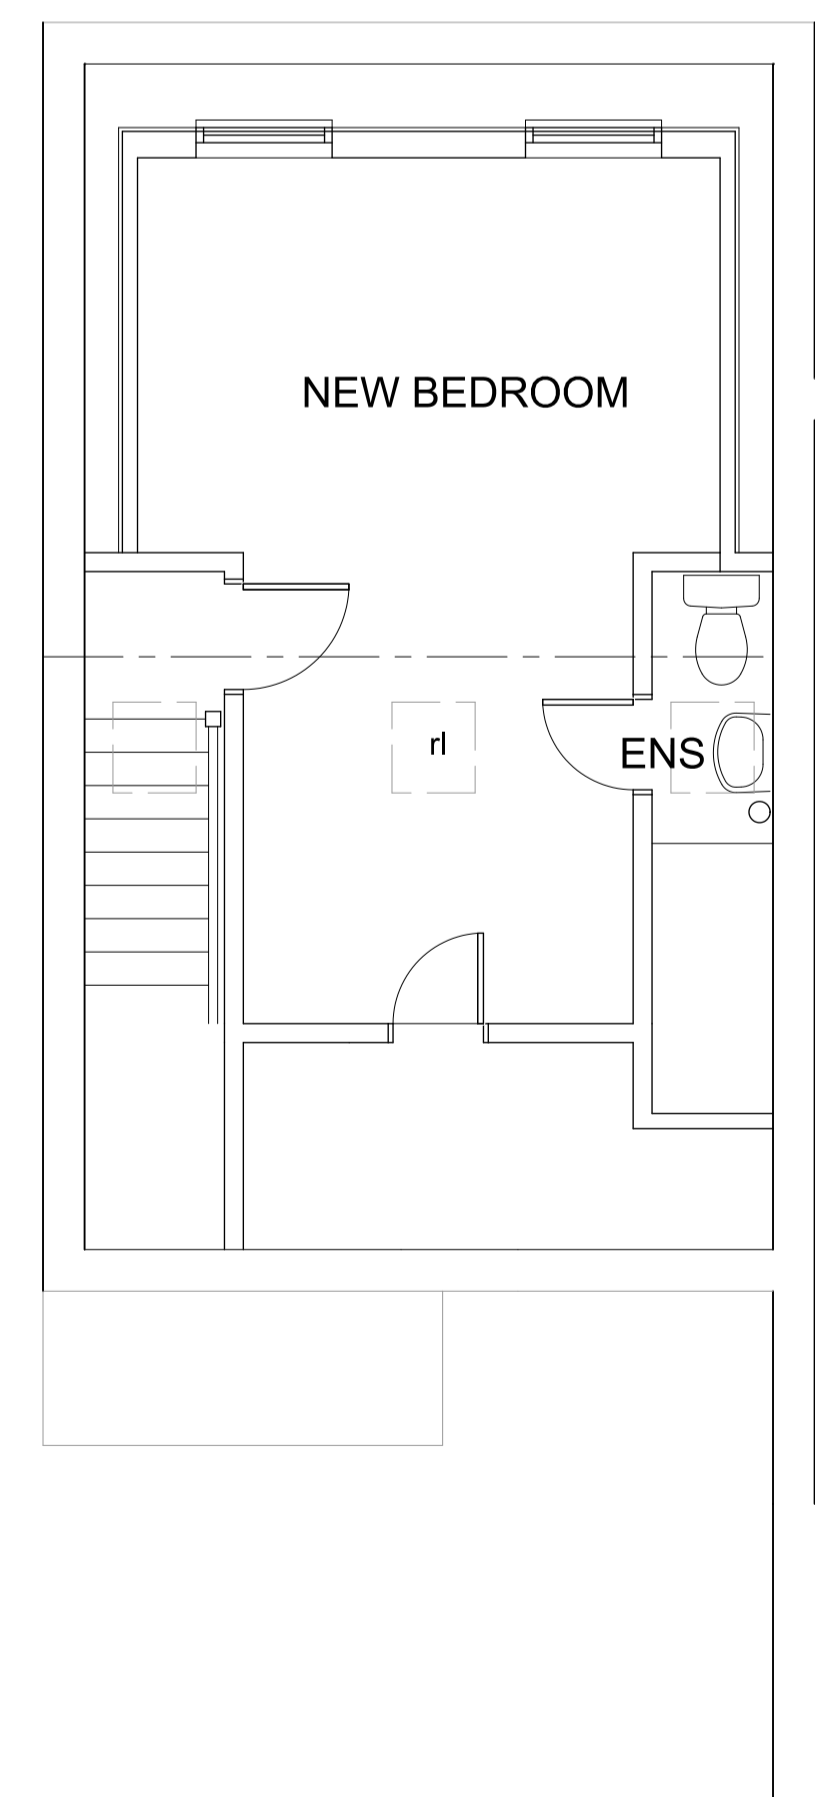

SECOND FLOOR PLAN

Revision	Description	Date
This drawing must not be re-issued, loaned or copied without consent of M. Baldwin ©		
www.plansdesigned.co.uk Mark Baldwin (MRCA, MCIOB, MCIAI) CHARTERED SURVEYING & ARCHITECTURAL CONSULTANT Telephone: 01895 254456		
Client: Ms. W. Samuels.		
Project: 10 LITTLE LONDON CLOSE, HILLINGDON UB8 3UG.		
Description: PROPOSED PLANS & ELEVATIONS.		
Scale: 1:50@A1	Date: Jan.26.	
Project No: MB / 5689 / 2	Rev. -	