




FRONT ELEVATION


brown smooth concrete roof tiles

buff facing brickwork with red brick soldiers



white windows

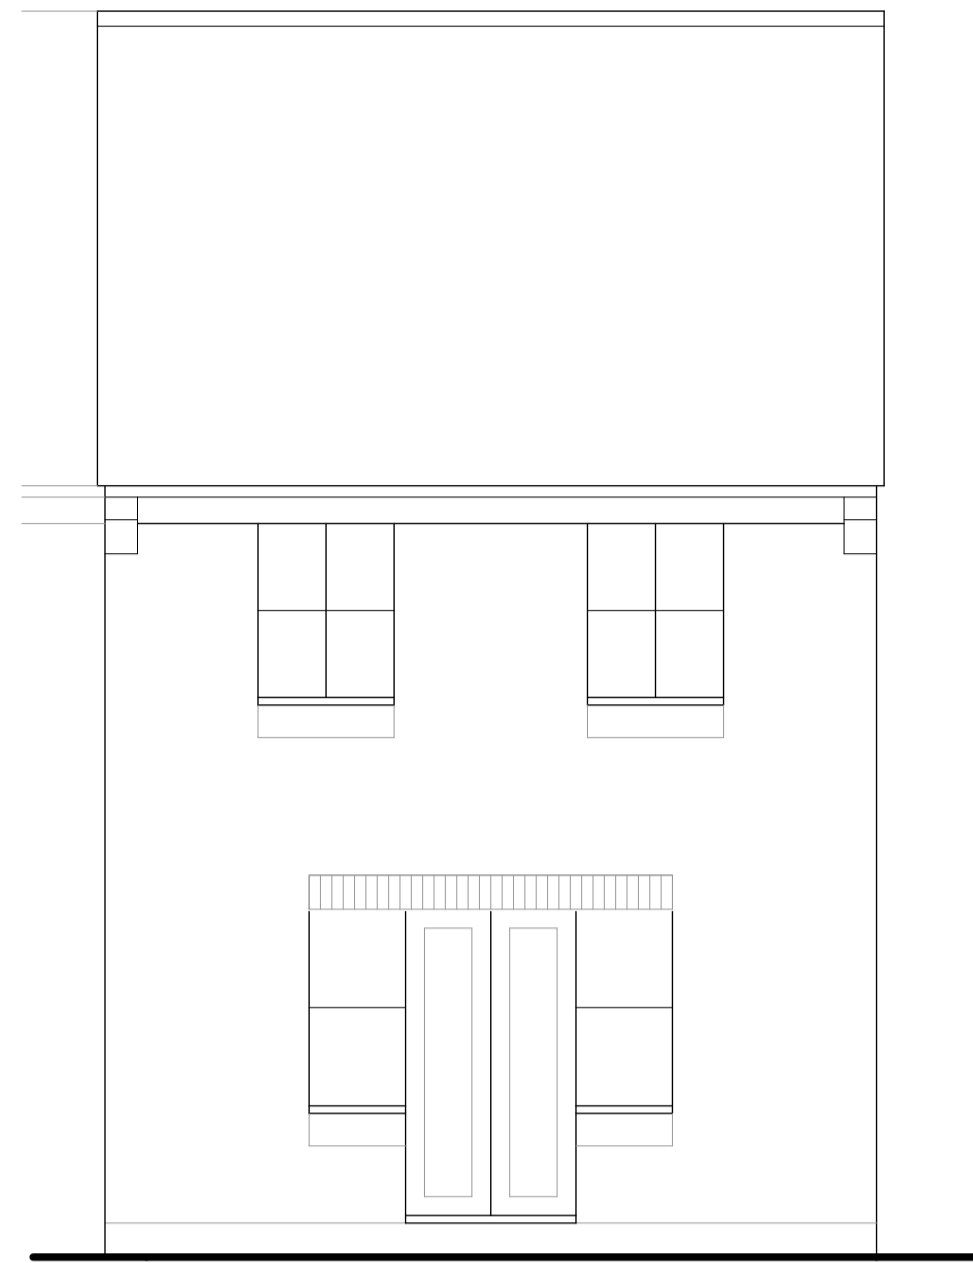


REAR ELEVATION

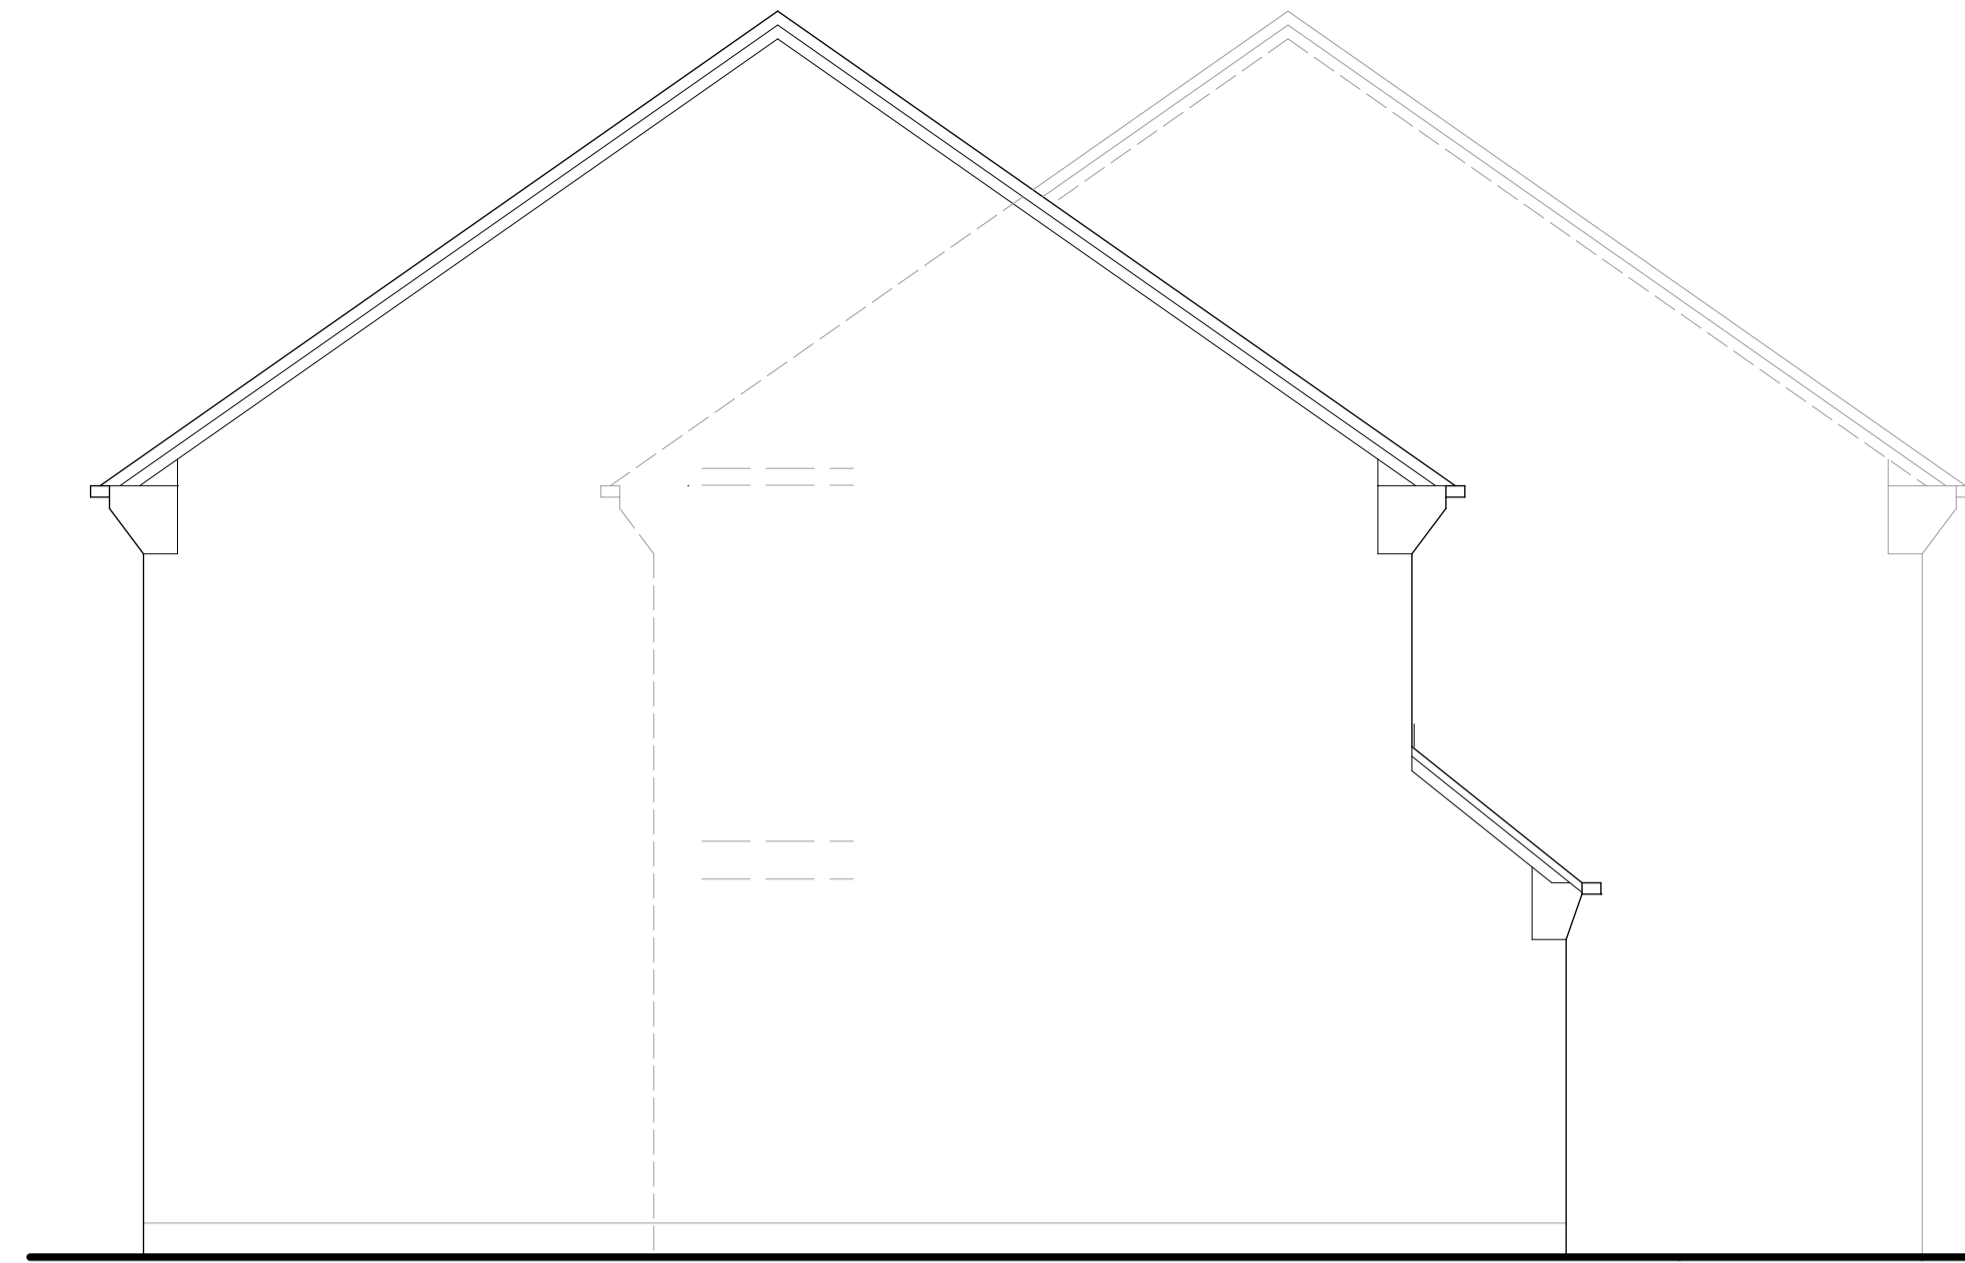


SIDE ELEVATION 1

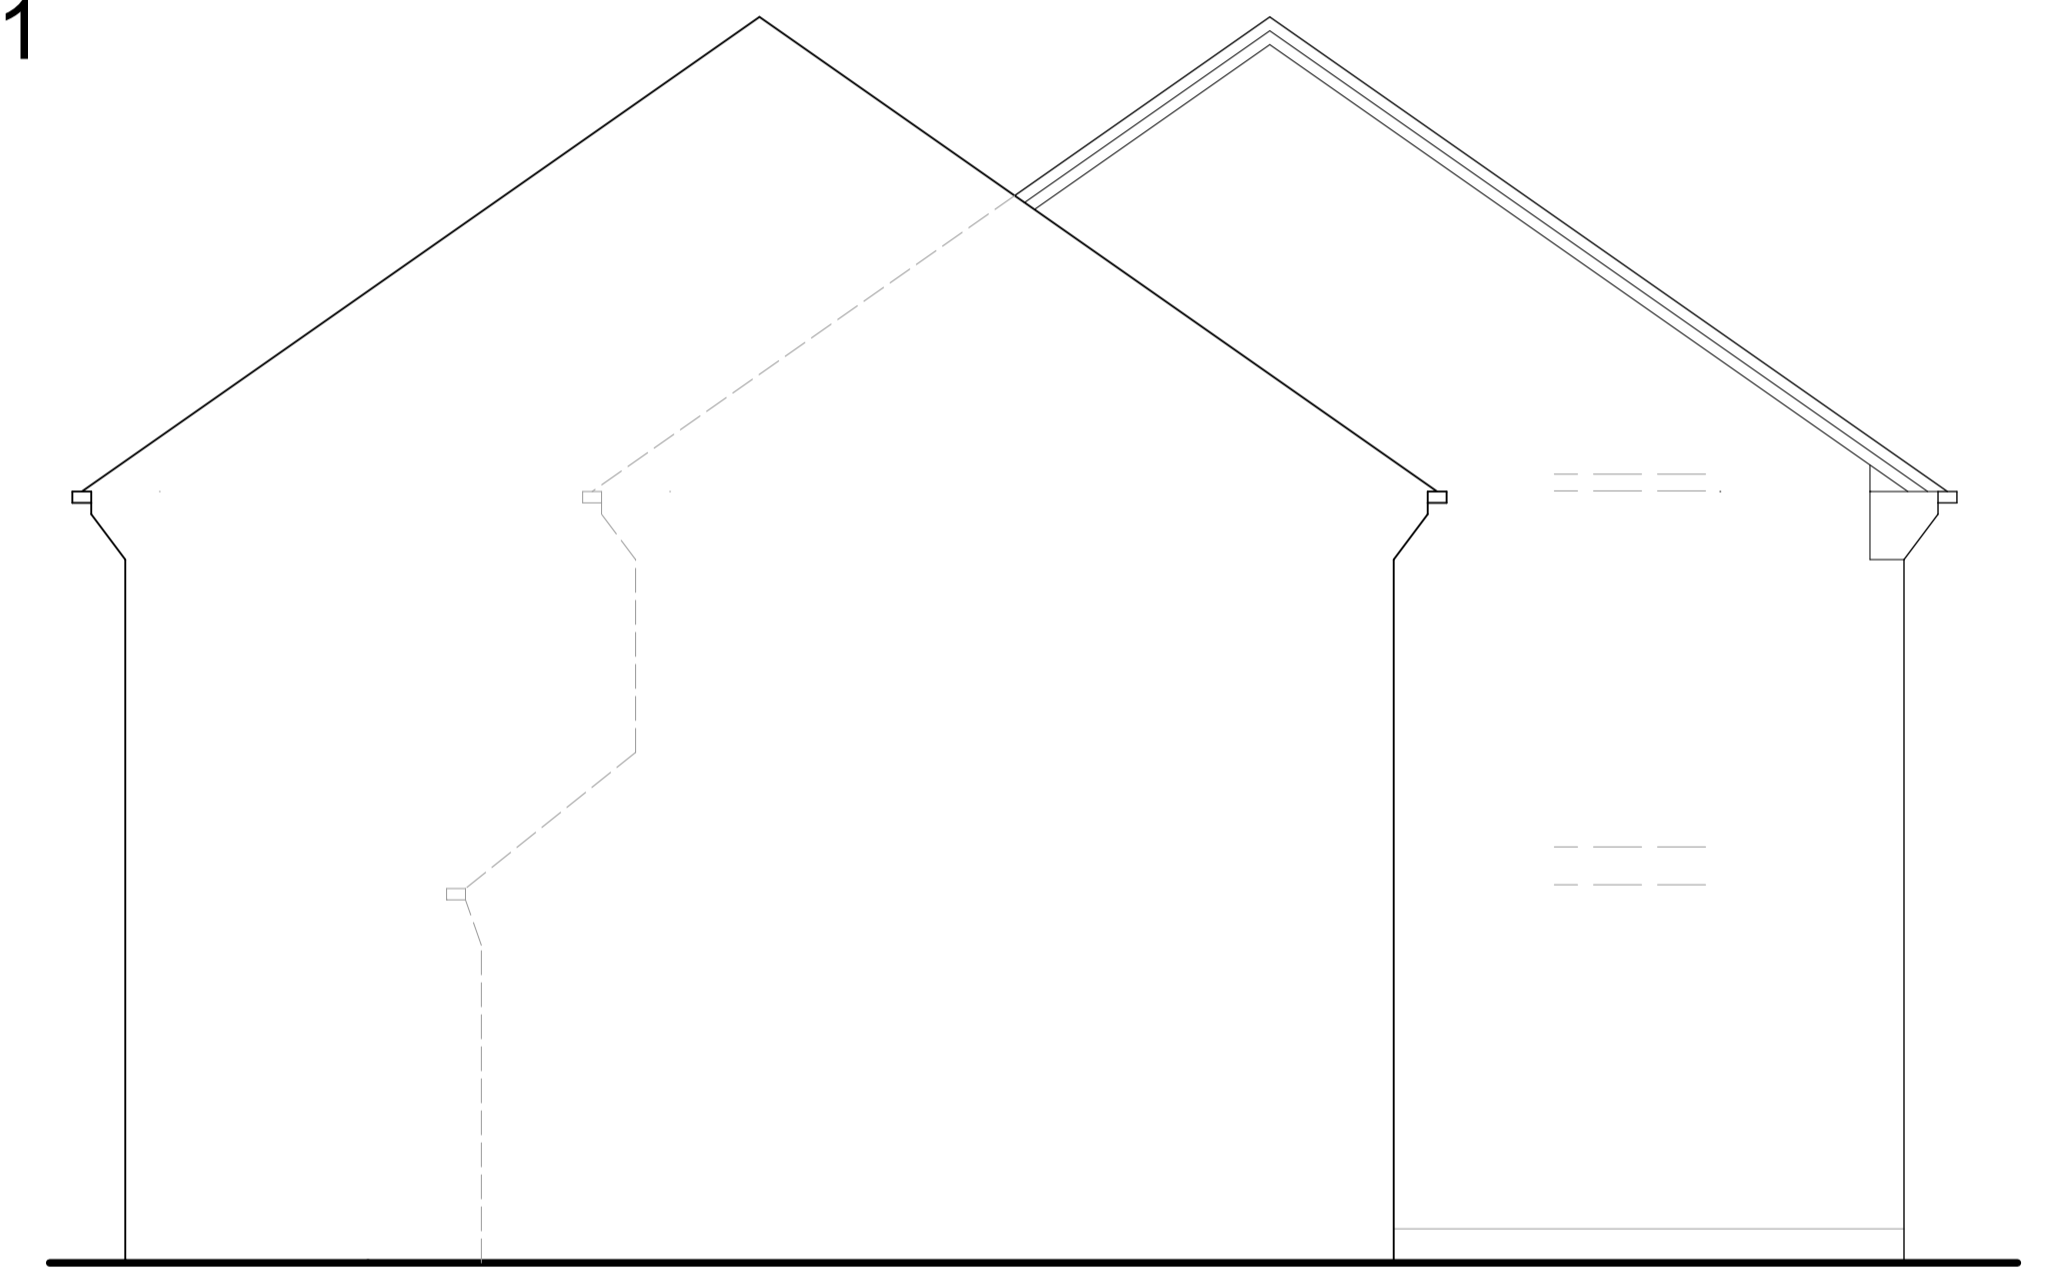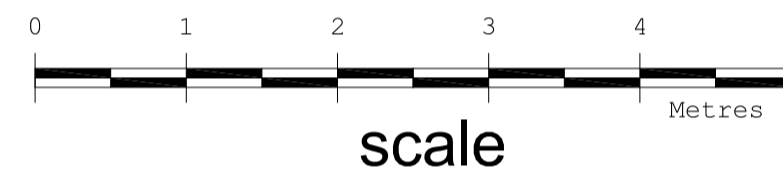


SIDE ELEVATION 2

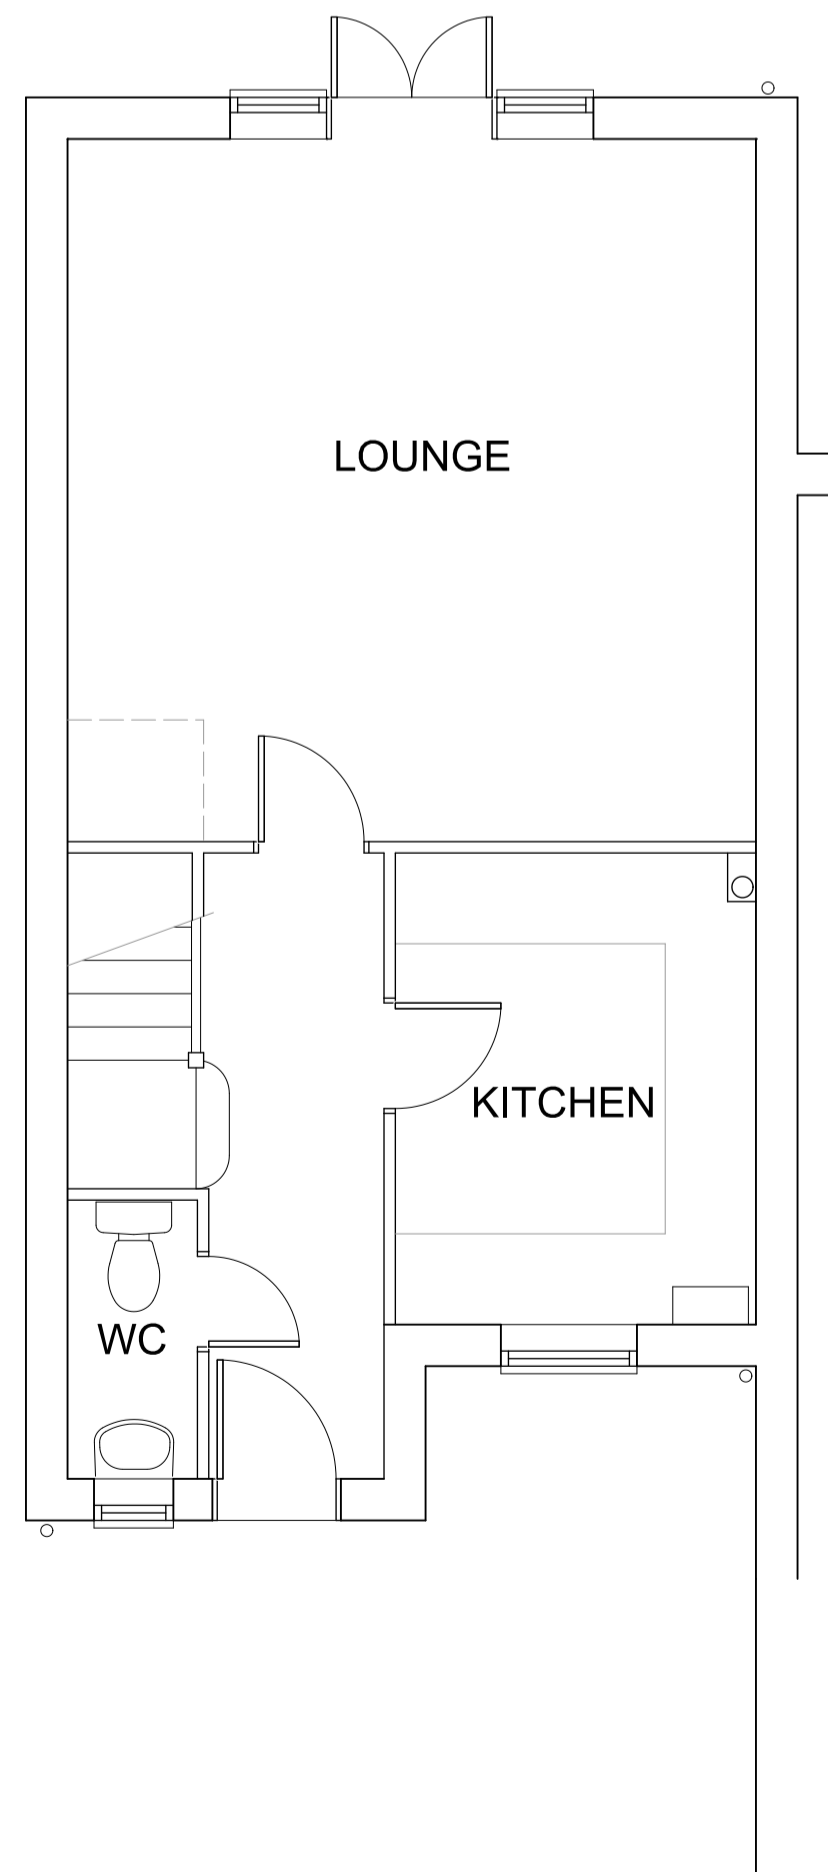

GROUND FLOOR PLAN

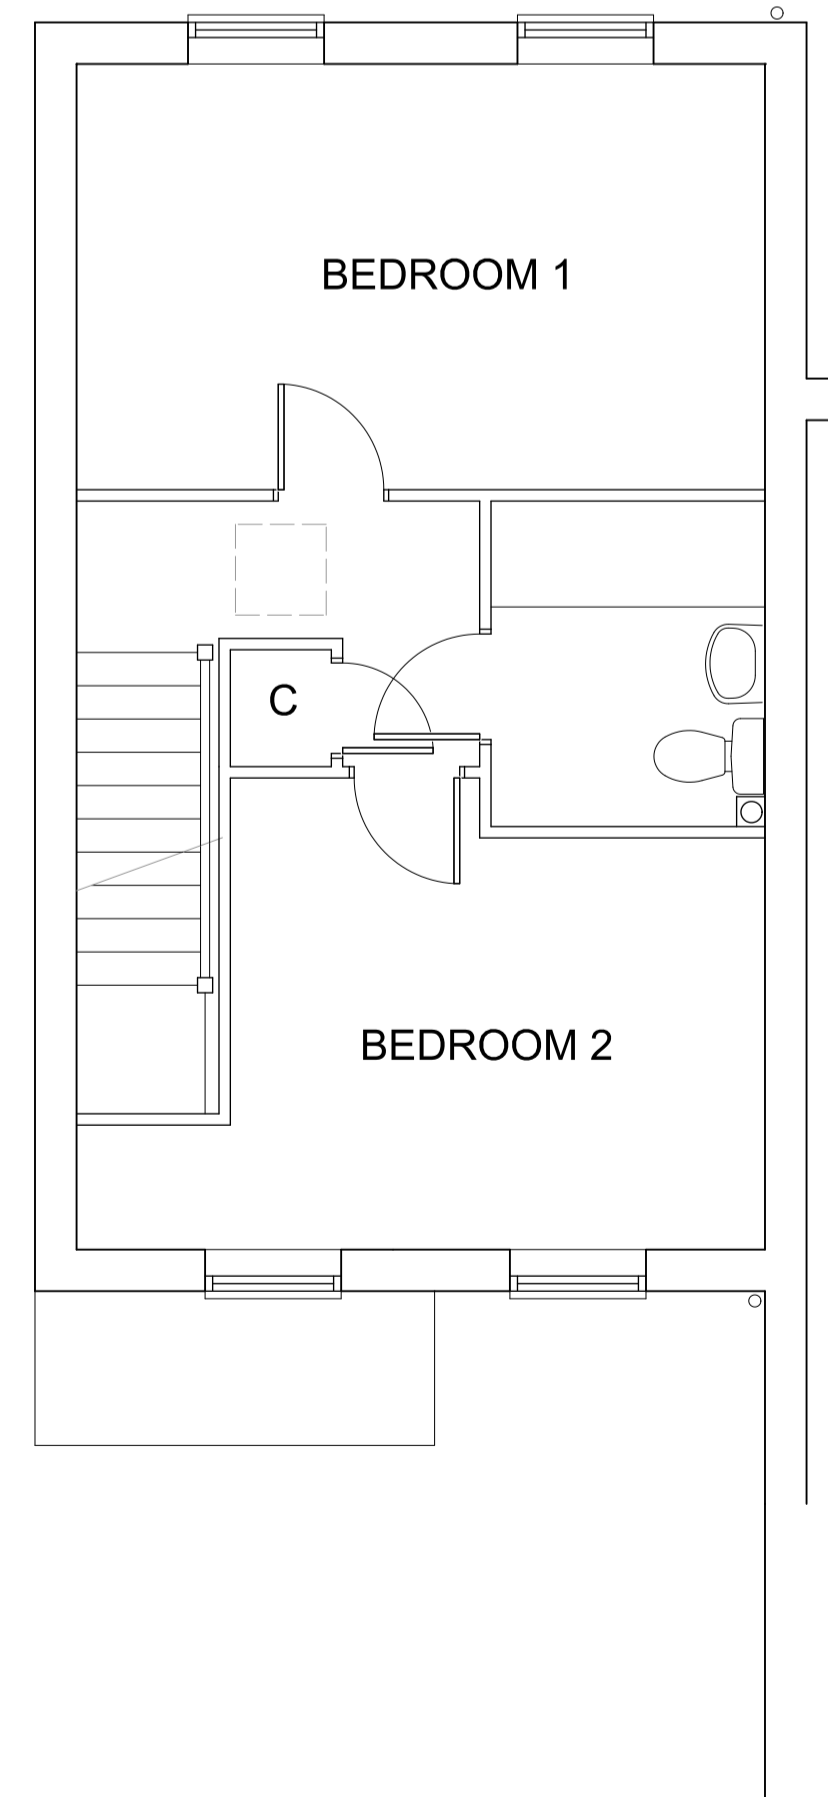

FIRST FLOOR PLAN

 

LOFTSPACE PLAN

Revision	Description	Date
This drawing must not be re-issued, loaned or copied without consent of M. Baldwin ©		
www.plansdesigned.co.uk Mark Baldwin (MRCA, MCIOB, MCIAT) CHARTERED SURVEYING & ARCHITECTURAL CONSULTANT Telephone : 01895 254456		
Client: Ms. W. Samuels.		
Project: 10 LITTLE LONDON CLOSE, HILLINGDON UB8 3UG.		
Description: EXISTING PLANS & ELEVATIONS.		
Scale: 1:50@A1	Date: Jan.26.	
Project No: MB / 5689 / 1	Rev. -	