


London Borough of Hillingdon

Shelter Advertising Proposal

Bus Shelter


148-154 Bakers Road Uxbridge UB8 1RG

SITE PLAN & IMAGES

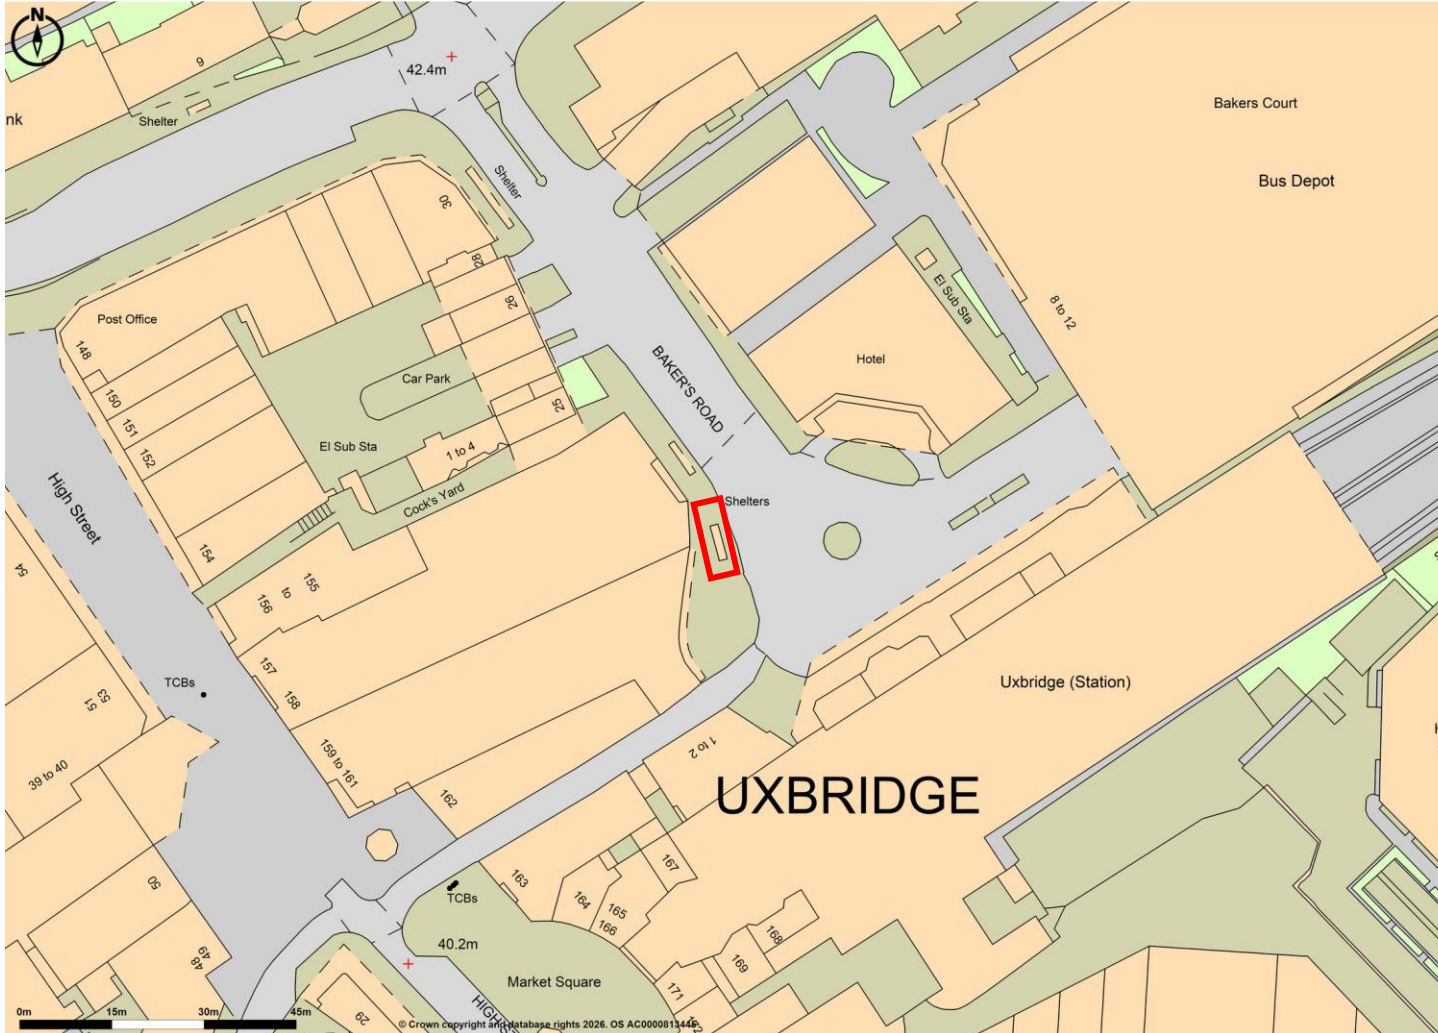

 APPLICATION SITE

Scale 1:1250

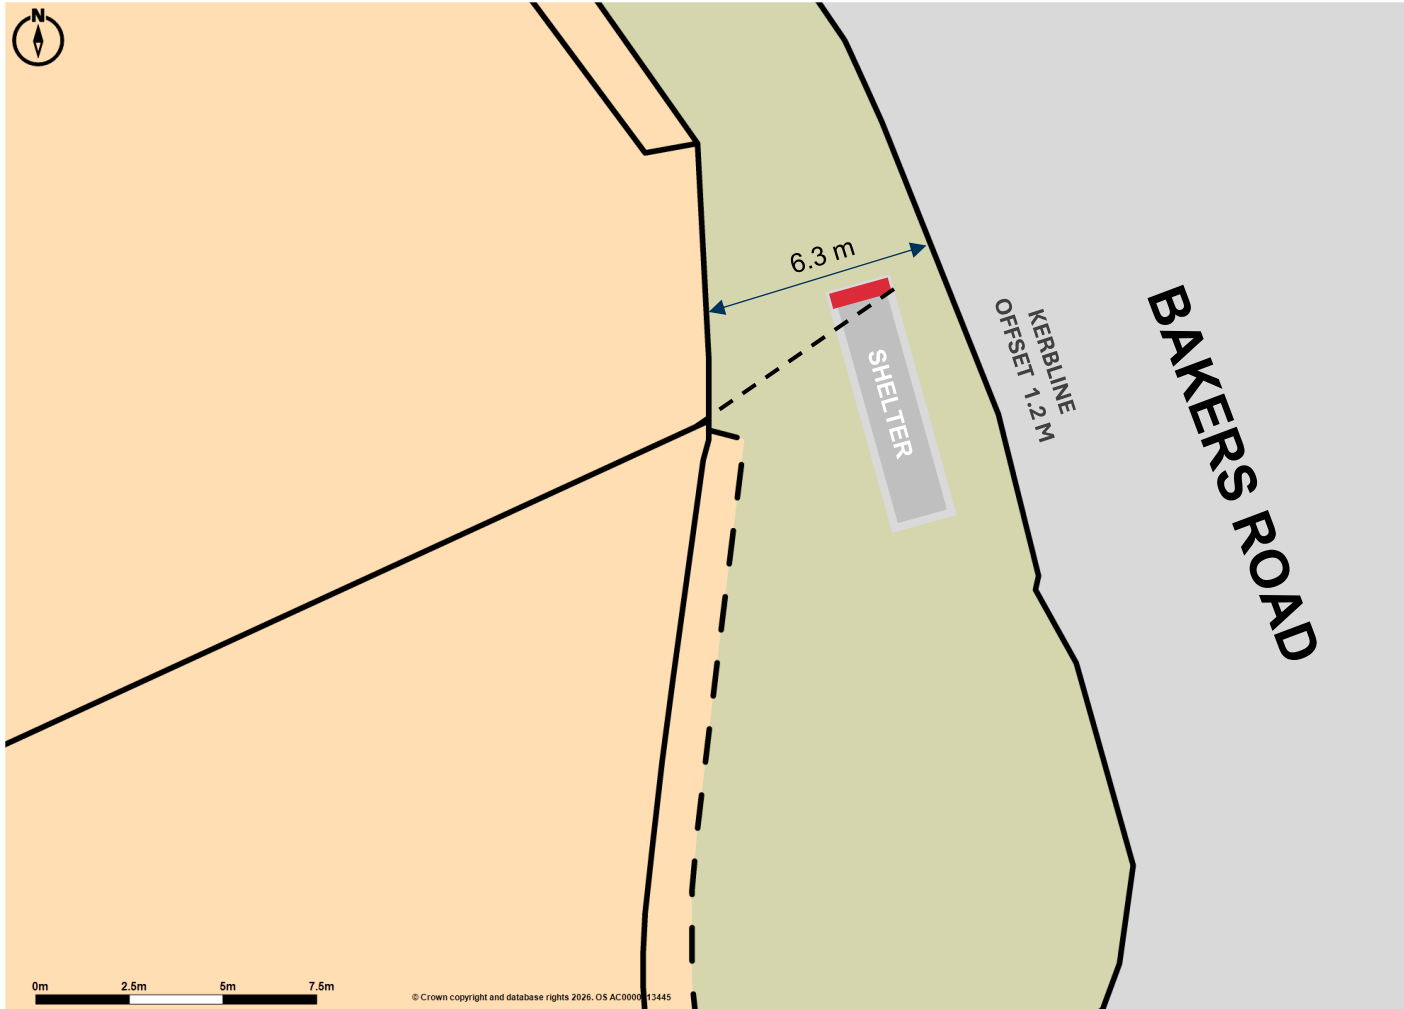

Easting:505587

Northing:184192



SHELTER

Bus Shelter



SITE IMAGES