


London Borough of Hillingdon

Shelter Advertising Proposal

Bus Shelter

30 Bakers Road Uxbridge UB8 1QS

SITE PLAN & IMAGES

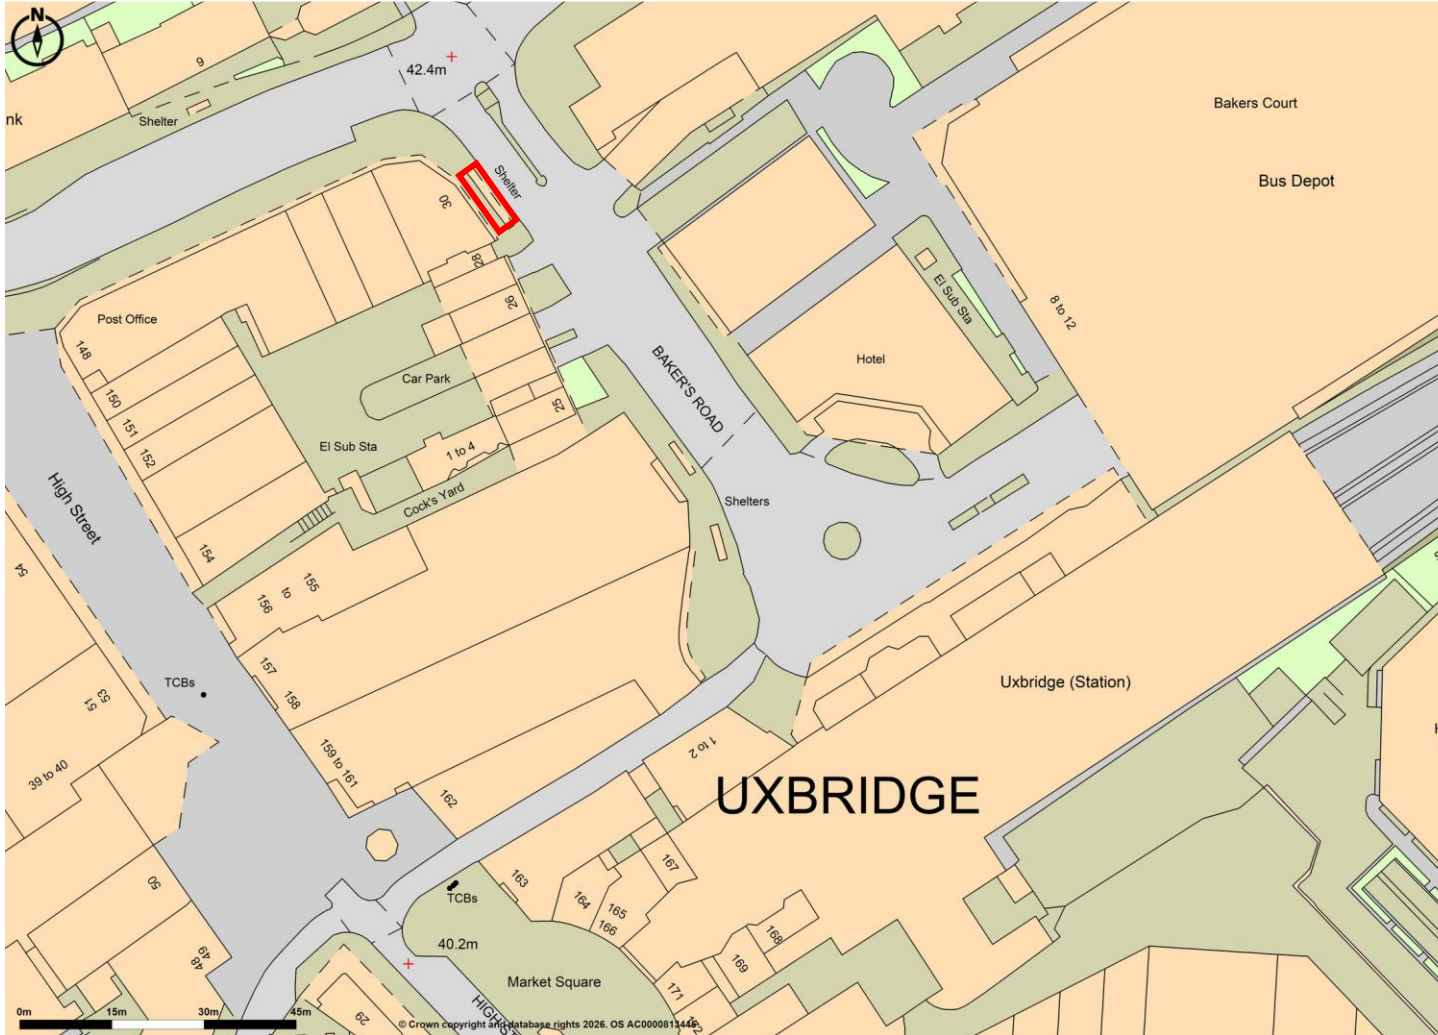


 APPLICATION SITE

Scale 1:1250


Bus Shelter O/s

30 Bakers Road Uxbridge UB8 1QS

Easting:505546
Northing:184250

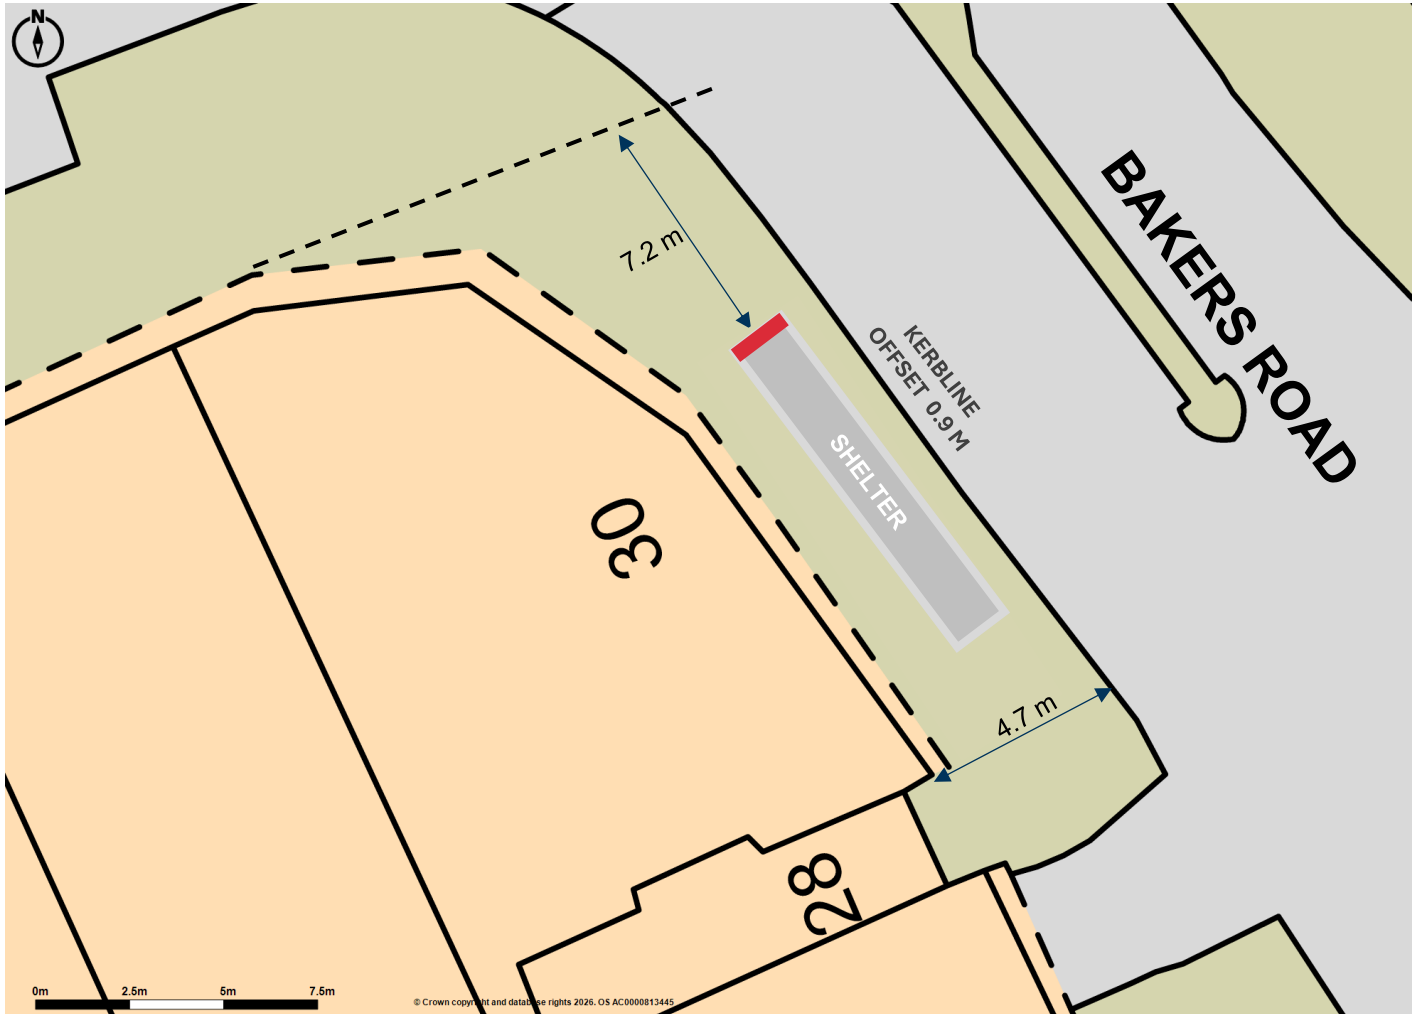

 SHELTER Bus Shelter

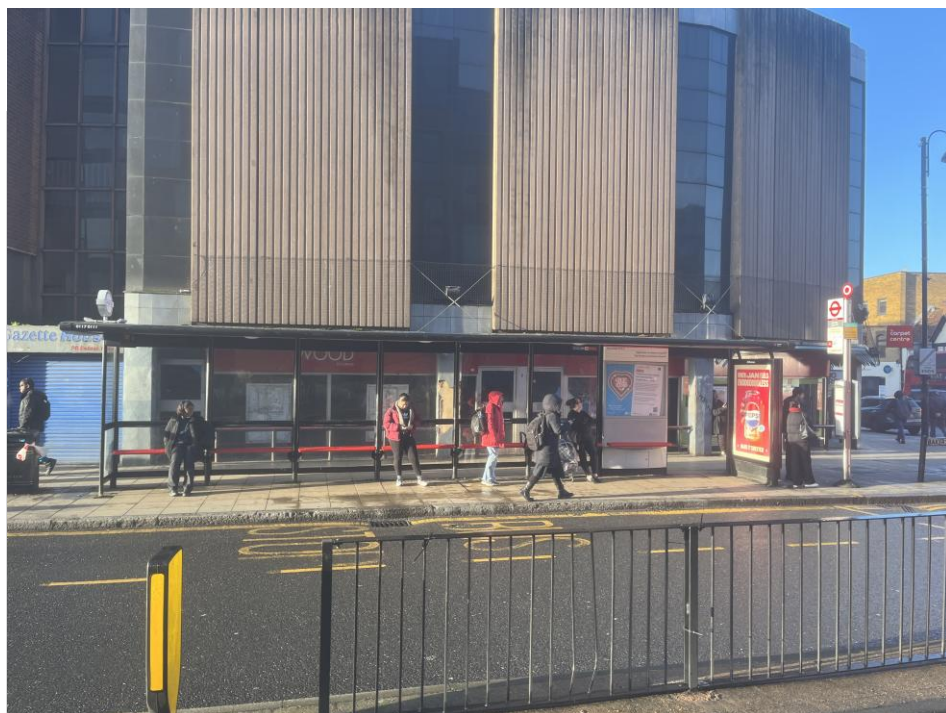

SITE IMAGES