




**PROPOSED SITE PLAN**

 

BLUEBELL TERRACE

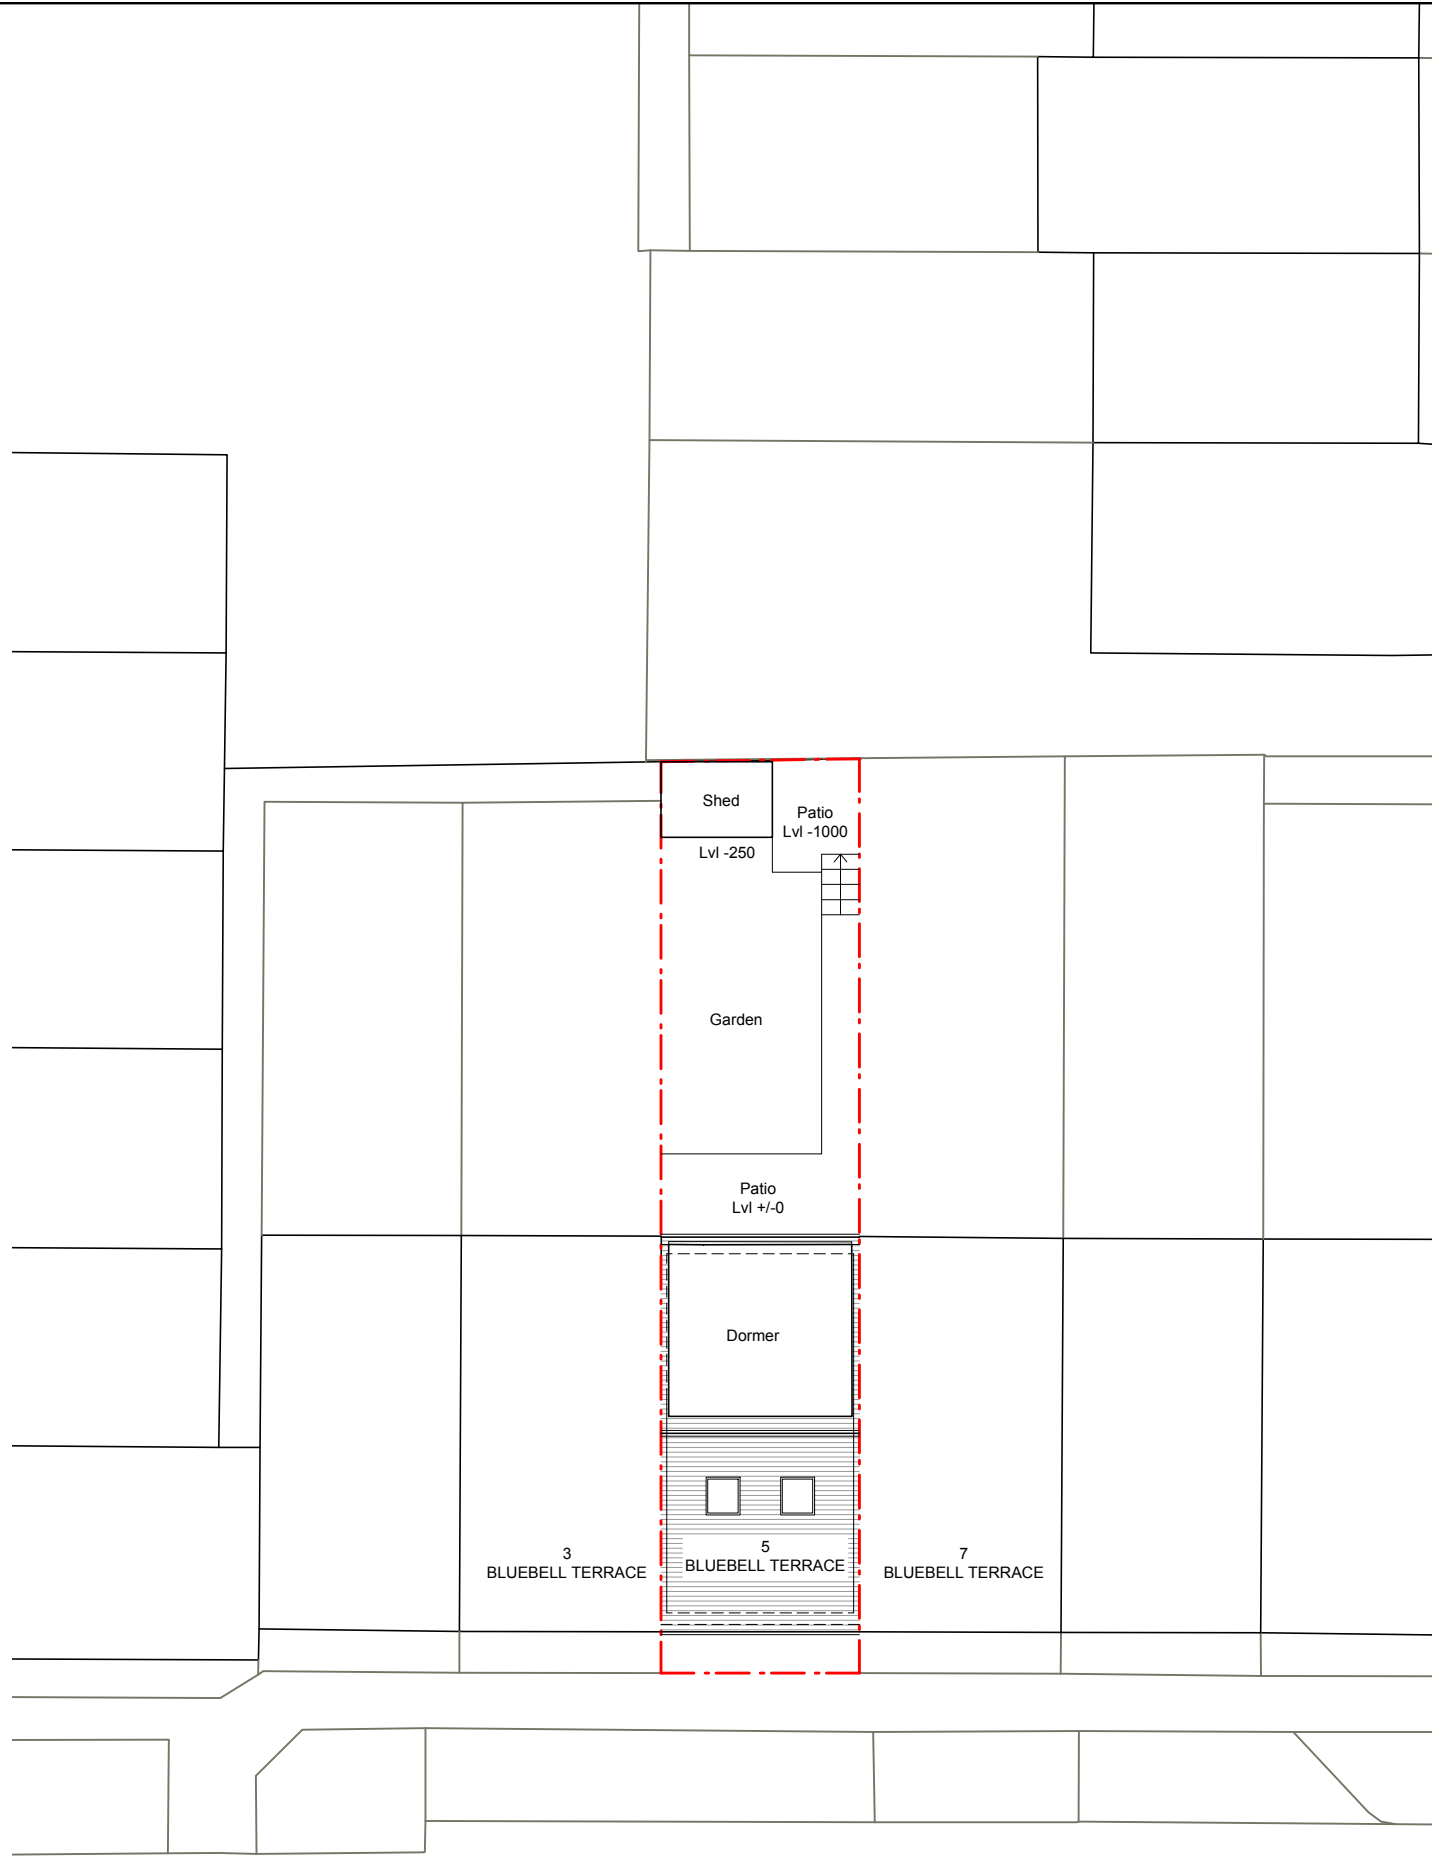

**PROPOSED SITE PLAN**

 

BLUEBELL TERRACE

INFORMATION CONTAINED IN THIS DWG IS CONFIDENTIAL AND MAY NOT BE USED FOR ANY OTHER PURPOSE OTHER THAN THAT FOR WHICH THE DWG WAS SUPPLIED. LA VAASTU MAINTAINS COPYRIGHT OF DWG AND ACCEPTS NO LIABILITY TO ANY THIRD PARTY RELYING ON INFORMATION CONTAINED IN THE DWG.  
 CONTRACTORS MUST VERIFY ALL DIMENSIONS ON SITE BEFORE COMMENCING ANY WORK OR SHOP DRAWINGS.  
 FULLER DIMENSIONS ARE TO BE USED IN PREFERENCE TO SCALED DIMENSIONS.  
 IF THIS DRAWING EXCEEDS THE QUANTITIES TAKEN IN ANY WAY THE ARCHITECTURAL DESIGNER IS TO BE INFORMED BEFORE THE WORK IS INITIATED.

**NOTES -**

Job: 5 BLUEBELL TERRACE WEST DRAYTON UB7 9GB		Scale: 1:100 on A3
Dwg: EXISTING & PROPOSED SITE PLANS		
Dwg No: LaVaastu/2026/571/01	Date: 20/01/26	Drawn: S

**La Vaastu Ltd.**  
 Flat 3 Dakota House  
 17 Hornchurch Rd, Uxbridge, UB10 0YP  
 www.lavaastu.co.uk, 07574165277