





PROPOSED FRONT ELEVATION

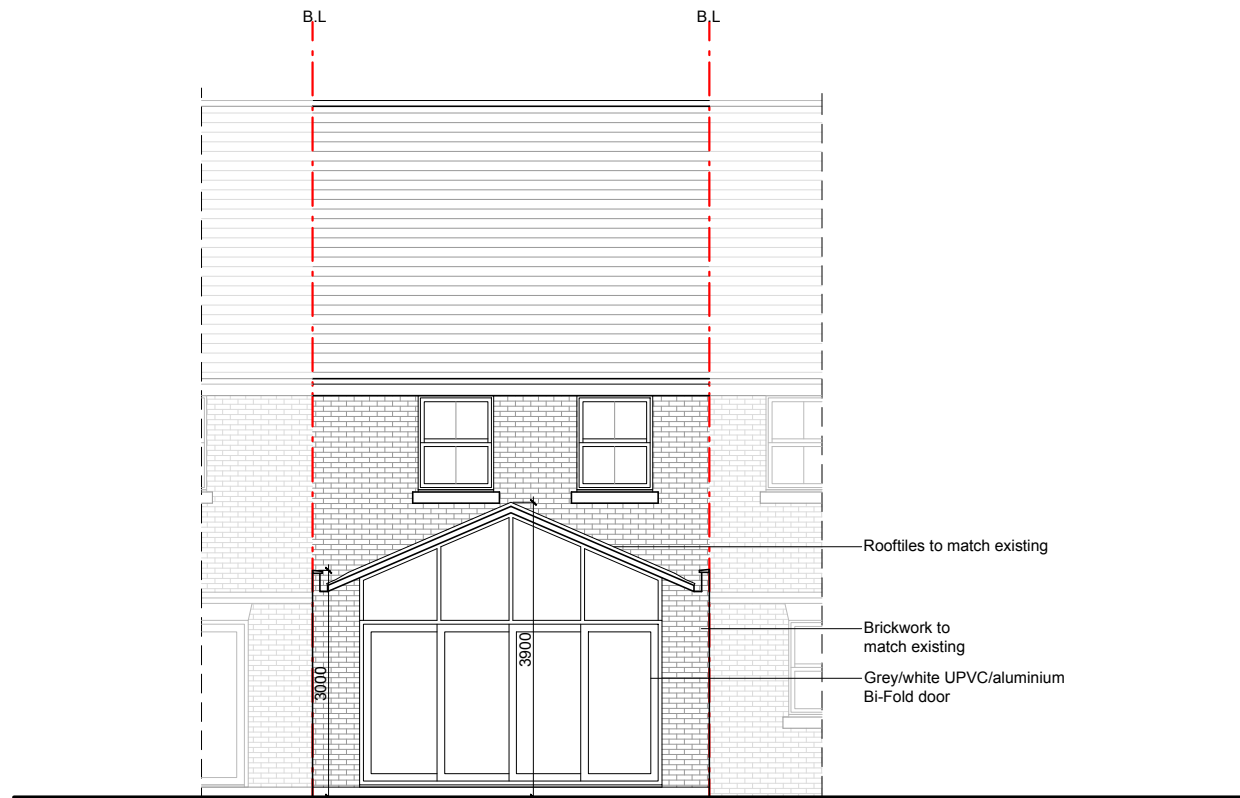


PROPOSED REAR ELEVATION


Roofiles to match existing  
 Brickwork to match existing  
 Grey/white UPVC/aluminium Bi-Fold door

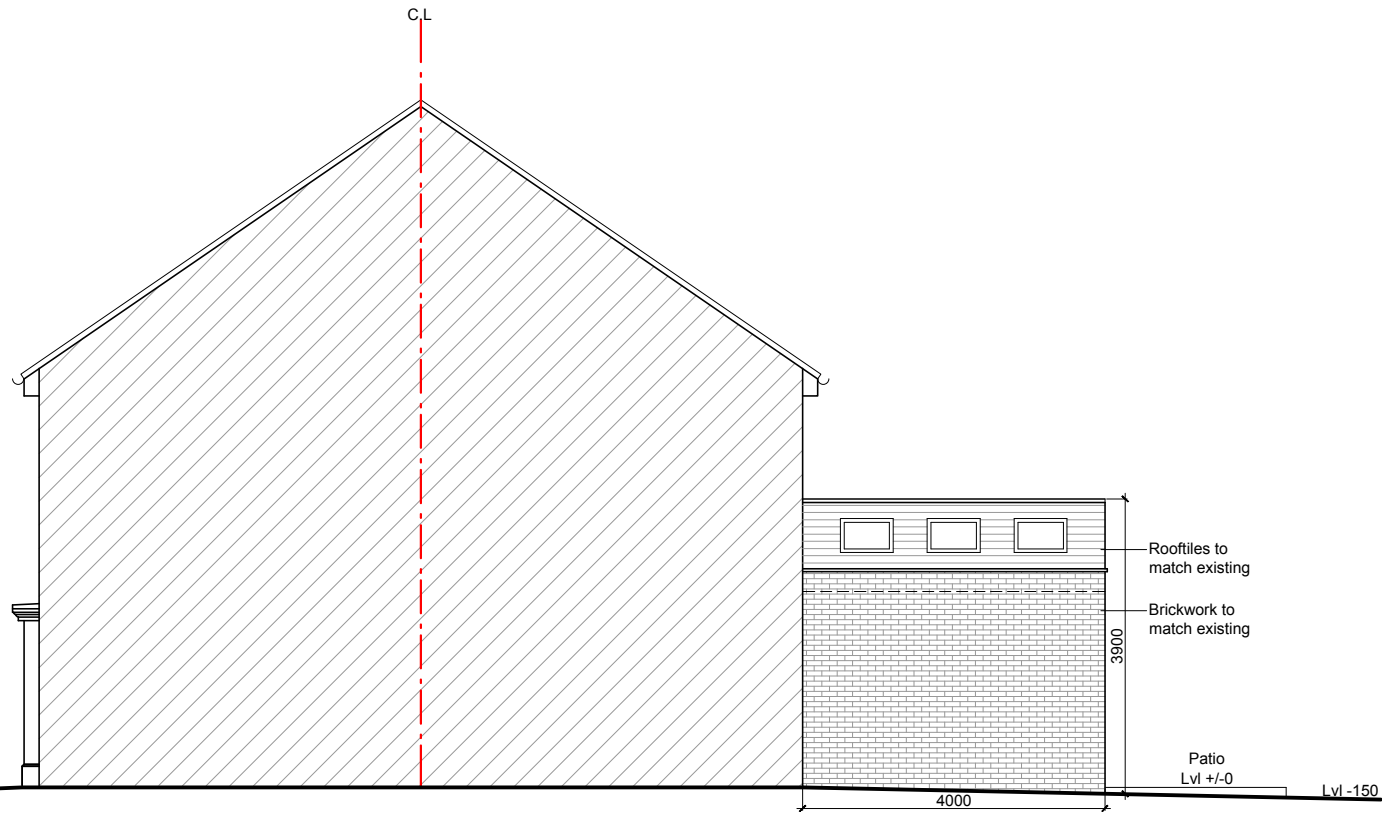

PROPOSED SIDE (LHS) ELEVATION

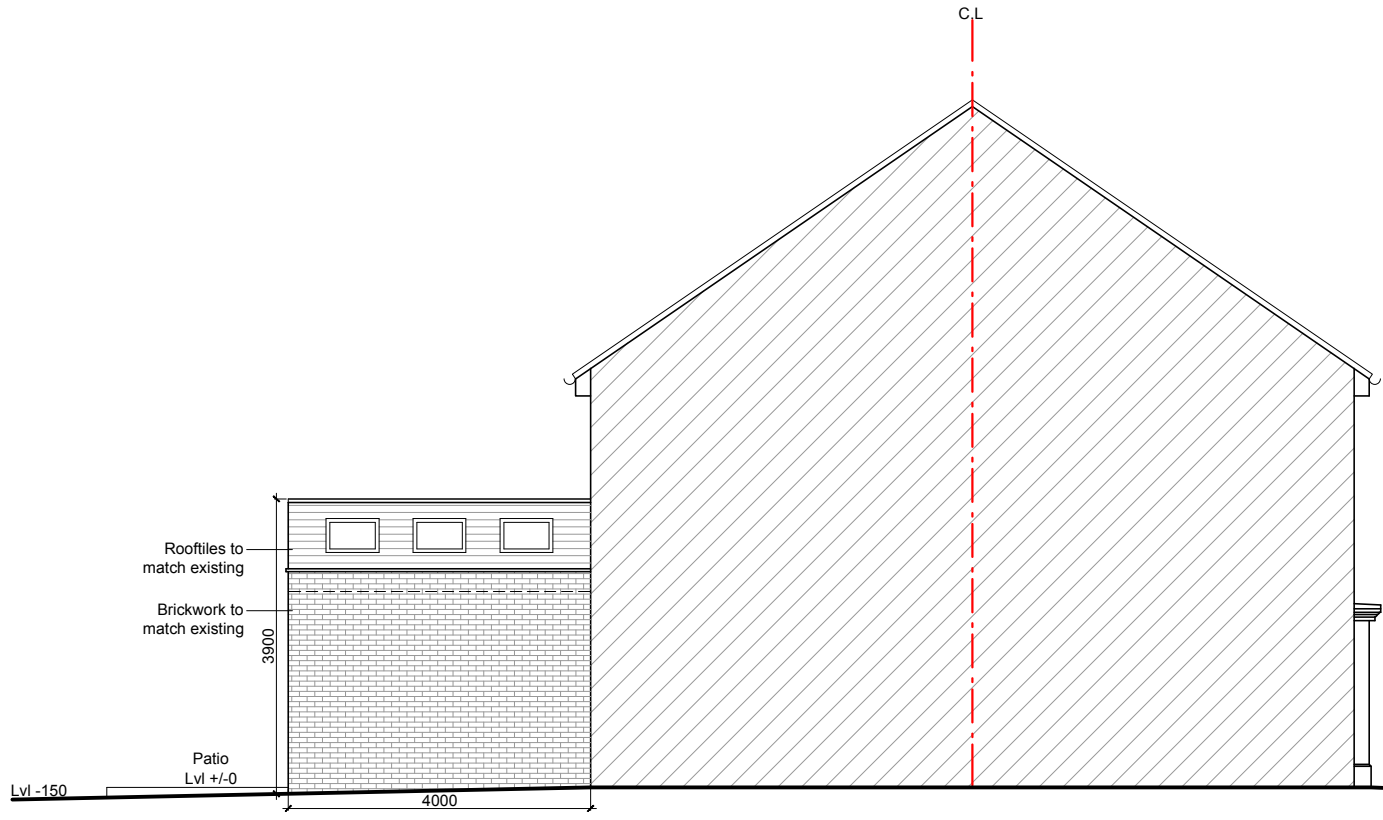

PROPOSED SIDE (RHS) ELEVATION

 

INFORMATION CONTAINED IN THIS DWG IS CONFIDENTIAL AND MAY NOT BE USED FOR ANY OTHER PURPOSE OTHER THAN THAT FOR WHICH THE DWG WAS SUPPLIED. LA VAASTU MAINTAINS COPYRIGHT OF DWG AND ACCEPTS NO LIABILITY TO ANY THIRD PARTY RELYING ON INFORMATION CONTAINED IN THE DWG. CONTRACTORS MUST VERIFY ALL DIMENSIONS ON SITE BEFORE COMMENCING ANY WORK OR SHOP DRAWINGS. FOULED DIMENSIONS ARE TO BE USED IN PREFERENCE TO SCALED DIMENSIONS. IF THIS DRAWING EXCEEDS THE QUANTITIES TAKEN IN ANY WAY THE ARCHITECTURAL DESIGNER IS TO BE INFORMED BEFORE THE WORK IS INITIATED.

NOTES -

Job: 5 BLUEBELL TERRACE WEST DRAYTON UB7 9GB		Scale: 1:100 on A3
Dwg: PROPOSED ELEVATIONS		
Dwg No: LaVaastu/2026/572/05	Date: 20/01/26	

**La Vaastu Ltd.**  
 Flat 3 Dakota House  
 17 Hornchurch Rd, Uxbridge, UB10 0YP  
 www.lavaastu.co.uk, 07574165277