





ID-PROPOSED FRONT ELEVATION
1 : 50

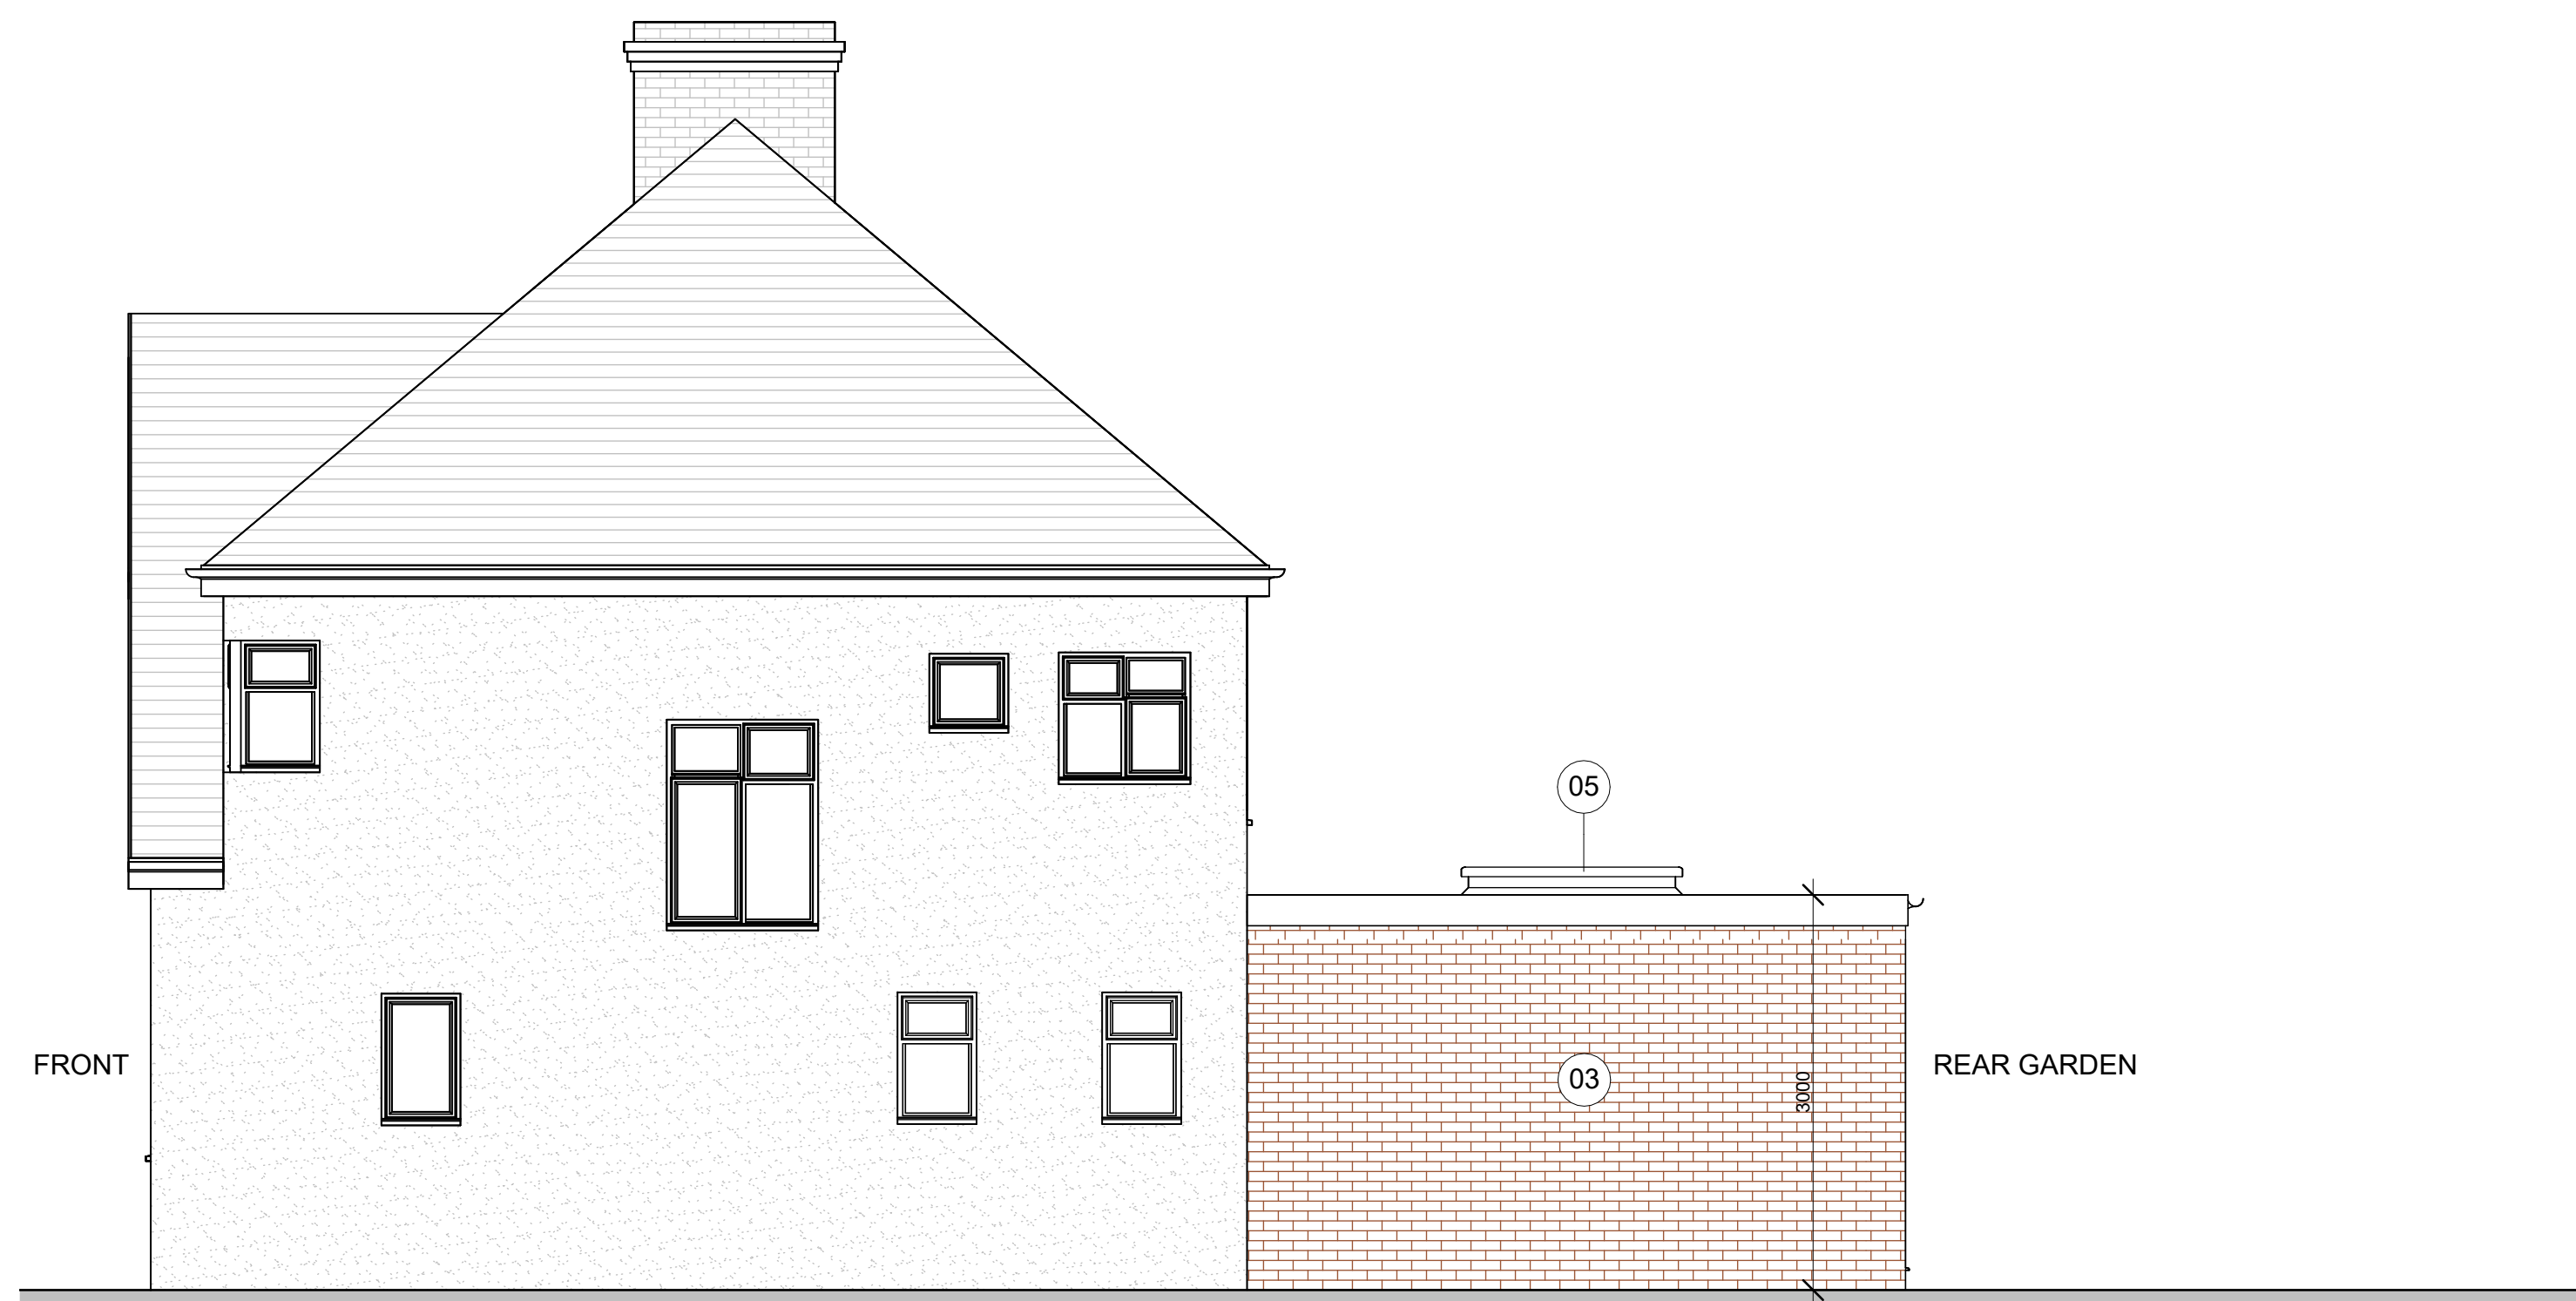


ID-PROPOSED RIGHT SIDE ELEVATION
1 : 50



ID-PROPOSED REAR ELEVATION
1 : 50

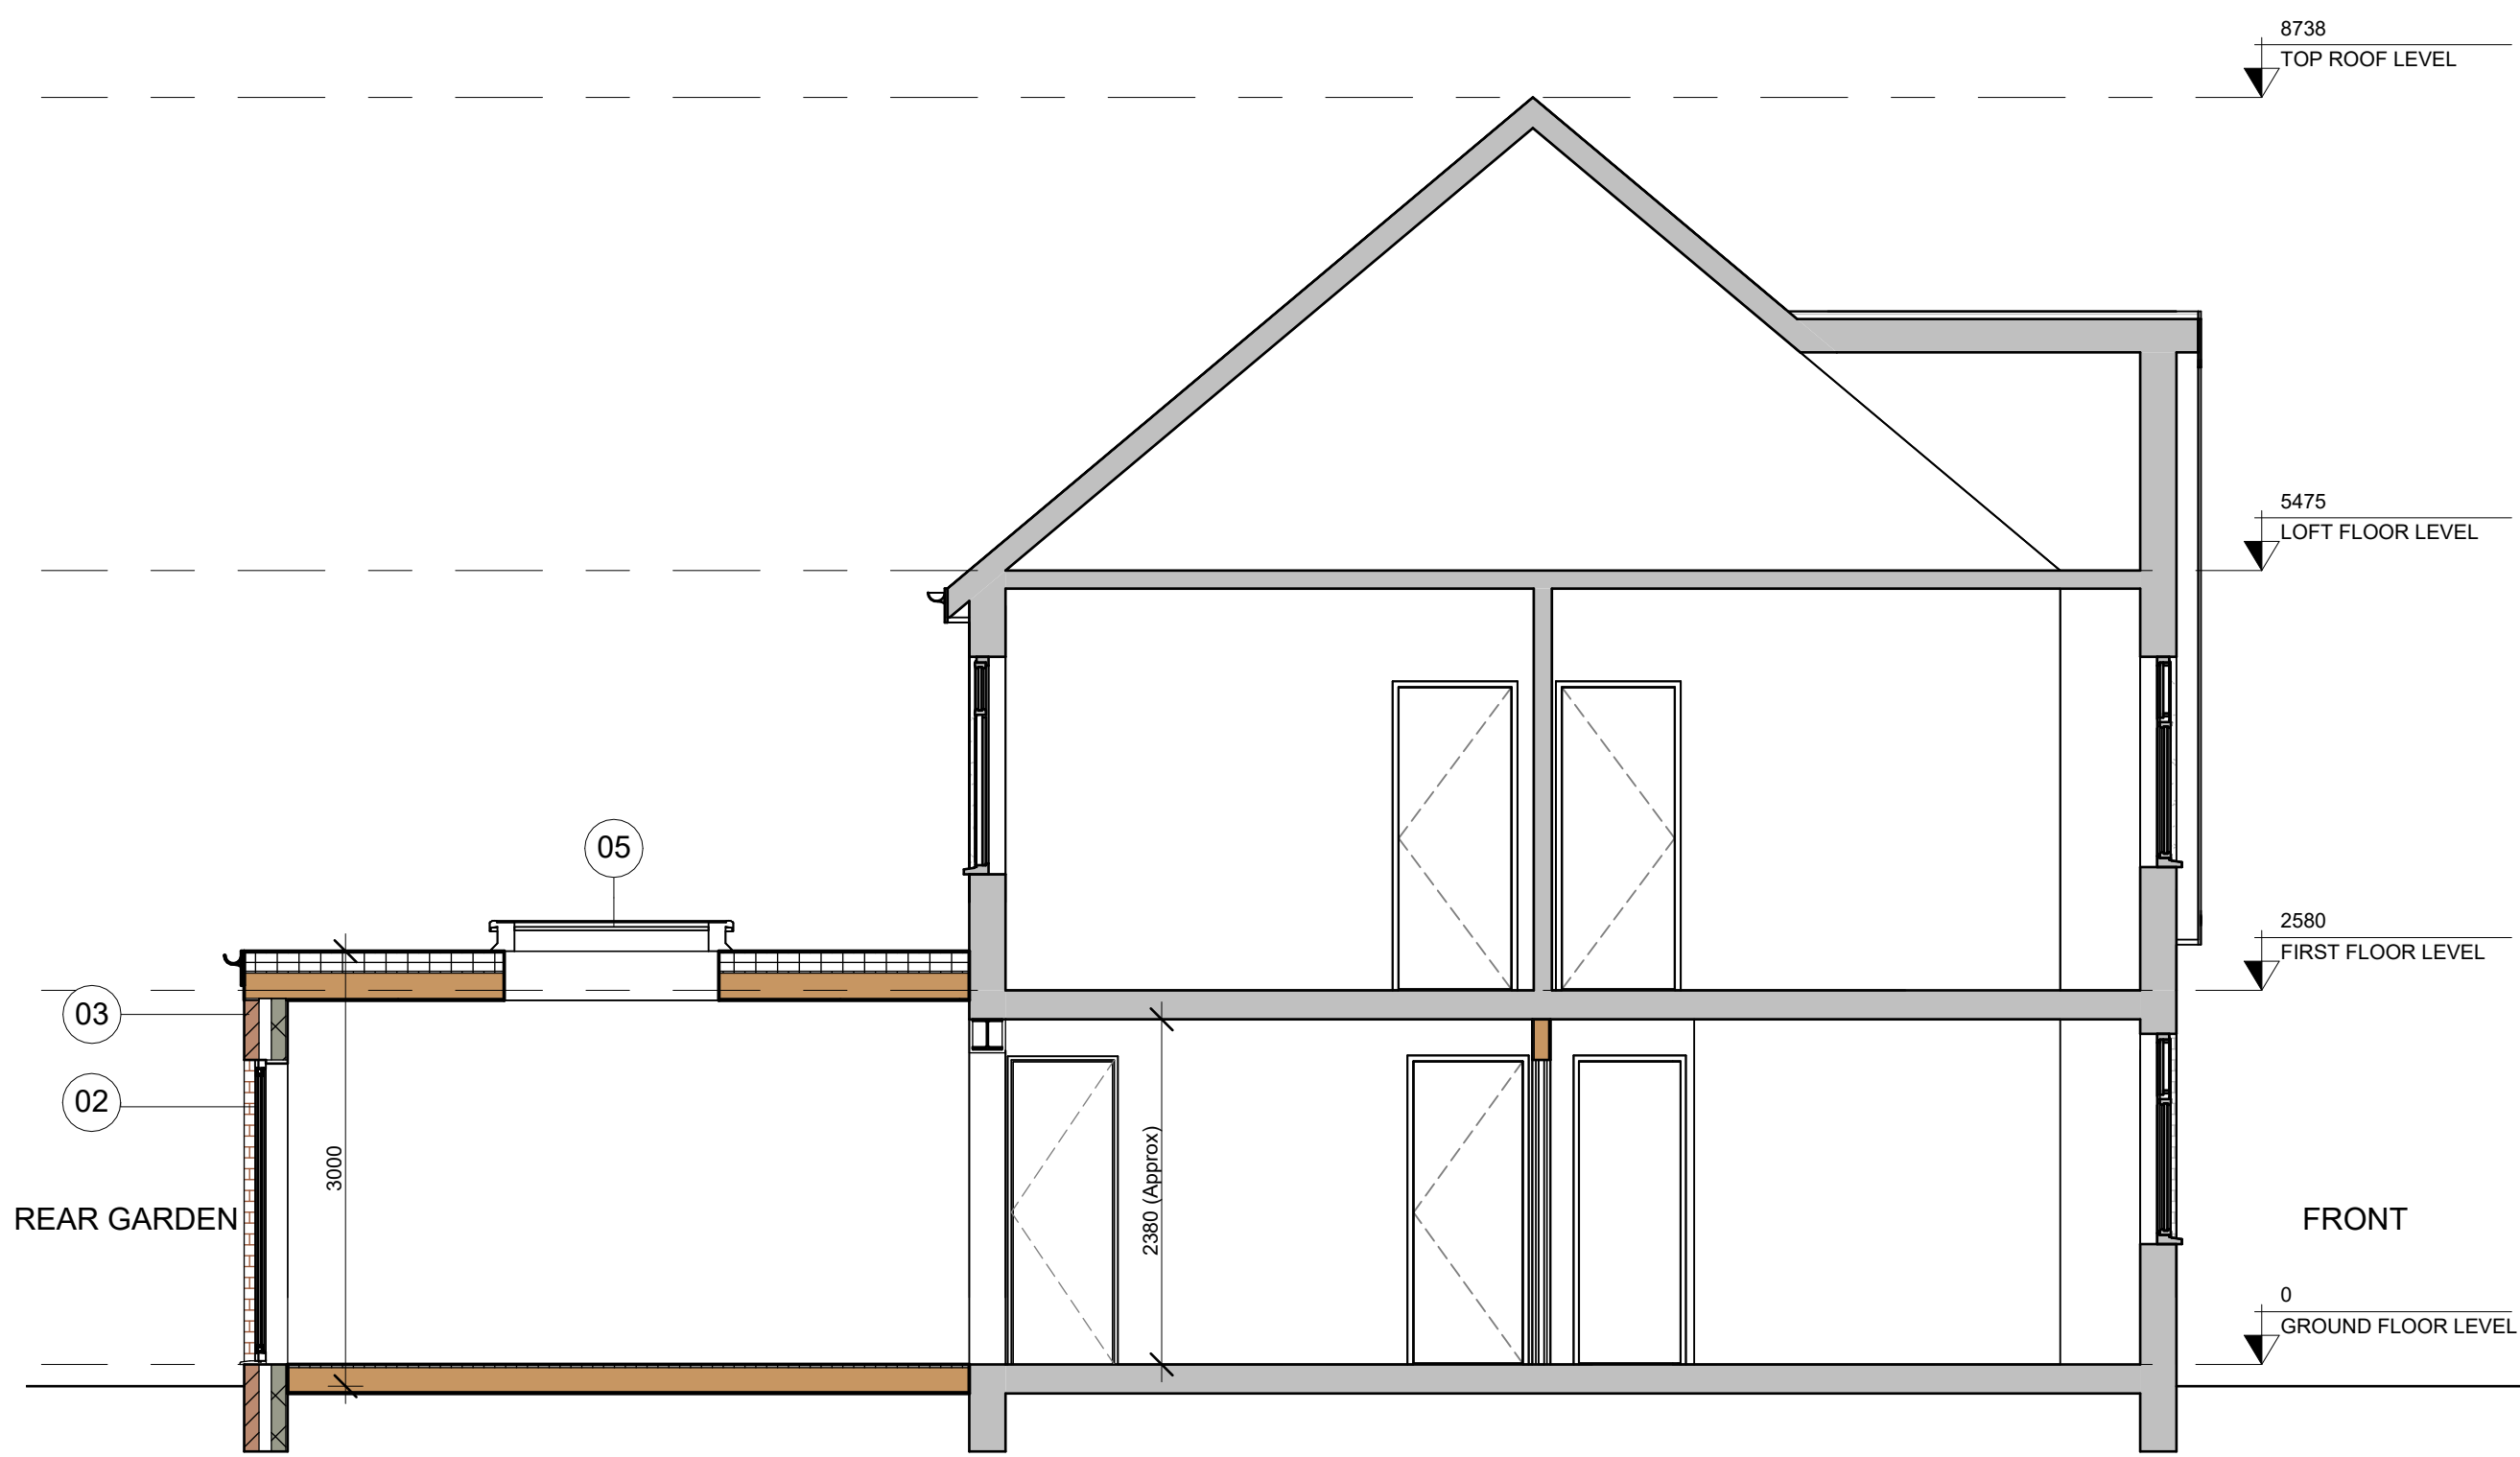

ID-PROPOSED SECTION A
1 : 50

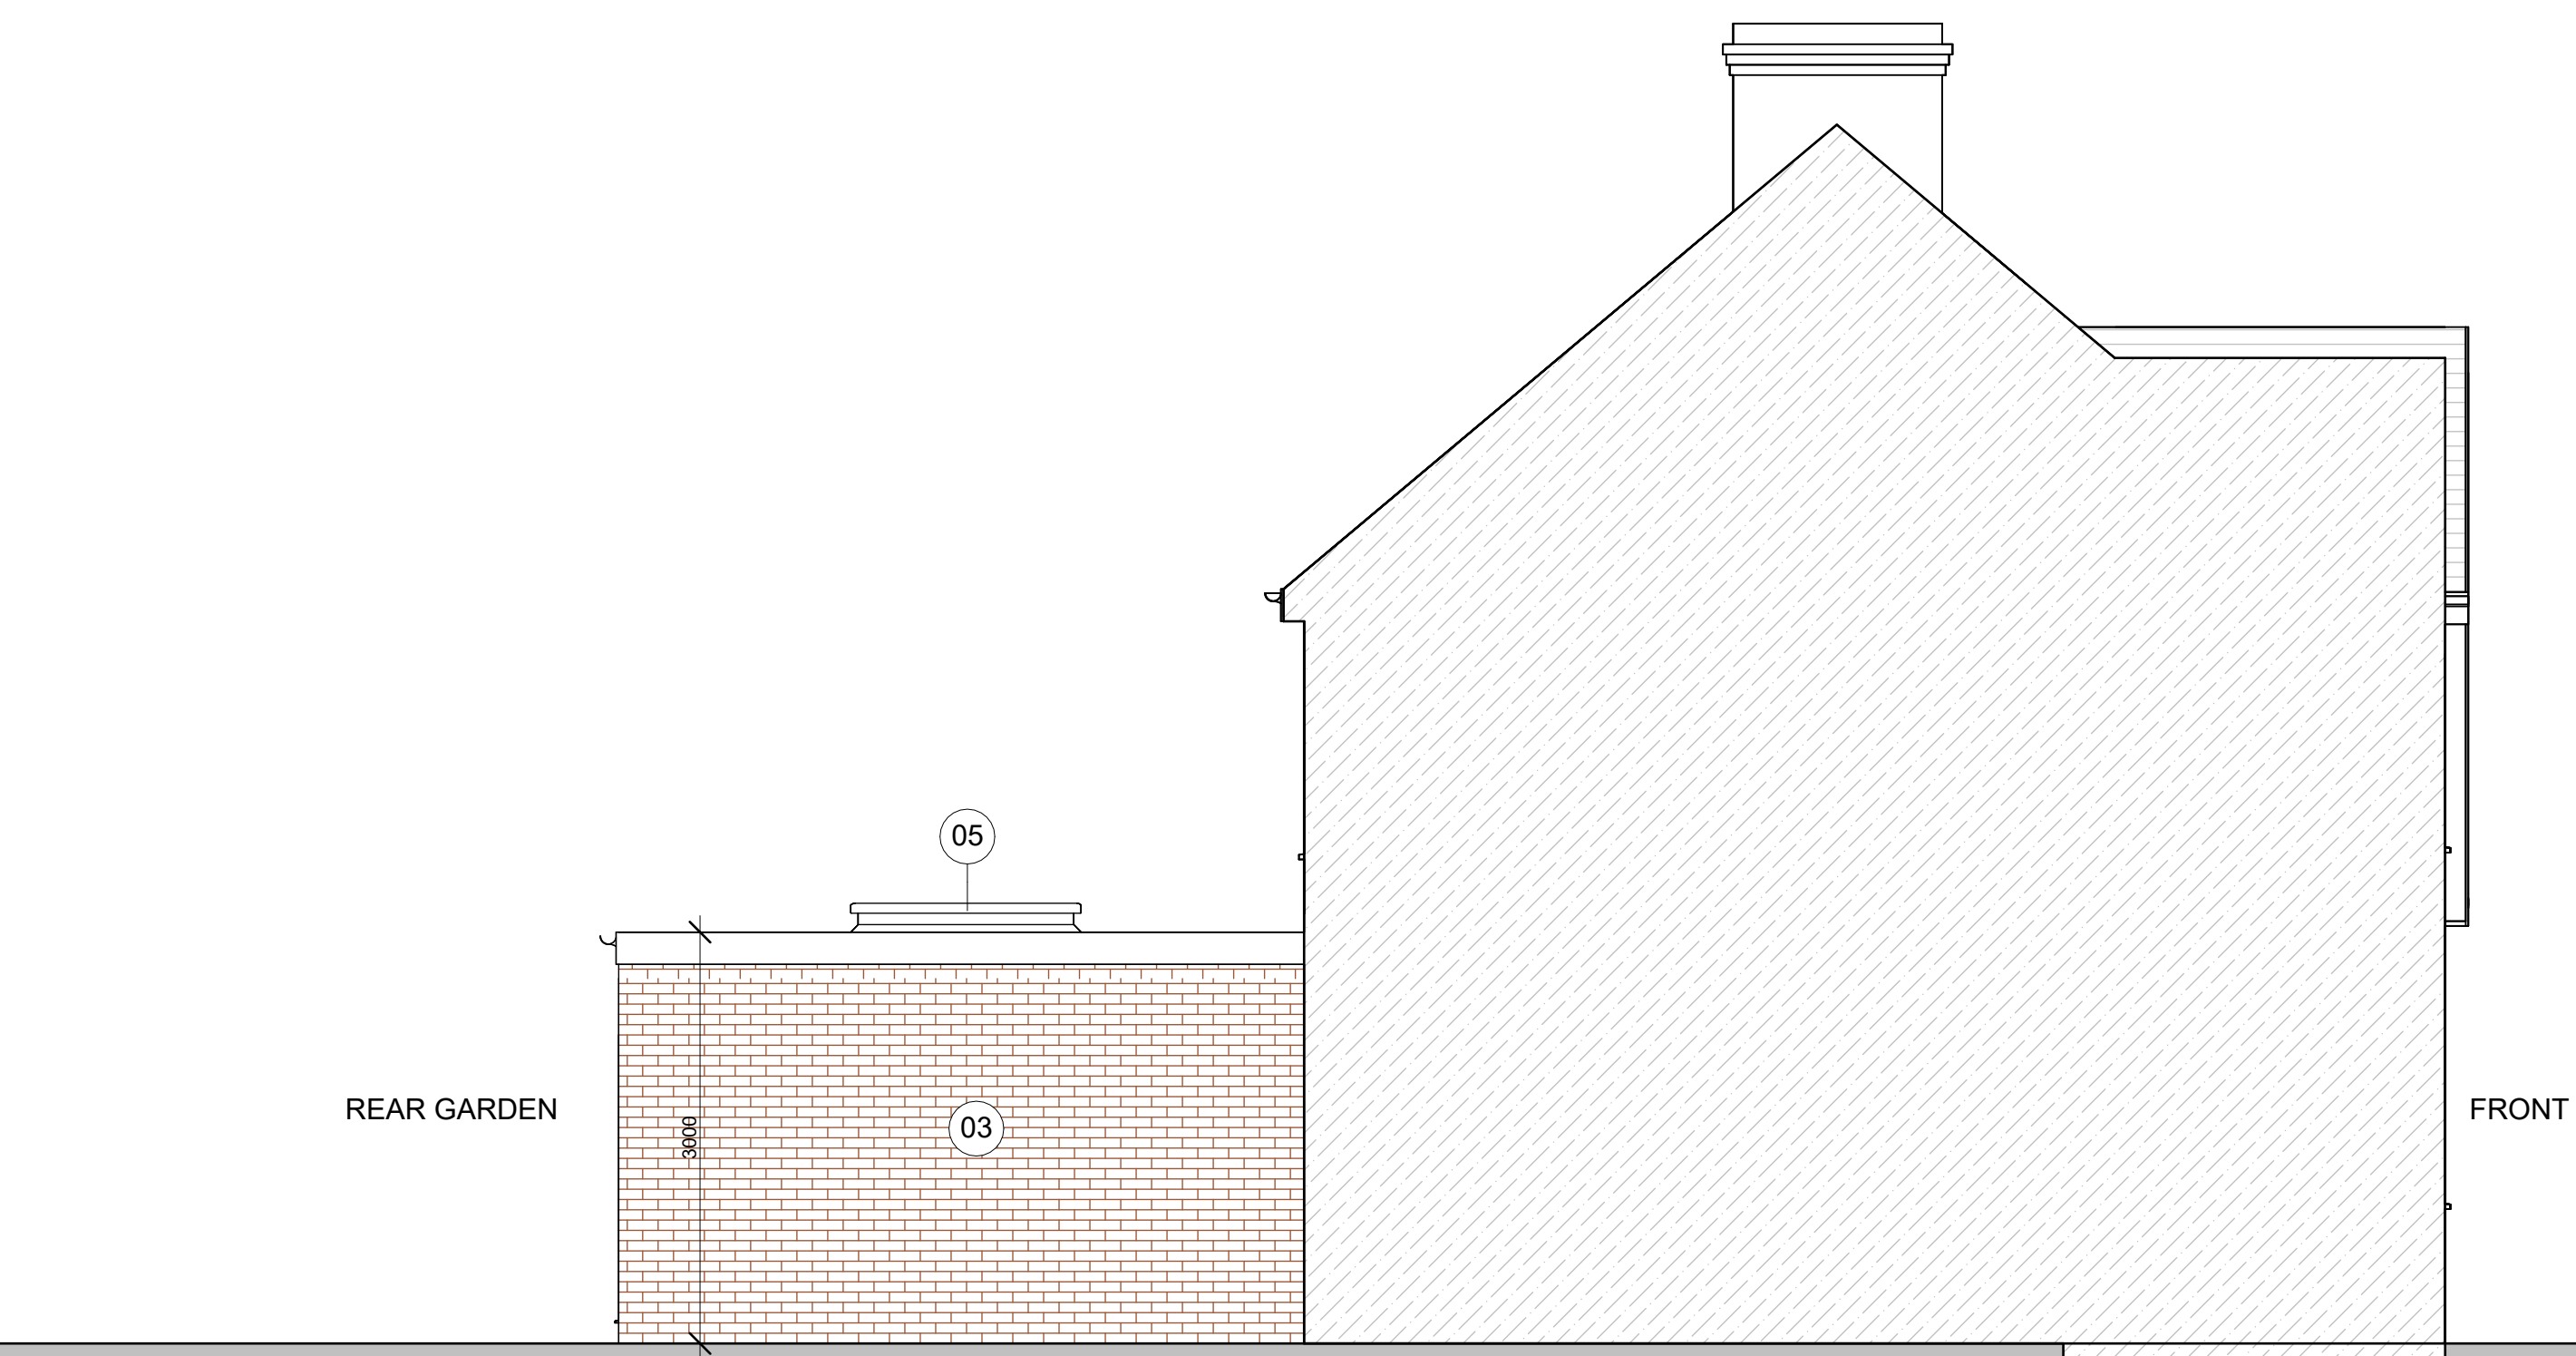

ID-PROPOSED LEFT SIDE ELEVATION
1 : 50

01	Aluminium framed windows to match existing	Existing
02	Aluminium framed doors to match existing	To be demolished
03	Brick finish	Brickwork
04	Hanging Tiles to match existing	Blockwork
05	Skylight window	Timber

CLIENT	PROJECT	76, Melthorne Drive, Ruislip HA4 0TR
	DRAWING NO.	ID-03
	DATE	10-03-26
	DRAWN	MF

REVISIONS	REV.	
SCALE	1 : 50 @ A3	

DRAWING TITLE	PROPOSED ELEVATIONS AND SECTION
SCALE	Meters @ 1:50 @ A1

