


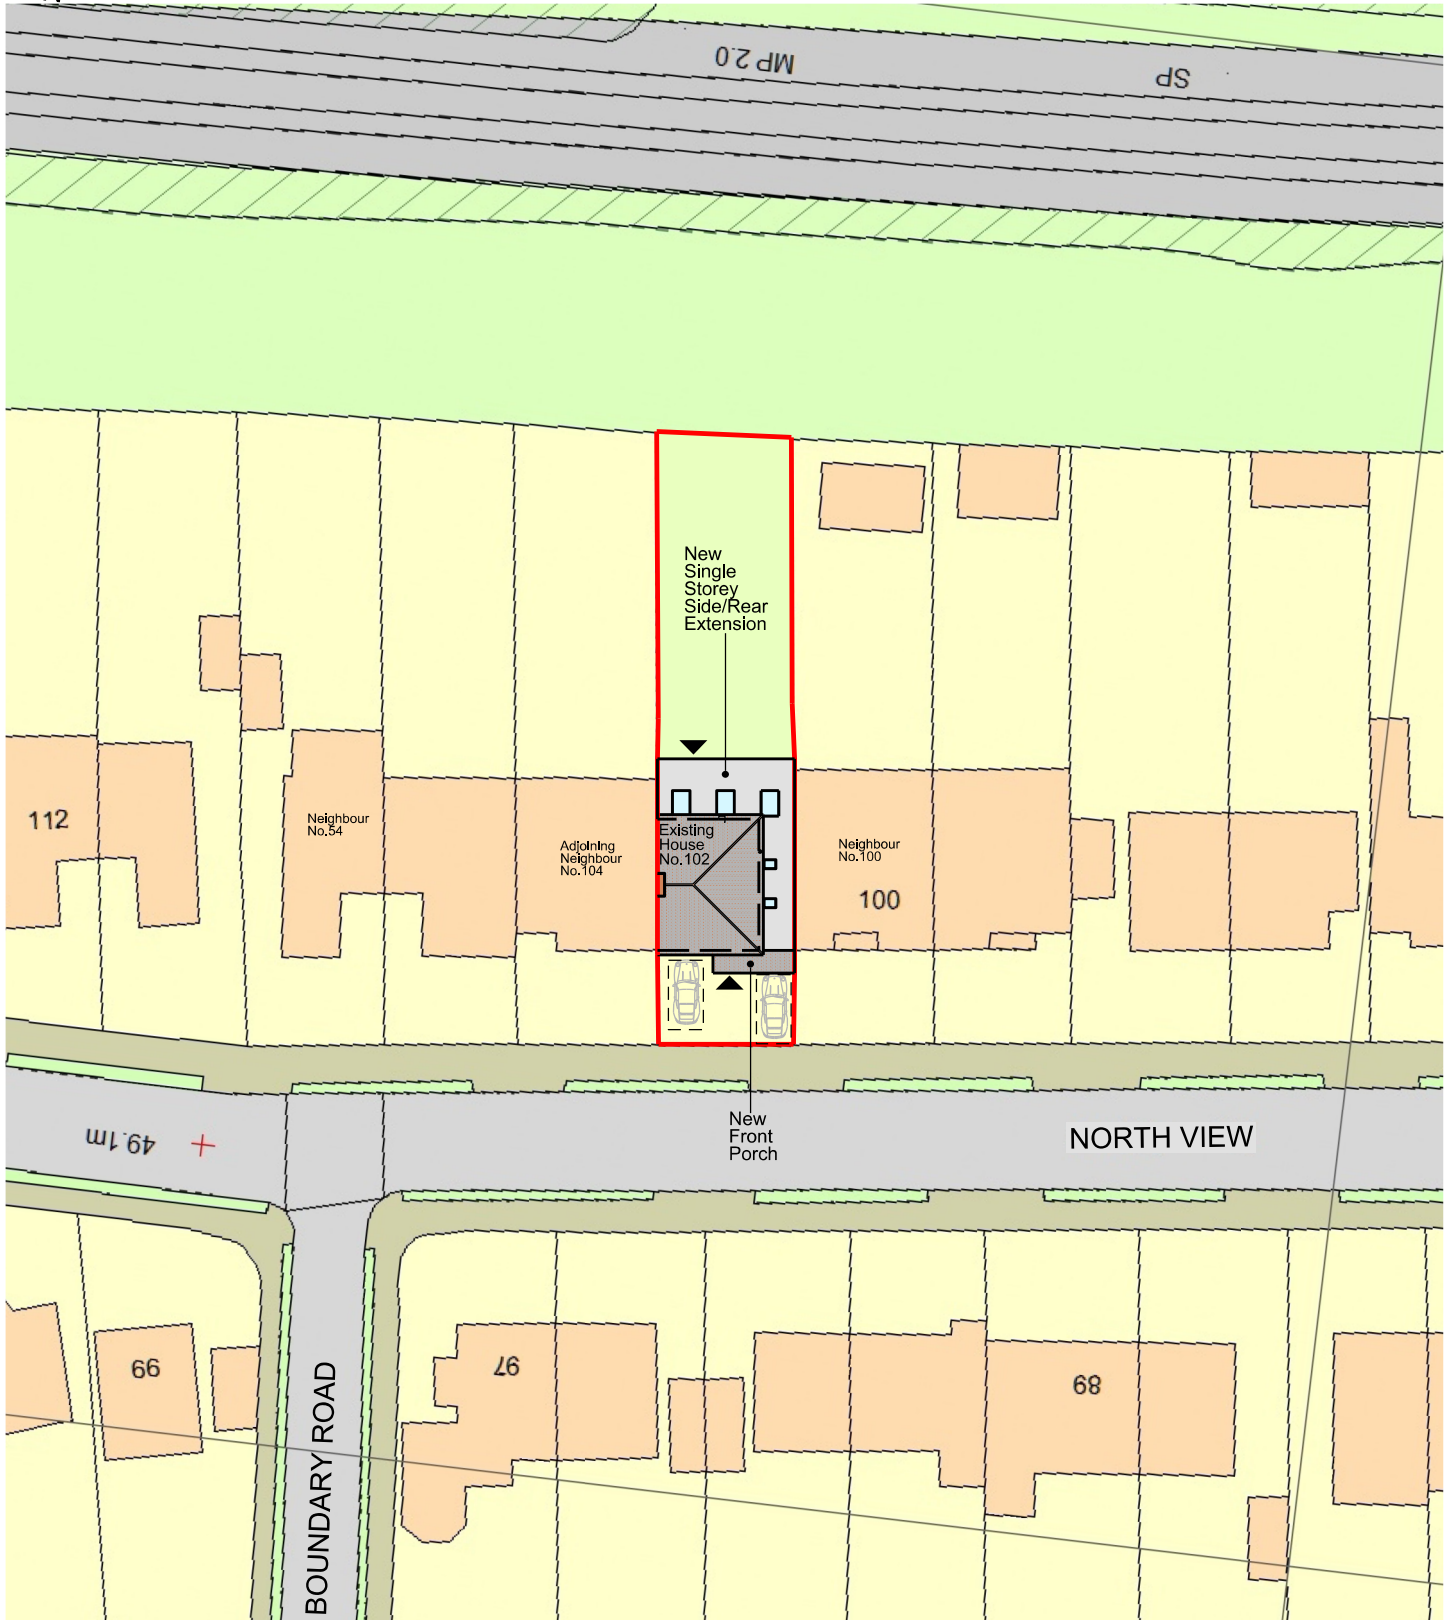

SCALE BAR 1:500 @ A4



Disclaimer: Do not scale from this drawing. Check all dimensions on site before fabrication or setting out. This document is copyright and may not be reproduced without permission of the owner.
Notes: All dimensions in millimeters.
KEY: SITE BOUNDARY  ACCESS POINTS 

Rev: 00	Notes: Planning Submission	Date: 02.03.2026	Drawn: MI	Iss: MI	Author: Maria Ignaszewska M Eng, Dip Arch, BA (Hons) ARB no. 077808G M: 077 3138 7952
Client: Mr. Sid Sharma 102 North View Eastcote London HA5 1PF					 Glades Construction Ltd. 38 CEDAR DRIVE PINNER - HA5 4DE

Project: Private Semi-detached House 102 North View Eastcote, Hillingdon HA5 1PF		
Drawing Title: SITE PLAN (BLOCK PLAN)		
Drawn By: MI	Issued By: MI	Date of First Issue: 02.03.2026
Project No: EX-HE-A-102	Scale @ A4: 1:500	
Drawing No: A-HE-102-BP-002		Revs/Iss: 00