




EXISTING GROUND FLOOR PLAN
SCALE 1:100@A3

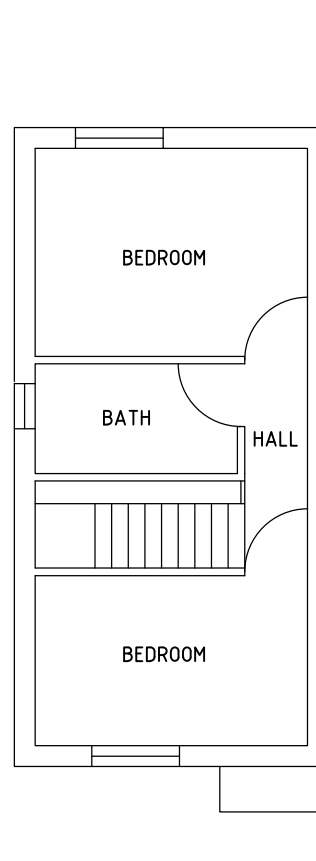


EXISTING FIRST FLOOR PLAN
SCALE 1:100@A3

 


EXISTING ROOF PLAN
SCALE 1:100@A3

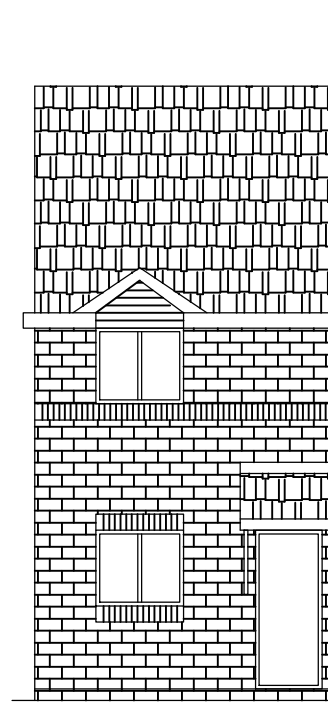


EXISTING FRONT ELEVATION
SCALE 1:100 @ A3

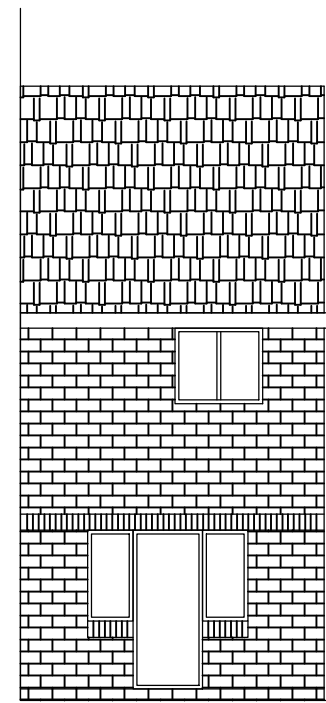


EXISTING REAR ELEVATION
SCALE 1:100 @ A3

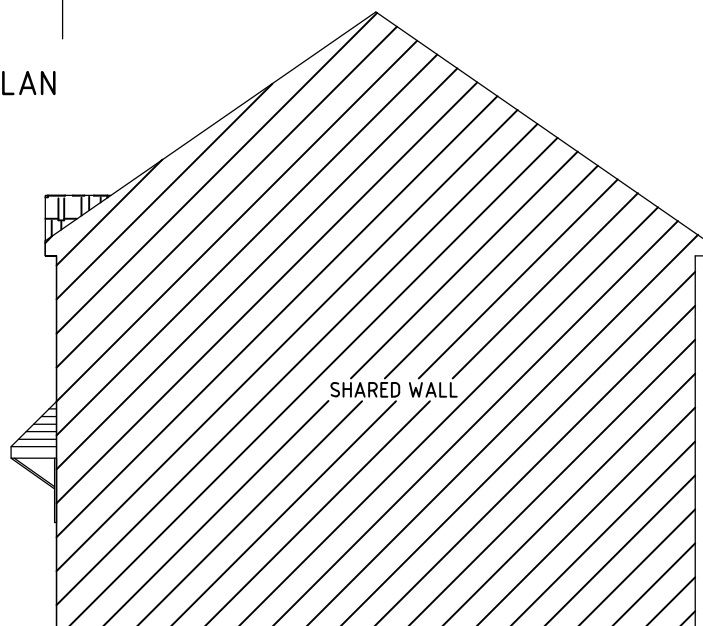

EXISTING SIDE ELEVATION
SCALE 1:100 @ A3

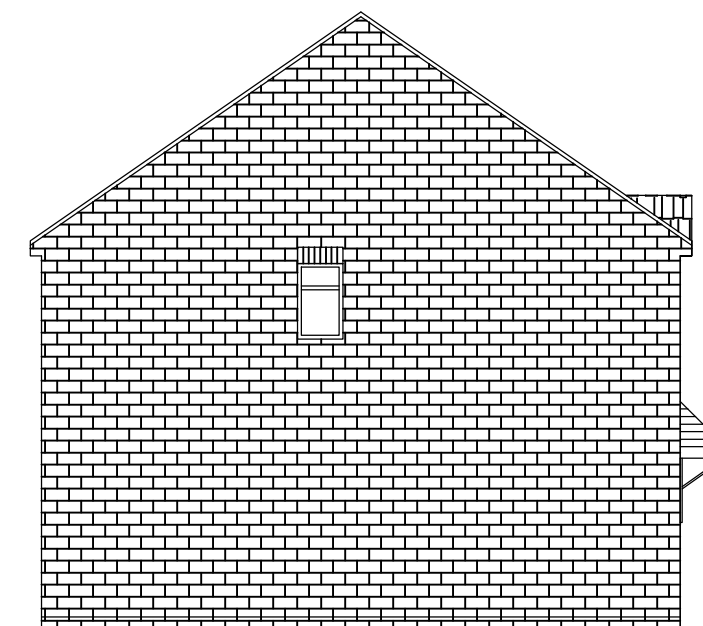

EXISTING SIDE ELEVATION
SCALE 1:100 @ A3

 

182 BOTWELL LANE HAYES UB3 2AH	
DRAWING TITLE / DESCRIPTION EXISTING PLANS AND ELEVATIONS	
DRAWING NO. 182BL/100	SCALE : 1:100 DATE 24/02/2026
CONSTANTIN ALEXA - STRUCTURAL ENGINEER 07513 721 925. ALEXACOSTIN@YAHOO.COM	