

Dimensions to be verified on site  
DO NOT SCALE FROM THIS DRAWING.  
Any areas indicated on this drawing are for guidance only. No responsibility is taken for their accuracy.

This drawing is the property of **Design Workshop Consultant Ltd** Copyright is reserved by them and the drawing is issued on the condition that it is not copied, reproduced, retained or disclosed to any unauthorized person, either wholly or in part without the consent in writing of **Design Workshop Consultant Ltd**

Site Address:

141 Bourne Avenue,  
Hayes,  
UB3 1QS


Title:

Proposed Elevation


Scale: 1:100

Paper Size: A3


Rev	Date	Comments

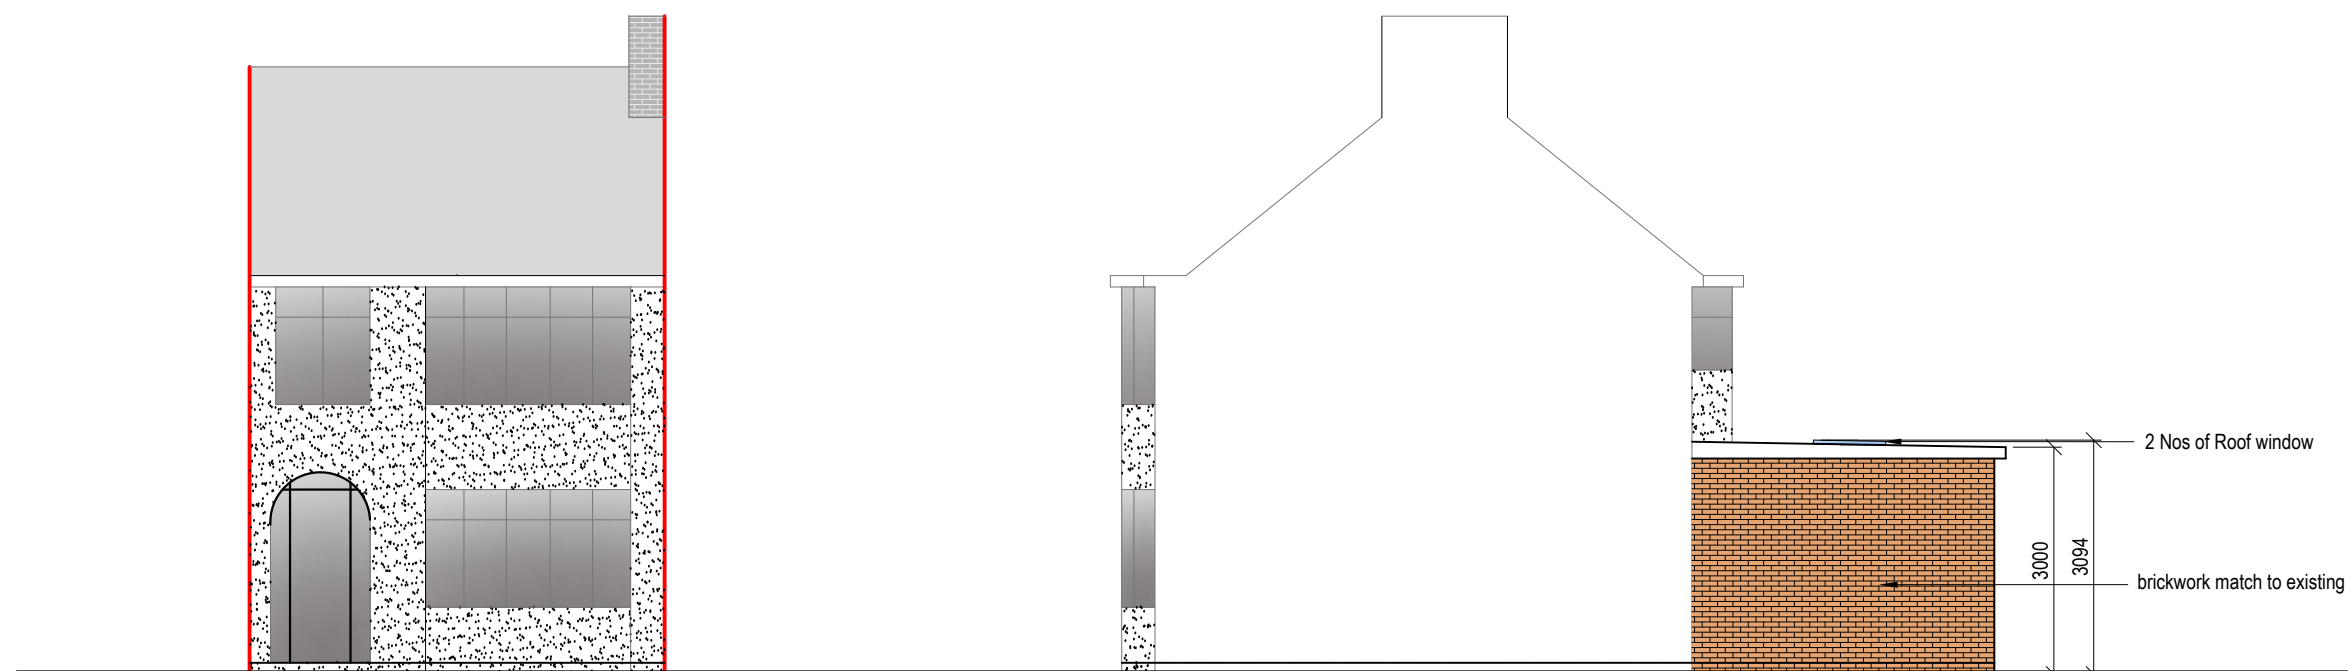


Front Elevation

 


Side Elevation

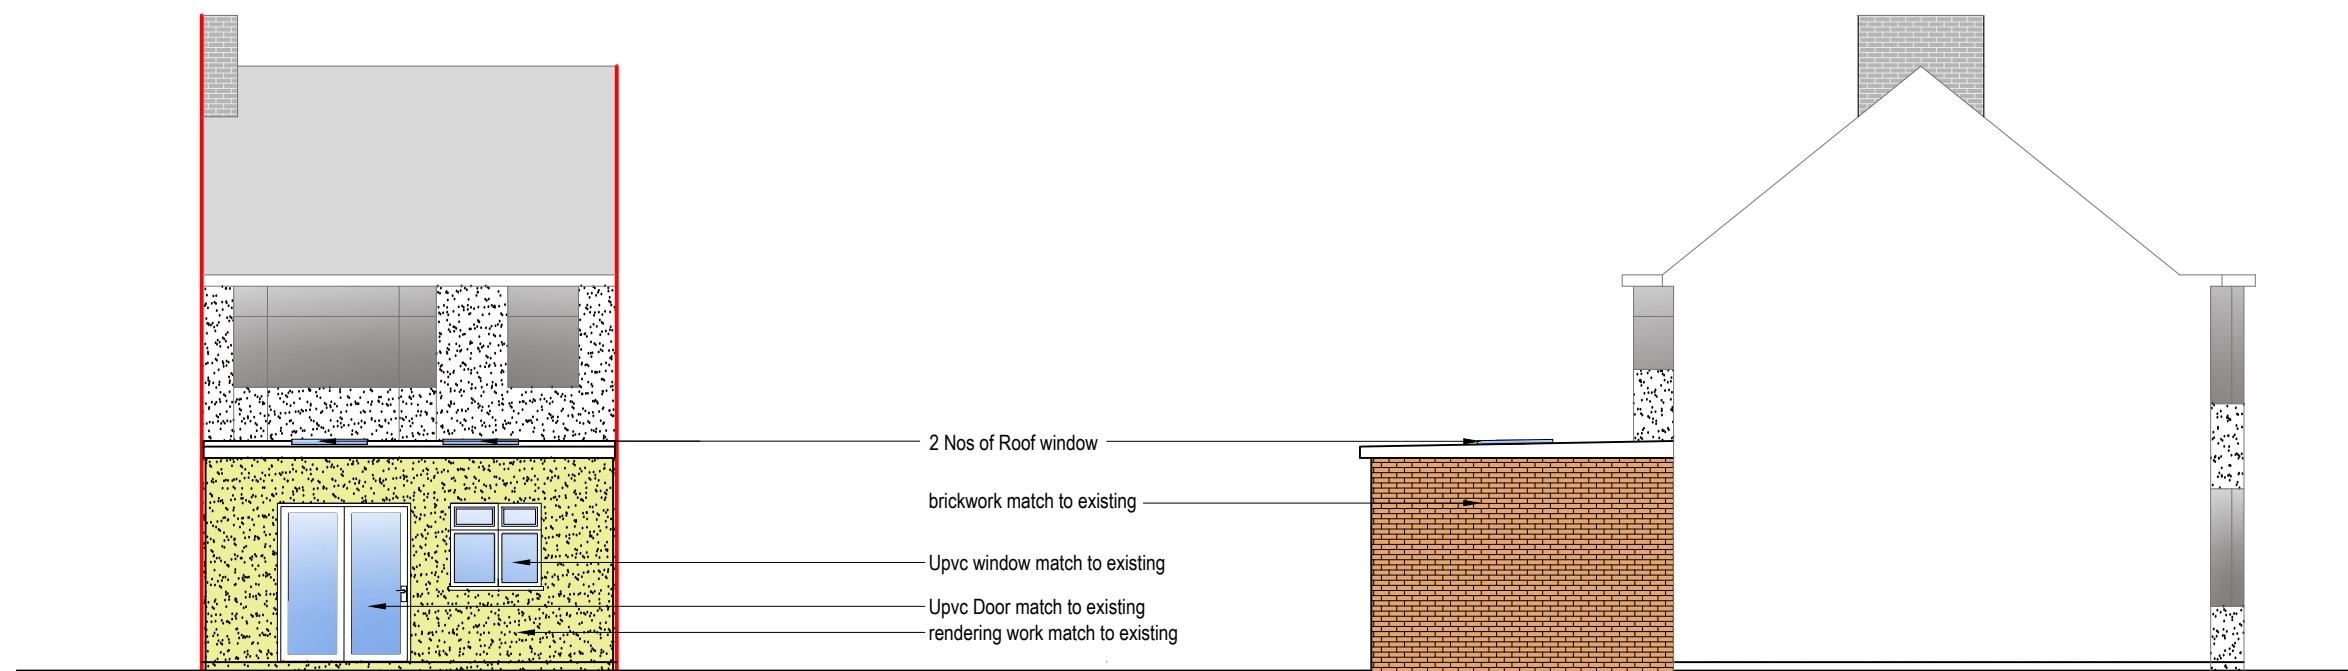


Rear Elevation

 

Side Elevation

 

Drawn By: DP  
Job Ref: 26035D  
Date: Mar 2026  
Drawing No. PA - 04

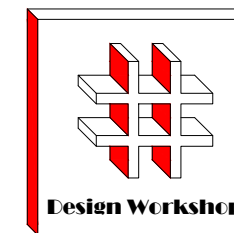

Dimensions to be verified on site  
DO NOT SCALE FROM THIS DRAWING.  
Any areas indicated on this drawing are for guidance only. No responsibility is taken for their accuracy.

This drawing is the property of **Design Workshop Consultant Ltd**. Copyright is reserved by them and the drawing is issued on the condition that it is not copied, reproduced, retained or disclosed to any unauthorized person, either wholly or in part without the consent in writing of **Design Workshop Consultant Ltd**.

Site Address:

141 Bourne Avenue,  
Hayes,  
UB3 1QS


Title:

Existing Elevation



Scale: 1:100

Paper Size: A3


Rev	Date	Comments

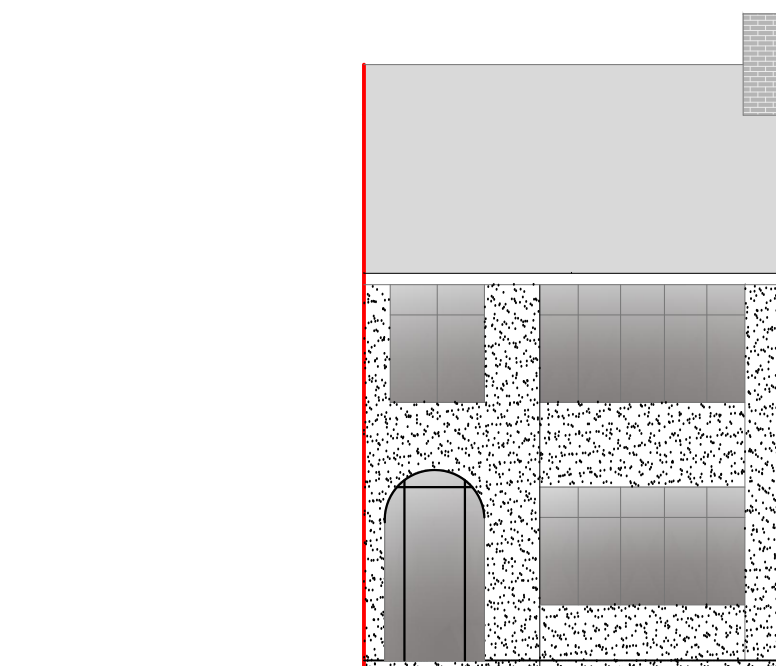



Front Elevation

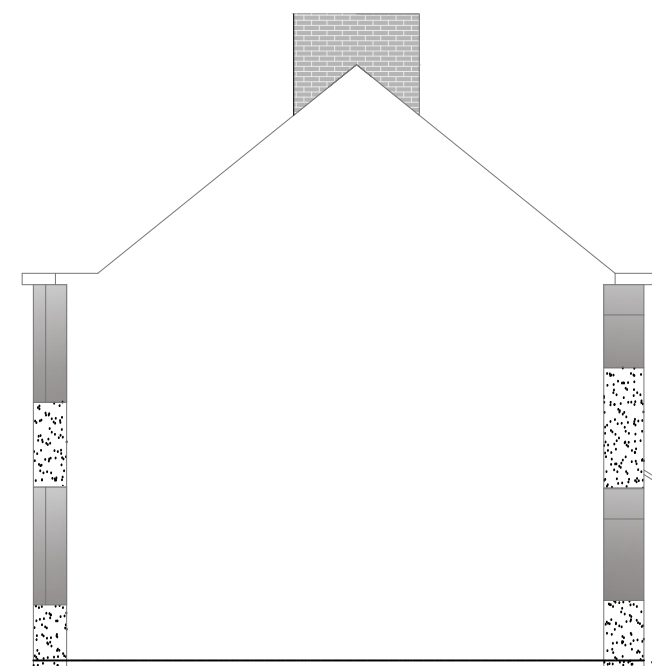 


Side Elevation

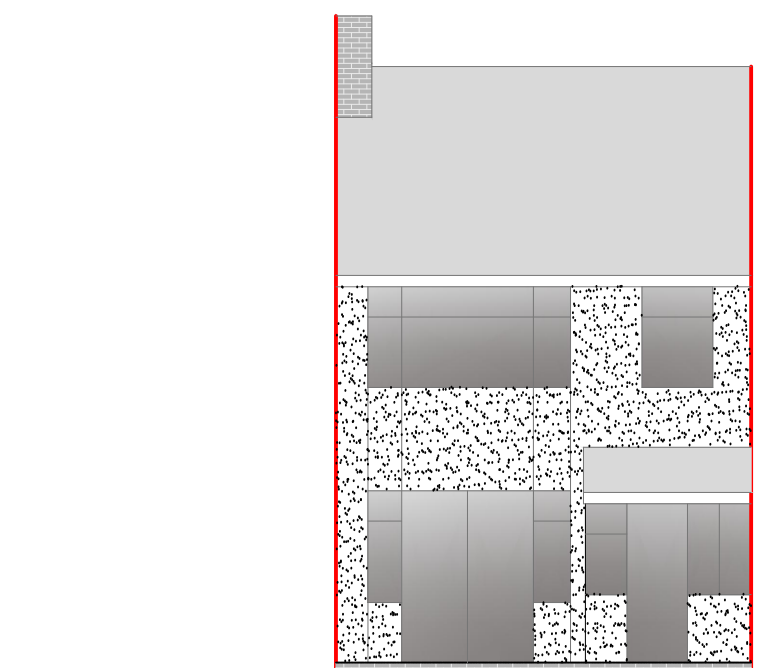


Rear Elevation

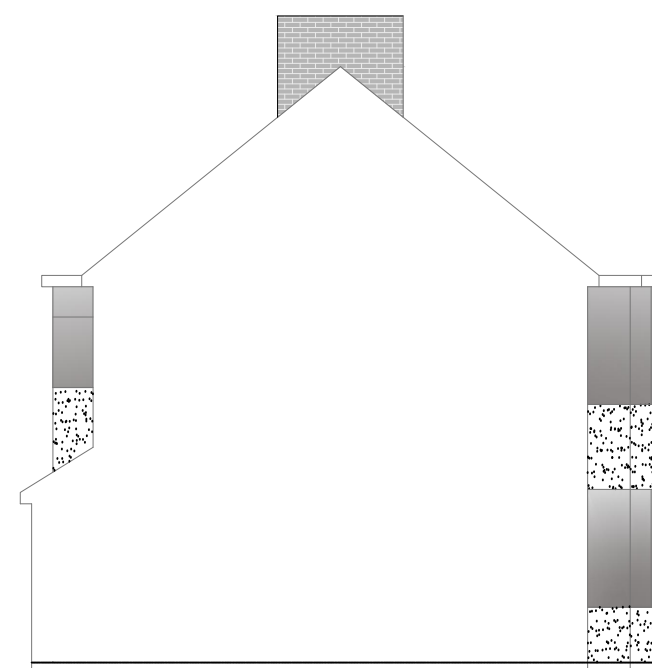 

Side Elevation

 

Drawn By: DP  
Job Ref: 26035D  
Date: Mar 2026  
Drawing No. PA - 03

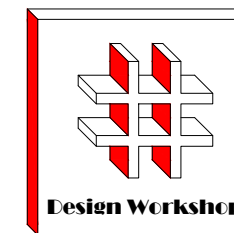

Dimensions to be verified on site  
DO NOT SCALE FROM THIS DRAWING.  
Any areas indicated on this drawing are for guidance only. No responsibility is taken for their accuracy.

This drawing is the property of **Design Workshop Consultant Ltd**. Copyright is reserved by them and the drawing is issued on the condition that it is not copied, reproduced, retained or disclosed to any unauthorized person, either wholly or in part without the consent in writing of **Design Workshop Consultant Ltd**.

Site Address:

141 Bourne Avenue,  
Hayes,  
UB3 1QS


Title:

Existing & Proposed Ground Floor Plans



Scale: 1:50, 1:100

Paper Size: A3


Rev	Date	Comments

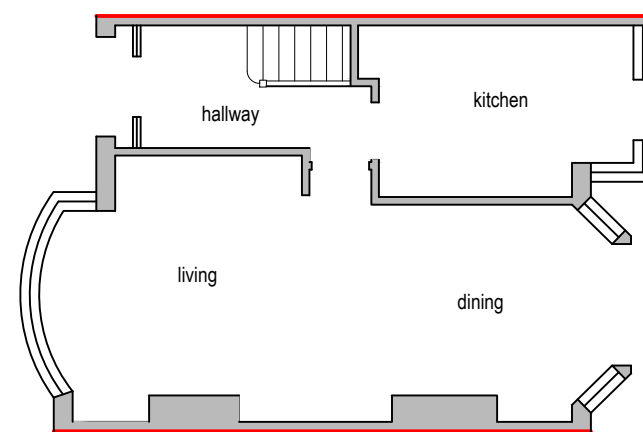

Existing Ground Floor Plan

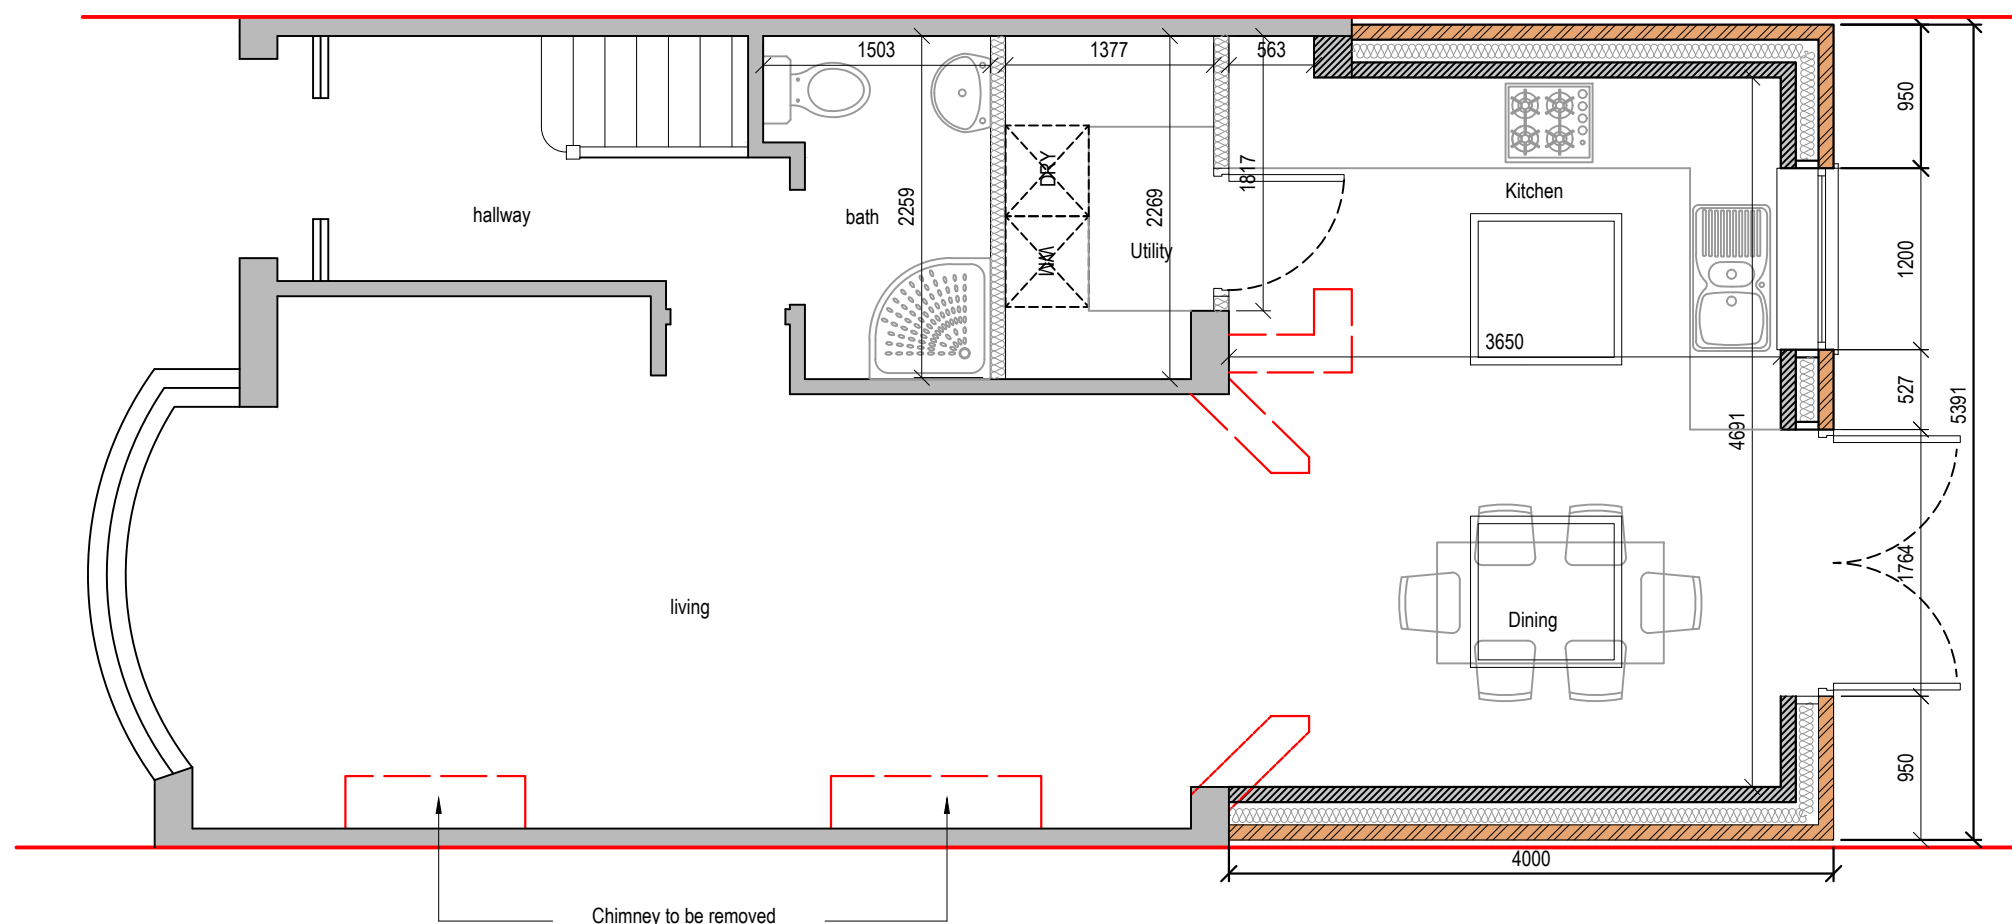 


Proposed Ground Floor Plan

 


Drawn By: DP  
Job Ref: 26035D  
Date: Mar 2026  
Drawing No. PA - 02

# Proposed Extension

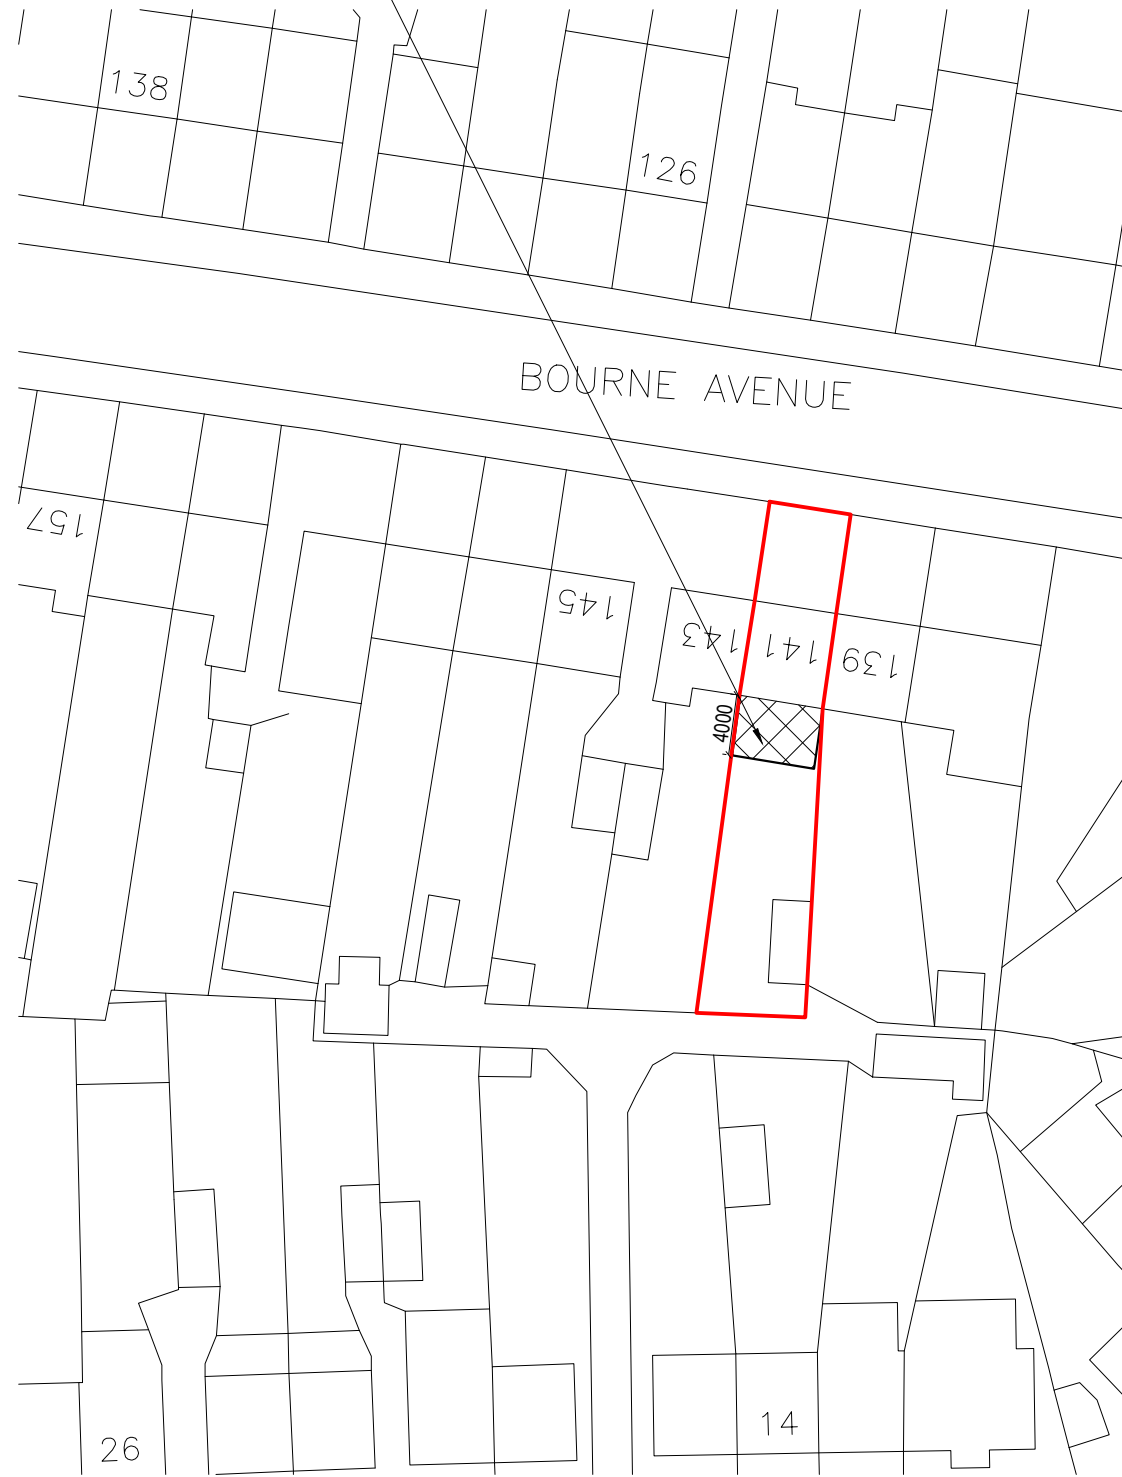

Block Plan

 

Site Location



Dimensions to be verified on site  
DO NOT SCALE FROM THIS DRAWING.  
Any areas indicated on this drawing are for guidance only. No responsibility is taken for their accuracy.


This drawing is the property of **Design Workshop Consultant Ltd**. Copyright is reserved by them and the drawing is issued on the condition that it is not copied, reproduced, retained or disclosed to any unauthorized person, either wholly or in part without the consent in writing of **Design Workshop Consultant Ltd**.

Site Address:

141 Bourne Avenue,  
Hayes,  
UB3 1QS

Title:

Block and Location  
Plans

 

Scale: 1:500, 1:1250

Paper Size: A3

Rev	Date	Comments

Drawn By: DP  
Job Ref: 26035D  
Date: Mar 2026  
Drawing No. PA - 01