


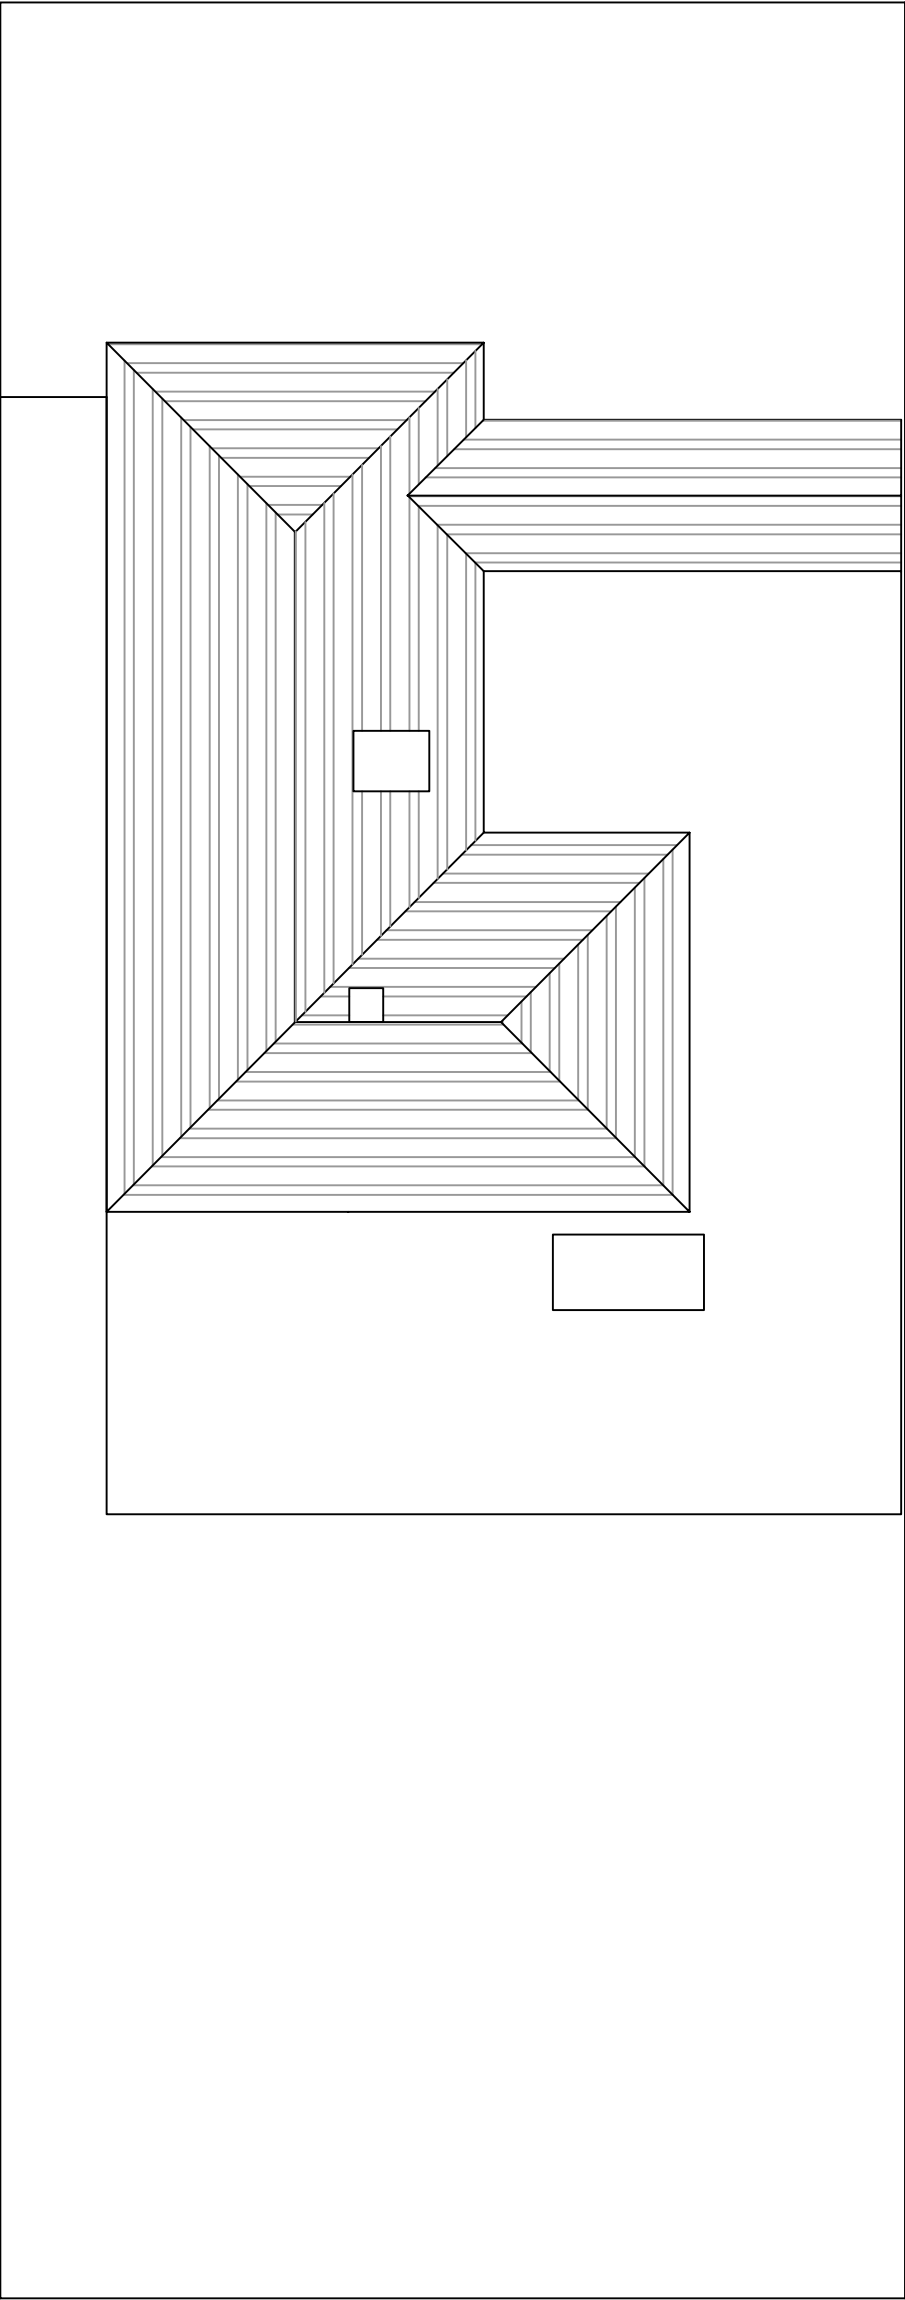

Proposed Roof Plan

Drawing: Proposed Roof Plan    Scale: 1:100 (A3)

Client: Sushobhit Solanki

Site: 117 Linden Ave, Ruislip, HA4 8TY

Page 4 of 9    Rev 2

June 2026

