



SCALE 1:1250

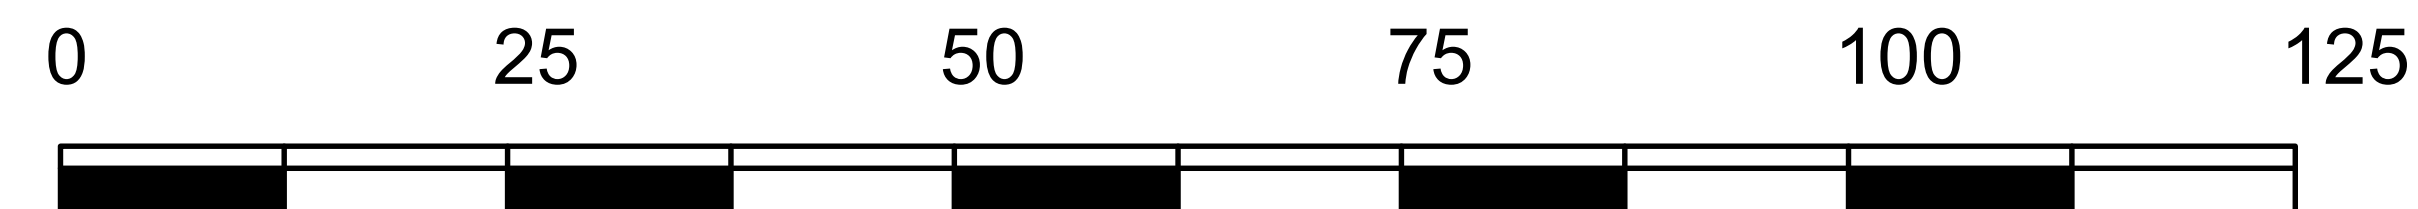

SITE LOCATION PLAN

SCALE 1:1250

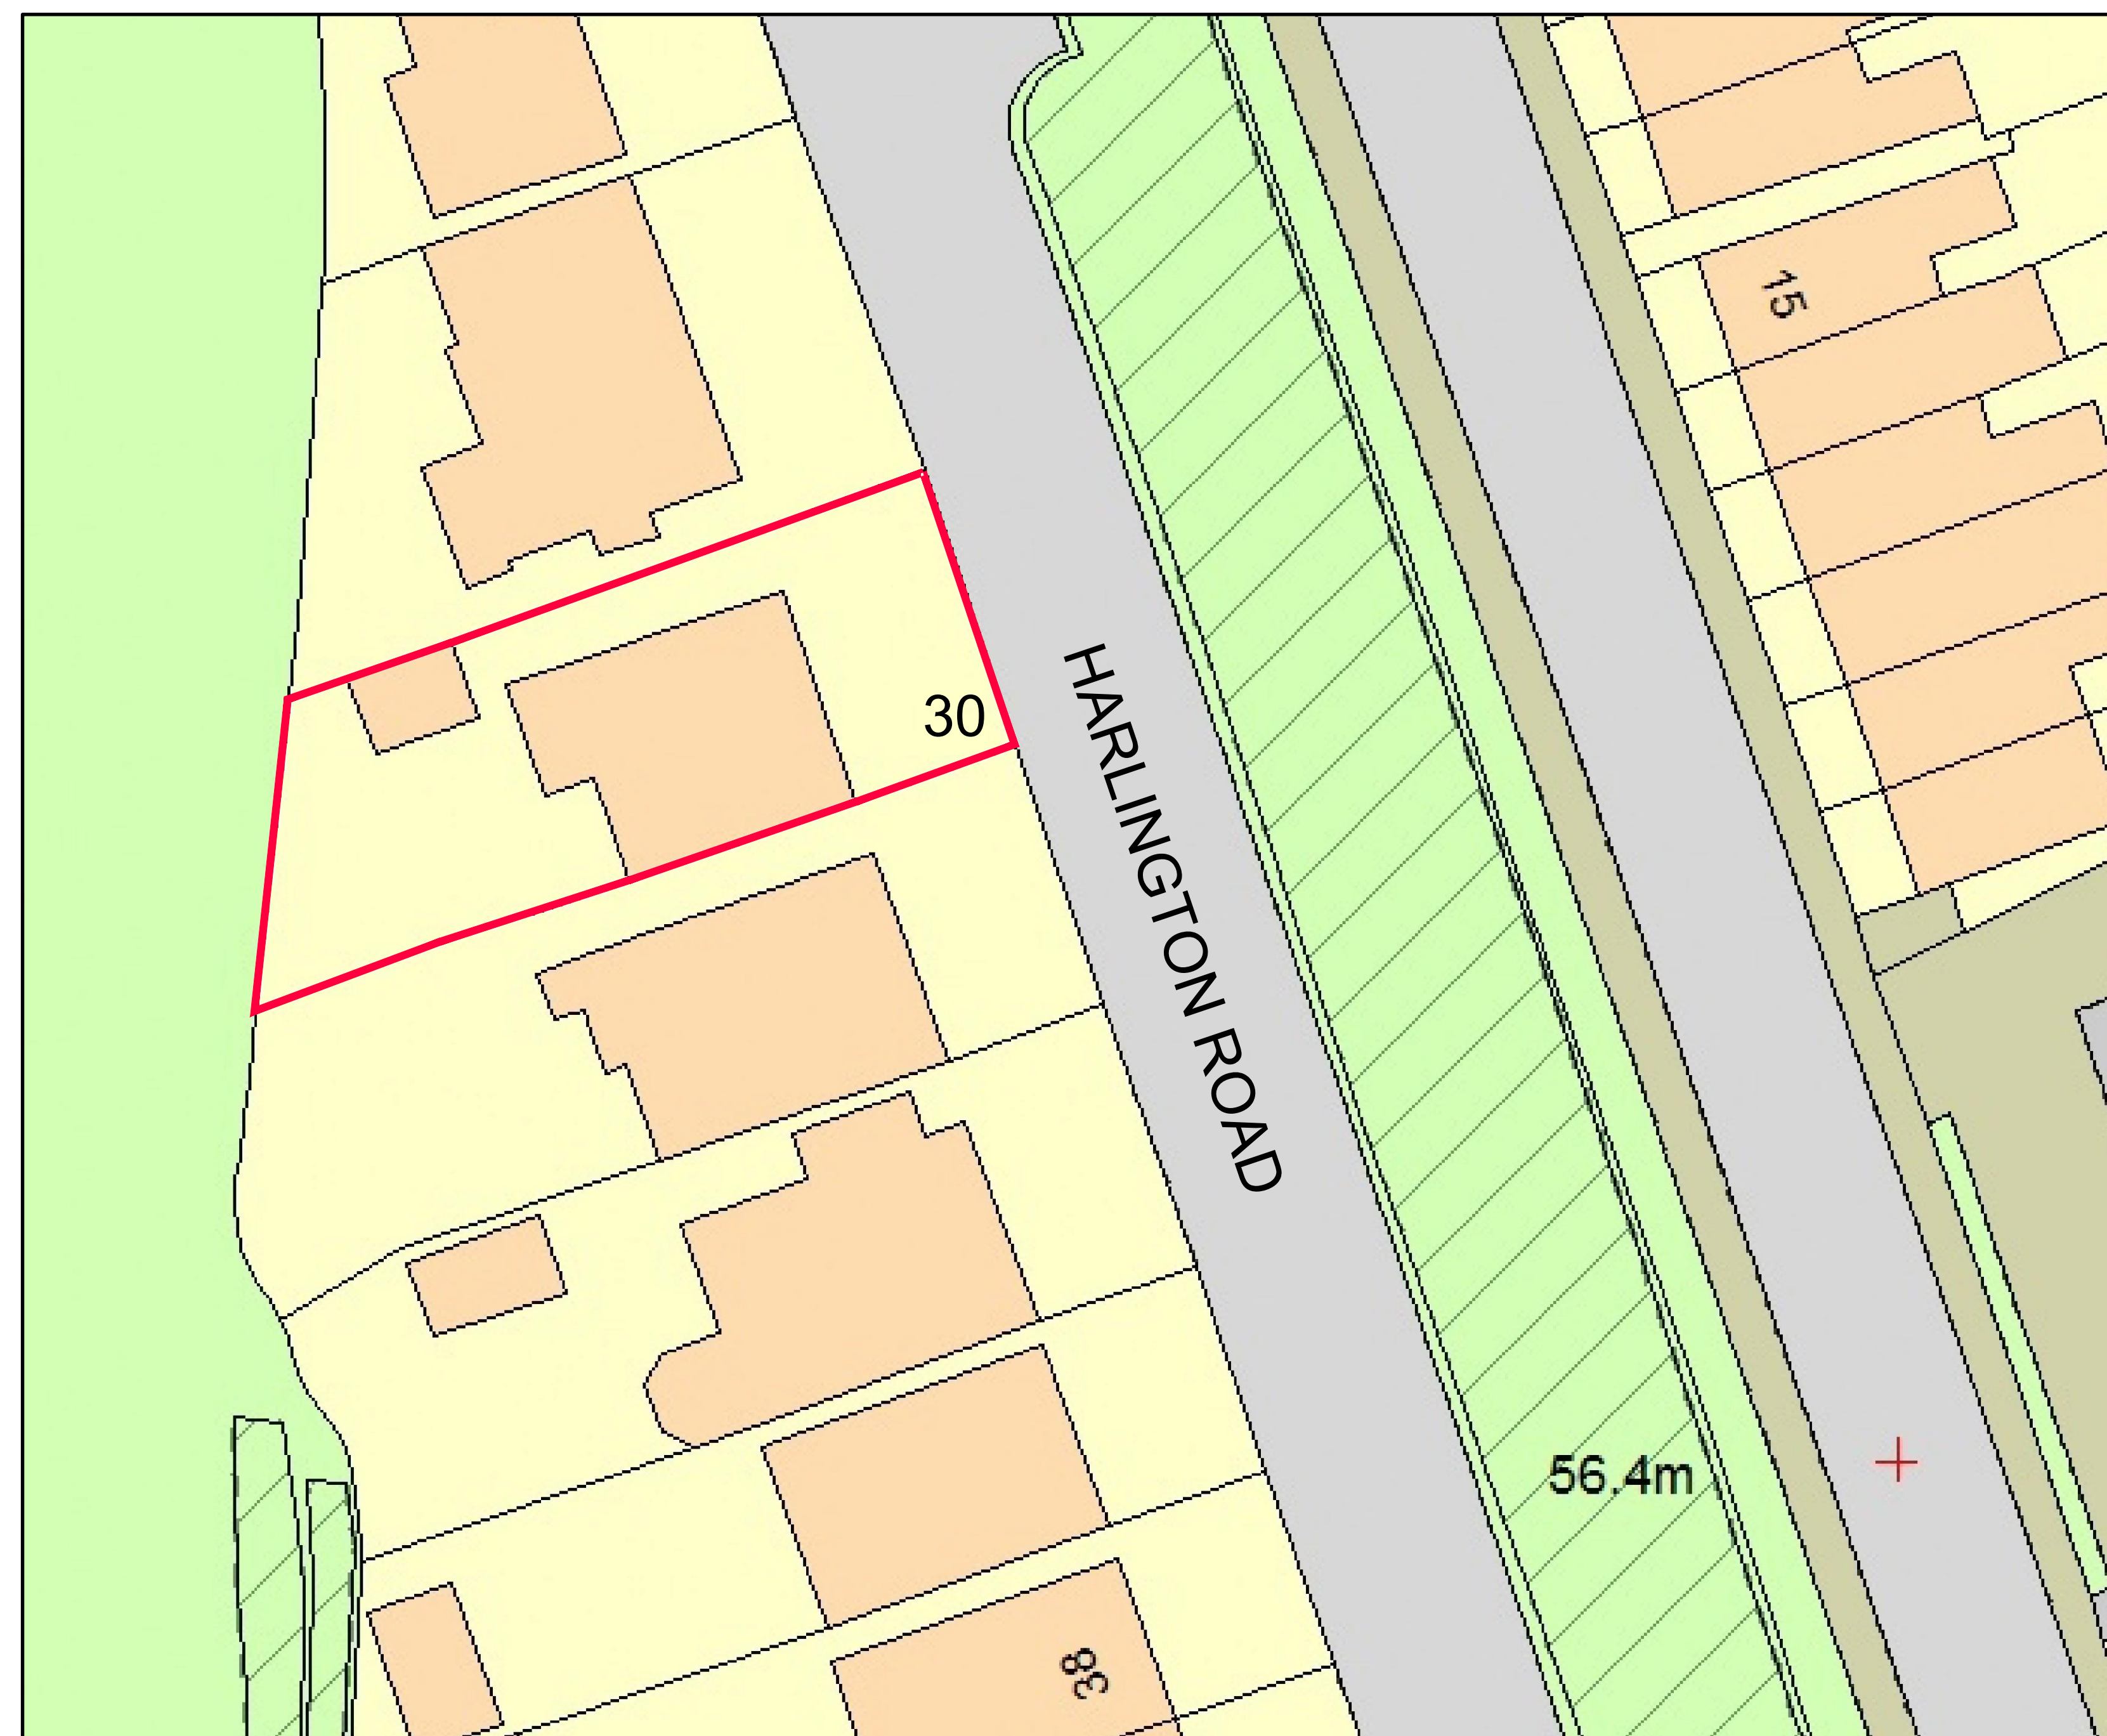

SITE PLAN

SCALE 1:500