




 

Block Plan

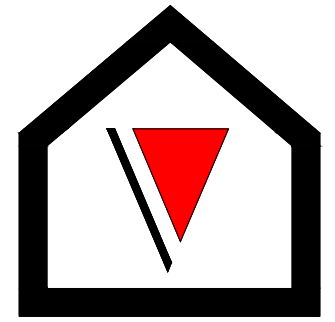

Site Location

 

V - Design

Company: V-Design CAD Services Ltd
 Website: www.vdesigncad.co.uk
 Email Address: info@vdesigncad.co.uk
 Tel : +44 20 3488 4890
 Mobile: +44 7312015617


IMPORTANT NOTES:

Dimensions to be verified on site
 DO NOT SCALE FROM THIS DRAWING.
 Any areas indicated on this drawing are for guidance only.
 No responsibility is taken for their accuracy.

This drawing is the property of **V-DESIGN CAD Services Ltd** Copyright is reserved by them and the drawing is issued on the condition that it is not copied, reproduced, retained or disclosed to any unauthorized person, either wholly or in part without the consent in writing of **V-DESIGN CAD Services Ltd**

ADDRESS:

58, Queens Walk,
 Ruislip,
 HA4 0LU

 

LEGENDS:

EXISTING:		PROPOSED:	
Existing Wall		Cavity Wall	
Internal Wall		Internal Wall	
Site Boundary		Site Boundary	
Windows		Windows	
Doors		Doors	

Drawing Title:


Block & Location Plans

Scale: 1:500,1:1250 | Paper Size: A3

REVISION/ COMMENTS :

No:	Comments:	Date:

Drawn By: VP
 Job Ref: 26024
 Date: Feb 2026
 Drawing No. PL - 05

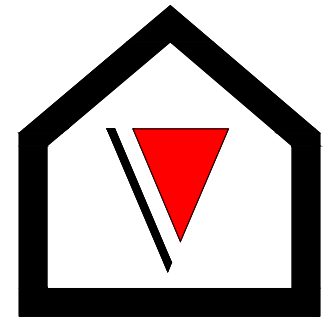

V - Design

Company: V-Design CAD Services Ltd
 Website: www.vdesigncad.co.uk
 Email Address: info@vdesigncad.co.uk
 Tel : +44 20 3488 4890
 Mobile: +44 7312015617

IMPORTANT NOTES:




 





 
Dimensions to be verified on site
 DO NOT SCALE FROM THIS DRAWING.
 Any areas indicated on this drawing are for guidance only.
 No responsibility is taken for their accuracy.

This drawing is the property of **V-DESIGN CAD Services Ltd** Copyright is reserved by them and the drawing is issued on the condition that it is not copied, reproduced, retained or disclosed to any unauthorized person, either wholly or in part without the consent in writing of **V-DESIGN CAD Services Ltd**

ADDRESS:

58, Queens Walk,
 Ruislip,
 HA4 0LU


LEGENDS:

  EXISTING:	PROPOSED:
Existing Wall 	Cavity Wall 
Internal Wall 	Internal Wall 
Site Boundary 	Site Boundary 
Windows 	Windows 
Doors 	Doors 


Drawing Title:	
Proposed Elevations	
Scale: 1:100	Paper Size: A3

REVISION/ COMMENTS :		
No:	Comments:	Date:



Drawn By:	VP
Job Ref:	26024
Date:	Feb 2026
Drawing No.	PL - 04

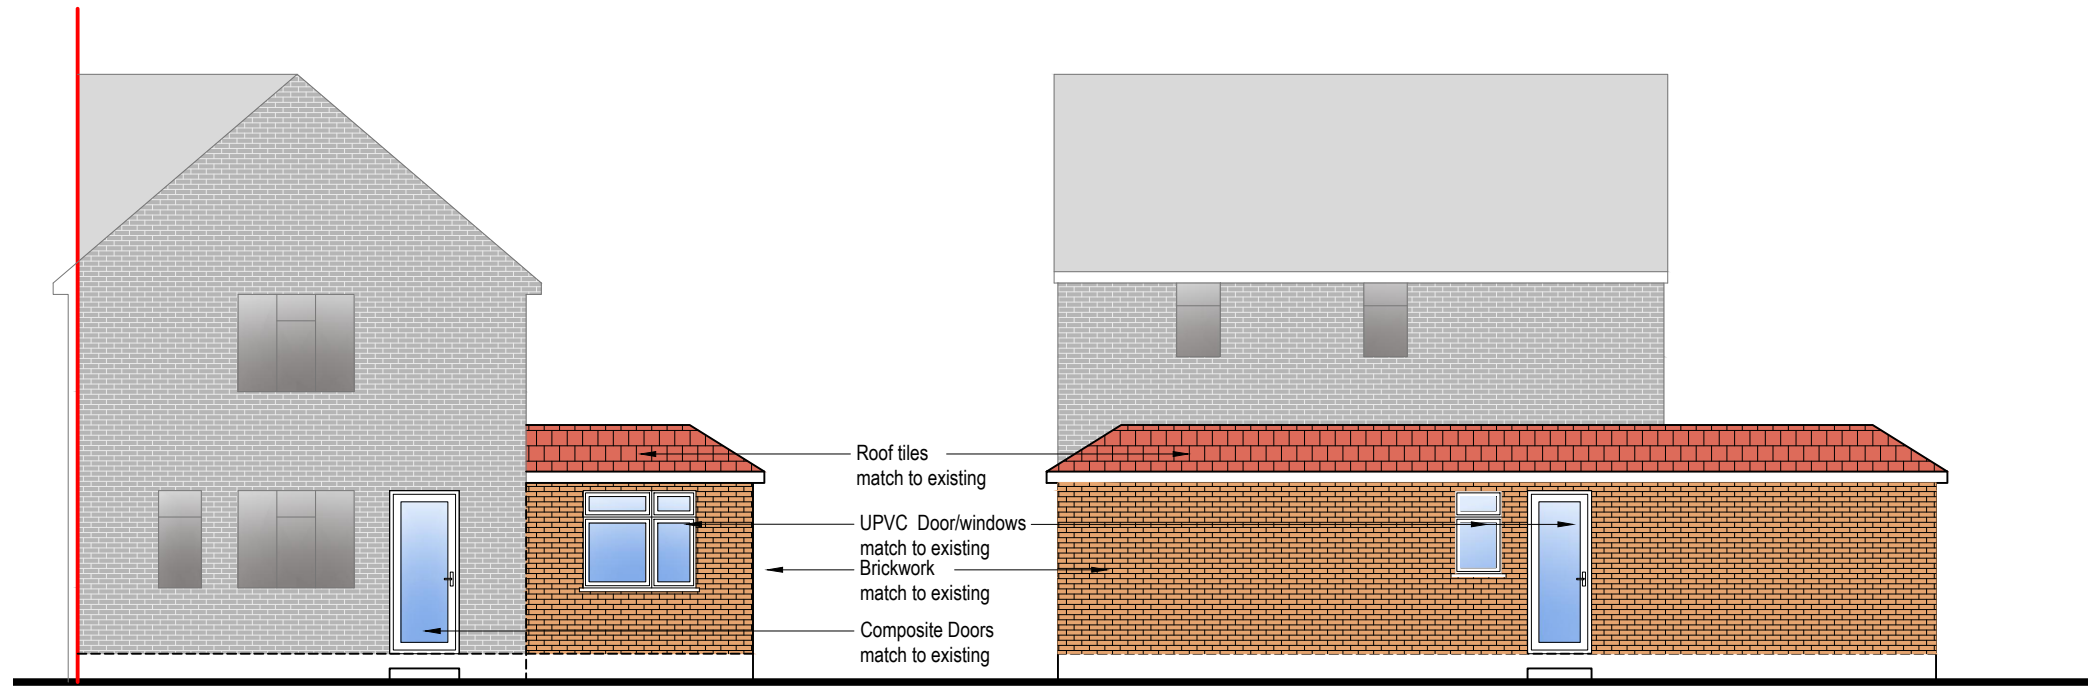


Front Elevation

 


Side Elevation

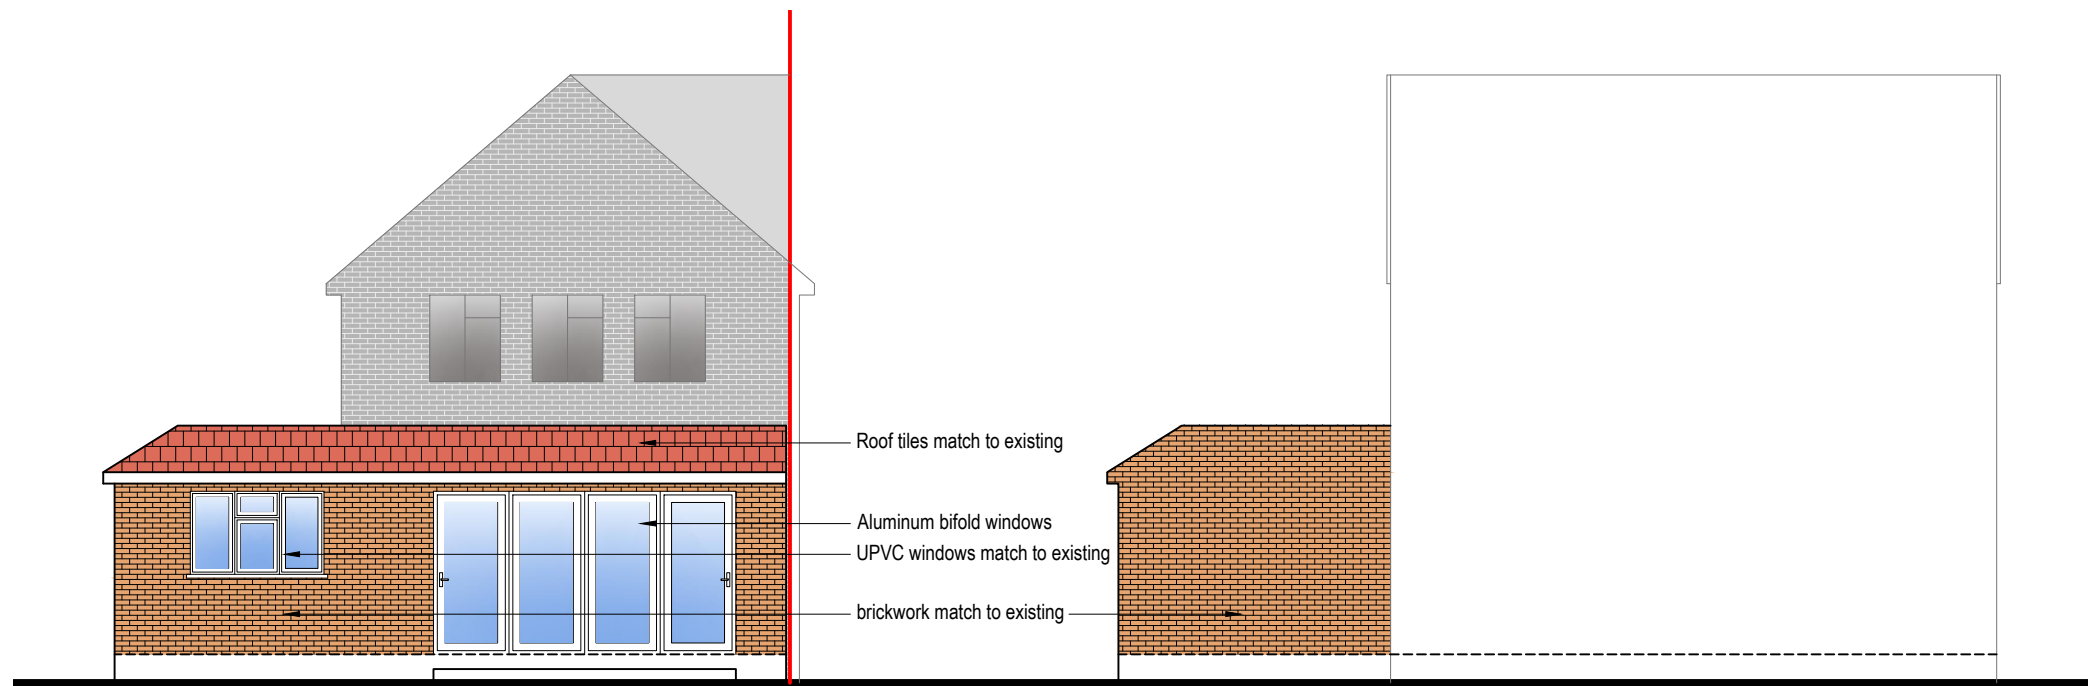 


Rear Elevation

 

Side Elevation

 

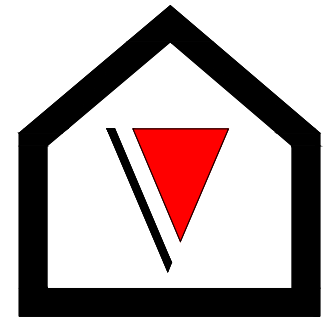

V - Design

Company: V-Design CAD Services Ltd
 Website: www.vdesigncad.co.uk
 Email Address: info@vdesigncad.co.uk
 Tel : +44 20 3488 4890
 Mobile: +44 7312015617

IMPORTANT NOTES:

Dimensions to be verified on site
 DO NOT SCALE FROM THIS DRAWING.
 Any areas indicated on this drawing are for guidance only.
 No responsibility is taken for their accuracy.

This drawing is the property of **V-DESIGN CAD Services Ltd** Copyright is reserved by them and the drawing is issued on the condition that it is not copied, reproduced, retained or disclosed to any unauthorized person, either wholly or in part without the consent in writing of **V-DESIGN CAD Services Ltd**

ADDRESS:

58, Queens Walk,
 Ruislip,
 HA4 0LU

LEGENDS:

EXISTING:	PROPOSED:
Existing Wall	Cavity Wall
Internal Wall	Internal Wall
Site Boundary	Site Boundary
Windows	Windows
Doors	Doors

Drawing Title:

Existing Elevations

Scale: 1:100

Paper Size: A3

REVISION/ COMMENTS :


No:	Comments:	Date:

Drawn By: VP


Job Ref: 26024

Date: Feb 2026


Drawing No. PL - 03

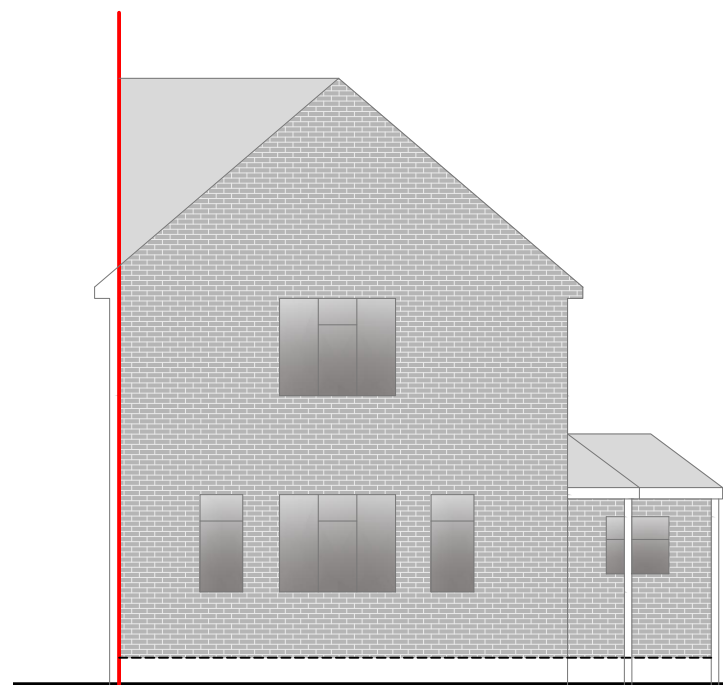



Front Elevation

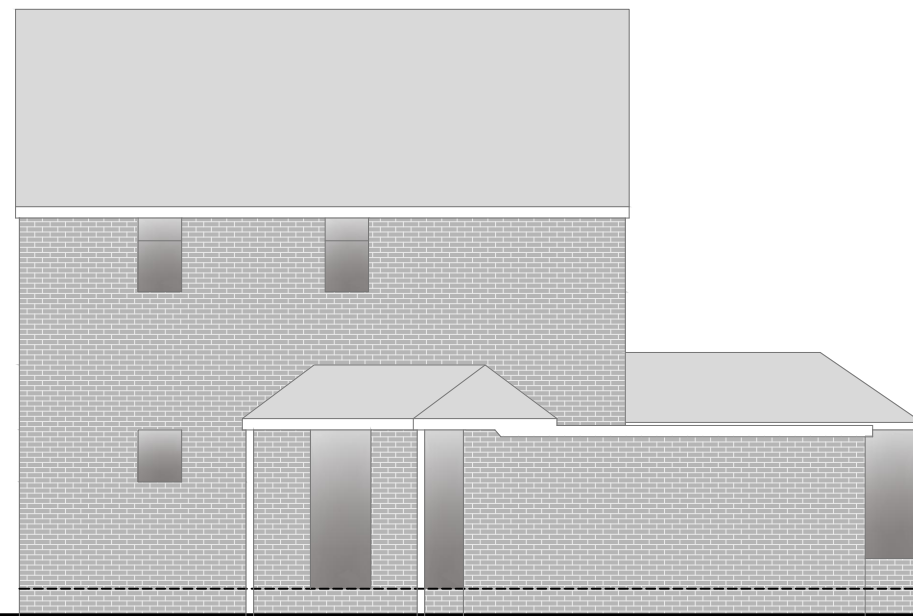

Side Elevation

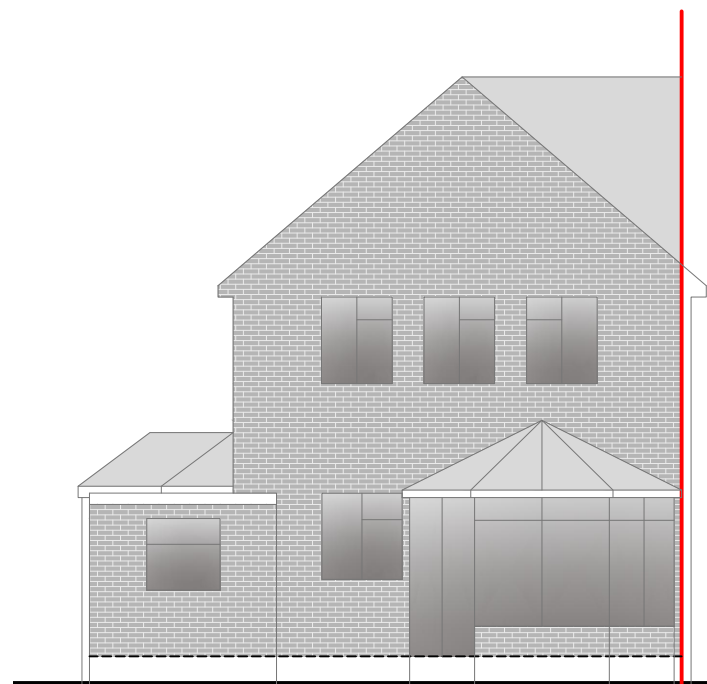


Rear Elevation

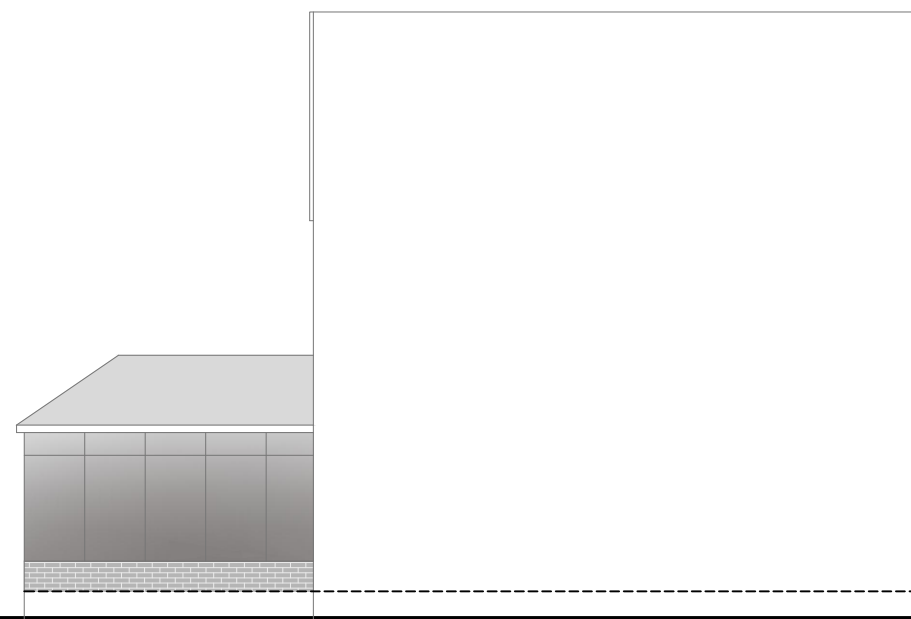
 


Side Elevation



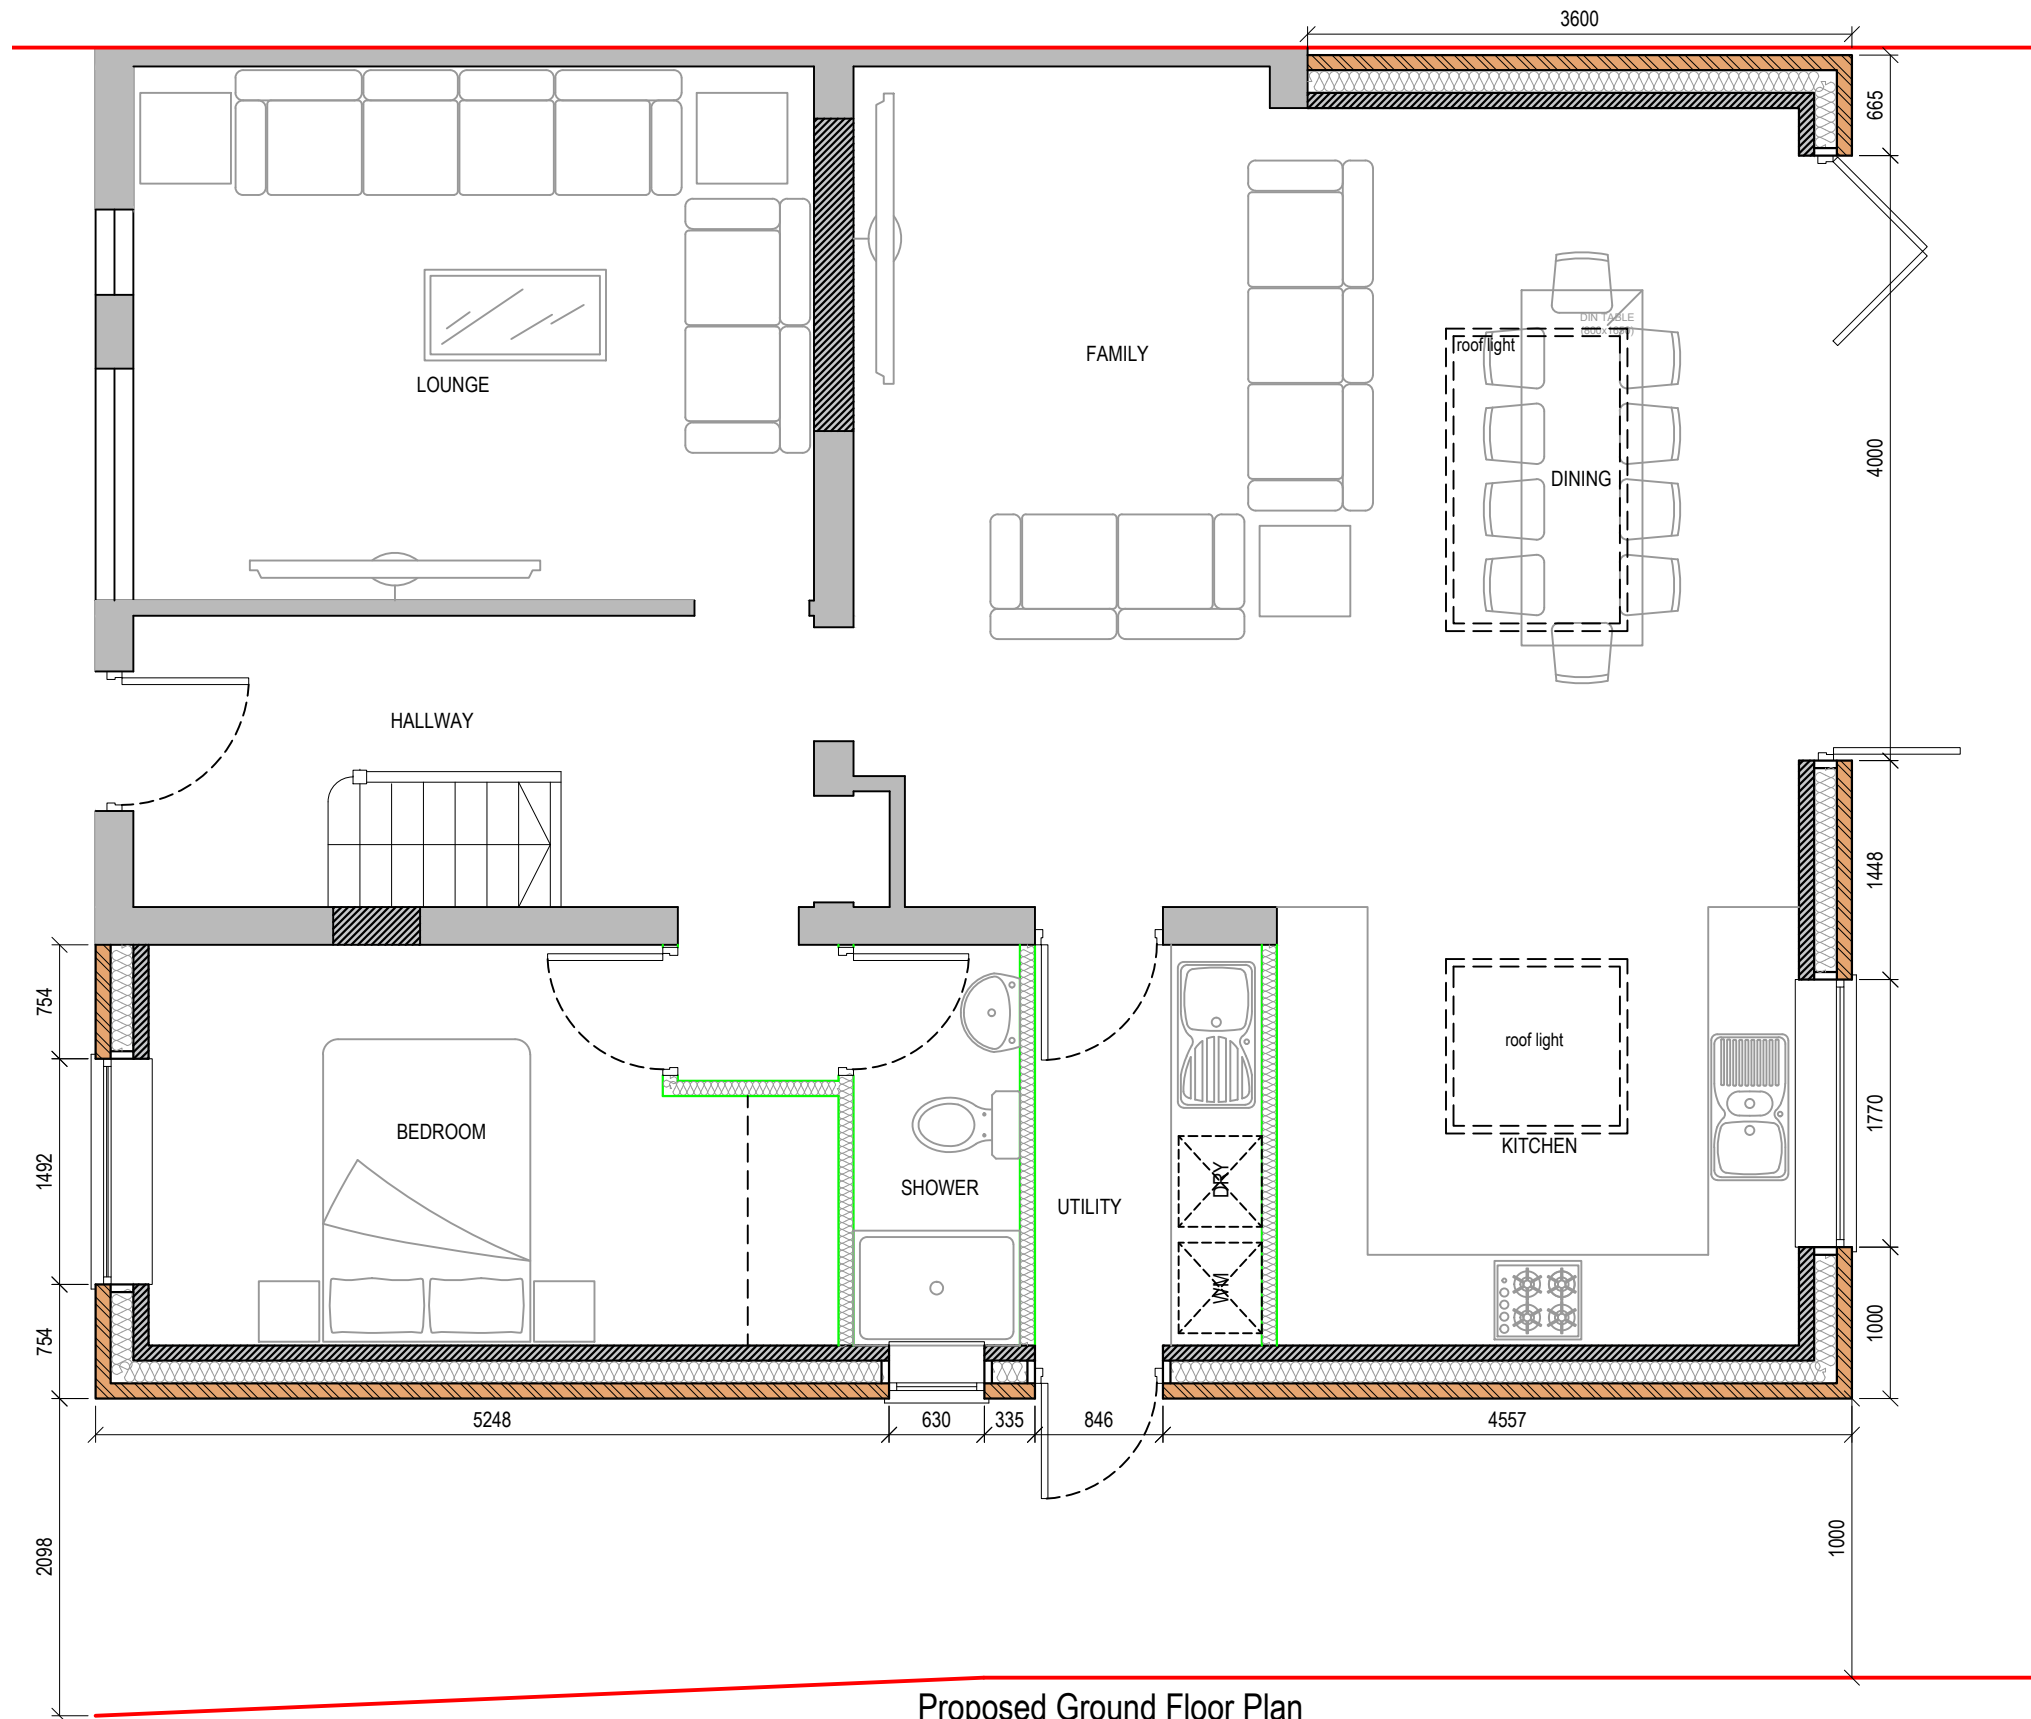

Proposed Ground Floor Plan

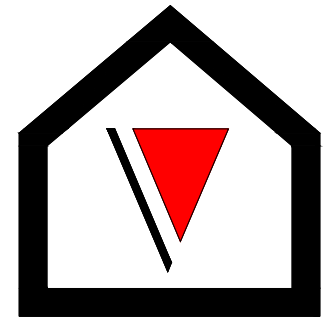 

V - Design

Company: V-Design CAD Services Ltd
 Website: www.vdesigncad.co.uk
 Email Address: info@vdesigncad.co.uk
 Tel : +44 20 3488 4890
 Mobile: +44 7312015617

IMPORTANT NOTES:

Dimensions to be verified on site
 DO NOT SCALE FROM THIS DRAWING.
 Any areas indicated on this drawing are for guidance only.
 No responsibility is taken for their accuracy.

This drawing is the property of **V-DESIGN CAD Services Ltd** Copyright is reserved by them and the drawing is issued on the condition that it is not copied, reproduced, retained or disclosed to any unauthorized person, either wholly or in part without the consent in writing of **V-DESIGN CAD Services Ltd**

ADDRESS:

58, Queens Walk,
 Ruislip,
 HA4 0LU

LEGENDS:

EXISTING:	PROPOSED:
Existing Wall	Cavity Wall
Internal Wall	Internal Wall
Site Boundary	Site Boundary
Windows	Windows
Doors	Doors

Drawing Title:

Proposed Ground Floor Plan


Scale: 1:50

Paper Size: A3

REVISION/ COMMENTS :

No:	Comments:	Date:
1	Reduce side extension	11-05-2026

Drawn By: VP
 Job Ref: 26024
 Date: Feb 2026
 Drawing No. PL - 02 REV-1

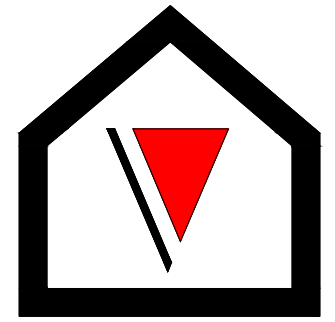

V - Design

Company: V-Design CAD Services Ltd
 Website: www.vdesigncad.co.uk
 Email Address: info@vdesigncad.co.uk
 Tel : +44 20 3488 4890
 Mobile: +44 7312015617

IMPORTANT NOTES:

Dimensions to be verified on site
 DO NOT SCALE FROM THIS DRAWING.
 Any areas indicated on this drawing are for guidance only.
 No responsibility is taken for their accuracy.


This drawing is the property of **V-DESIGN CAD Services Ltd** Copyright is reserved by them and the drawing is issued on the condition that it is not copied, reproduced, retained or disclosed to any unauthorized person, either wholly or in part without the consent in writing of **V-DESIGN CAD Services Ltd**

ADDRESS:


58, Queens Walk,
 Ruislip,
 HA4 0LU

LEGENDS:

EXISTING:	PROPOSED:
Existing Wall	Cavity Wall
Internal Wall	Internal Wall
Site Boundary	Site Boundary
Windows	Windows
Doors	Doors

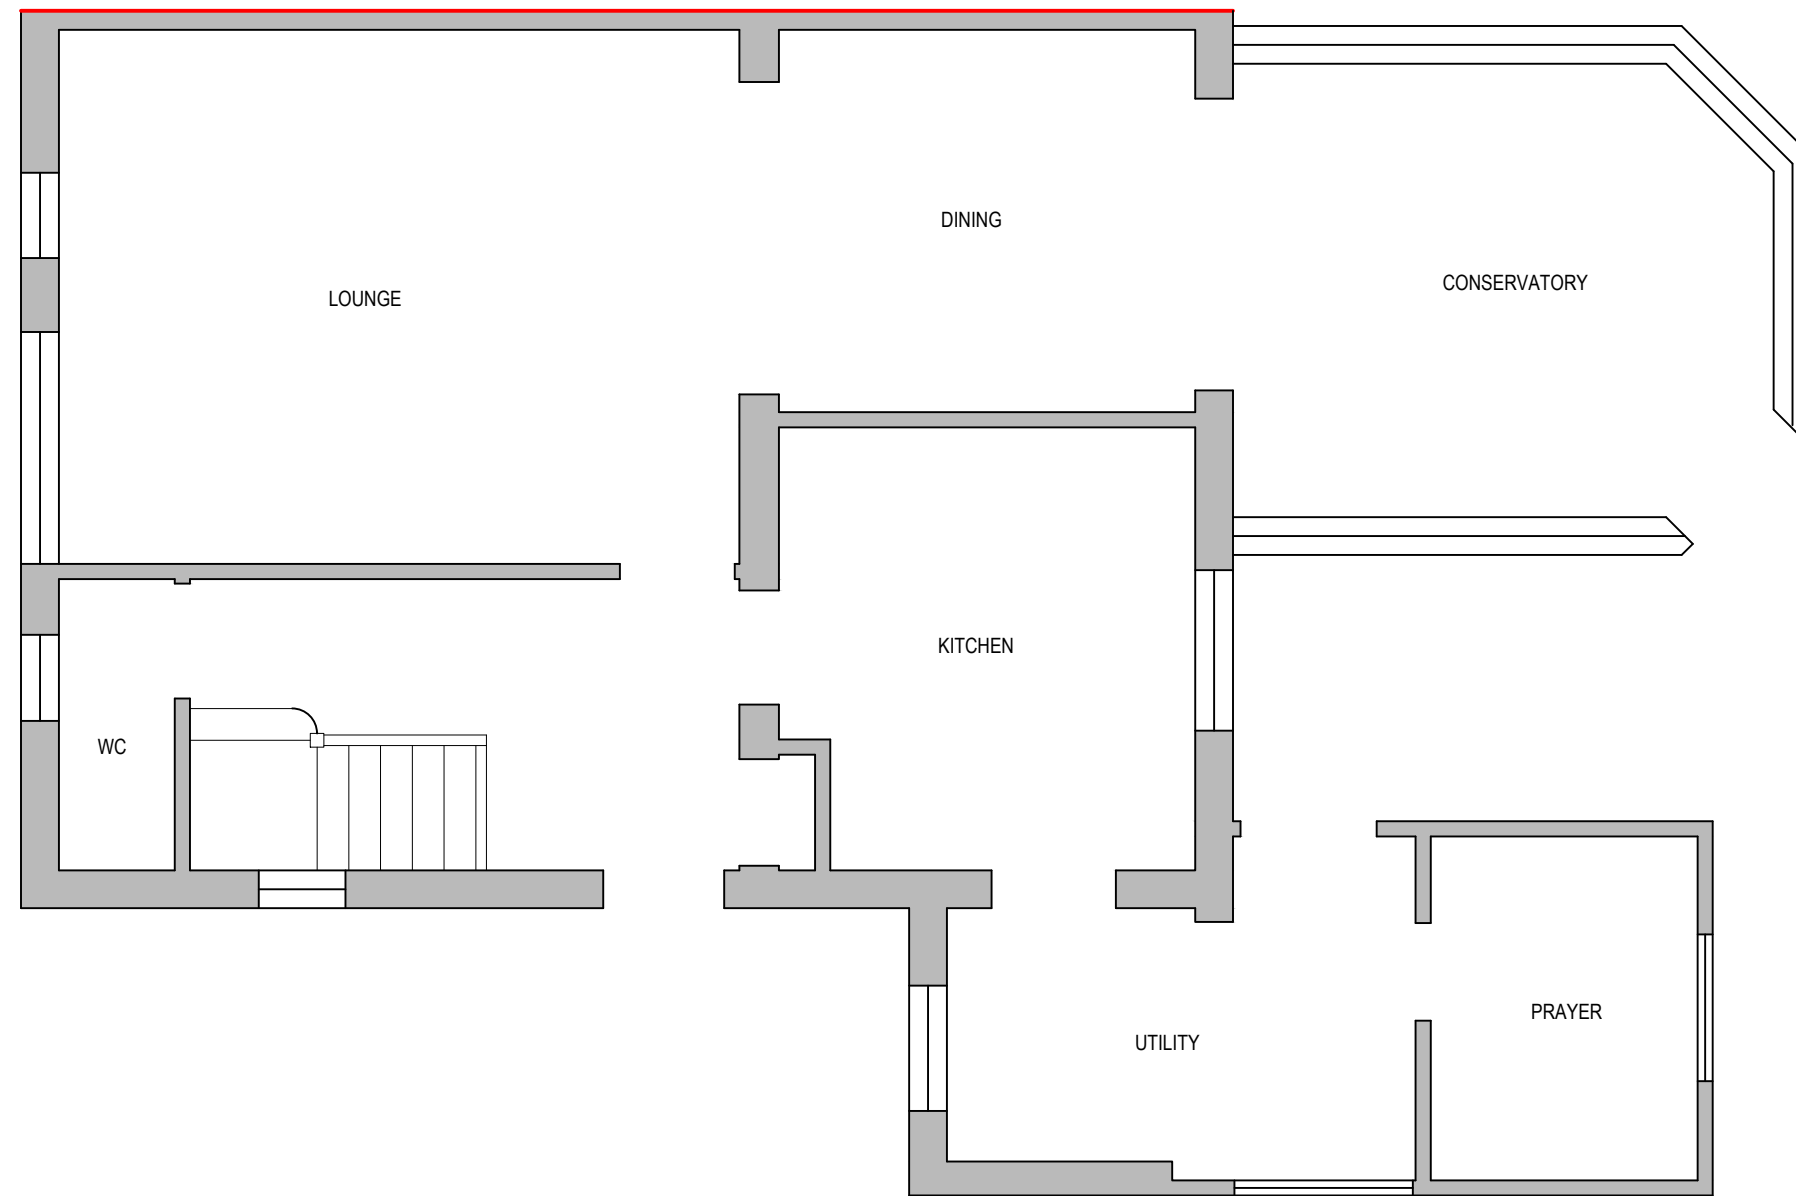

Existing Ground Floor Plan

 

Drawing Title:

Existing Ground Floor Plan

Scale: 1:50

Paper Size: A3

REVISION/ COMMENTS :

No:	Comments:	Date:

Drawn By: VP
 Job Ref: 26024
 Date: Feb 2026
 Drawing No. PL - 01