

Responsibility is not accepted for errors made by others in scaling from this drawing. All construction information should be taken from figured dimensions only

Rev:	Date:	Description:

Notes:

Project Name:
MPD011 - 59 Merton Avenue

Project/Site Address:
59 Merton Avenue, Uxbridge,
UB10 9BL

Client: Oleg


Drawing No: **Ex 01**

Existing Floor Plans

Date: 17/03/2026


Scale @ A3: 1 : 50

Drawn By: MP

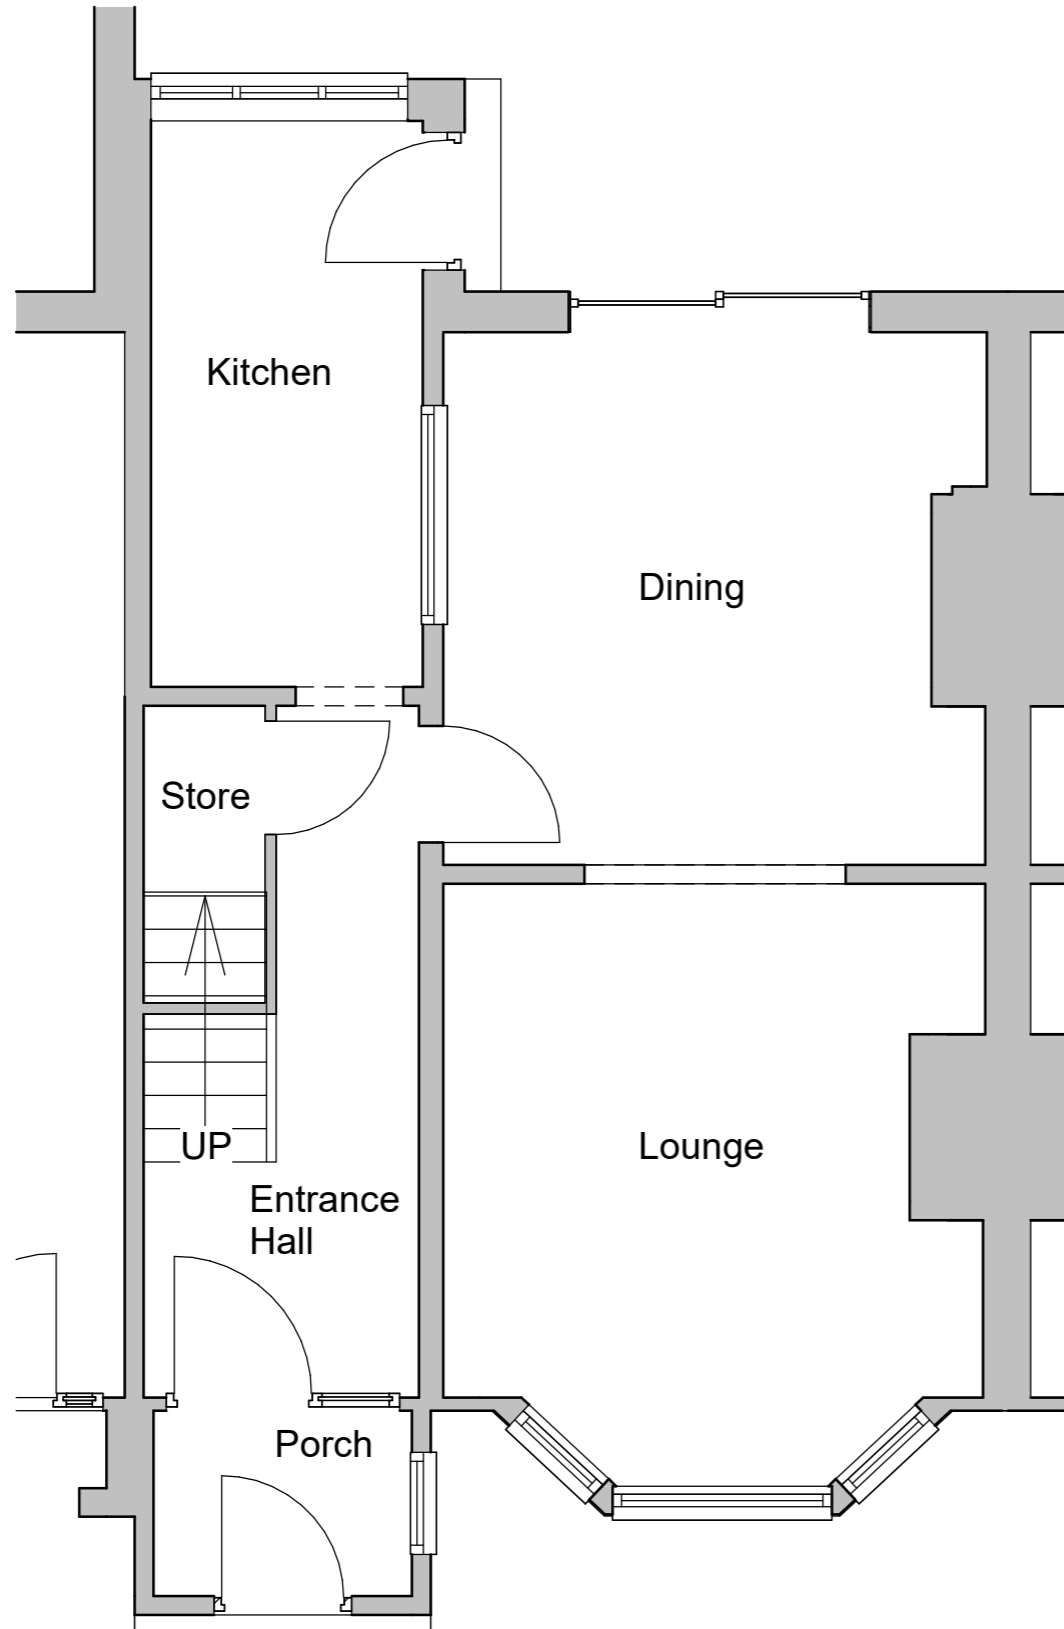

Existing - Ground Floor

1 : 50

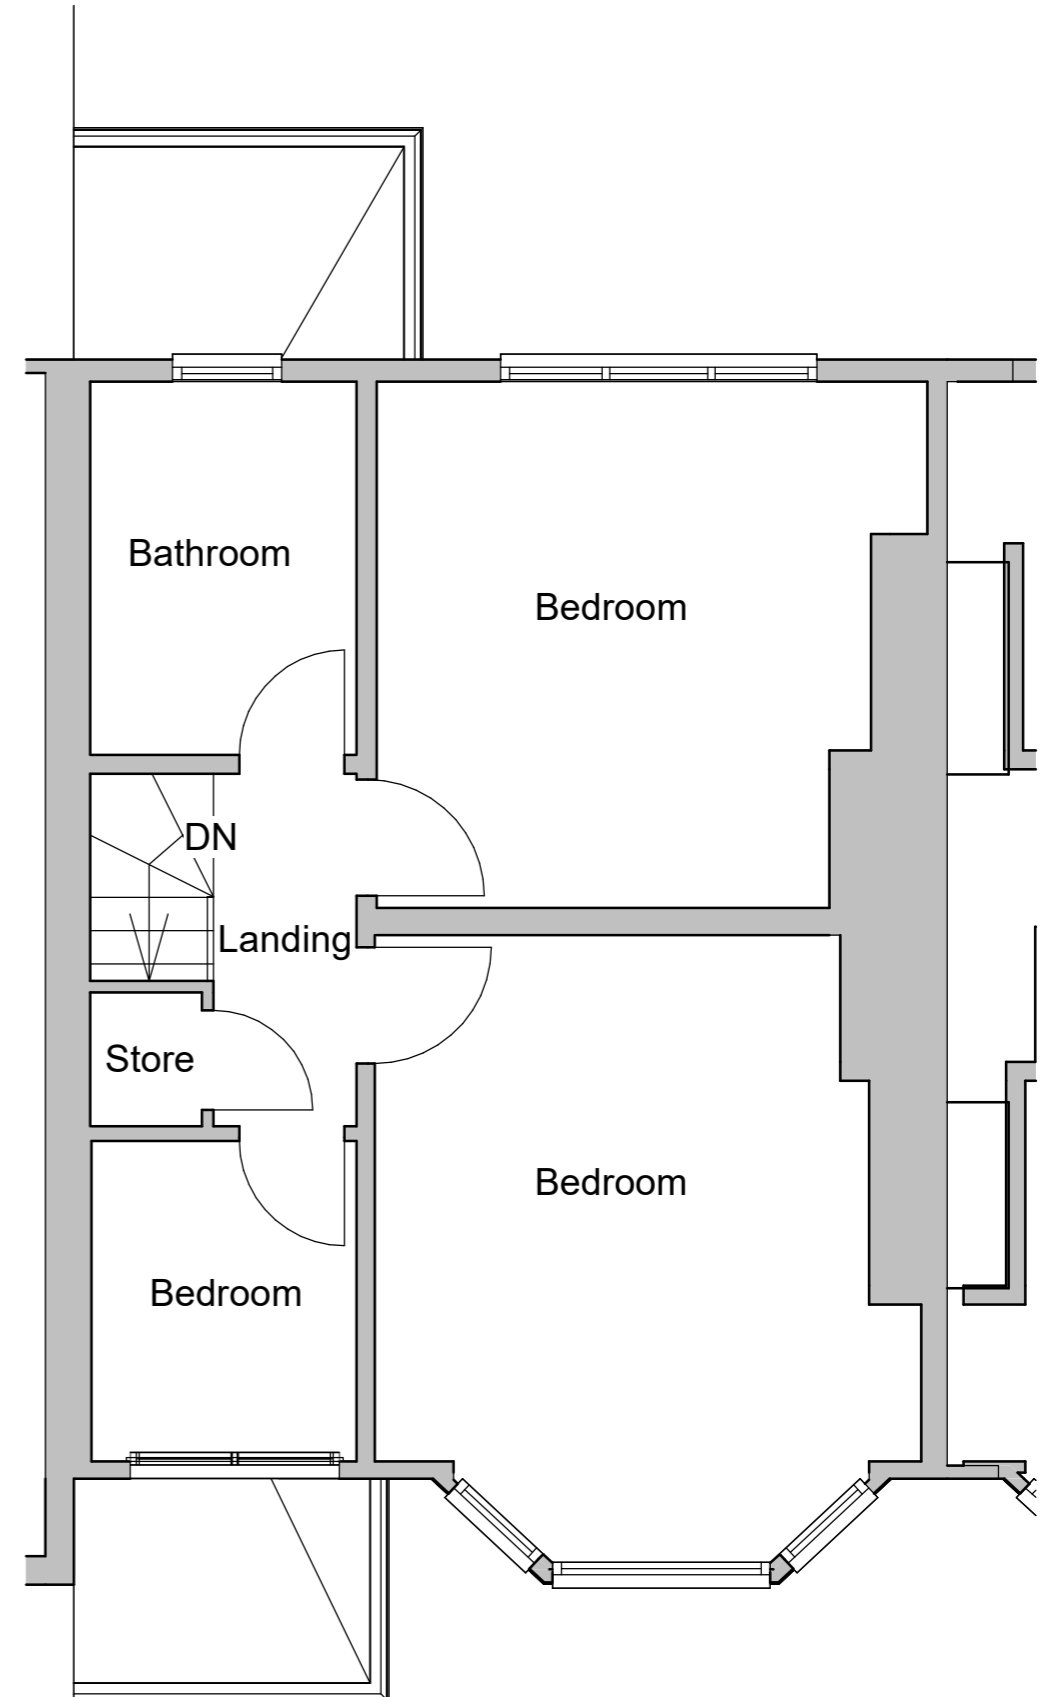

Existing - Level 1

1 : 50