



1:1250 LOCATION PLAN




1:100 Scale Bar

 


1:1250 Scale Bar

 

1:500 Scale Bar

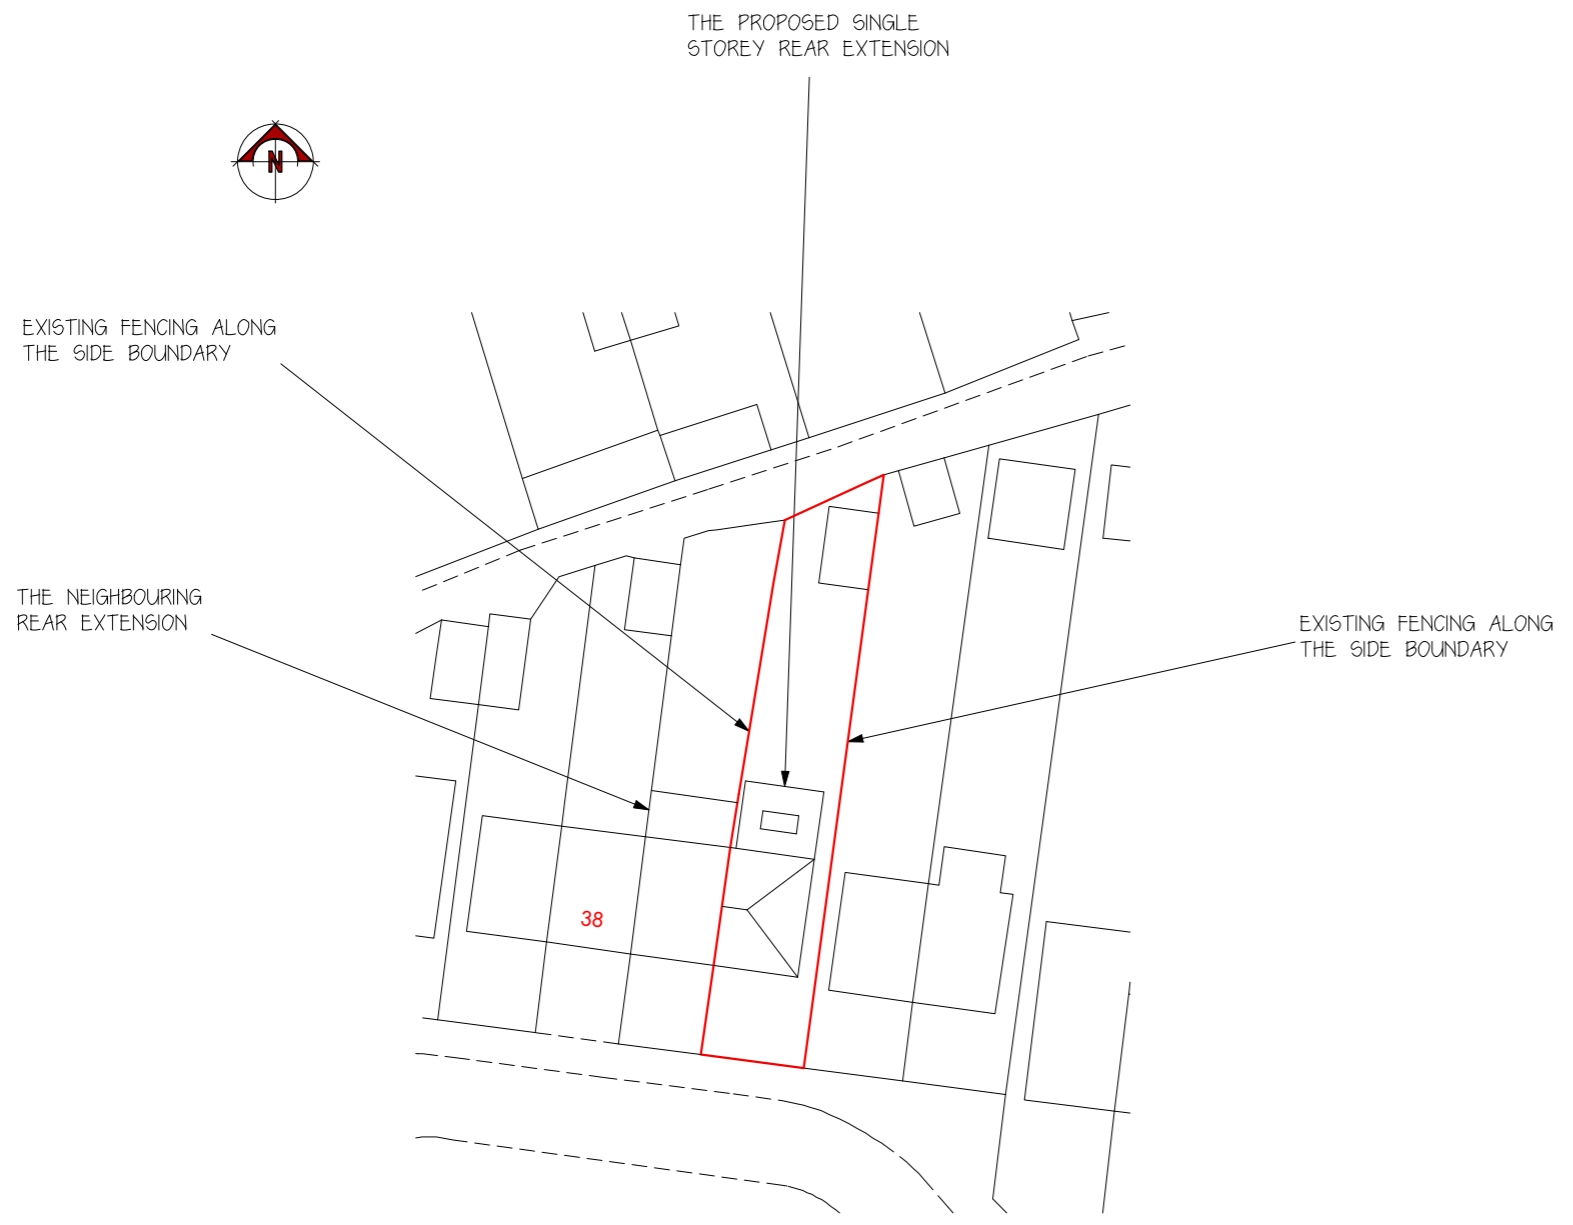

1:500 SITE PLAN

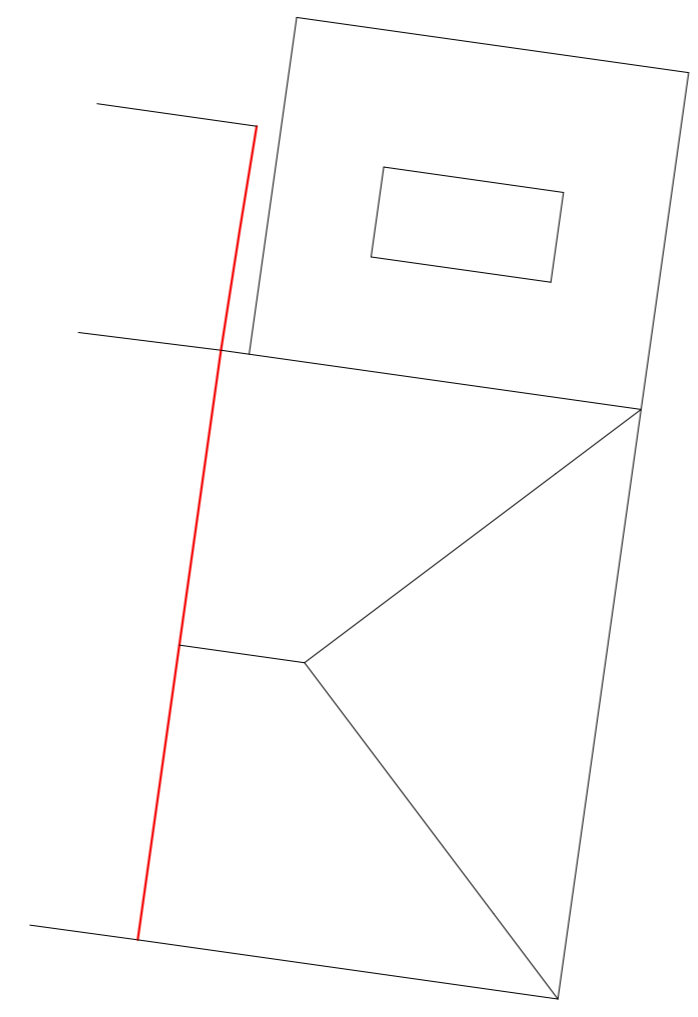

1:100 ROOF PLAN

No.	Date	By	Contents
-----	------	----	----------

Revisions

Drawing Title			
Location Plan & Site Plan			

Project			
Replacement single storey rear extension			

Scale	Date	Drawn by	
As stated	March 2026	SD	

Client Details			
34 Lawn Close			
Ruislip			
HA4 6ED			

Drg.No.	LC PA 03	Rev.	A
---------	----------	------	---