



NOTES
 This drawing is for planning use only, structure and building control approval is required before commencement of any building works. do not reproduce this drawing without permission, this drawing is subject to copyright.

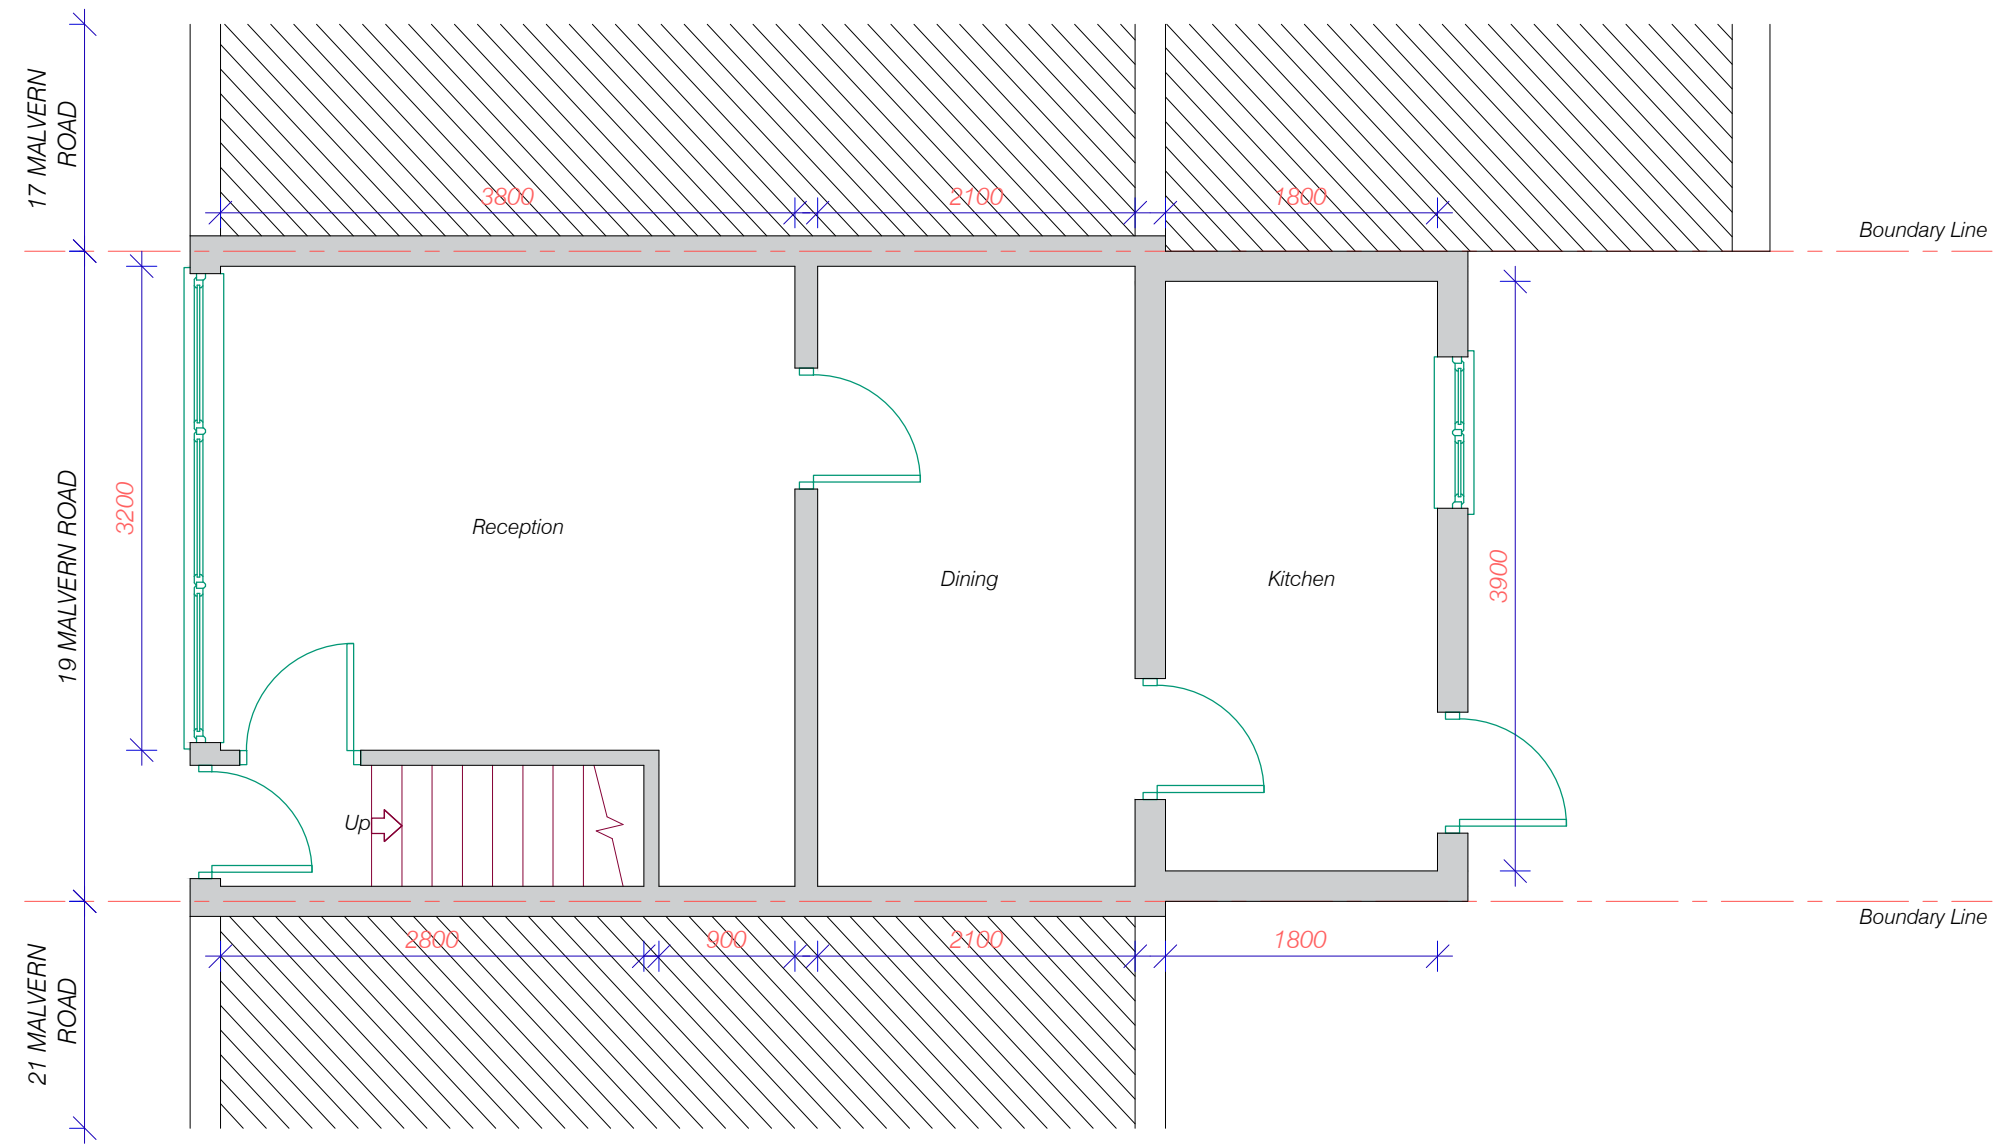


EXISTING GROUND FLOOR PLAN

 


Issue	Notes	Drawn	Date
Express Plans			
Suite 12, 29 Belmont Road, Uxbrdge, UB8 1QS Tel: 07375 455206 Email: info@expressplans.co.uk			
Client Mr. Osman 19 Malvern Road Harlington UB3 5JA			
Drawing Title EXISTING GROUND FLOOR PLAN			
Scale 1:50	Date 24/03/26	Checked AZ	Drawn By AZ
Drawing Number D01			Revision

NOTES
 This drawing is for planning use only, structure and building control approval is required before commencement of any building works. do not reproduce this drawing without permission, this drawing is subject to copyright.

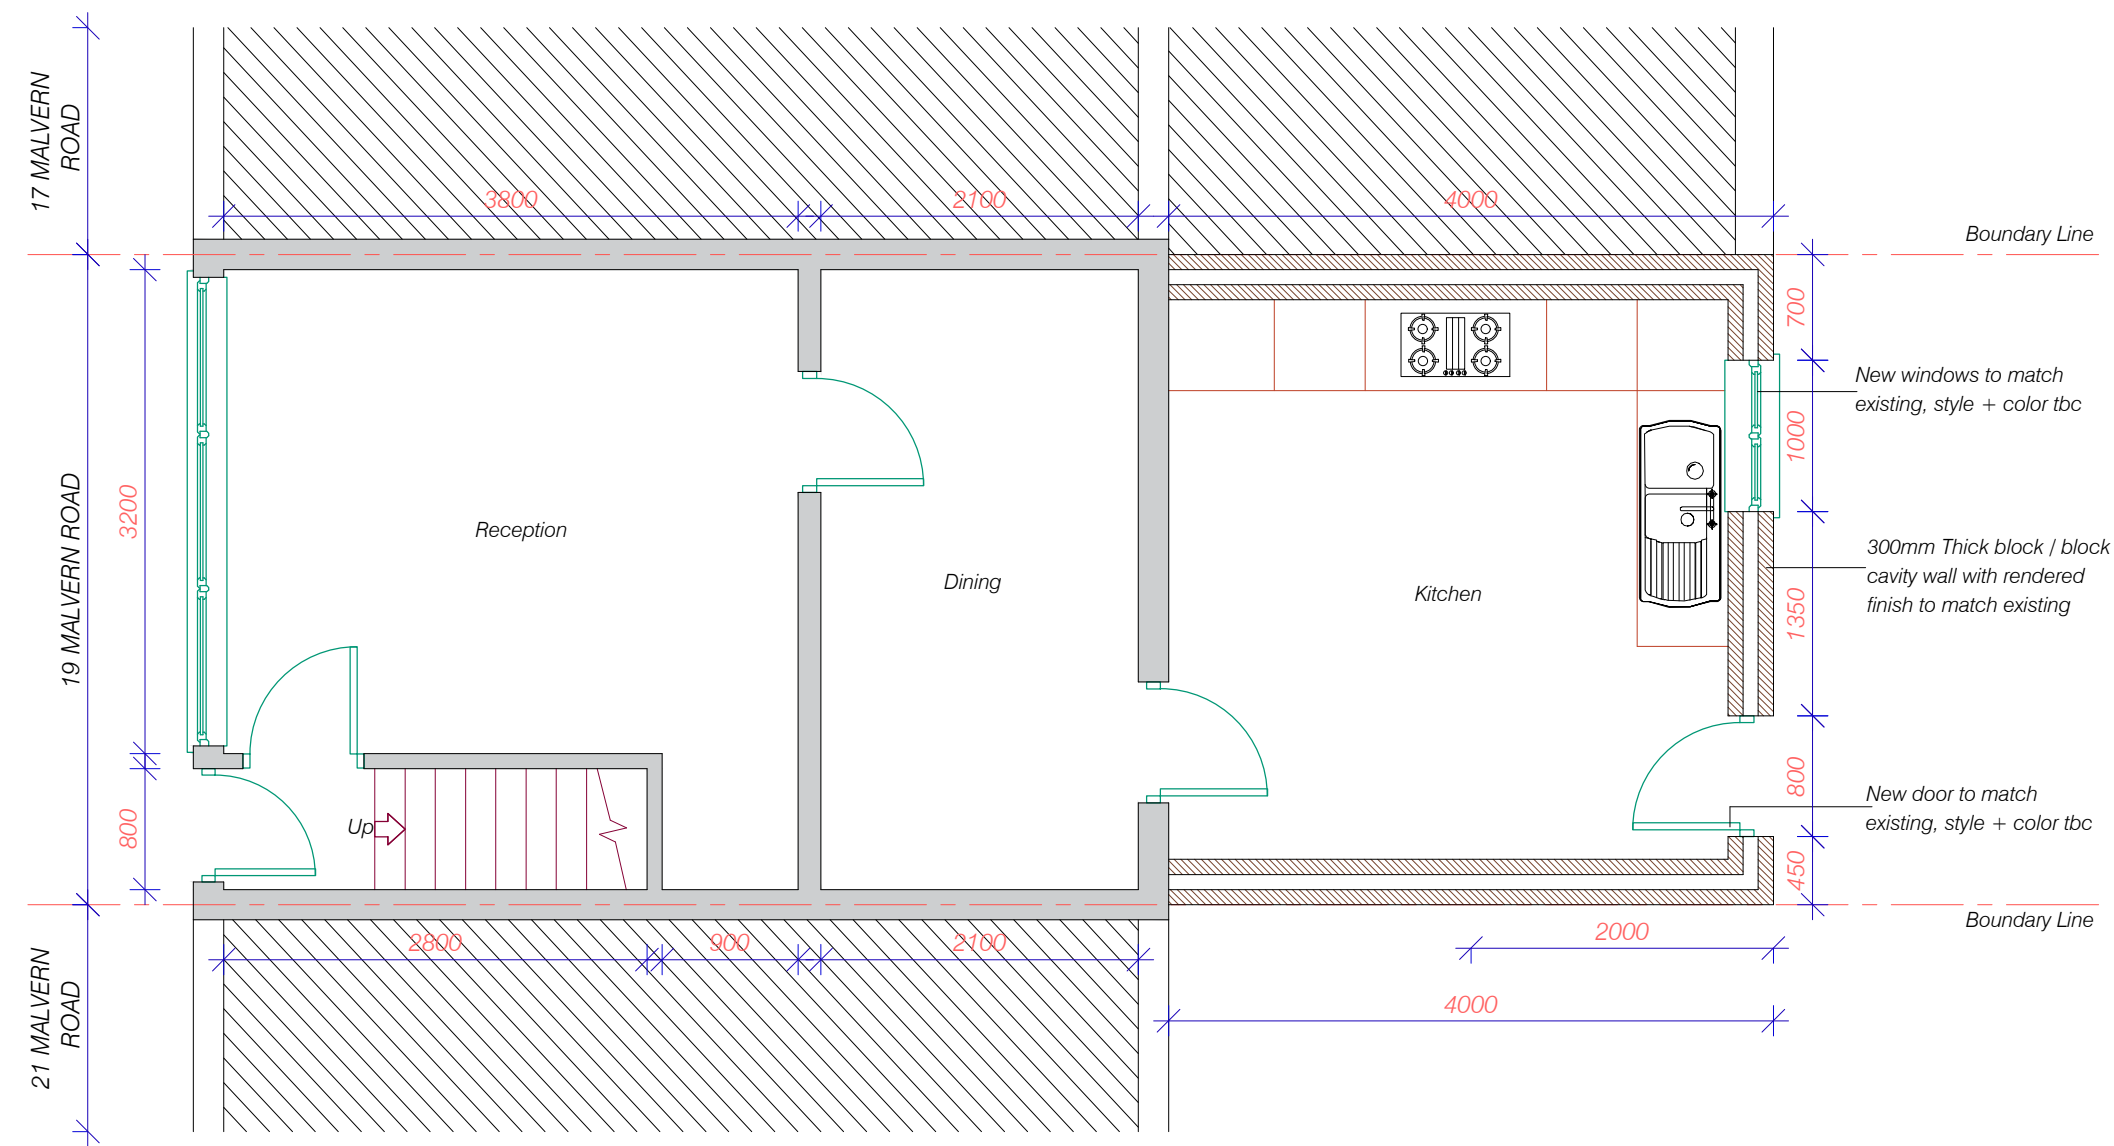


PROPOSED GROUND FLOOR PLAN

 


Issue	Notes	Drawn	Date
Express Plans			
Suite 12, 29 Belmont Road, Uxbrdge, UB8 1QS Tel: 07375 455206 Email: info@expressplans.co.uk			
Client Mr. Osman 19 Malvern Road Harlington UB3 5JA			
Drawing Title PROPOSED GROUND FLOOR PLAN			
Scale 1:50	Date 24/03/26	Checked AZ	Drawn By AZ
Drawing Number D02			Revision

NOTES
 This drawing is for planning use only, structure and building control approval is required before commencement of any building works. do not reproduce this drawing without permission, this drawing is subject to copyright.

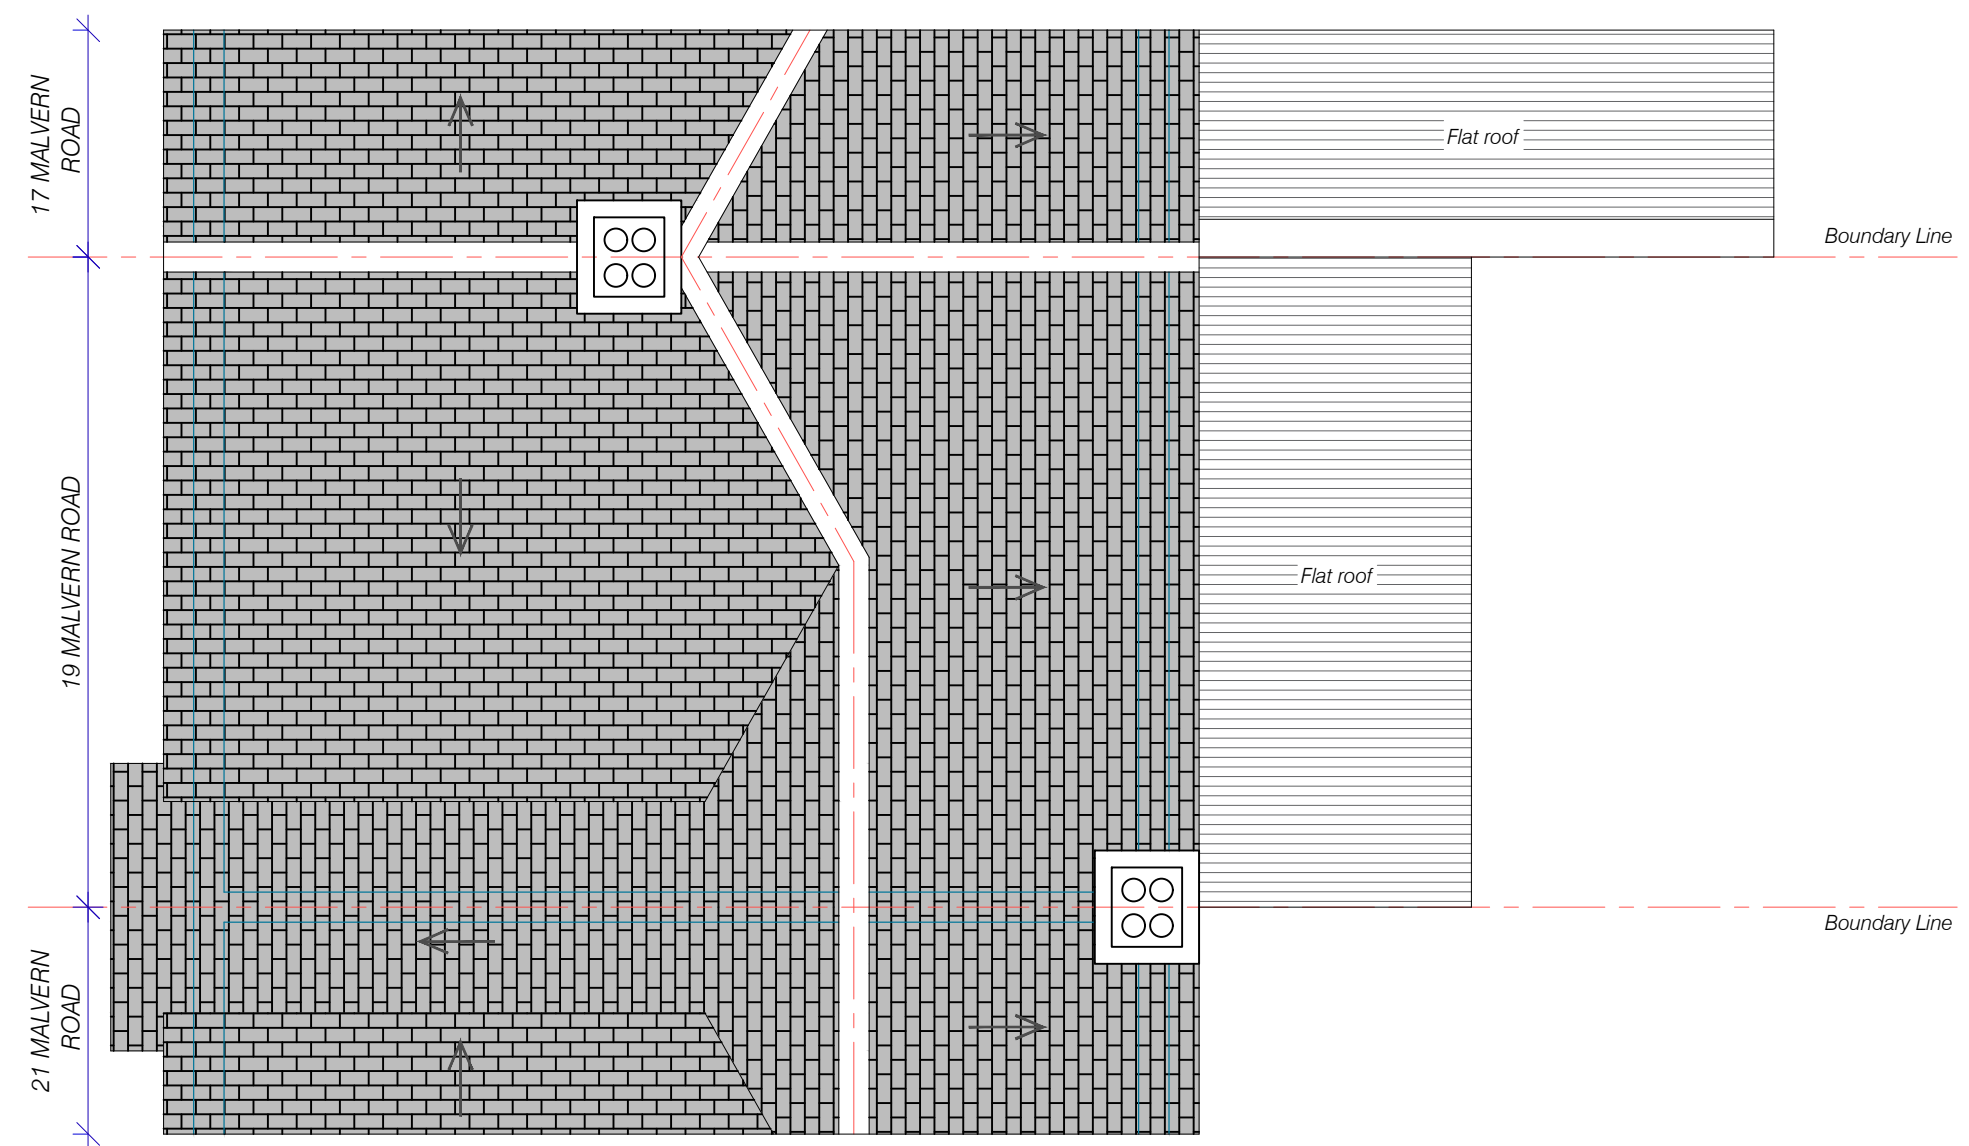


EXISTING ROOF PLAN

 


Issue	Notes	Drawn	Date
Express Plans			
Suite 12, 29 Belmont Road, Uxbrdge, UB8 1QS Tel: 07375 455206 Email: info@expressplans.co.uk			
Client Mr. Osman 19 Malvern Road Harlington UB3 5JA			
Drawing Title EXISTING ROOF PLAN			
Scale 1:50	Date 24/03/26	Checked AZ	Drawn By AZ
Drawing Number D03			Revision

NOTES
 This drawing is for planning use only, structure and building control approval is required before commencement of any building works. do not reproduce this drawing without permission, this drawing is subject to copyright.

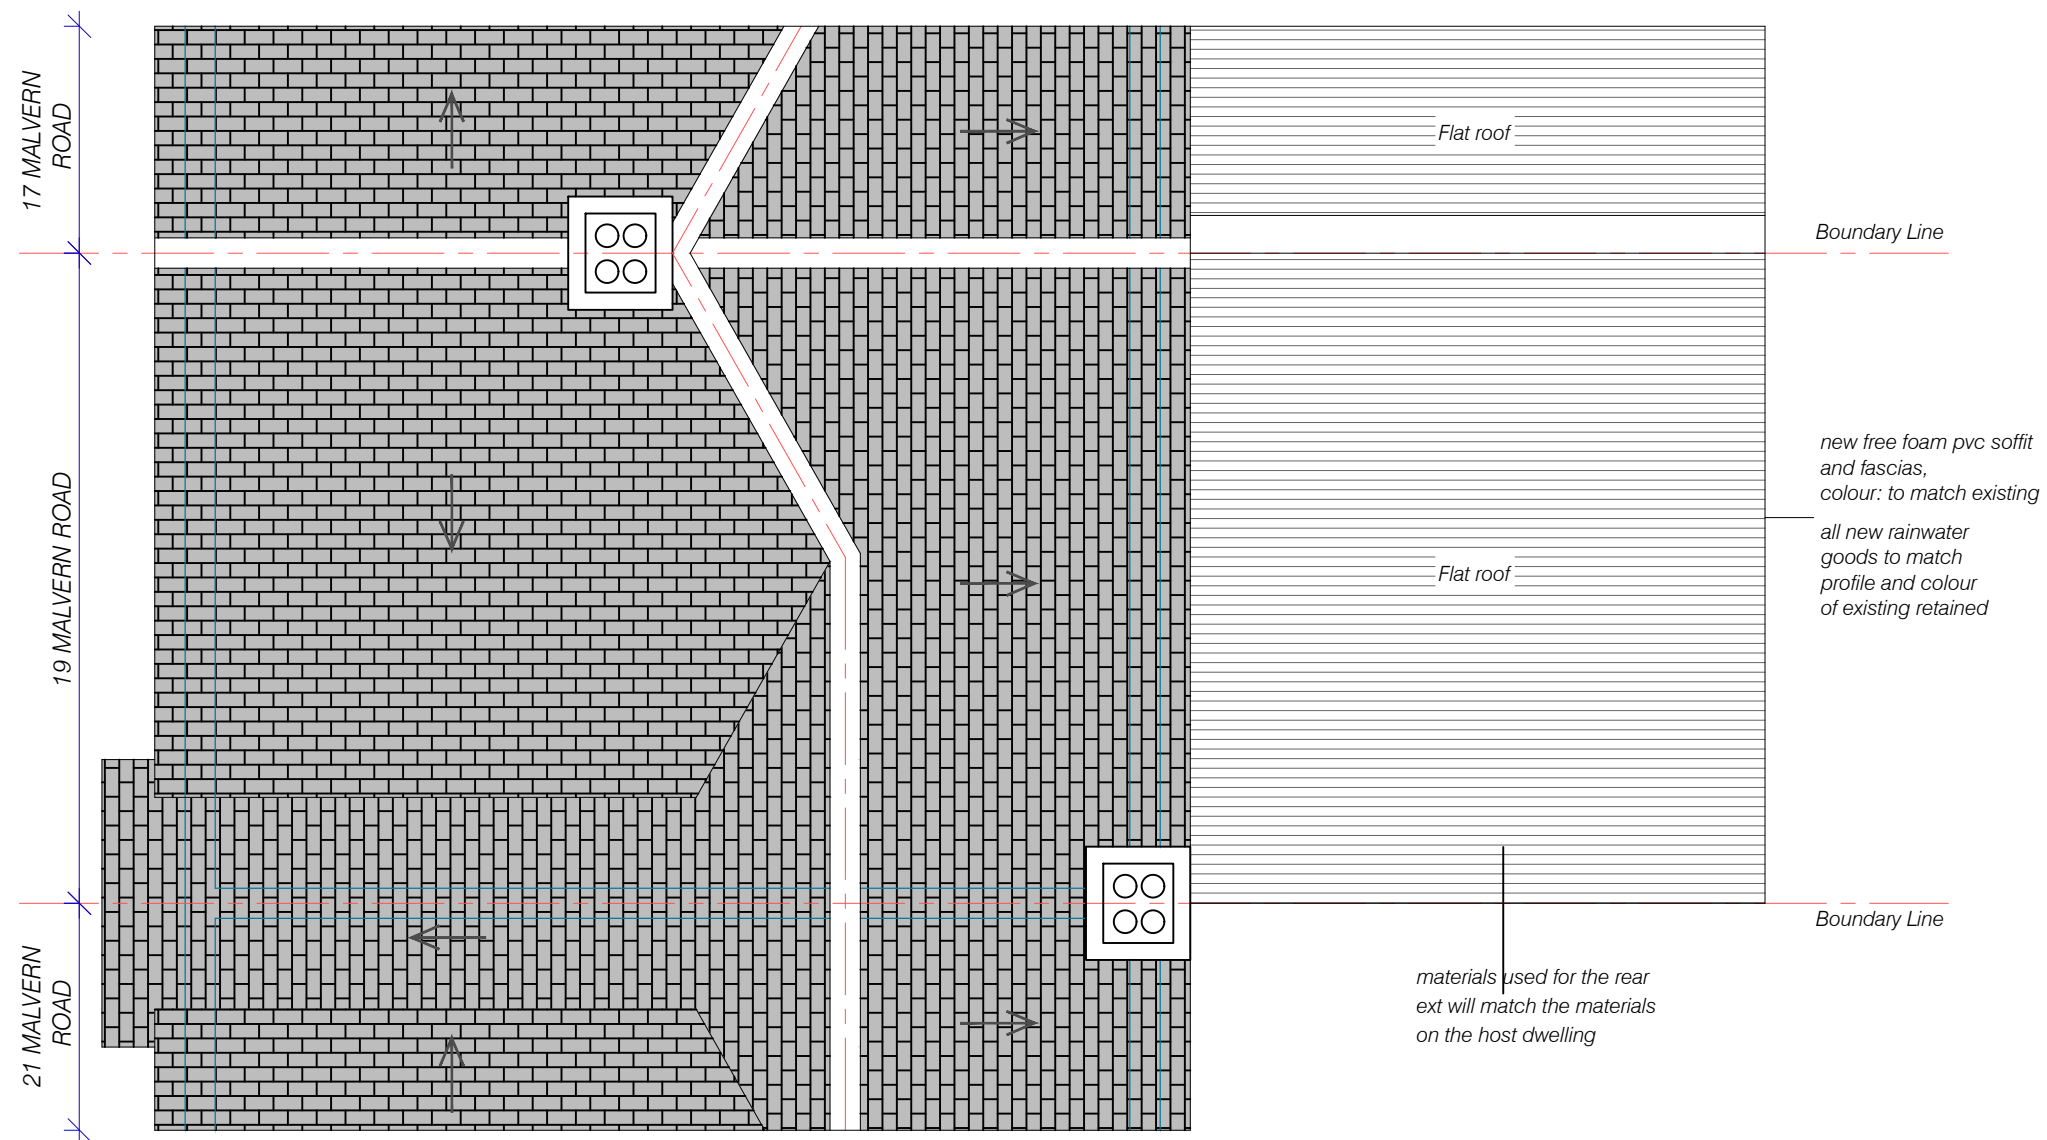


PROPOSED ROOF PLAN

Scale Bar/s:

 


Issue	Notes	Drawn	Date
Express Plans			
Suite 12, 29 Belmont Road, Uxbrdge, UB8 1QS Tel: 07375 455206 Email: info@expressplans.co.uk			
Client Mr. Osman 19 Malvern Road Harlington UB3 5JA			
Drawing Title PROPOSED ROOF PLAN			
Scale 1:50	Date 24/03/26	Checked AZ	Drawn By AZ
Drawing Number D04			Revision


NOTES
 This drawing is for planning use only,
 structure and building control approval is
 required before commencement of any
 building works. do not reproduce this
 drawing without permission, this drawing
 is subject to copyright .

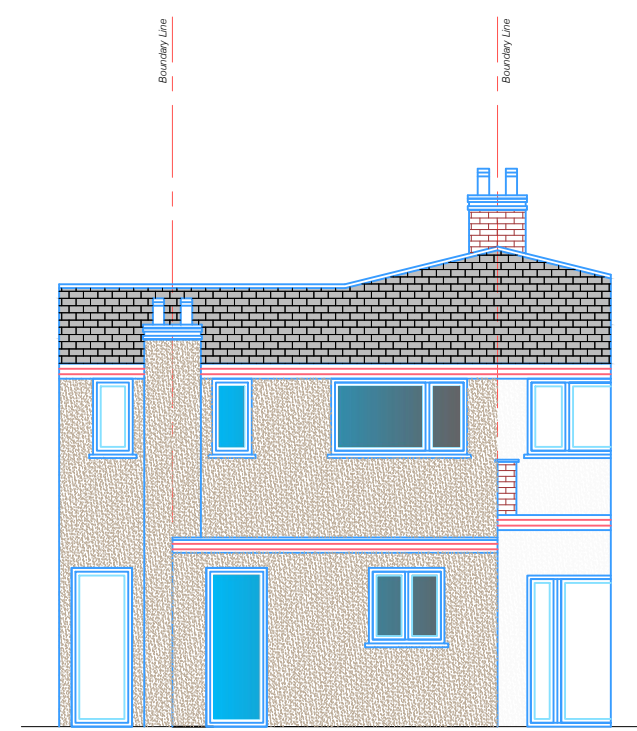


EXISTING REAR ELEVATION

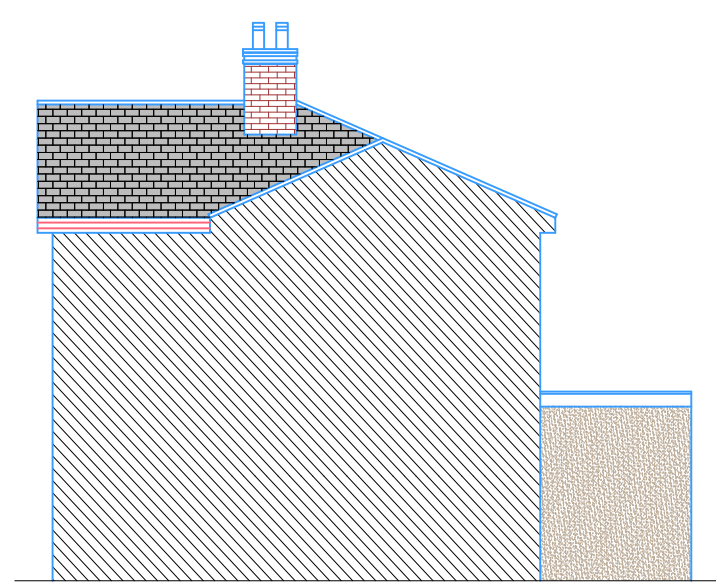

EXISTING SIDE ELEVATION A



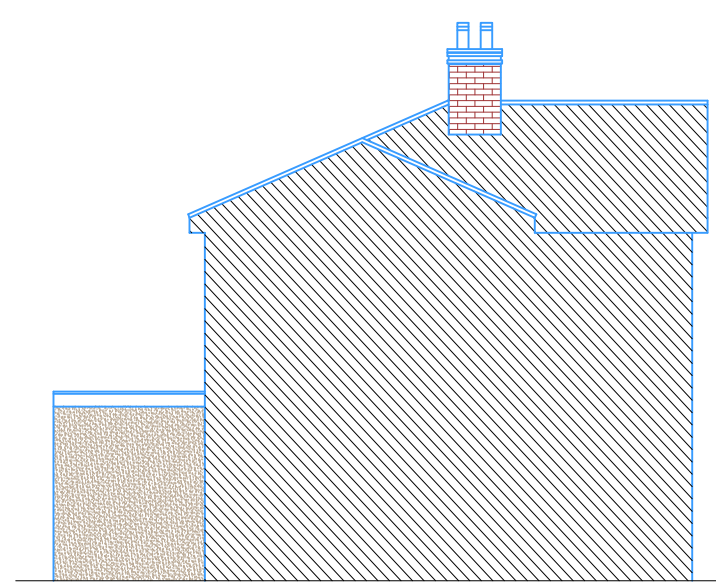


EXISTING SIDE ELEVATION B

 



Issue	Notes	Drawn	Date
Express Plans			
Suite 12, 29 Belmont Road, Uxbrdge, UB8 1QS Tel: 07375 455206 Email: info@expressplans.co.uk			
Client Mr. Osman 19 Malvern Road Harlington UB3 5JA			
Drawing Title EXISTING ELEVATIONS			
Scale 1:100	Date 24/03/26	Checked AZ	Drawn By AZ
Drawing Number D05			Revision

NOTES
 This drawing is for planning use only, structure and building control approval is required before commencement of any building works. do not reproduce this drawing without permission, this drawing is subject to copyright.

 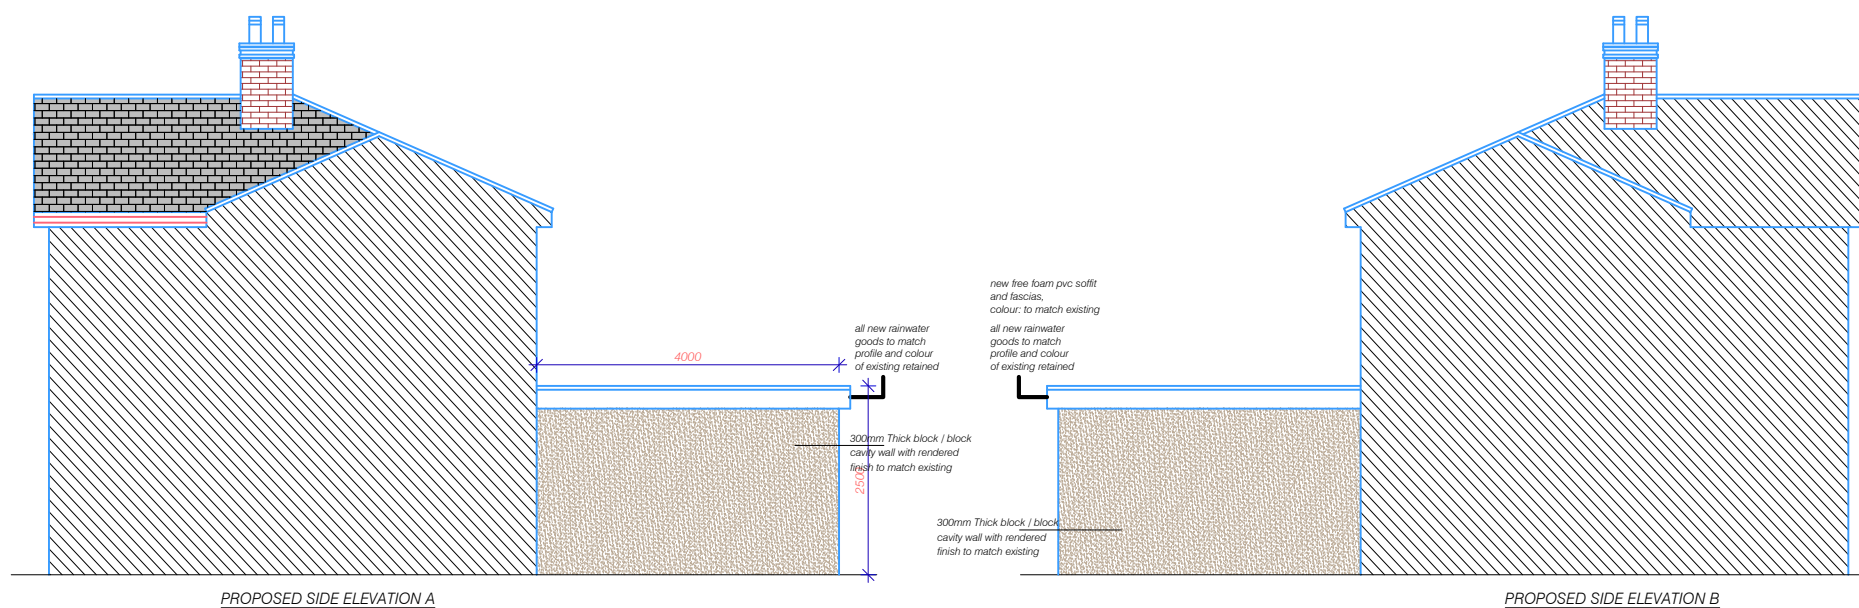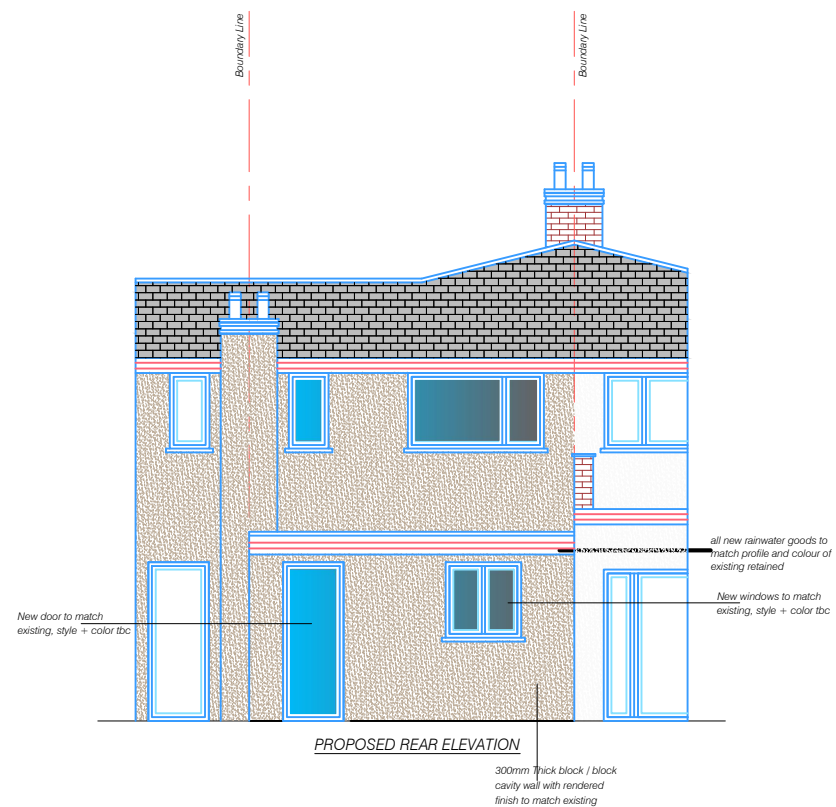


Issue	Notes	Drawn	Date
Express Plans			
Suite 12, 29 Belmont Road, Uxbrdge, UB8 1QS Tel: 07375 455206 Email: info@expressplans.co.uk			
Client Mr. Osman 19 Malvern Road Harlington UB3 5JA			
Drawing Title PROPOSED ELEVATIONS			
Scale 1:100	Date 24/03/26	Checked AZ	Drawn By AZ
Drawing Number D06			Revision

NOTES
 This drawing is for planning use only, structure and building control approval is required before commencement of any building works. do not reproduce this drawing without permission, this drawing is subject to copyright.

 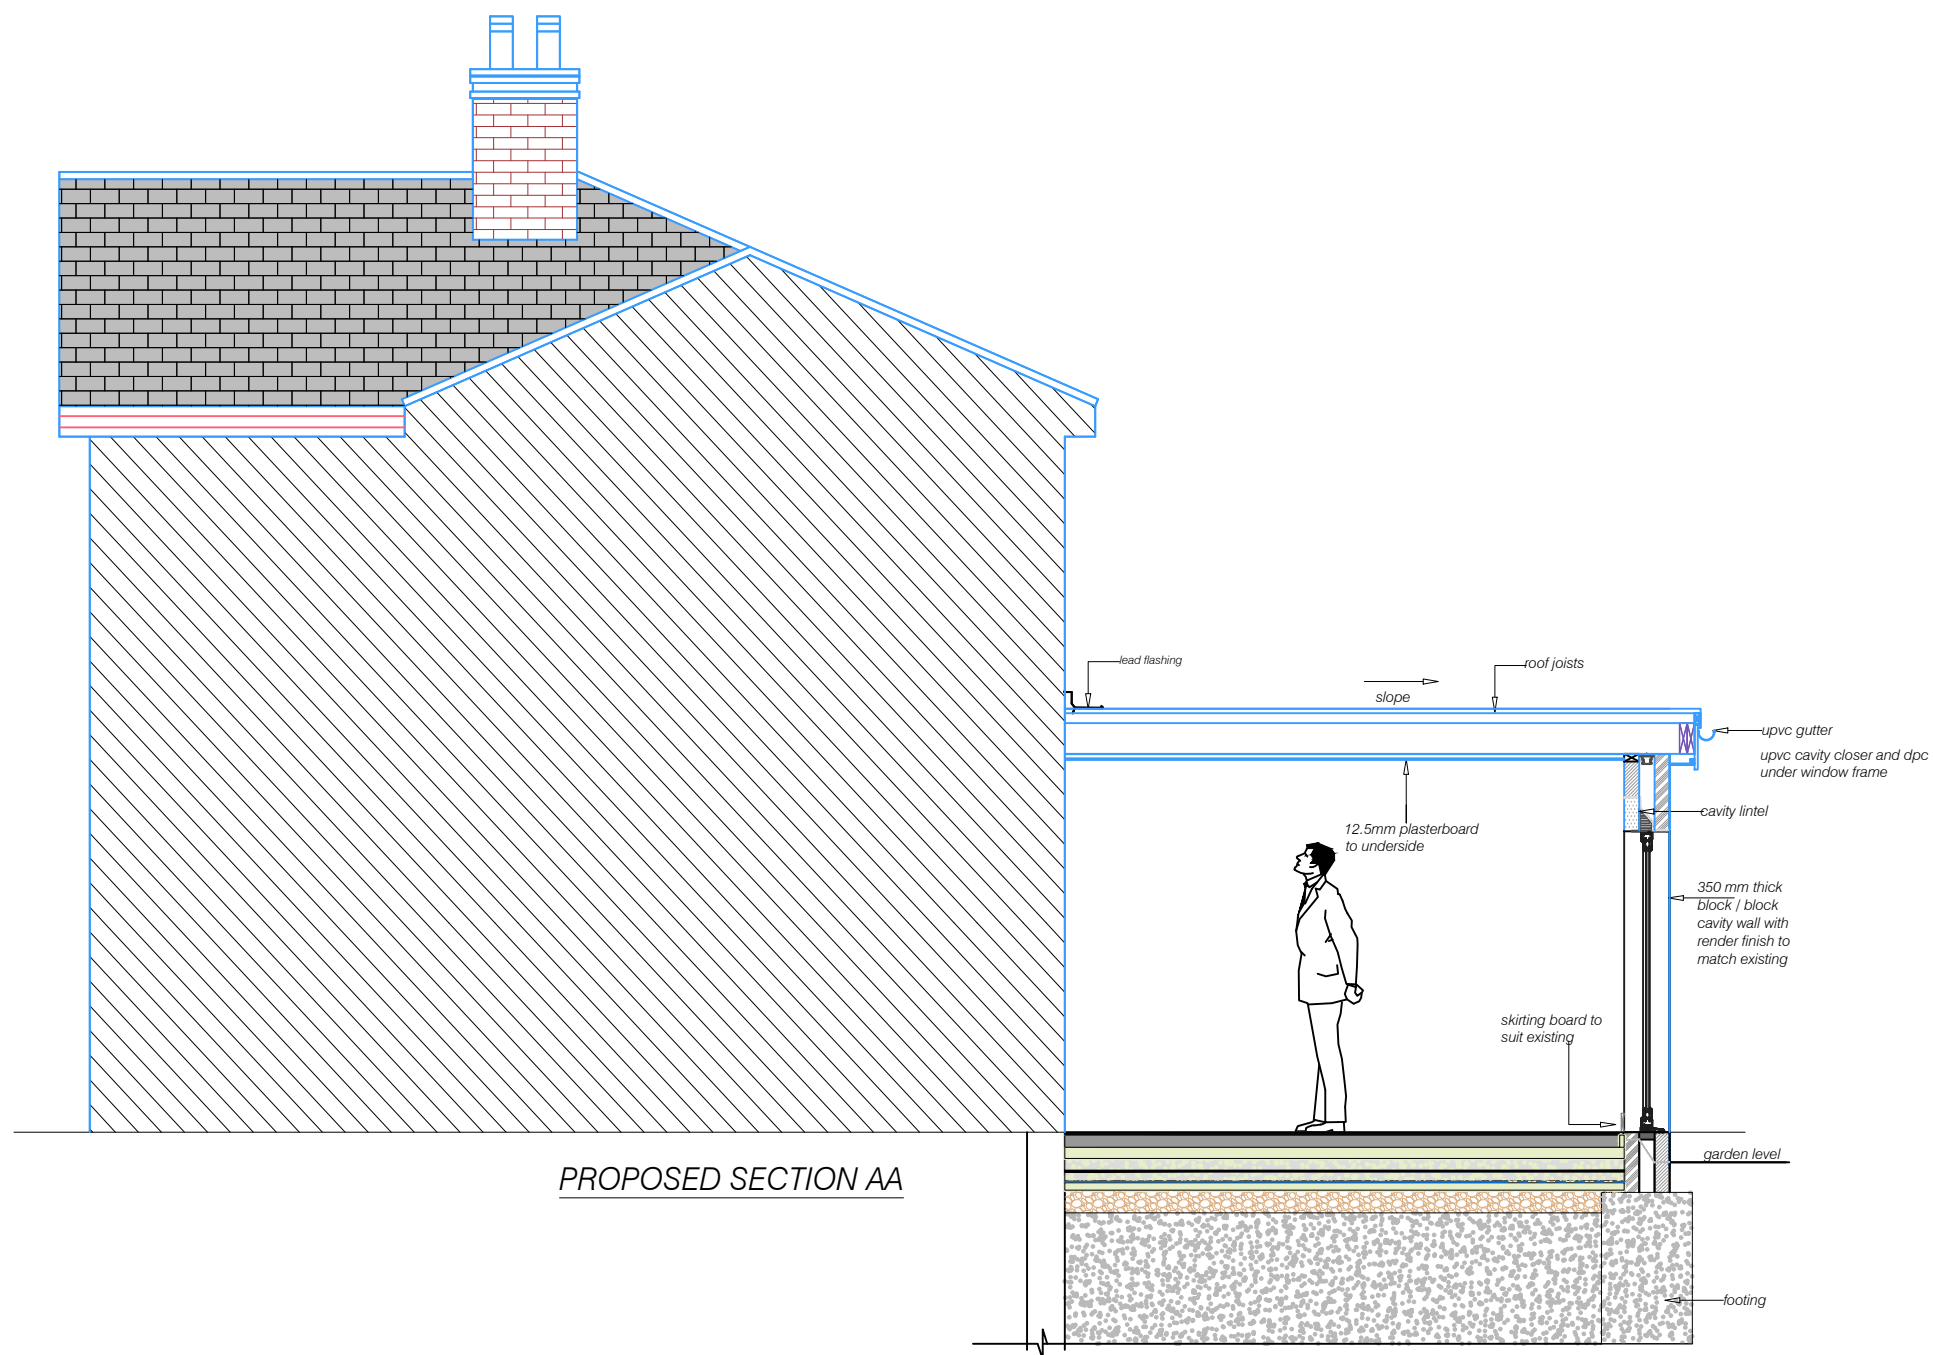


Issue	Notes	Drawn	Date
Express Plans			
Suite 12, 29 Belmont Road, Uxbrdge, UB8 1QS Tel: 07375 455206 Email: info@expressplans.co.uk			
Client Mr. Osman 19 Malvern Road Harlington UB3 5JA			
Drawing Title PROPOSED SECTION AA			
Scale 1:50	Date 24/03/26	Checked AZ	Drawn By AZ
Drawing Number D07			Revision

NOTES
 This drawing is for planning use only,
 structure and building control approval is
 required before commencement of any
 building works.do not reproduce this
 drawing without permission, this drawing
 is subject to copyright .

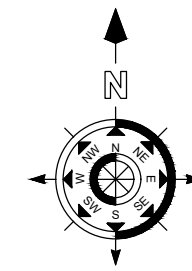


MALVERN ROAD

17
19
21
23

 

Issue	Notes	Drawn	Date
Express Plans			
Suite 12, 29 Belmont Road, Uxbrdge, UB8 1QS Tel: 07375 455206 Email: info@expressplans.co.uk			
Client Mr. Osman 19 Malvern Road Harlington UB3 5JA			
Drawing Title BLOCK PLAN			
Scale 1:500	Date 24/03/26	Checked AZ	Drawn By AZ
Drawing Number D08			Revision

NOTES
 This drawing is for planning use only,
 structure and building control approval is
 required before commencement of any
 building works.do not reproduce this
 drawing without permission, this drawing
 is subject to copyright .

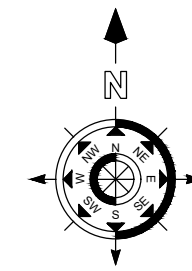

Issue	Notes	Drawn	Date
Express Plans			
Suite 12, 29 Belmont Road, Uxbrdge, UB8 1QS Tel: 07375 455206 Email: info@expressplans.co.uk			
Client Mr. Osman 19 Malvern Road Harlington UB3 5JA			
Drawing Title LOCATION PLAN			
Scale 1:500	Date 24/03/26	Checked AZ	Drawn By AZ
Drawing Number D09			Revision

