


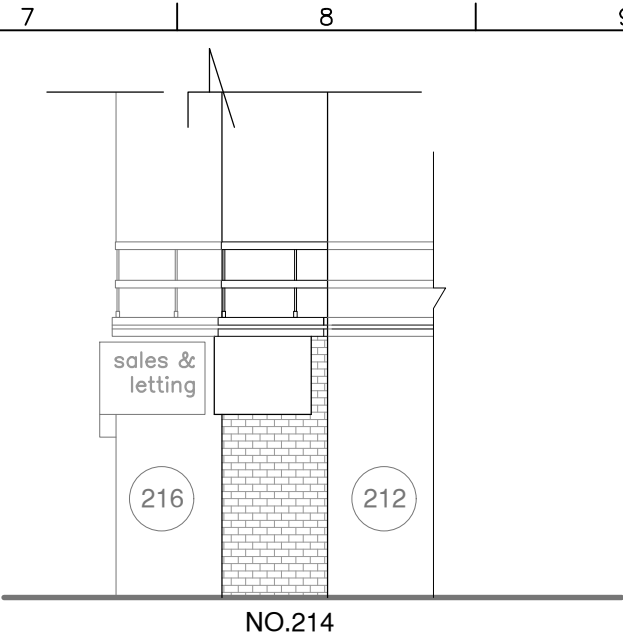


PRE-EXISTING FRONT ELEVATION




PROPOSED FRONT ELEVATION



PRE - EXISTING SIDE ELEVATION

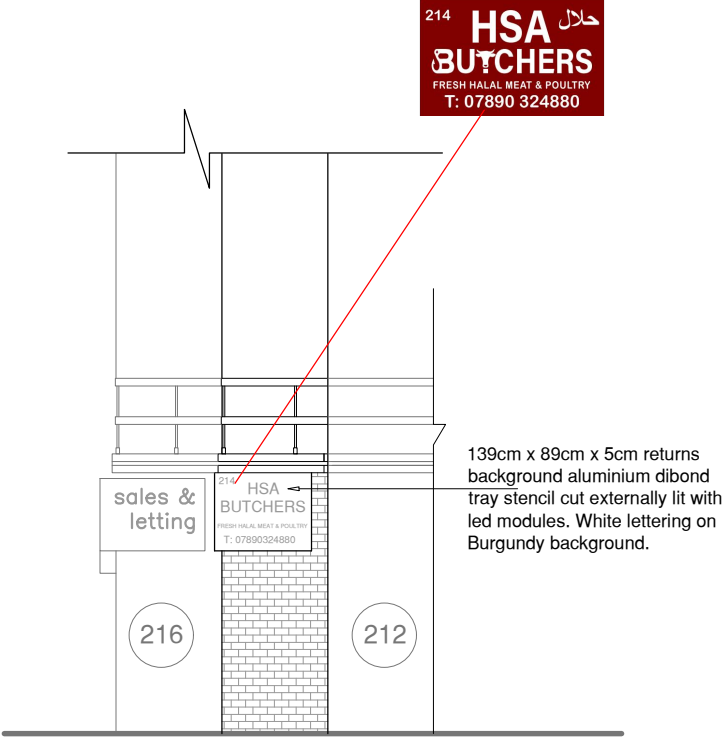

PROPOSED SIDE ELEVATION

 

NOTES :

A	MAY 26	labelled as proposed and fascia sign to be externally illuminated
	Date	Revisions

SJR DESIGN LTD. (ARCHITECTURAL DESIGN & CONSTRUCTION)	
Client: HSA PROPERTY LTD.	
Job Title 214 HIGH STREET HARLINGTON UB3 5DS	
Drawing Title PRE EXISTING AND PROPOSED ELEVATIONS	
Scale: 1 : 100 (A3)	
Date: MARCH 2026	
Checked by:	Drawn by: RS
Drg No. TP/751/SP03	Rev. A