
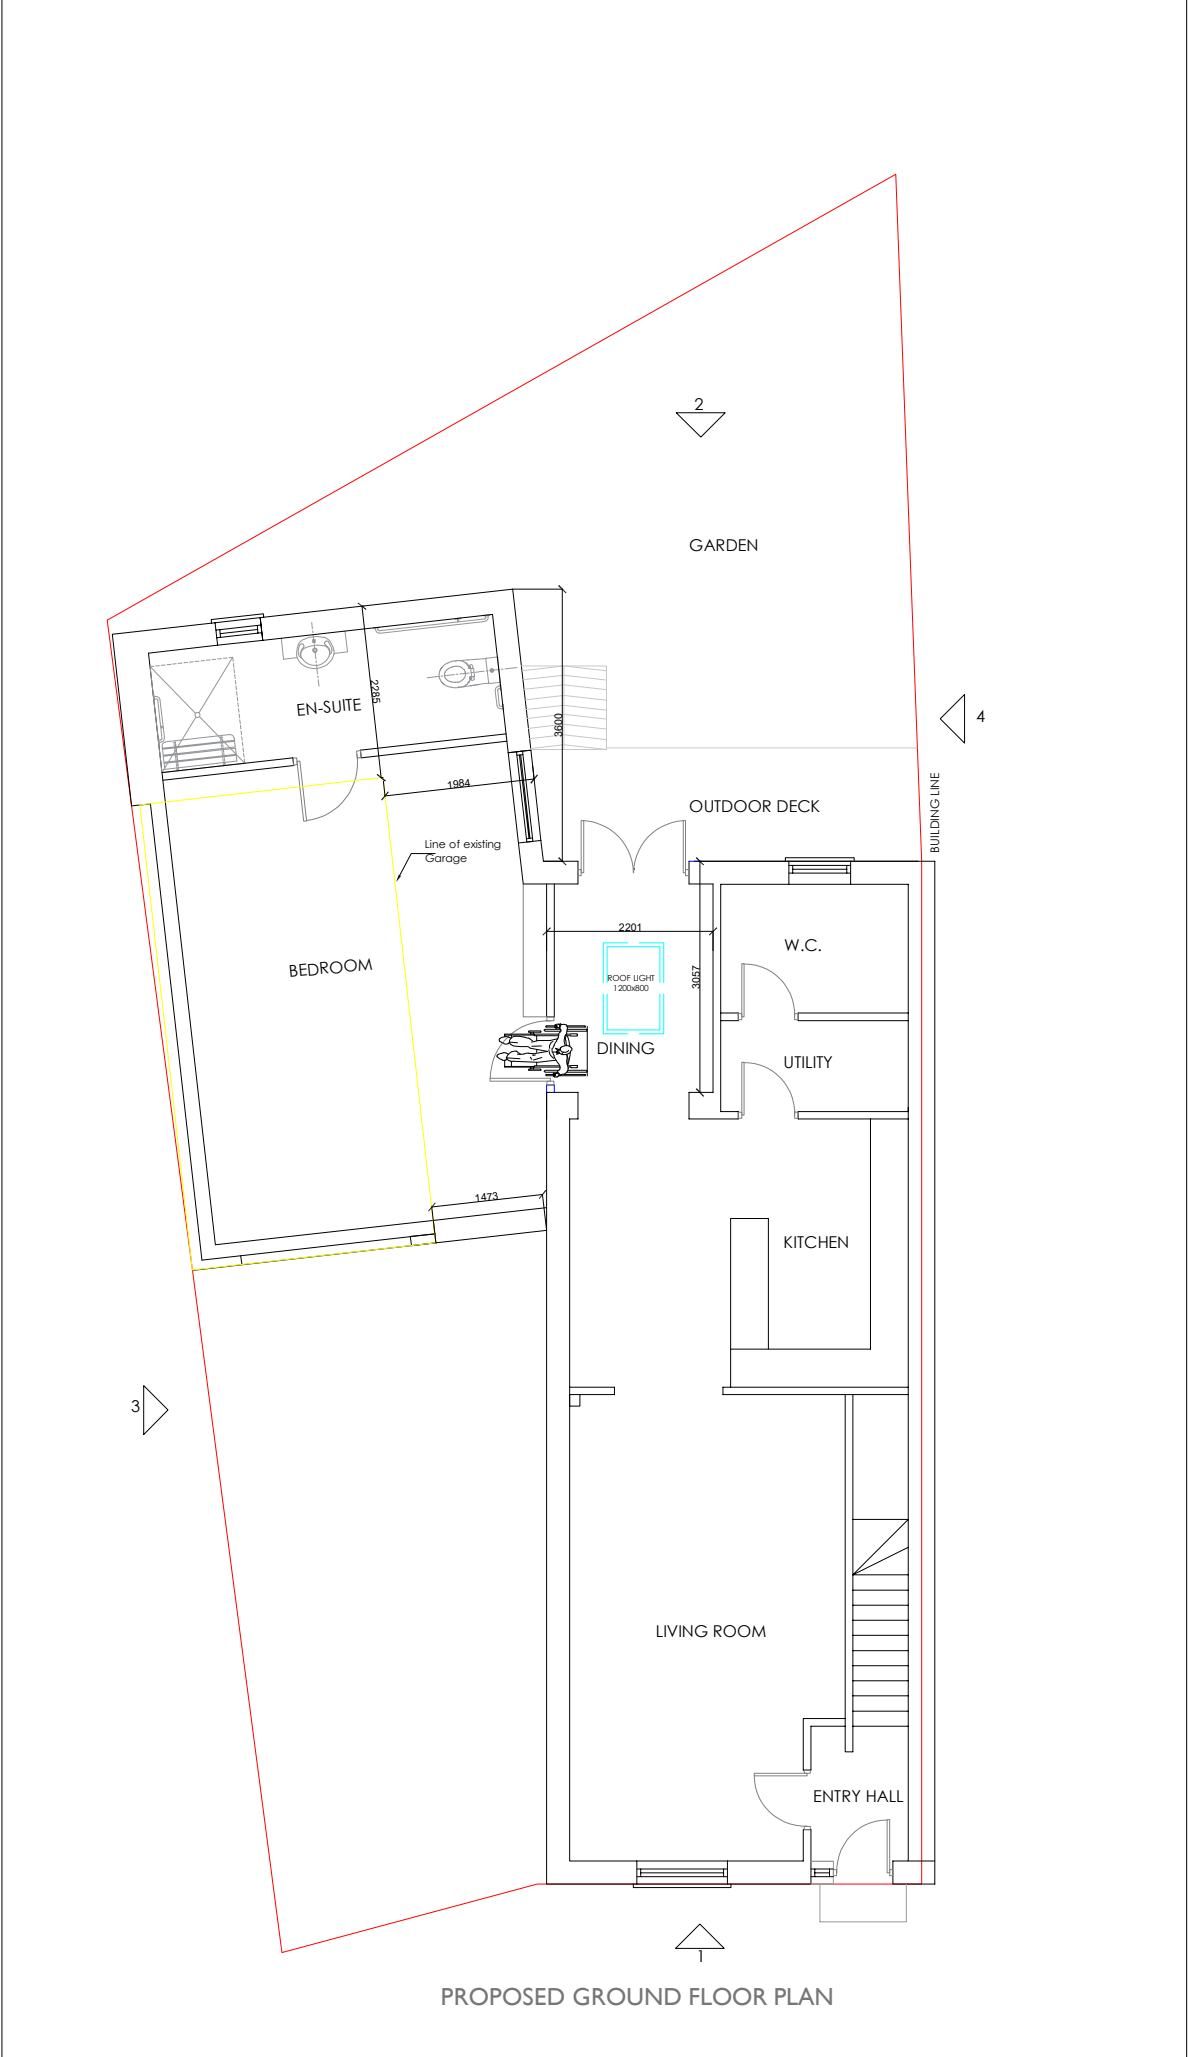


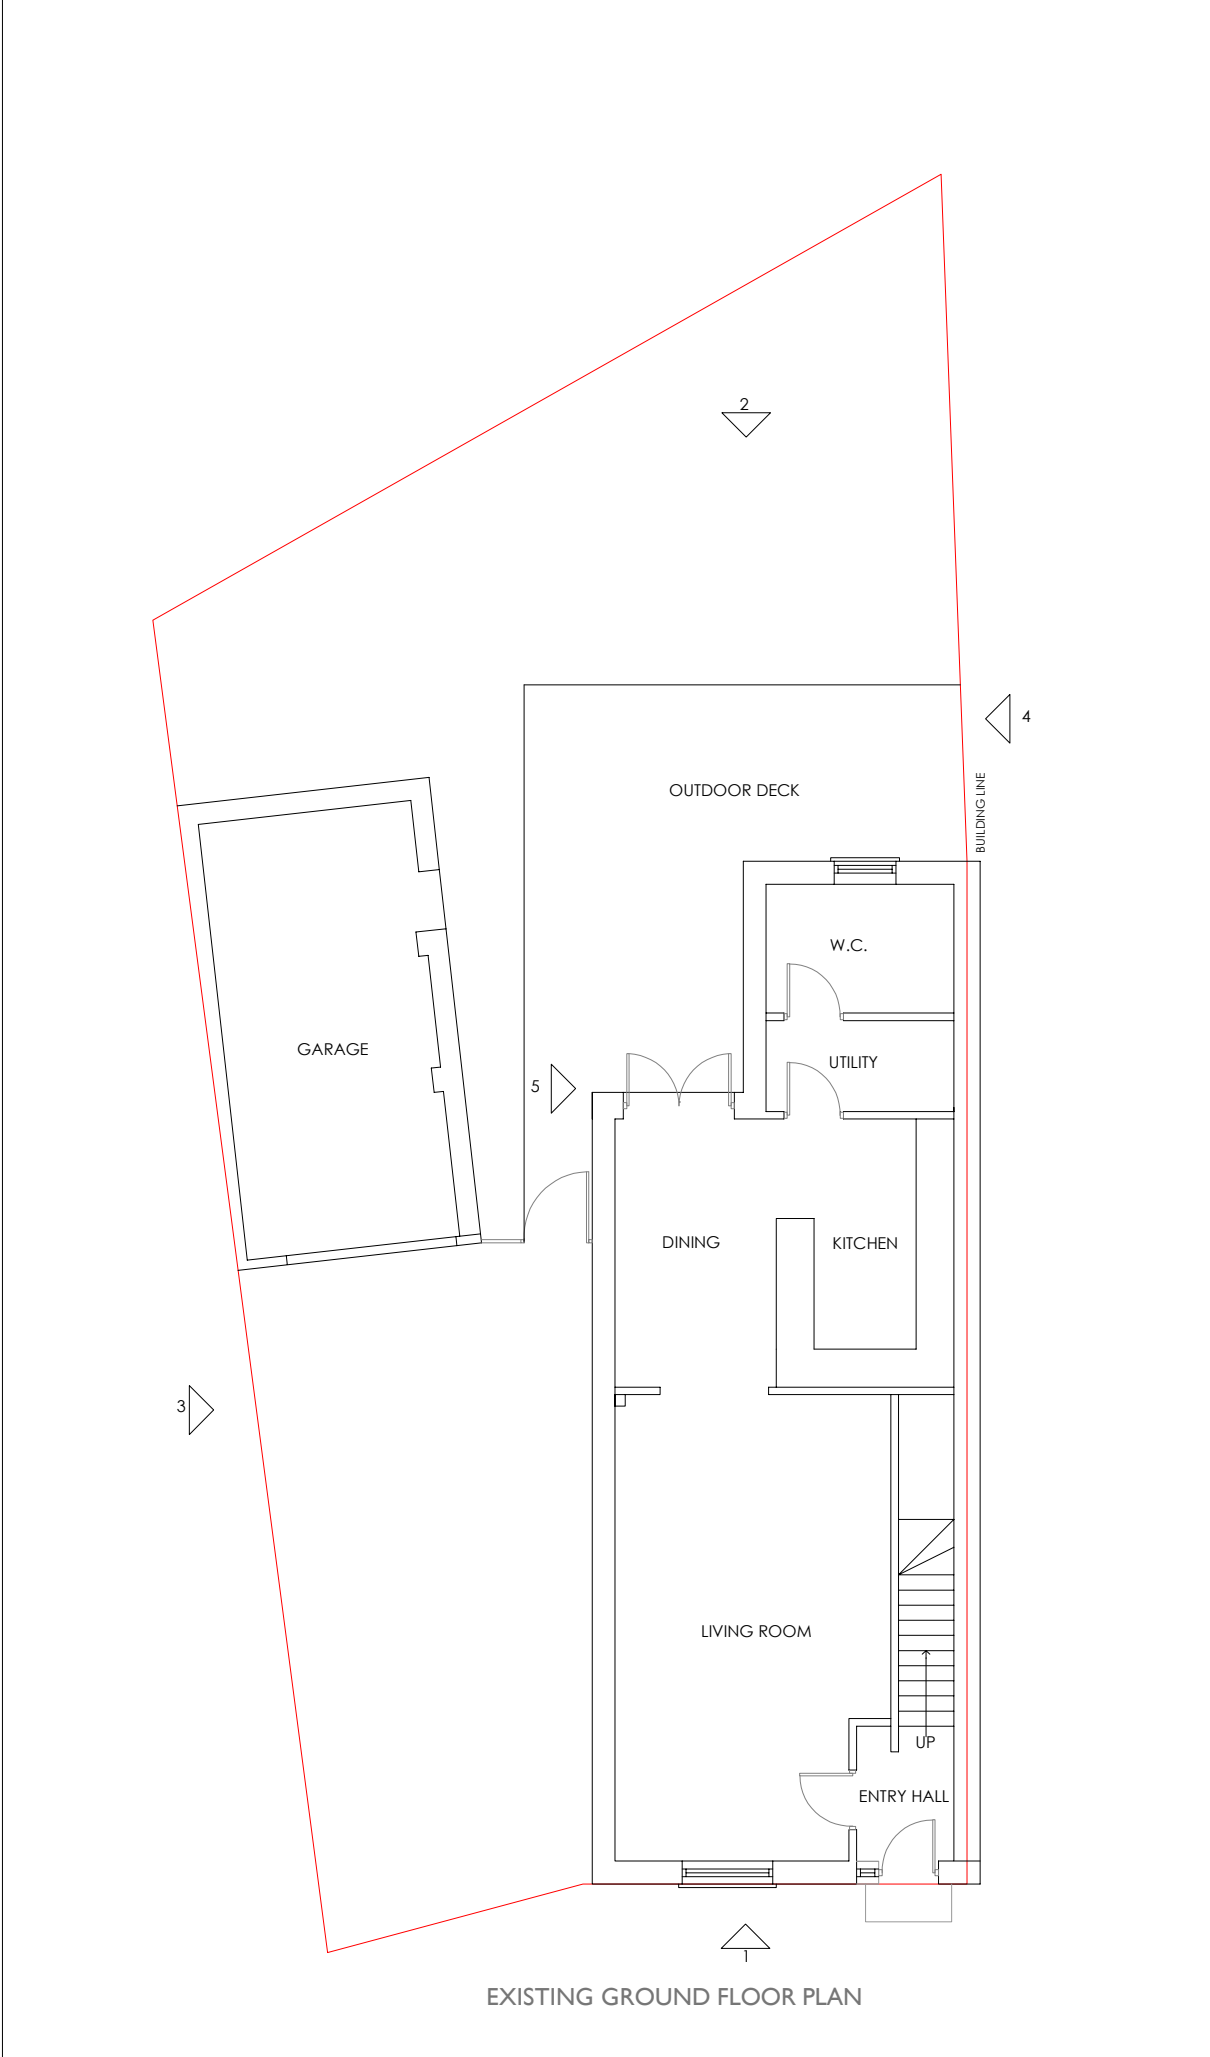

GENERAL NOTES

All work to comply with current building regulations and codes of practice

Do not scale from drawings

All dimensions to be checked on site before the start of any work

Proposed External Finish Materials to match Existing External Finish Materials

Existing garage floor to be raised to match the internal floor level of the house.

PROJECT : 4 OVERLORD CLOSE
UXBRIDGE UB10 0TU

SB DESIGN STUDIO

SHINGINI BISWAS
sbdstudiolondon@gmail.com
07521505399

DWG NAME : EXISTING AND
PROPOSED FLOOR PLAN 01

SCALE : 1:100@A3

DWG NO/REV : 4FP001/01

DATE : 25/06/26