


The Contractor is to check all dimensions on site and report any discrepancies to the Contract Administrator. This drawing is to be read in conjunction with all other standard documentation.




EXISTING FRONT ELEVATION

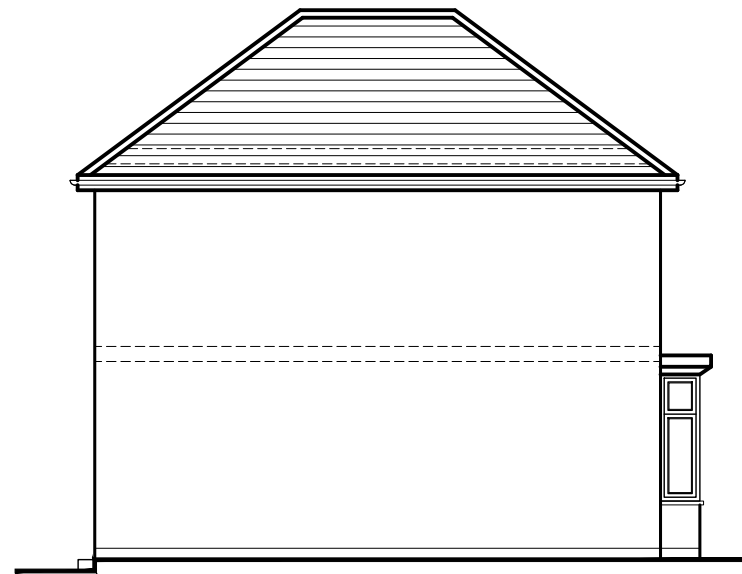

EXISTING SIDE ELEVATION



EXISTING REAR ELEVATION

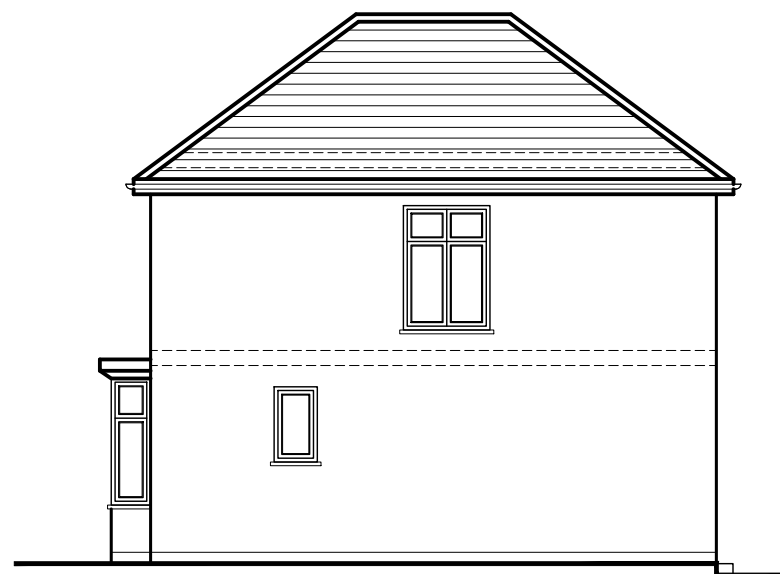

EXISTING SIDE ELEVATION

rev.	description	date	chkd.
------	-------------	------	-------



93 Cotmandene Crescent,
Orpington, Kent BR5 2RA

020 3004 9238
07931 931 035

s.nagpal@dapconsultants.co.uk
www.dapconsultants.co.uk

project: 40 Dickens Avenue,
Uxbridge

drawing title:
Existing Elevations

drawn: MV	chkd: SS	date: 08.10.2025
status: Planning		scale: 1:100@A3
proj no: 2852	drg no: 03	rev no: