




The Contractor is to check all dimensions on site and report any discrepancies to the Contract Administrator. This drawing is to be read in conjunction with all other standard documentation.

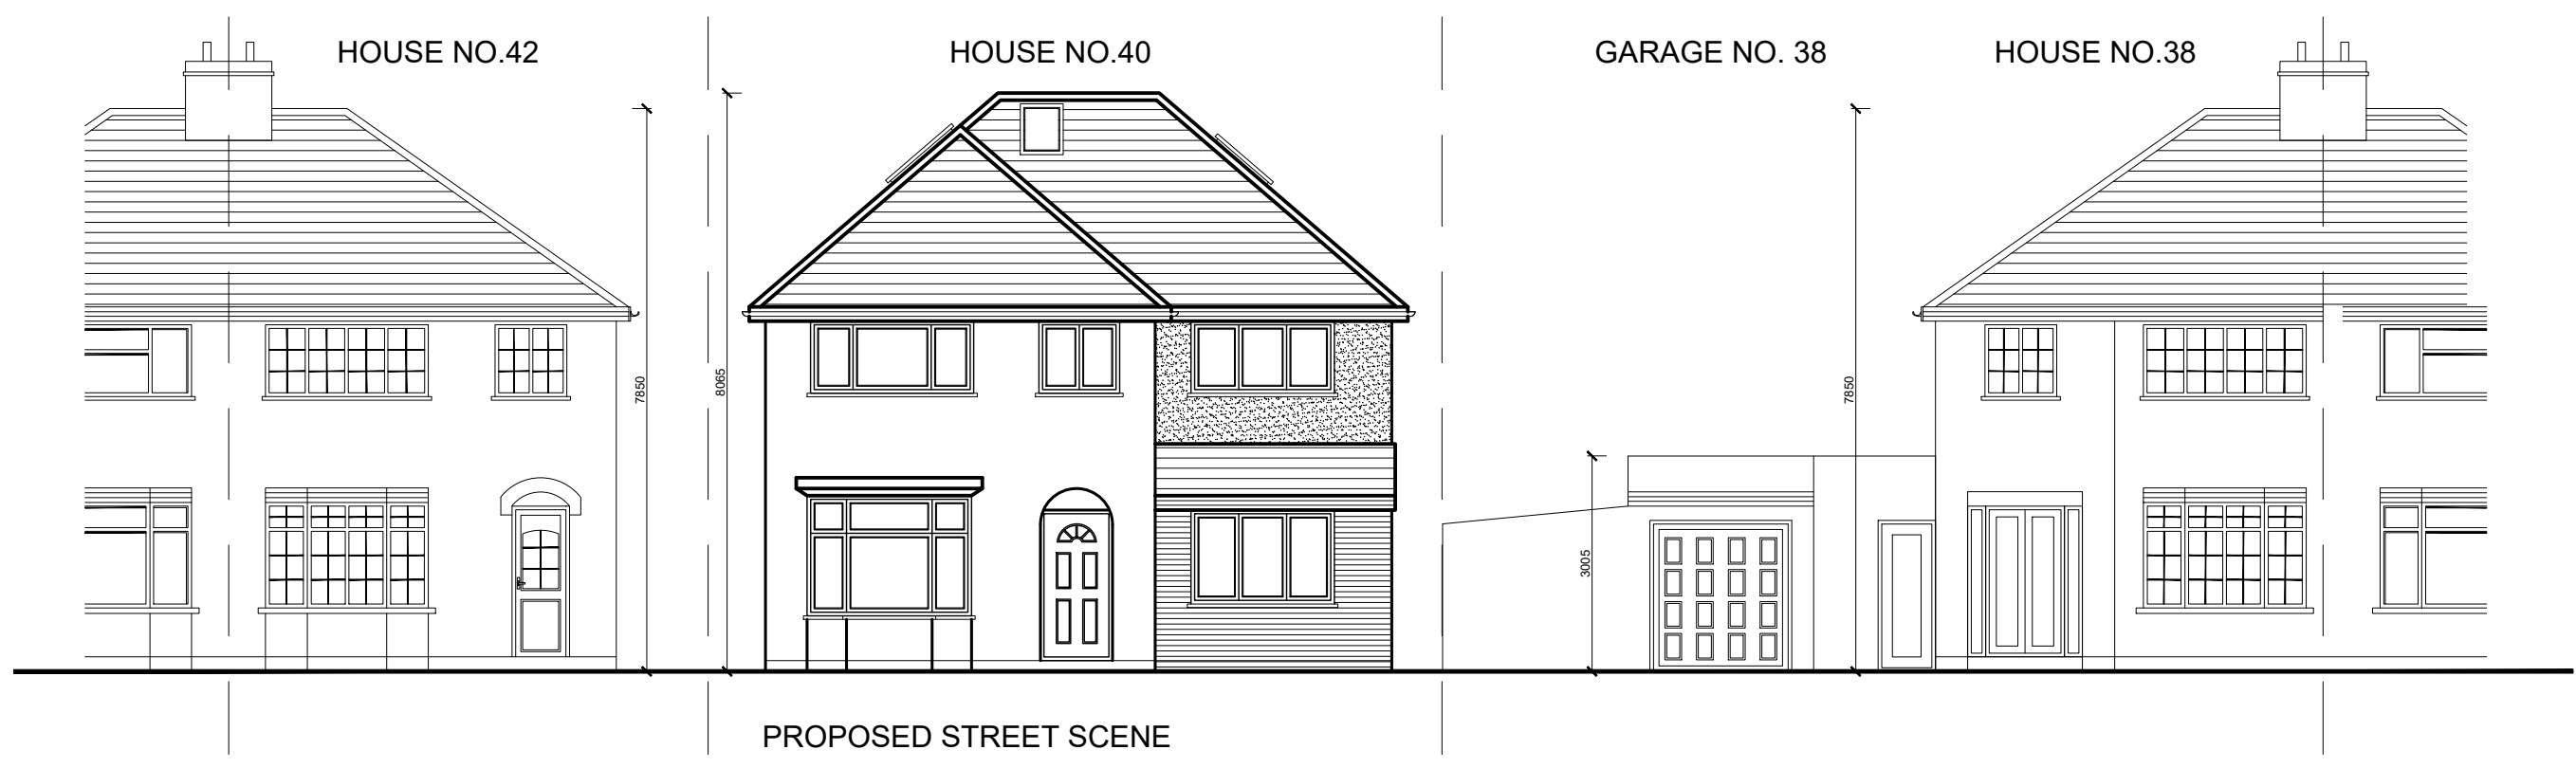


PROPOSED STREET SCENE

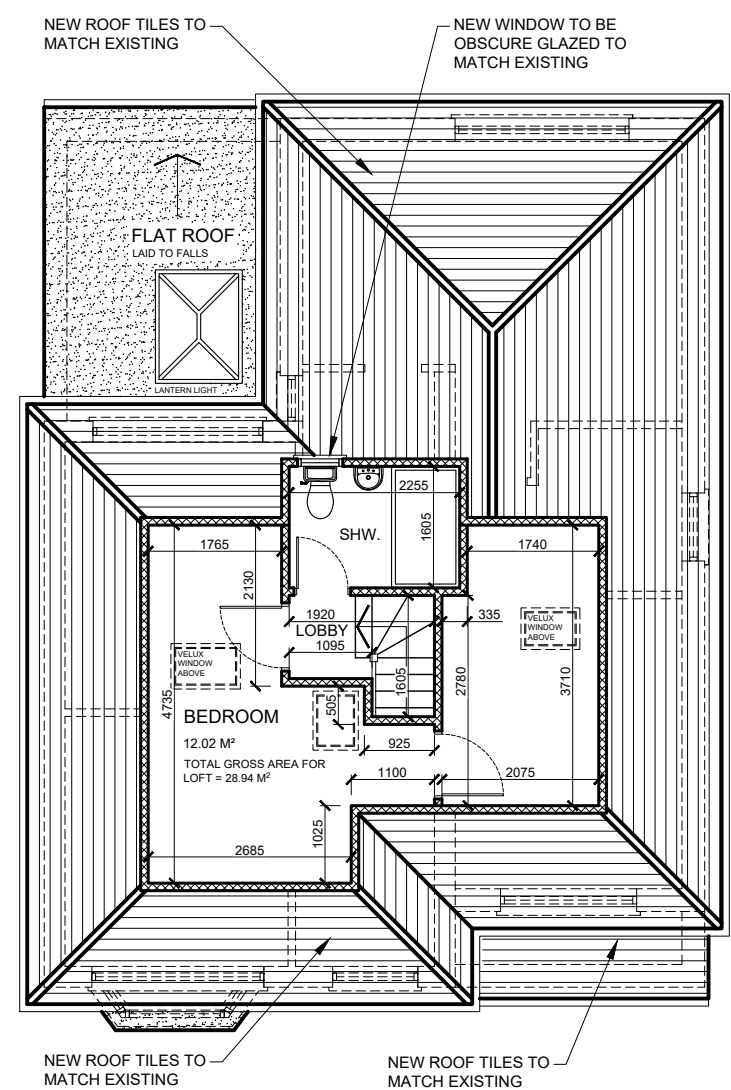

PROPOSED LOFT PLAN

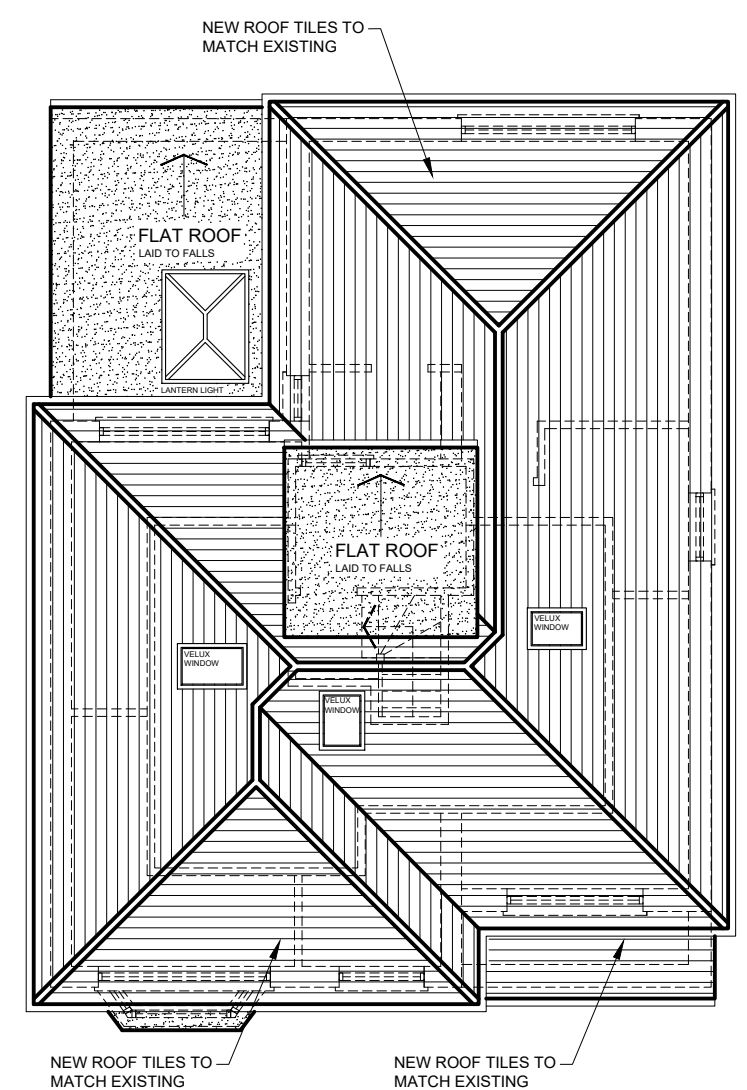

PROPOSED ROOF PLAN

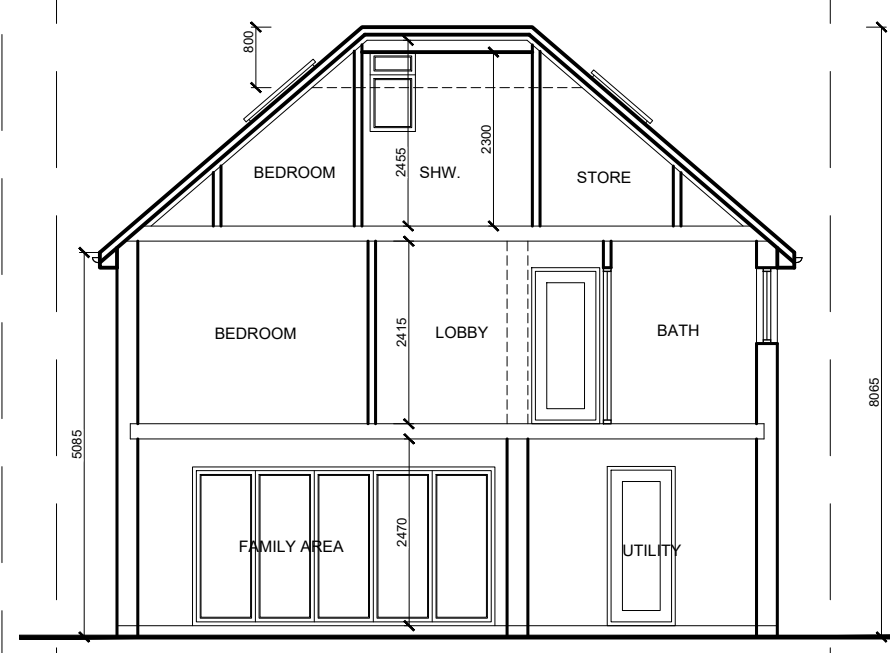

PROPOSED SECTION

rev.	description	date	chkd.
------	-------------	------	-------

**DAP**  
Design And Plan  
CONSULTANTS

93 Cotmandene Crescent,  
Orpington, Kent BR5 2RA

020 3004 9238  
07931 931 035

s.nagpal@dapconsultants.co.uk  
www.dapconsultants.co.uk

project : 40 Dickens Avenue,  
Uxbridge

drawing title :  
Proposed Roof Plan

drawn: MV	chkd : SS	date: 08.10.2025
-----------	-----------	------------------

status: <b>Planning</b>	scale: 1:100@A3
-------------------------	-----------------

proj no : 2852	drg no: 05	rev no: A
----------------	------------	-----------