




**Plan of Proposed First Floor**



**Proposed Rear Elevation** (NEW WORK SHOWN OUTLINED IN GREEN)

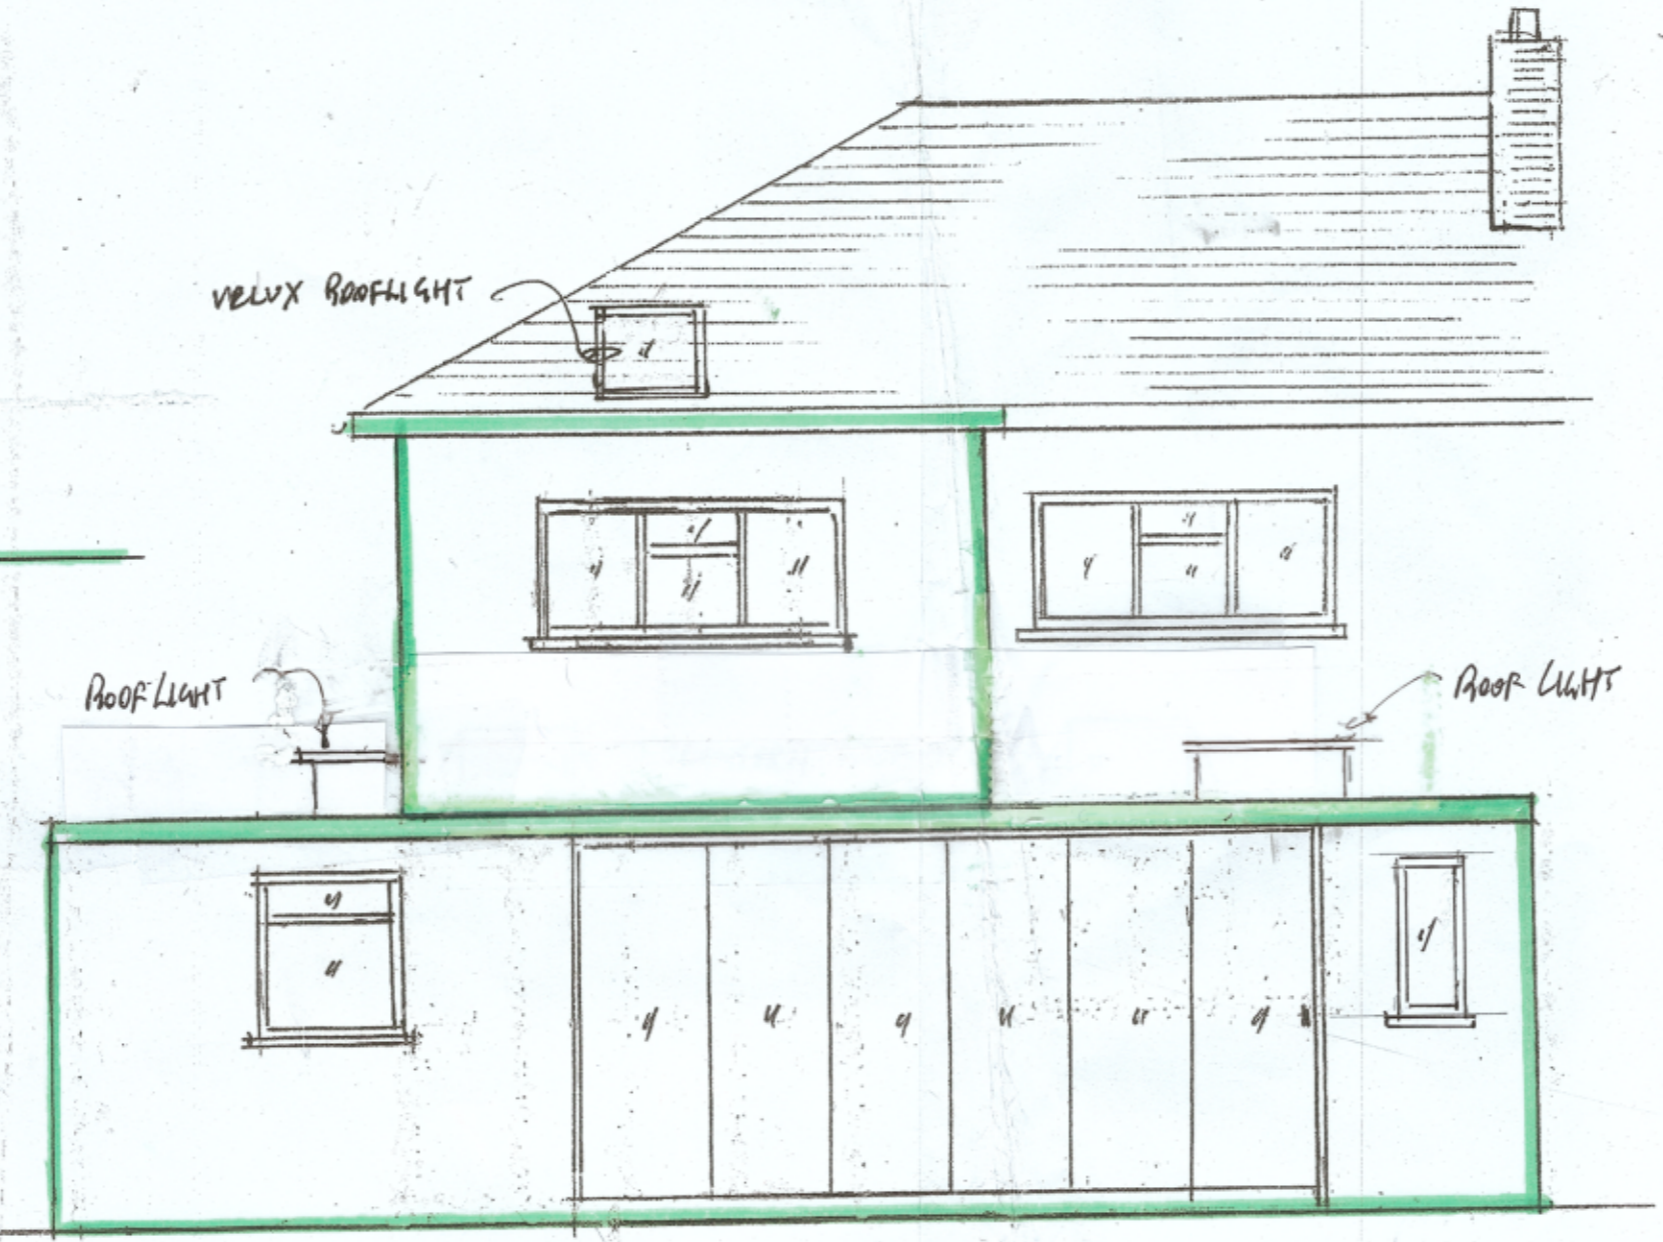

**Existing Side Elevation**

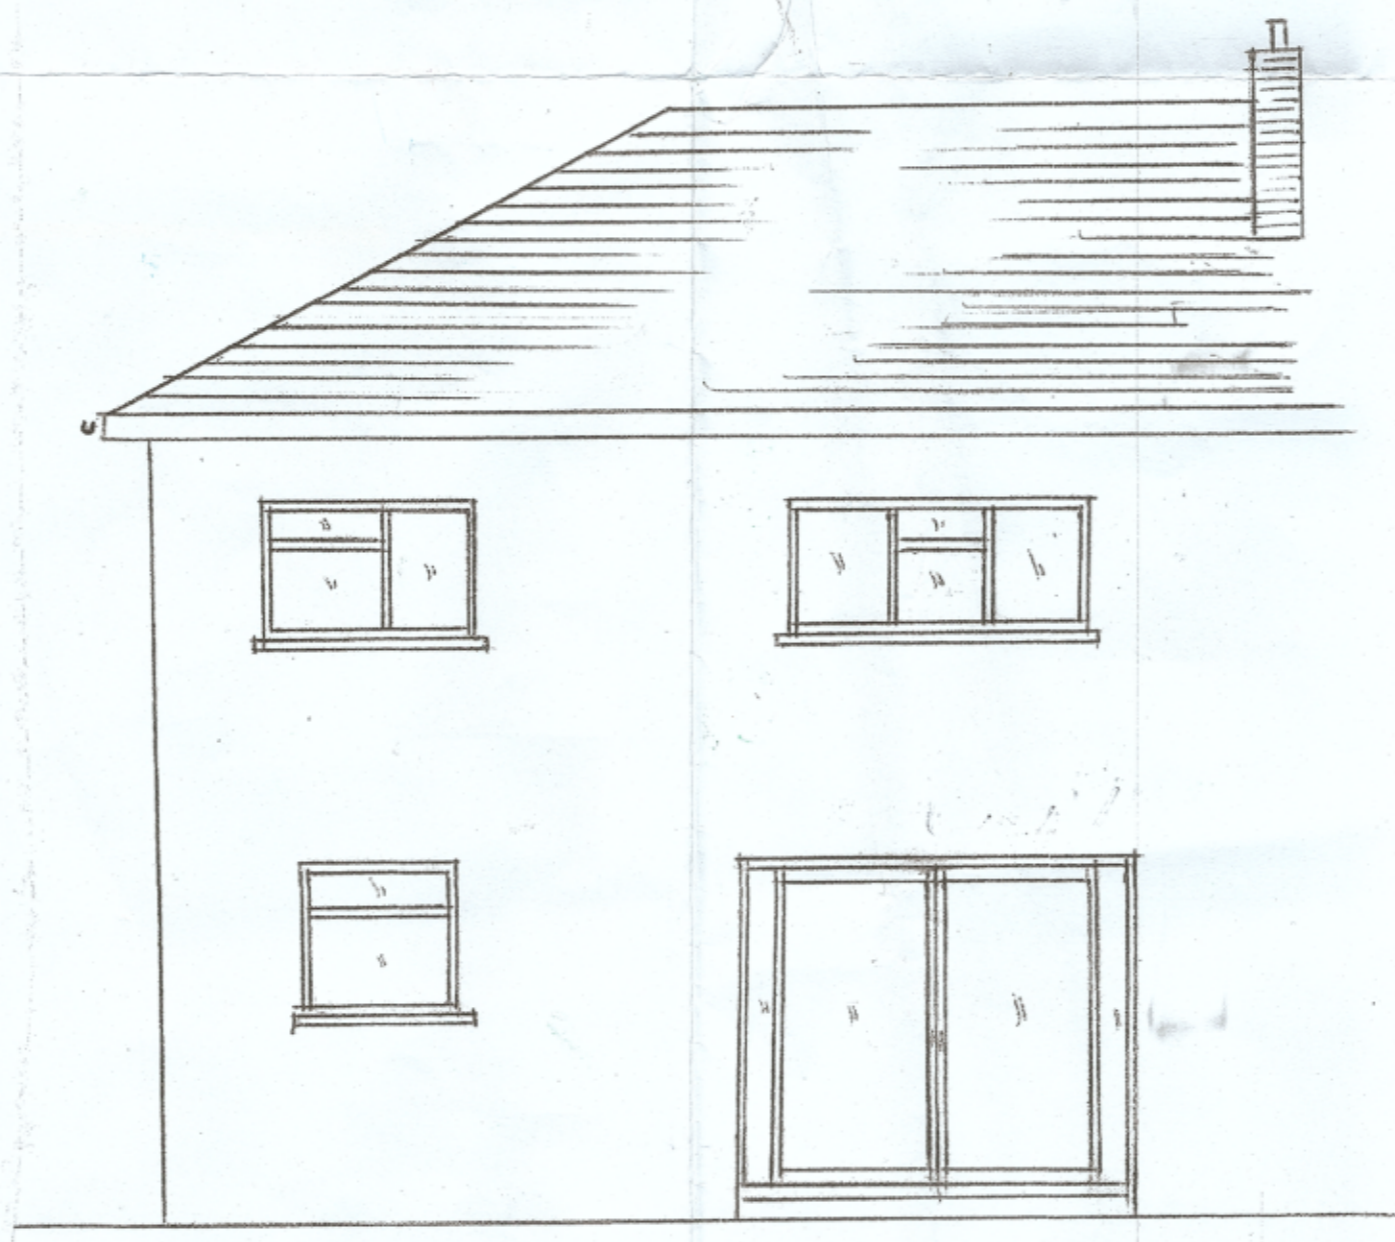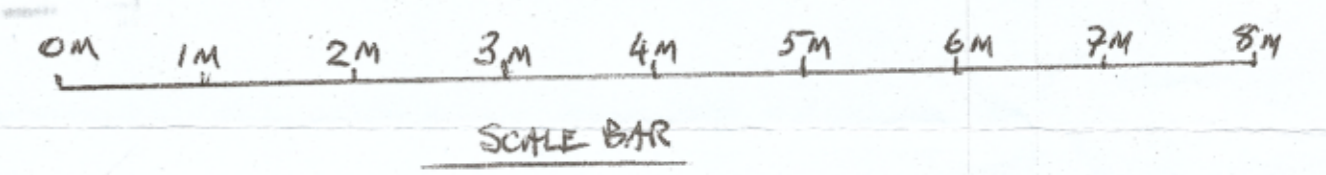

**Existing Rear Elevation**

**Proposed Alterations to  
No 160 Joel Street  
Northwood Hills  
London  
HA5 2PE**

**Drawing No HJ 3 A**

**Scale 1:50**

**For Mr and Mrs Joshi**

REVISION 'A' MARCH 26  
REAR ADDITION REDUCED IN SIZE