



Proposed Rear Elevation (NEW WORK OUTLINED IN GREEN)


Scale 1/50

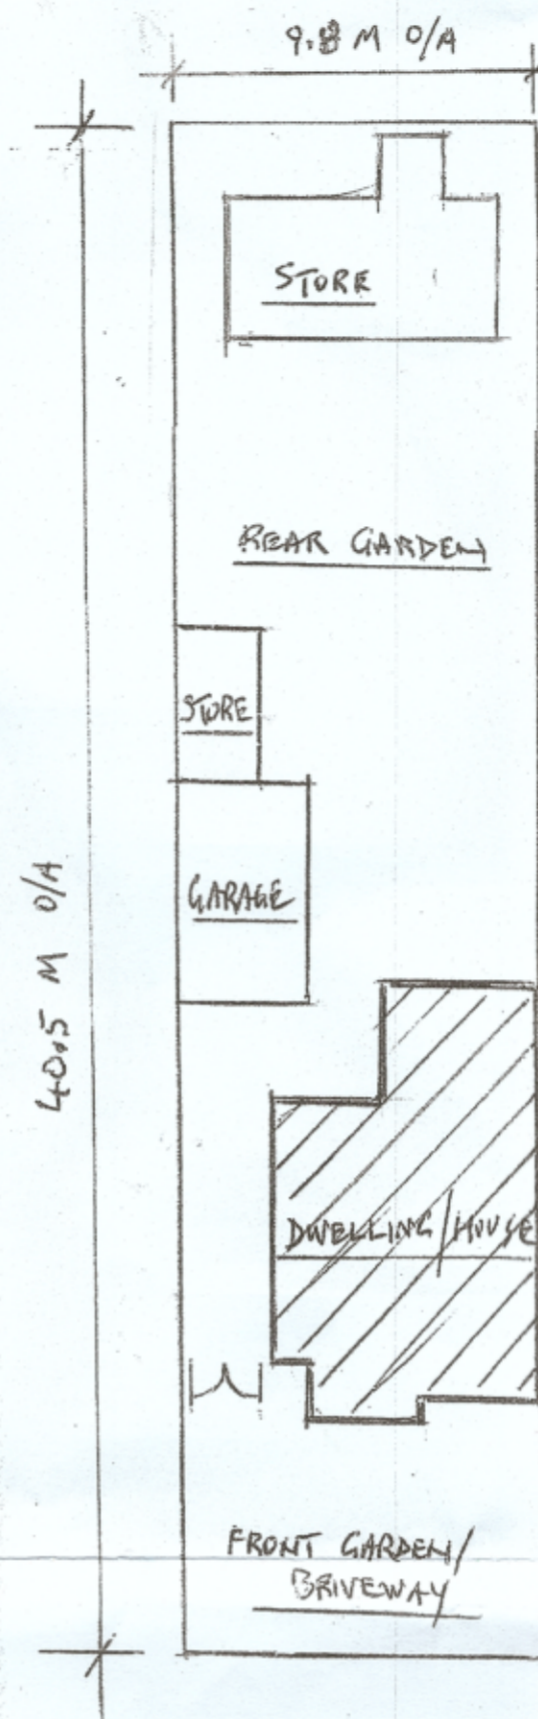

Existing

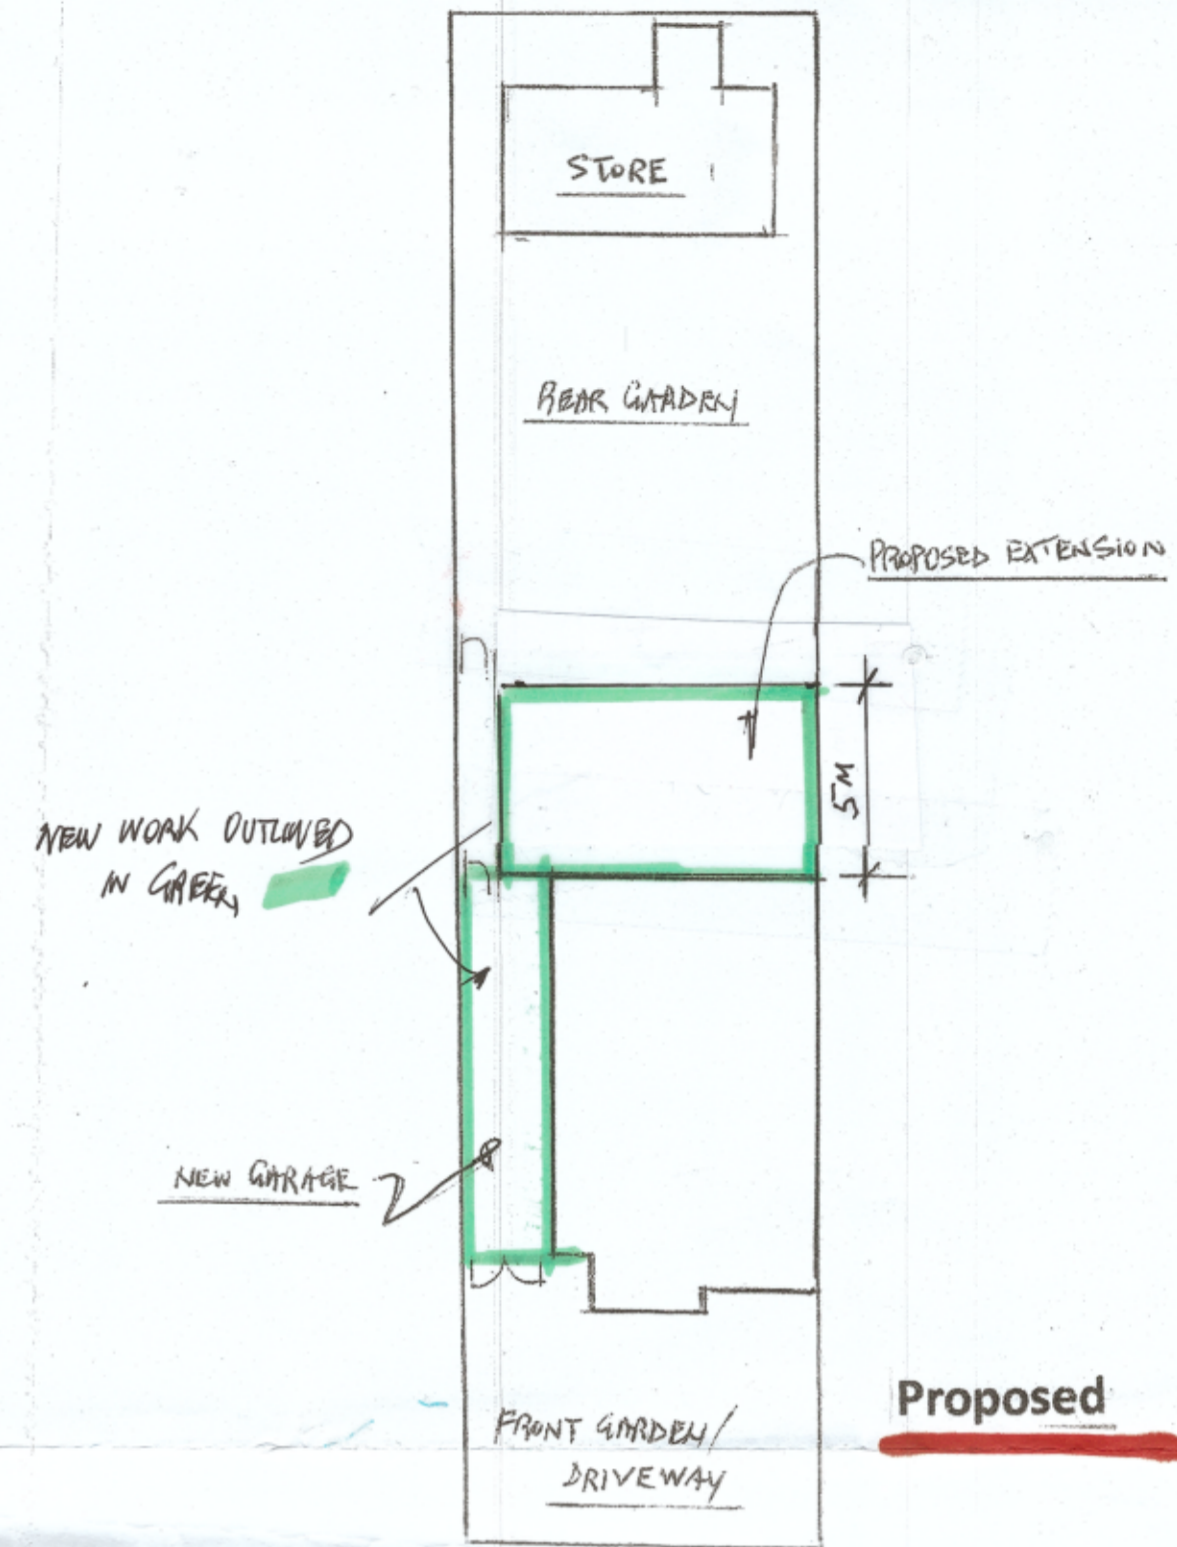

Proposed

 

SCALE BAR 1/200

Block Plan Scale 1/200

**Proposed Alterations to
No 162 Joel Street
Northwood Hills
London HA5 2 PE**

Drawing No FL 4 A

for Mr and Mrs Lucaciu

REVISION 'A' MARCH 26 REAR ADDITION
REDUCED IN SIZE