



**Proposed Side Elevation** (NEW WORK OUTLINED IN GREEN) Scale 1/50

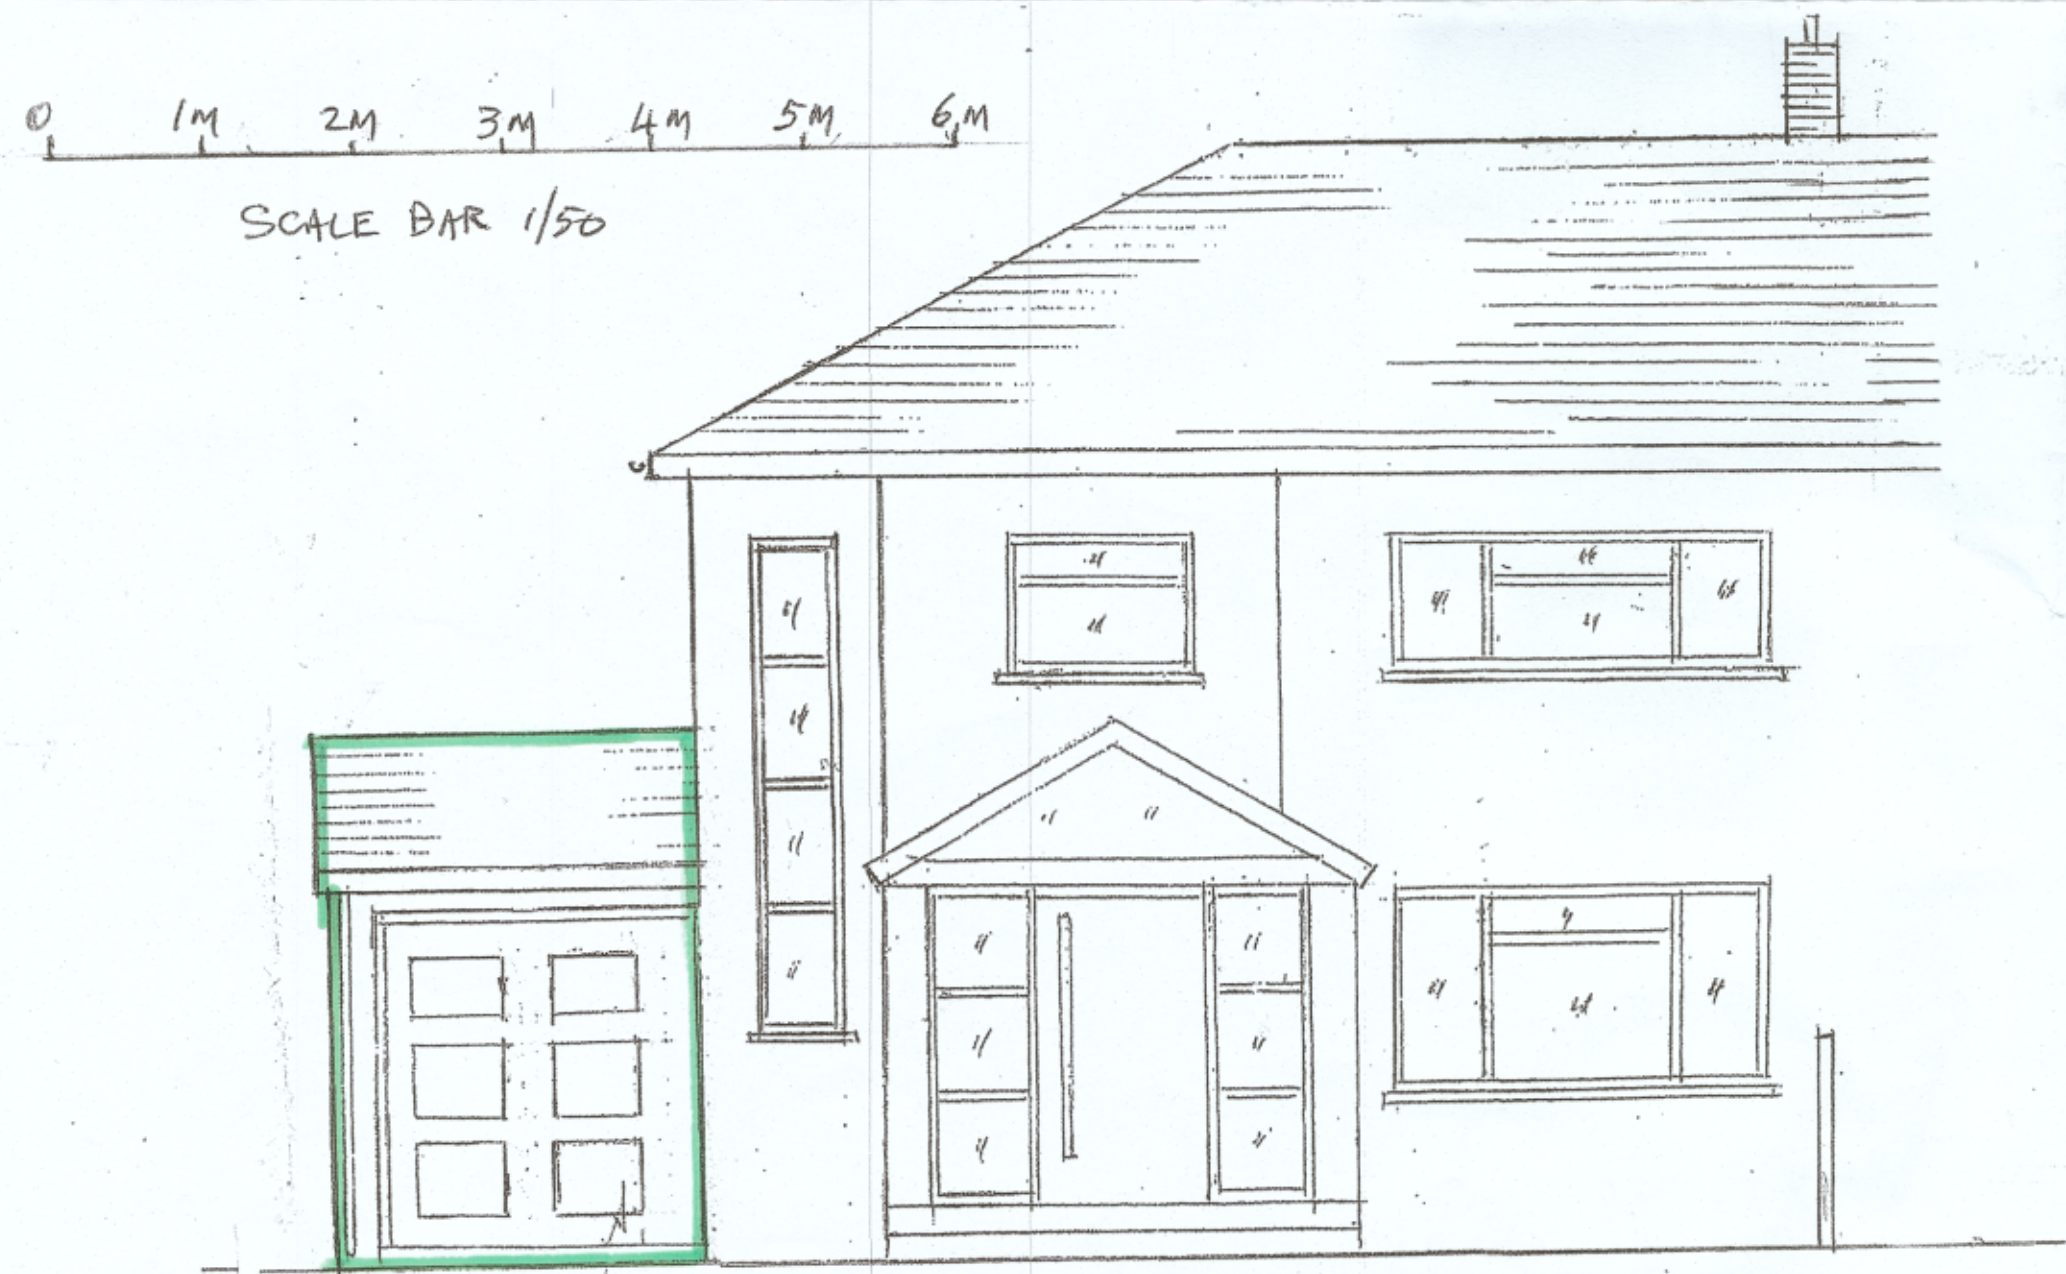

**Proposed Front Elevation** (NEW WORK OUTLINED IN GREEN) Scale 1/50

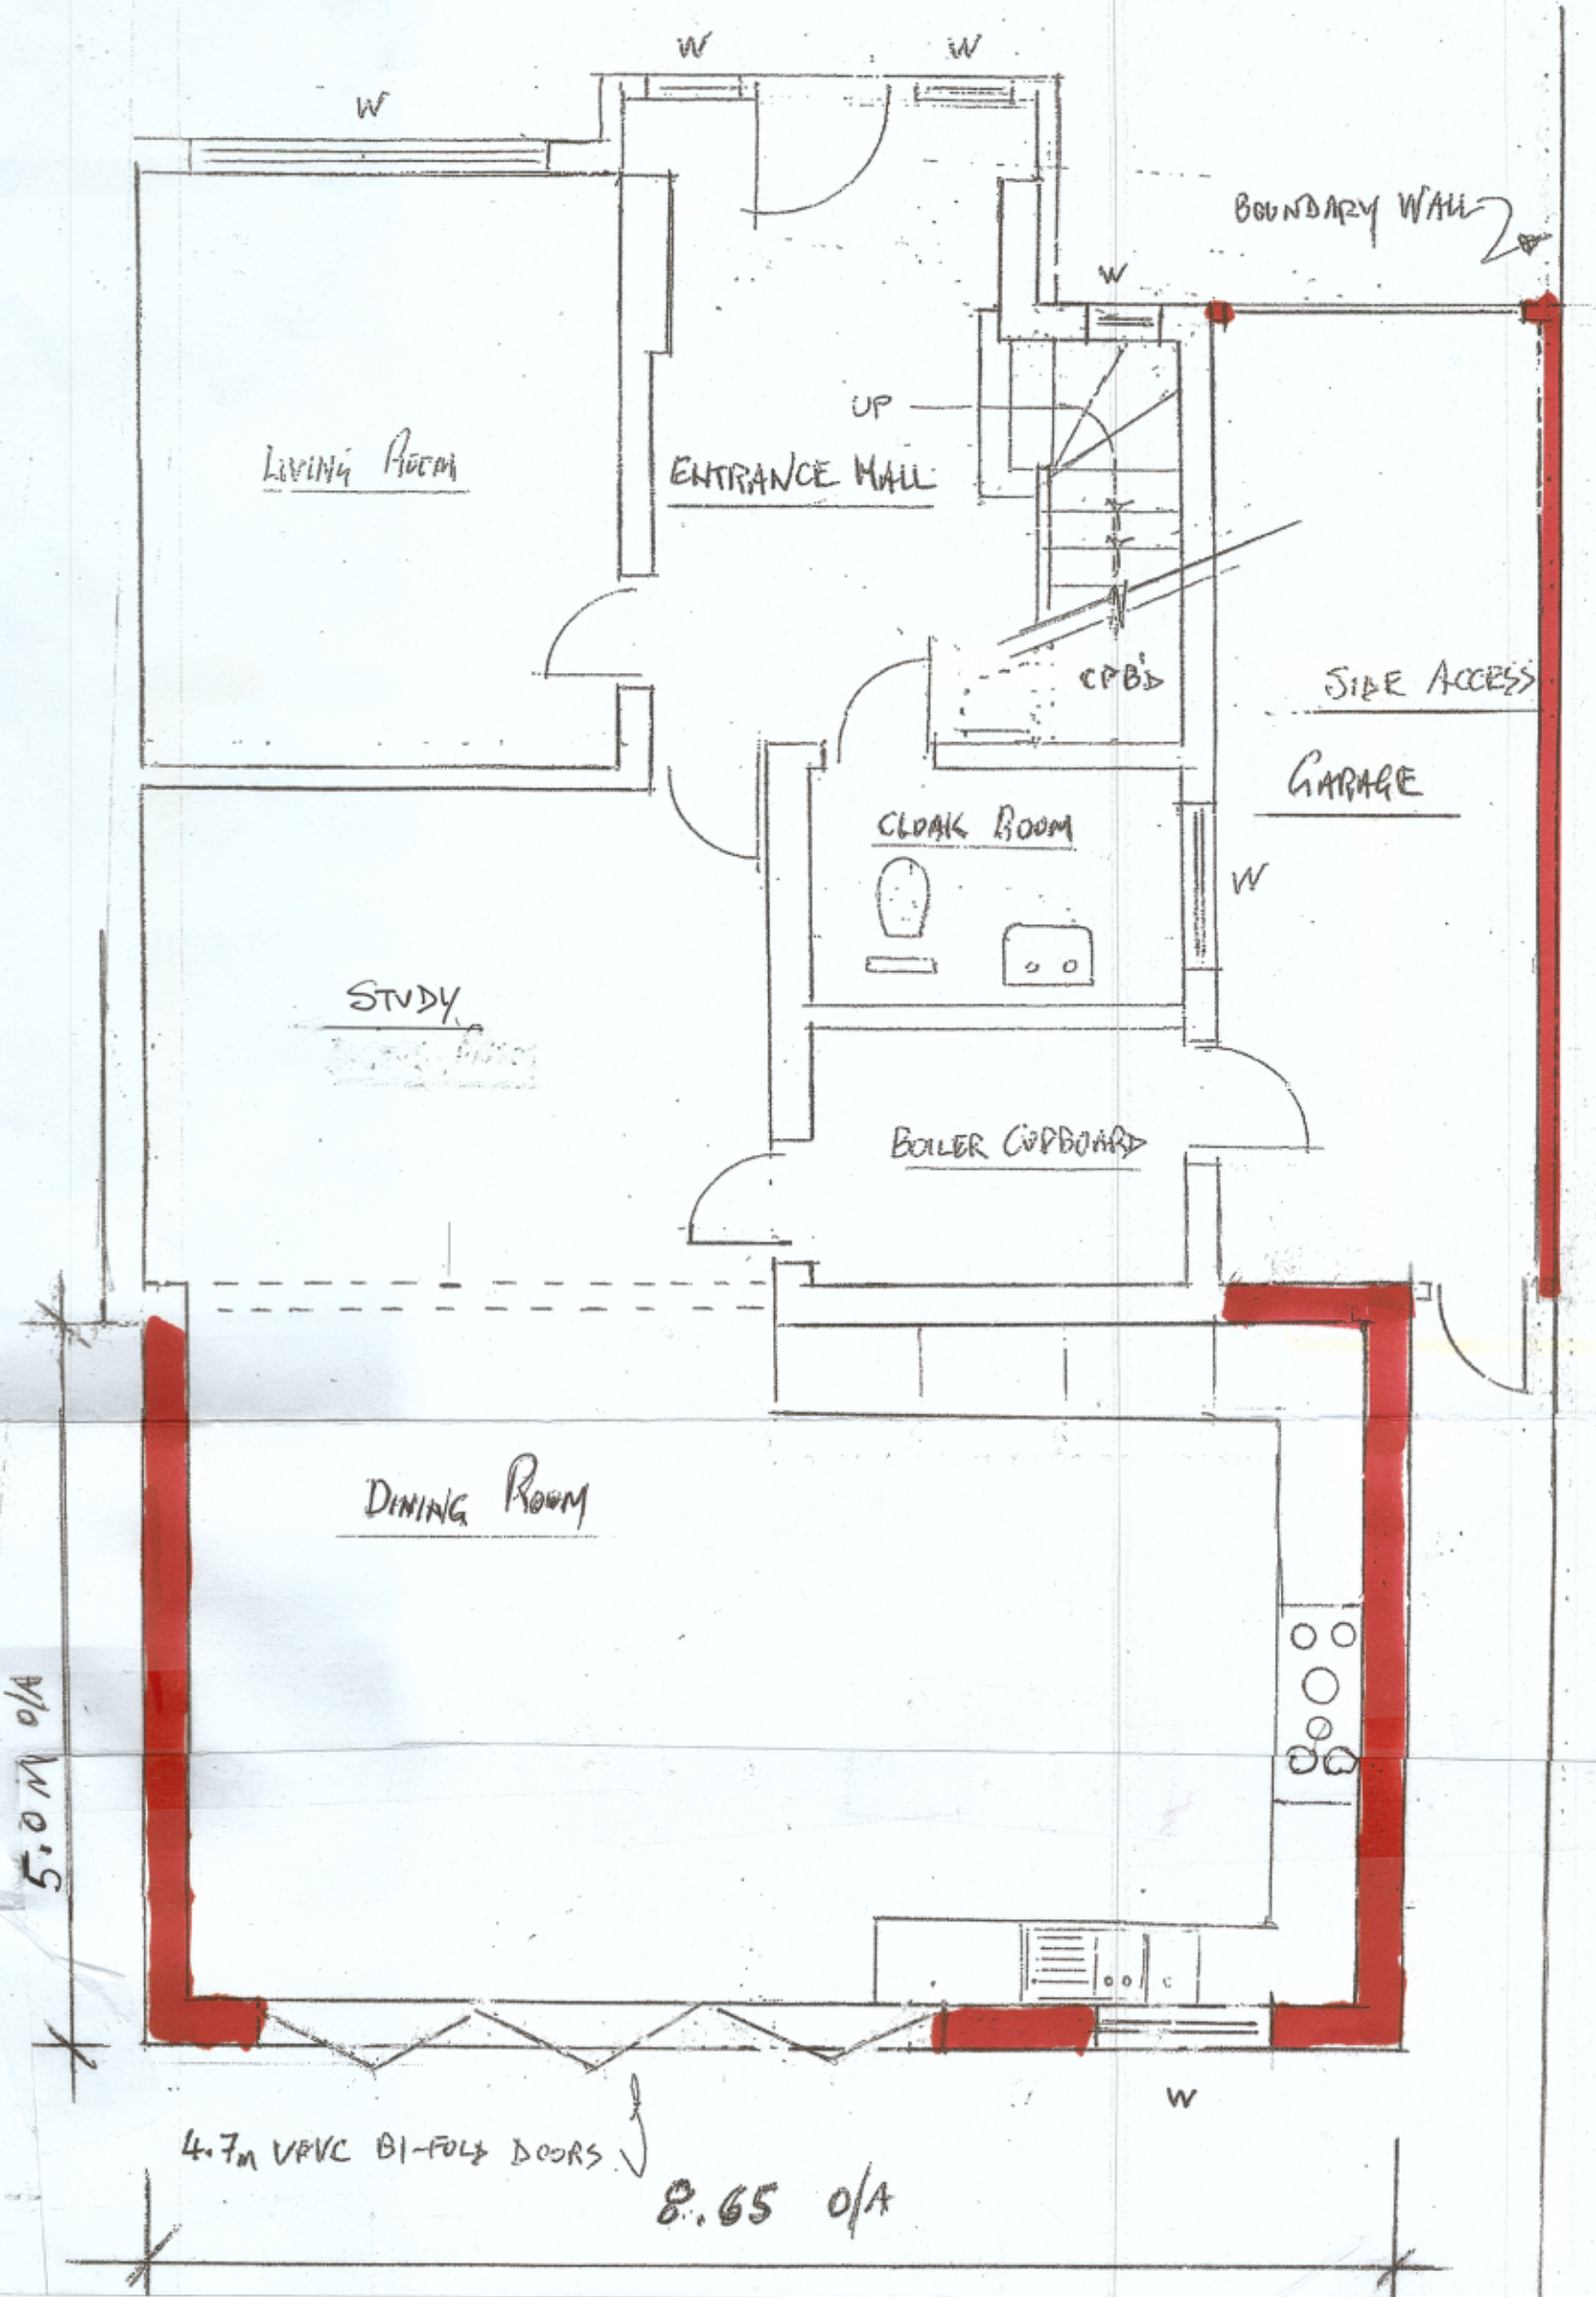

**Proposed Alterations to Ground Floor**

Scale 1/50

**Drawing No FL 3'A**

REV 'A' SIZE OF REAR ADDITION REDUCED

**Proposed Alterations to  
No 162 Joel Street  
for Mr and Mrs Lucaciu**