




Existing Rear Elevation

Scale 1/50

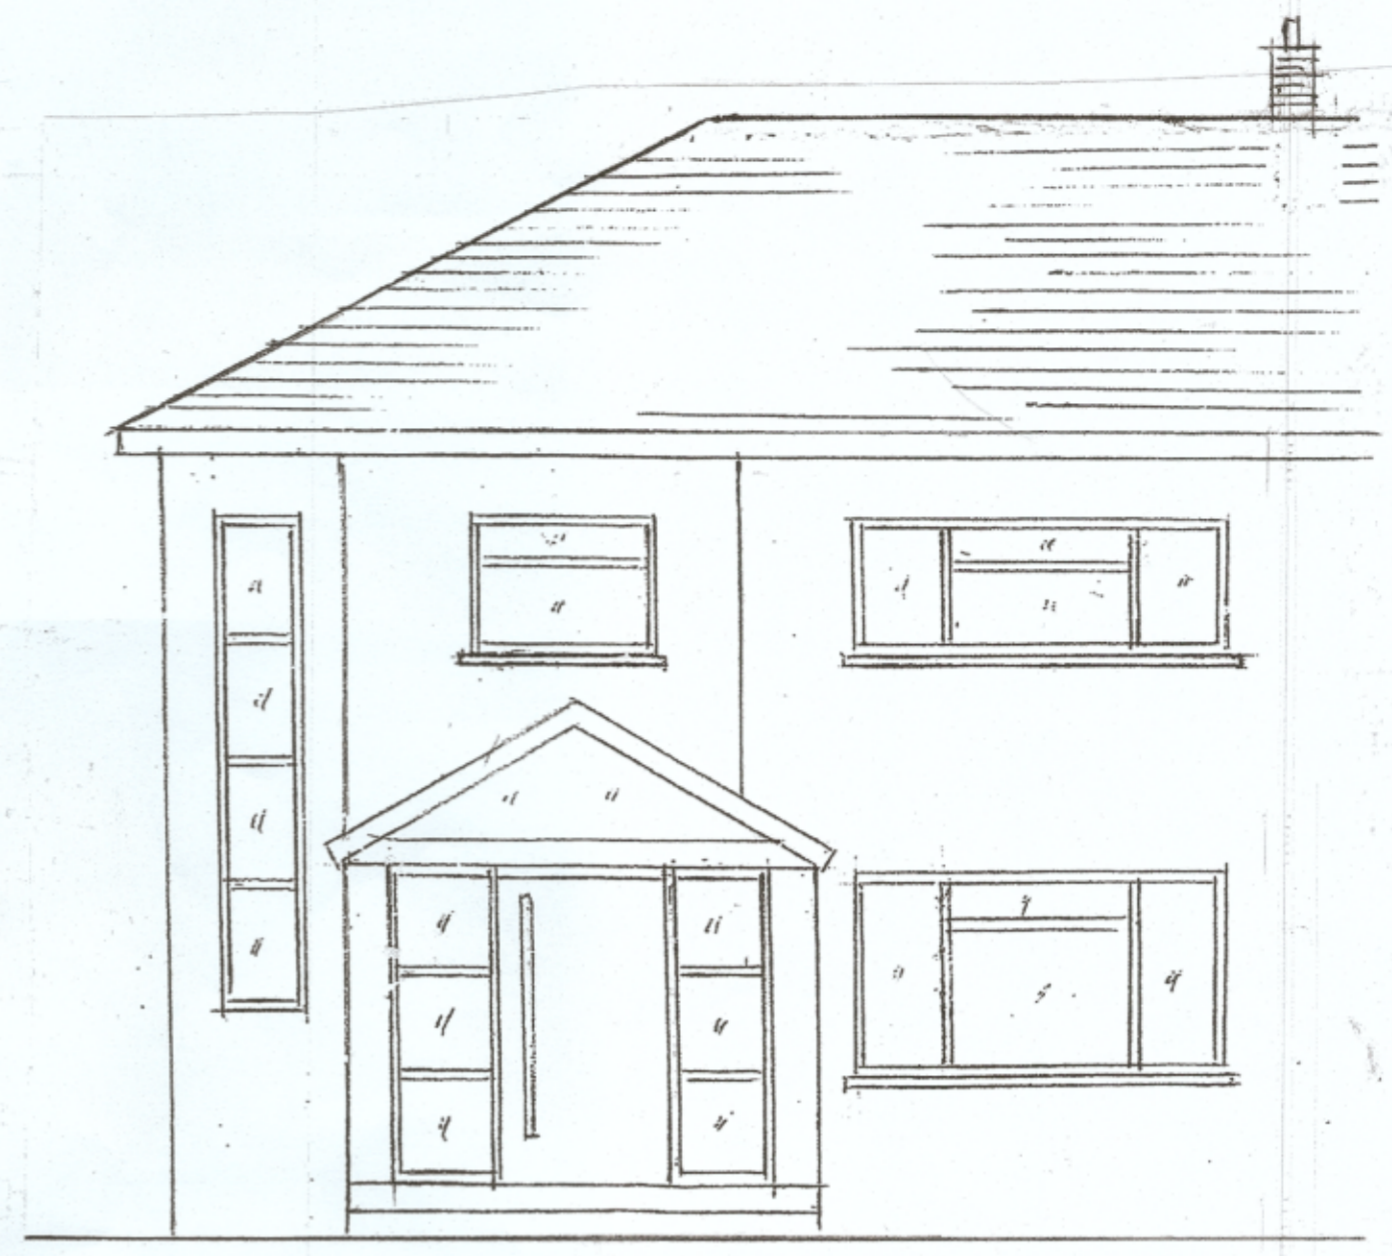

Existing Front Elevation

Scale 1/50

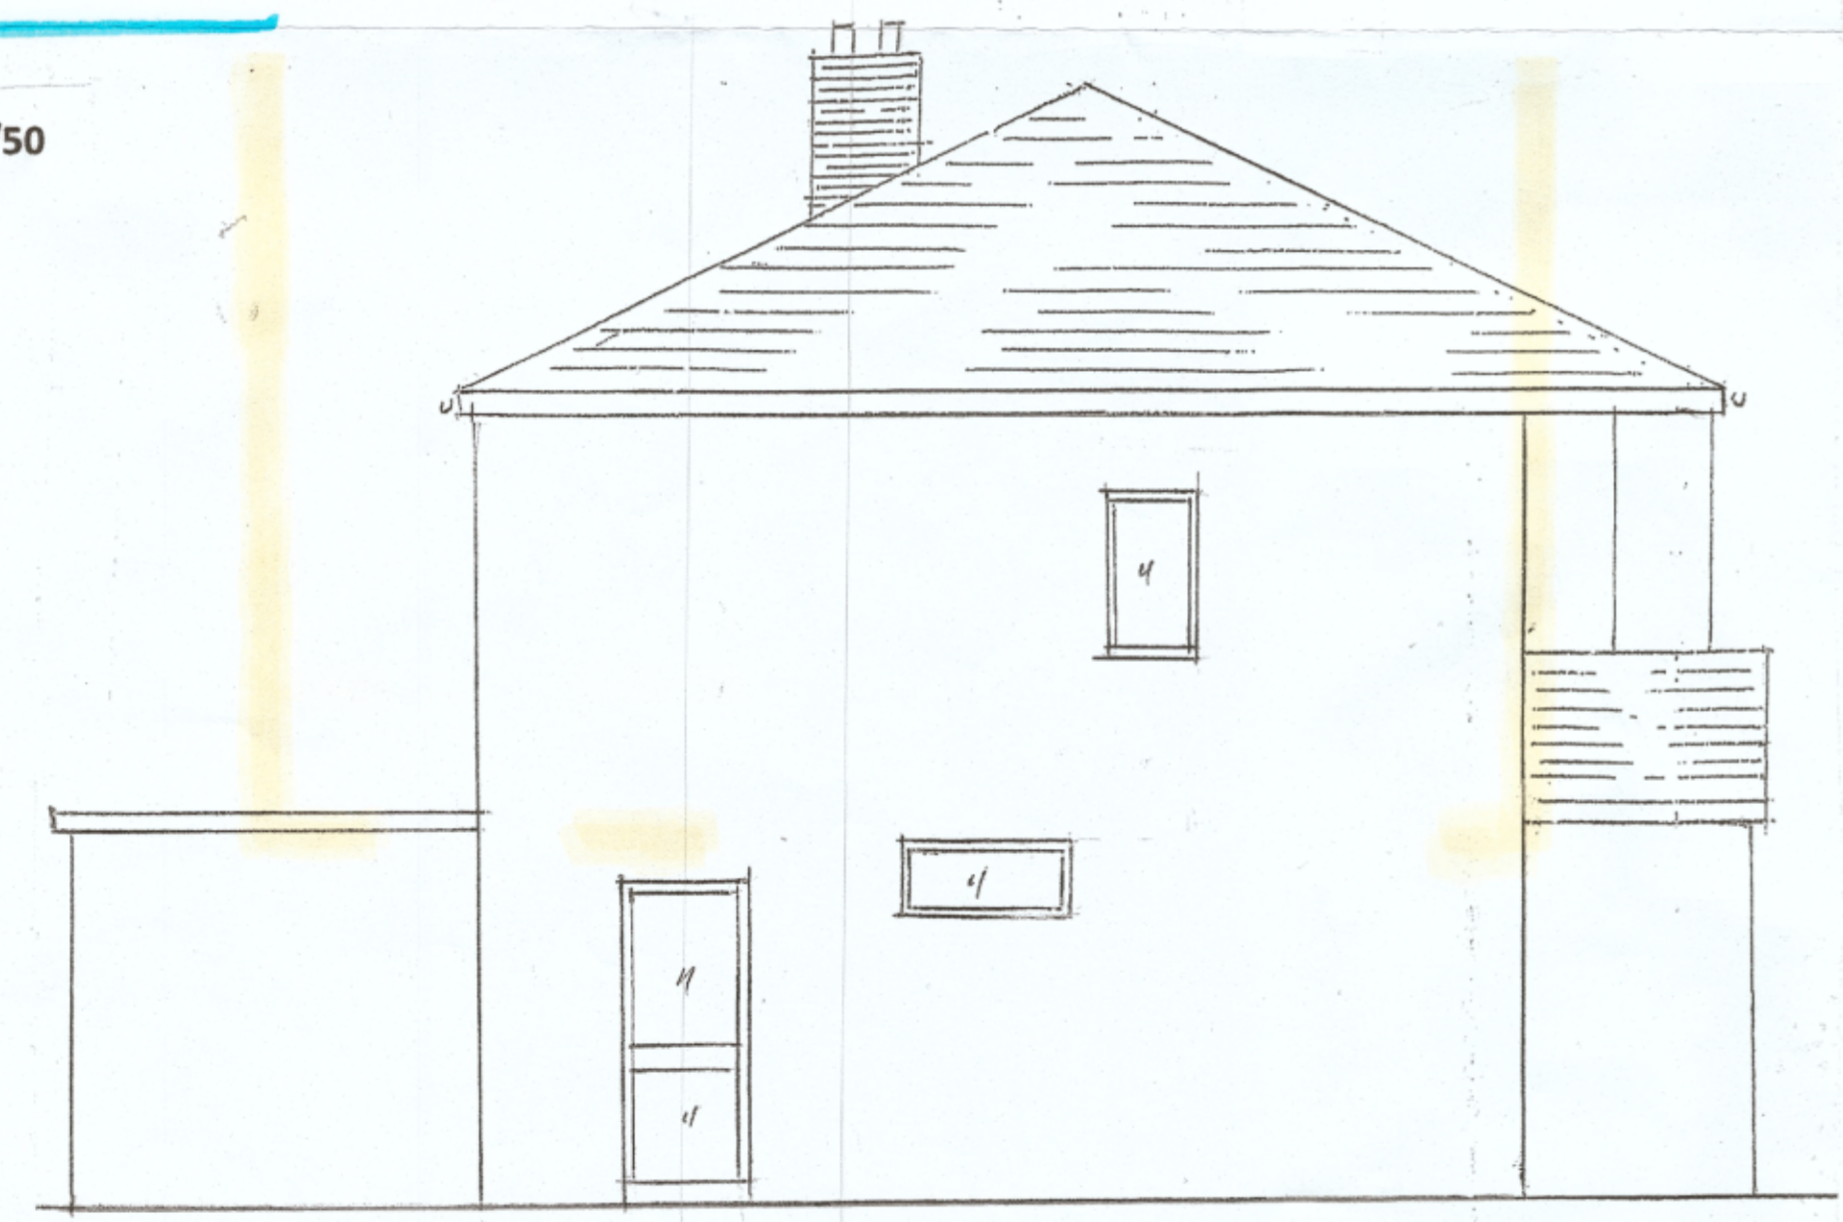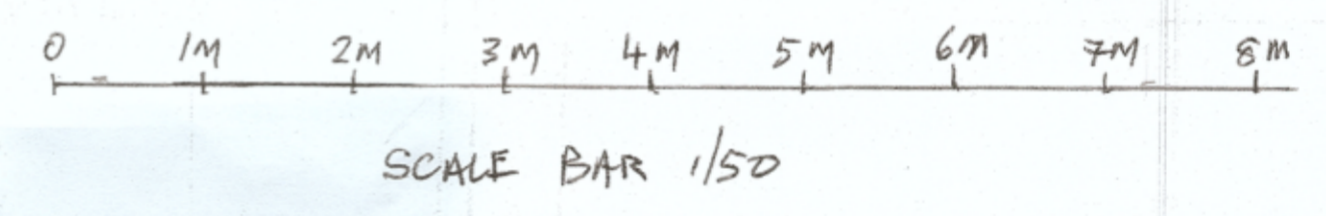

Existing Side Elevation

Scale 1/50

**Proposed Alterations to
No 162 Joel Street
Northwood Hills
London HA5 2 PE**

Drawing No FL 2
for Mr and Mrs Lucaciu