



Plan of Existing First Floor



Plan of Existing Ground Floor

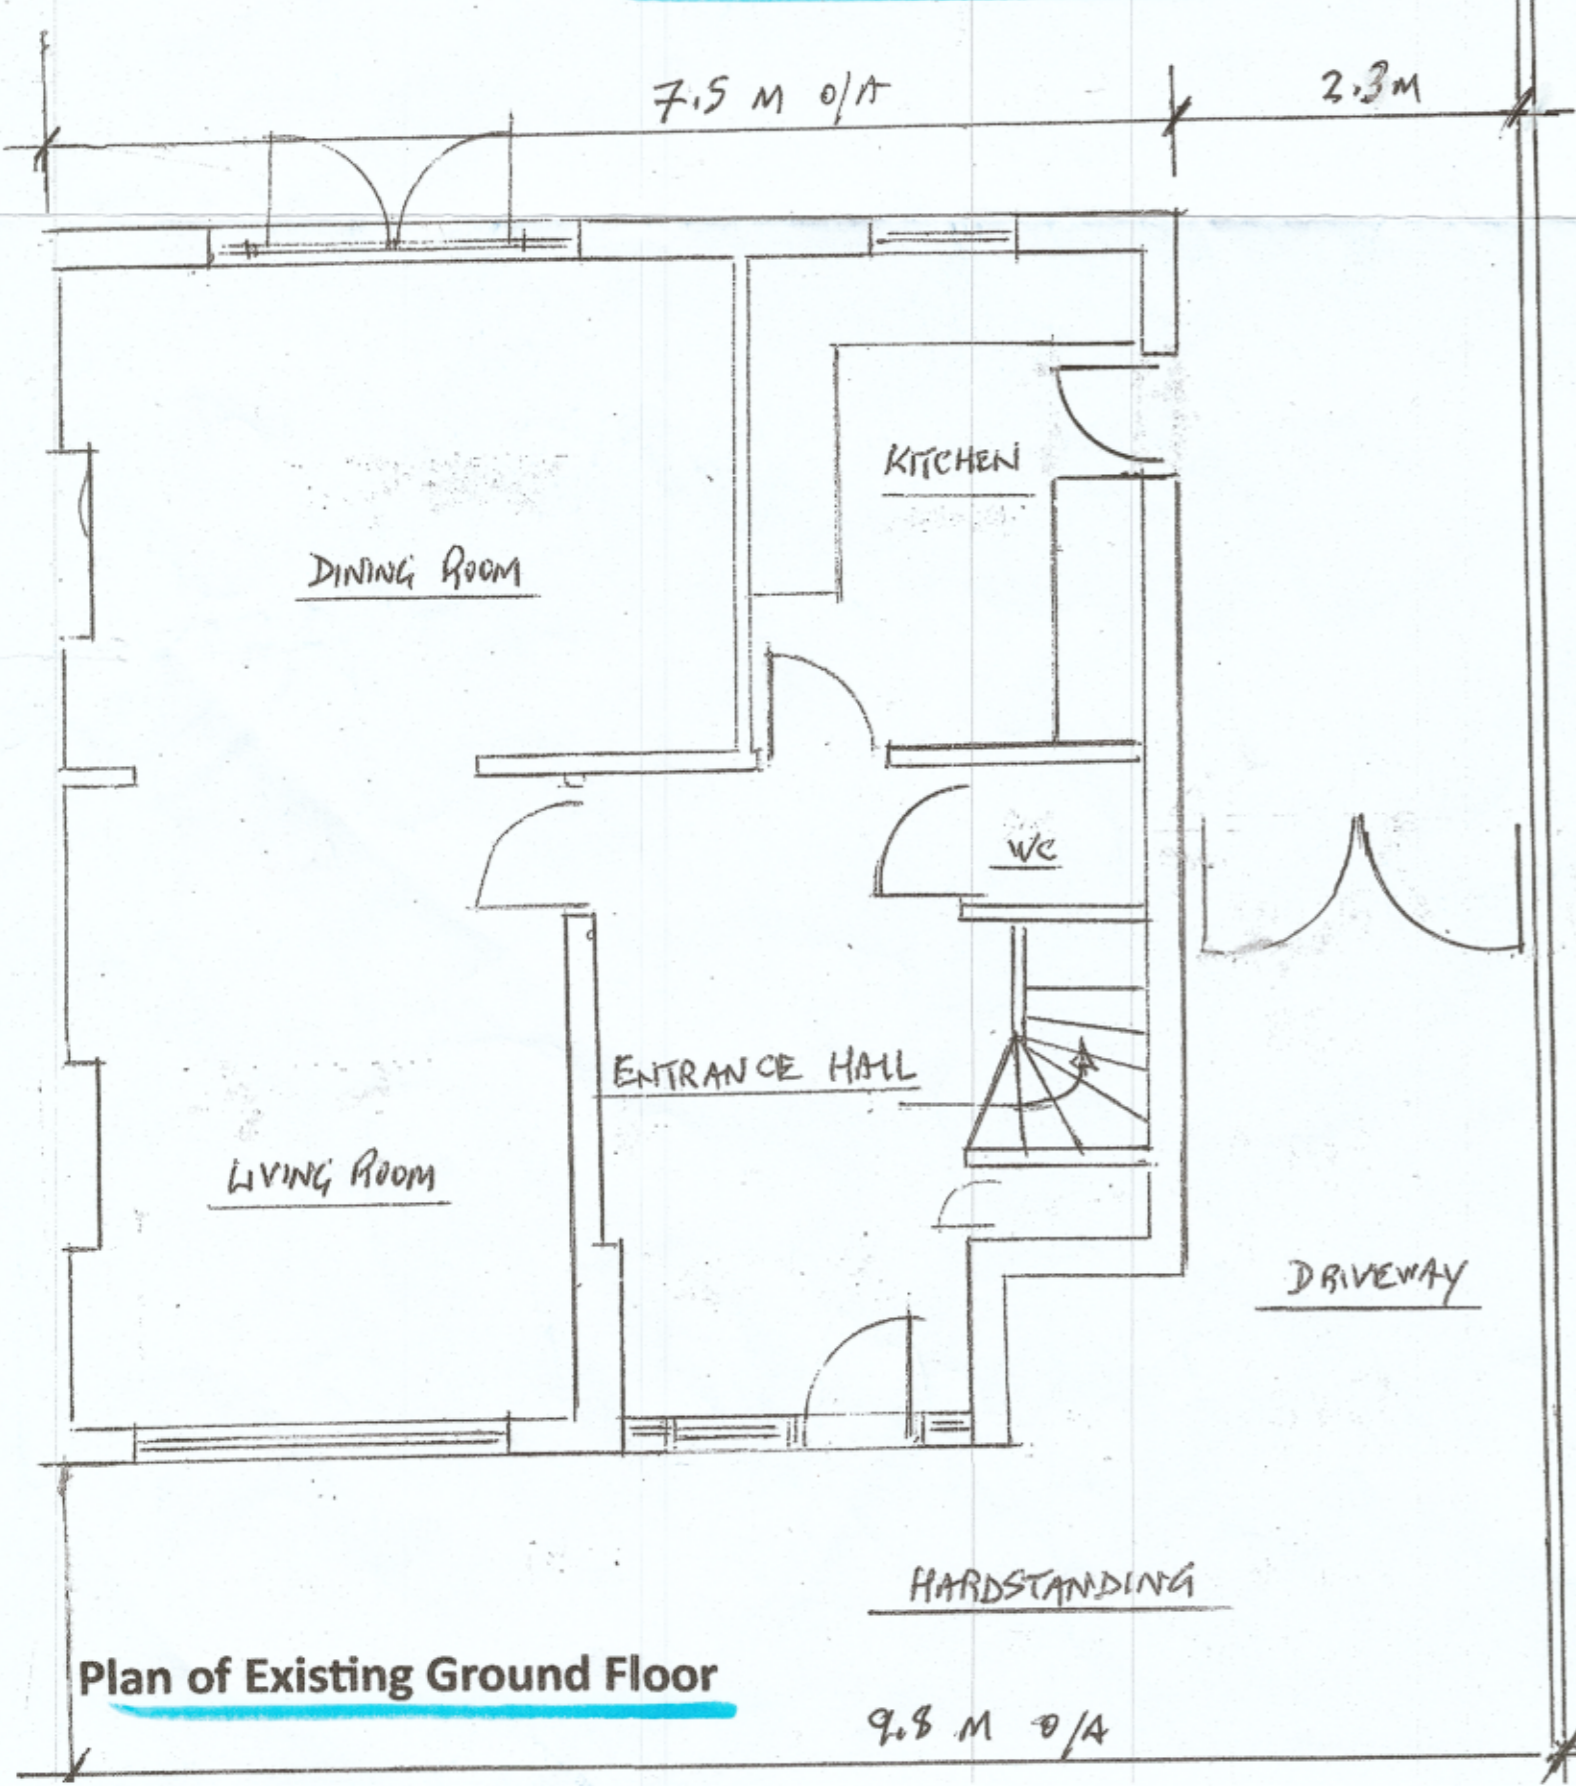

Proposed Front Elevation (NEW WORK OUTLINED IN GREEN)

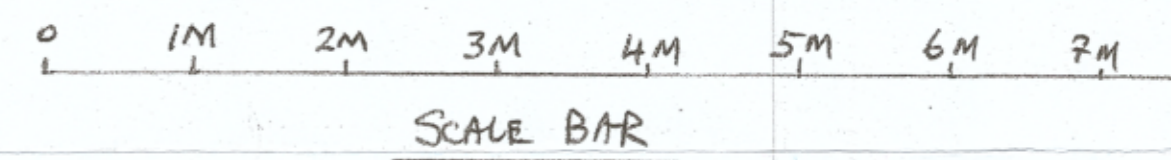

Existing Front Elevation

**Proposed Alterations to
No 160 Joel Street
Northwood Hills
London
HA5 2PE**

**Drawing No HJ 1
Scale 1:50**

For Mr and Mrs Joshi