
 


Existing First Floor Plan

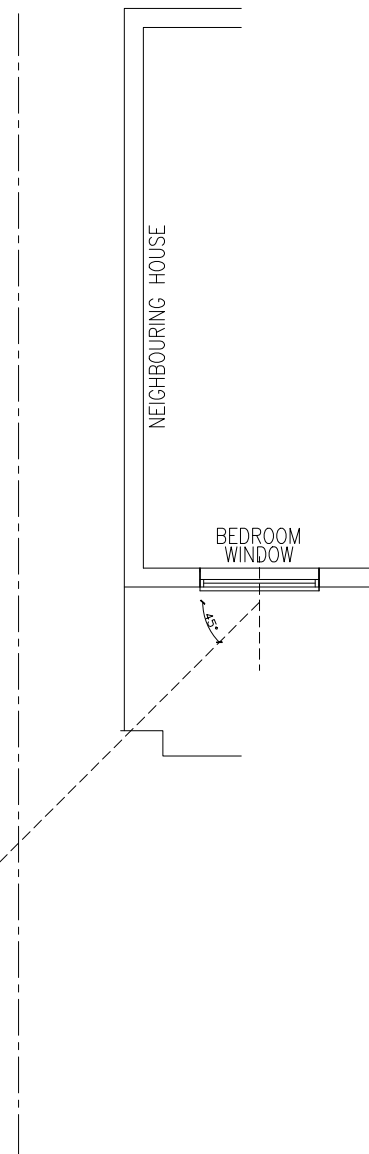

All dimensions to be checked on site prior to CONSTRUCTION.

Project 31 & 33 Cherry Lane West Drayton UB7 9HB		
Drawing Title Existing First Floor Plans		
Drawing Title	CHERRY /P/C	Rev.
Rev.	Scale: 1: 100 @A3	Date: March 2026