




SITE LOCATION PLAN
AREA 2 HA
SCALE 1:1250 on A4
CENTRE COORDINATES: 506952, 178871



Supplied by Streetwise Maps Ltd
www.streetwise.net
 Licence No: 100047474
 29/05/2025 13:32

LOCATION PLAN
1: 1250

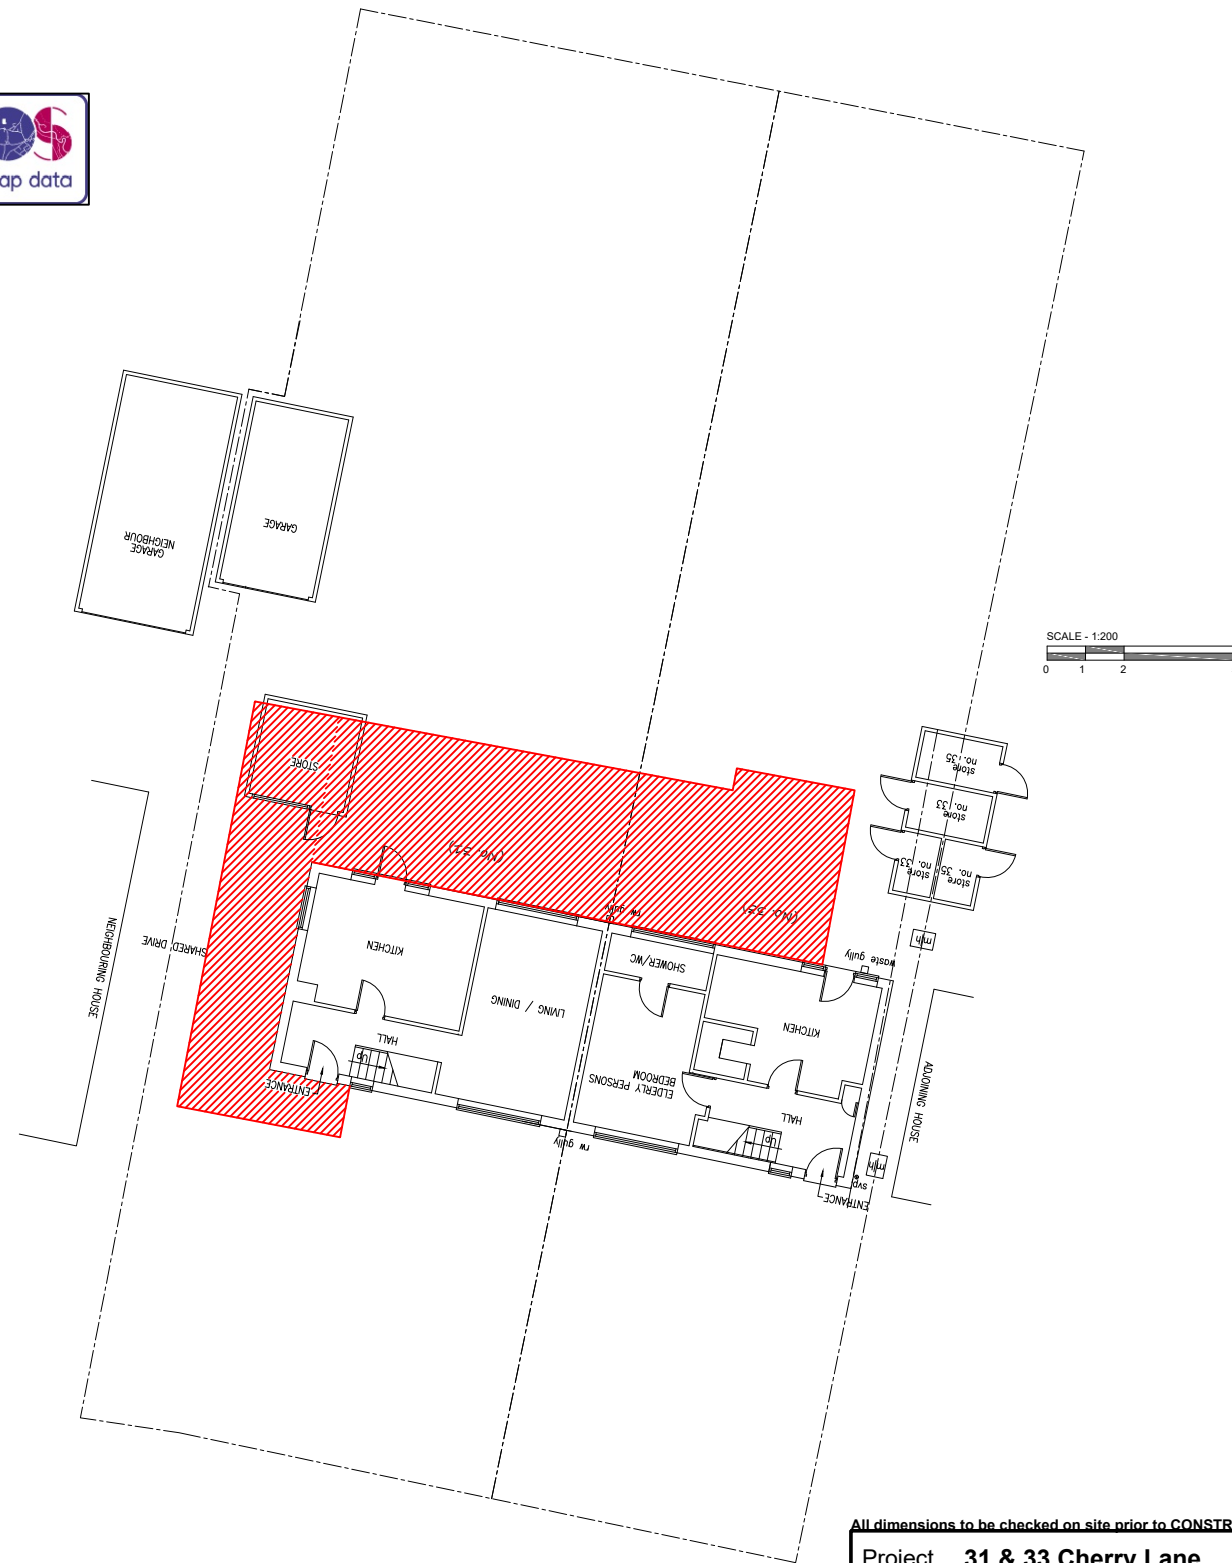

SITE PLAN
1: 200

All dimensions to be checked on site prior to CONSTRUCTION

Project	31 & 33 Cherry Lane West Drayton UB7 9HB	
Drawing Title	Location Plan & Site Plan	
Drawing Title	CHERRY /P/A	Rev.
Rev.	Scale: 1:1250/ 1:200 @ A3	Date: March 2026