



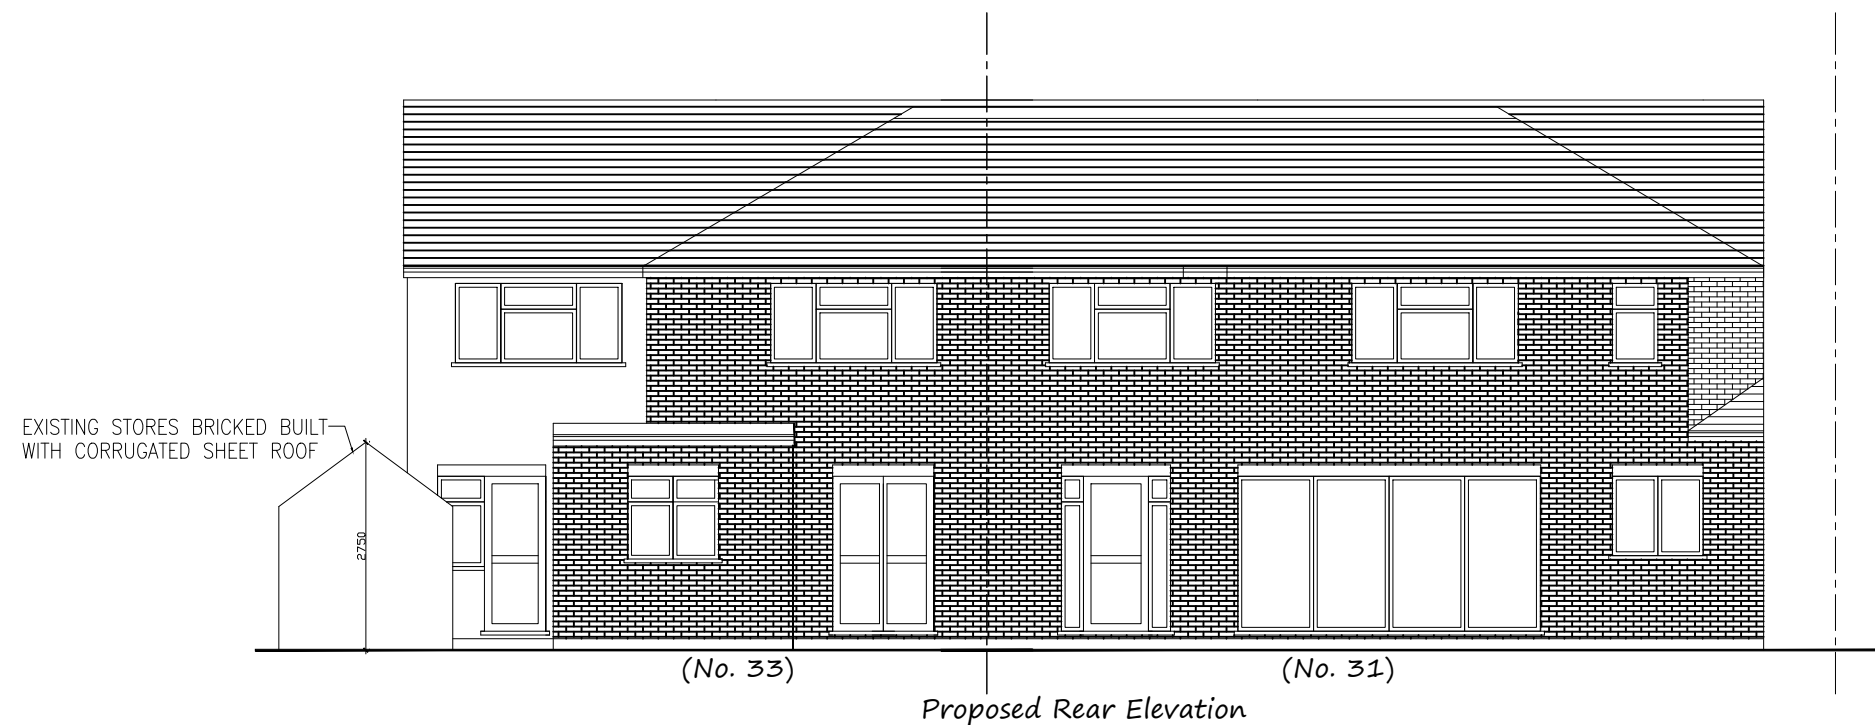

1. ALL FINISHES TO MATCH EXISTING.
2. WALLS TO BE BUILT UP TO MATCH EXISTING.
3. ALL NEW WINDOWS TO MATCH EXISTING.
4. FLAT ROOF OVER EXTENSION.
5. BRICK FINISH TO MATCH.

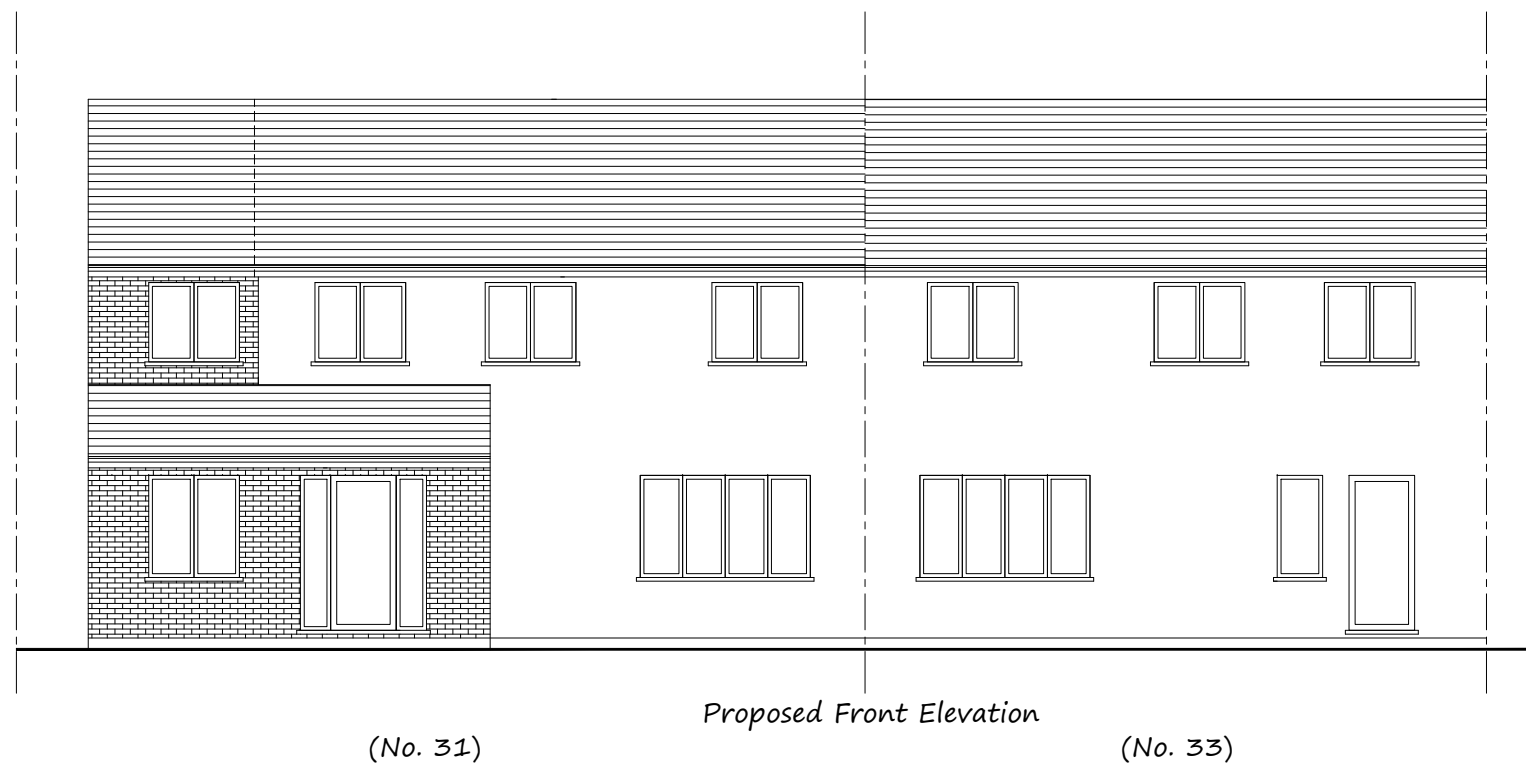

- No.31
Erection of a two-storey side and part first floor rear and single storey rear and front extensions. Demolition of garden store. GRANTED: APP NO. 79521/APP/2025/3147
- Erection of a part first floor part single storey rear extension
APPROVAL GRANTED: APP NO. 79521/APP/2025/2225

All dimensions to be checked on site prior to CONSTRUCTION.		
Project	31 & 33 Cherry Lane West Drayton UB7 9HB	
Drawing Title	Proposed Front & Rear Elevations	
Drawing Title	CHERRY /P/J	Rev.
Rev.	Scale: 1: 100 @A3	Date: March 2026