




WEST ELEVATION



NORTH ELEVATION




EAST ELEVATION

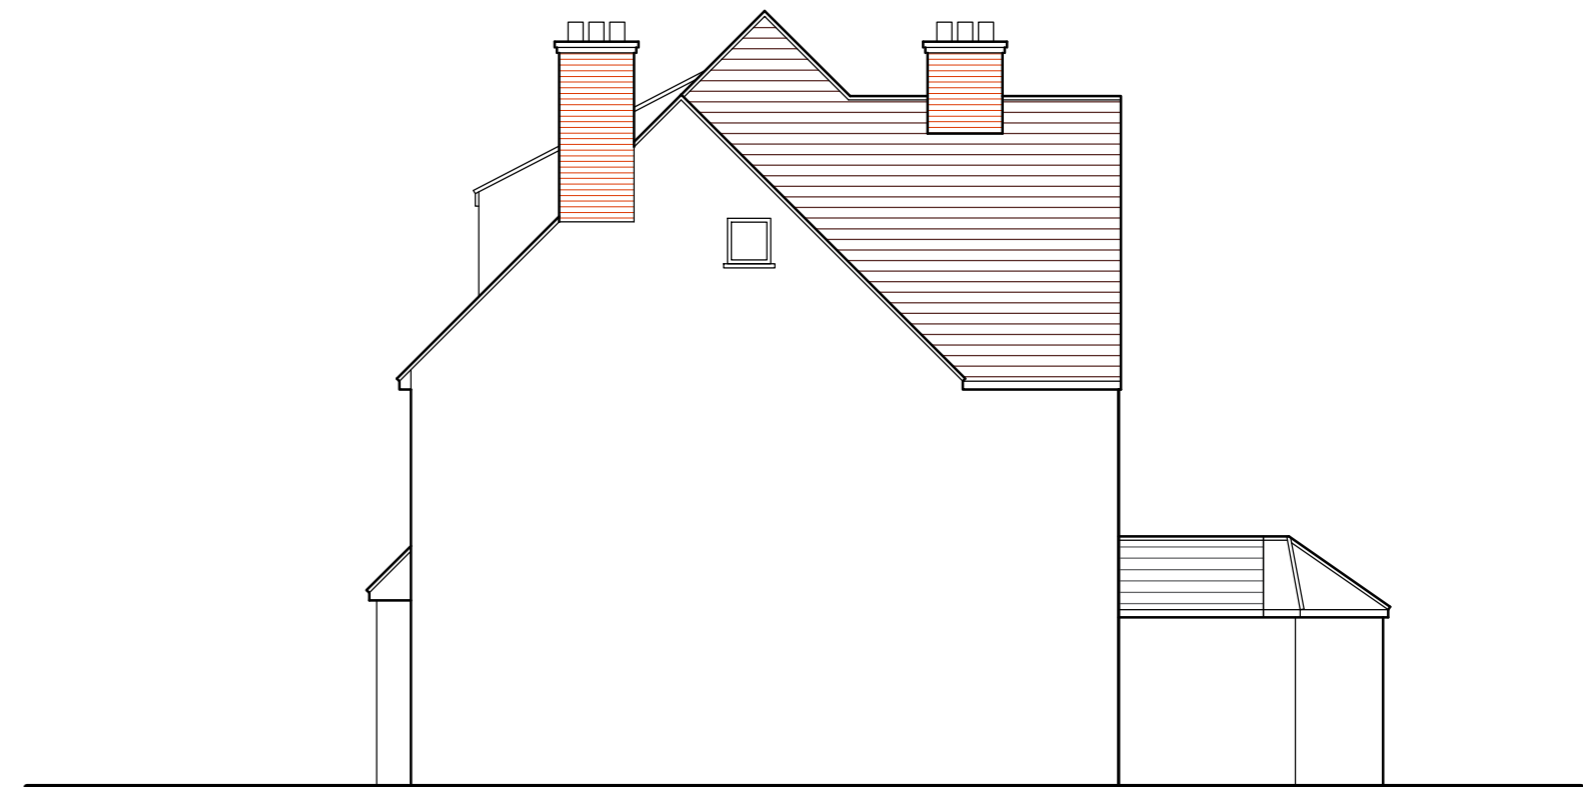

SOUTH ELEVATION

EXISTING ELEVATIONS

9B Murray Road, Northwood, HAG 2YP

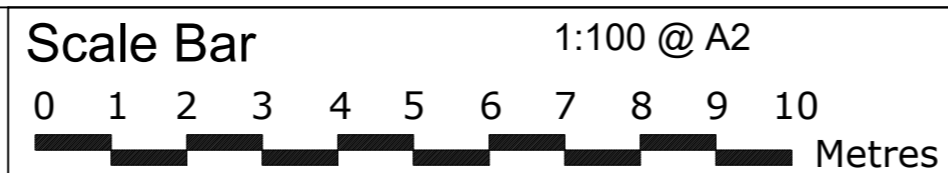

THE GILLETT MACLEOD PARTNERSHIP
 Chartered Architects & Town Planning Consultants
 1 High Road Old Eastcote Pinner Middlesex HA5 2EW tel. 0208 868 1333

Drg. No. 26/3703/04
 Scale 1:100
 Date 2/12/26
 Drawn by KH

REVISION
<div style="display: flex; align-items: center;"> <div style="border: 1px solid black; border-radius: 50%; width: 20px; height: 20px; display: flex; align-items: center; justify-content: center; margin-right: 5px;">C</div> <div style="font-size: 8px; margin-left: 5px;">drawn</div> </div>