




GROUND FLOOR

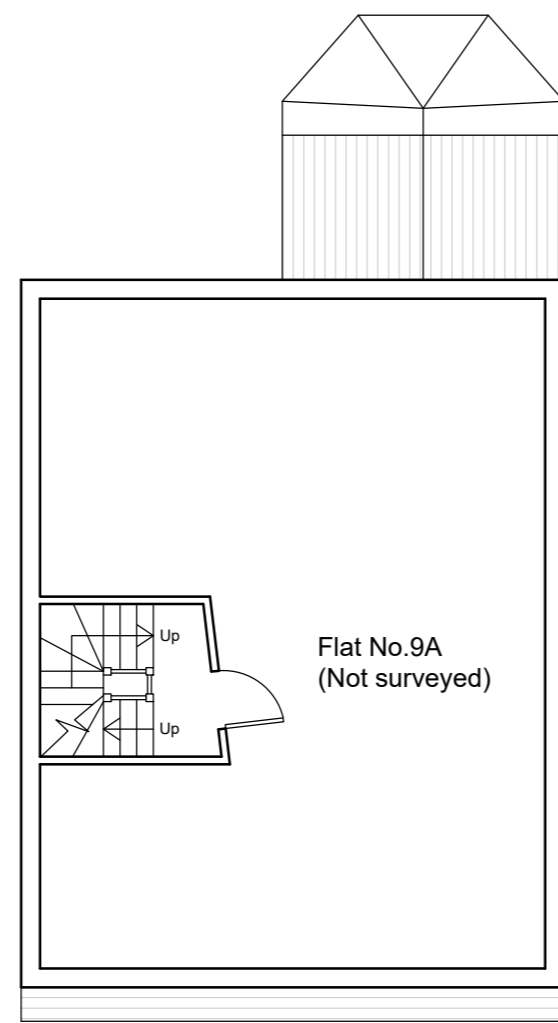

FIRST FLOOR

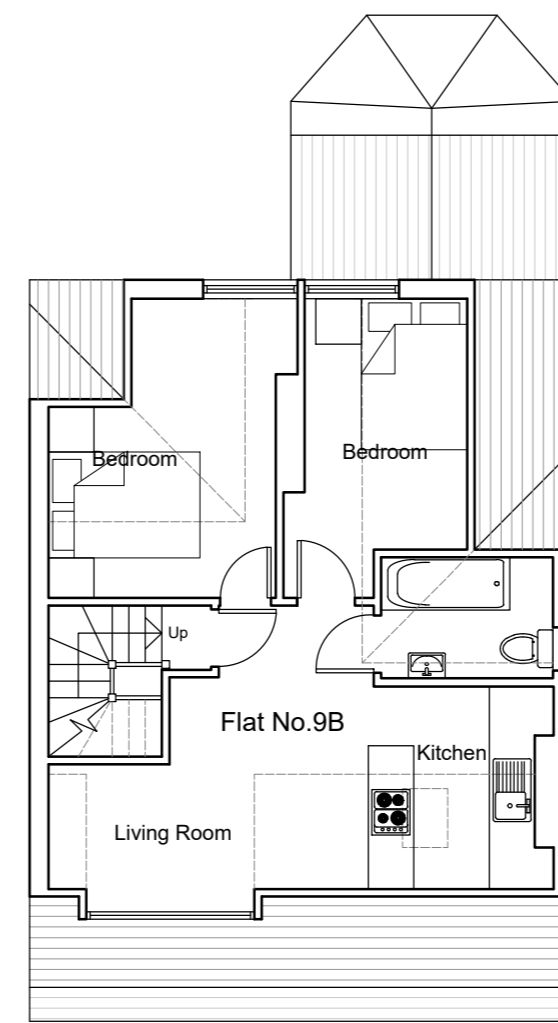


SECOND FLOOR

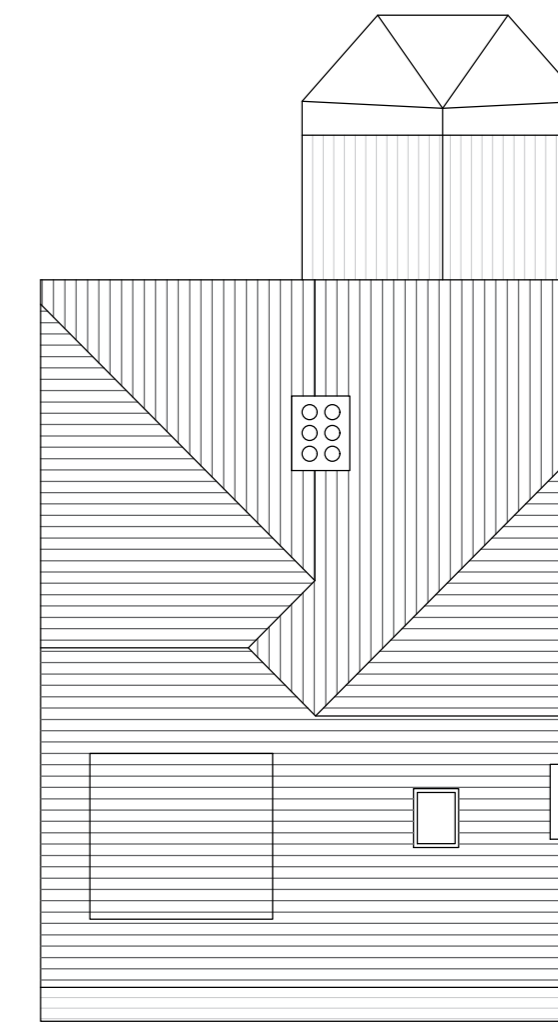

ROOF

EXISTING FLOOR PLANS

9B Murray Road, Northwood, HAG 2YP

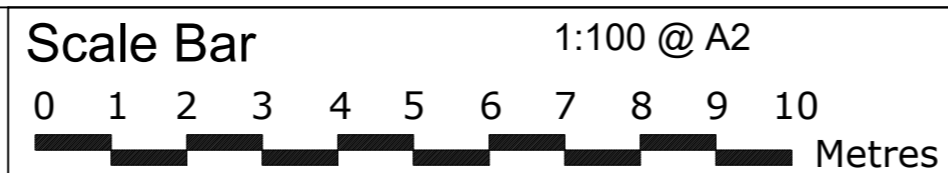

THE GILLETT MACLEOD PARTNERSHIP
 Chartered Architects & Town Planning Consultants
 1 High Road Old Eastcote Pinner Middlesex HA5 2EW tel. 0208 868 1333

Drg. No. 26/3703/03
 Scale 1:100
 Date 2/12/26
 Drawn by KH

REVISION
(C) drawer