




GROUND FLOOR

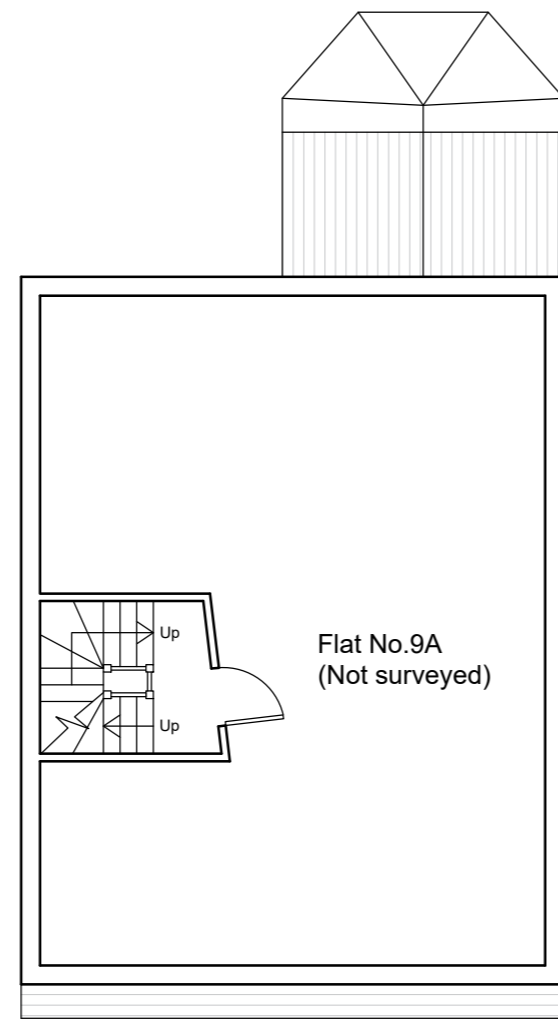

FIRST FLOOR

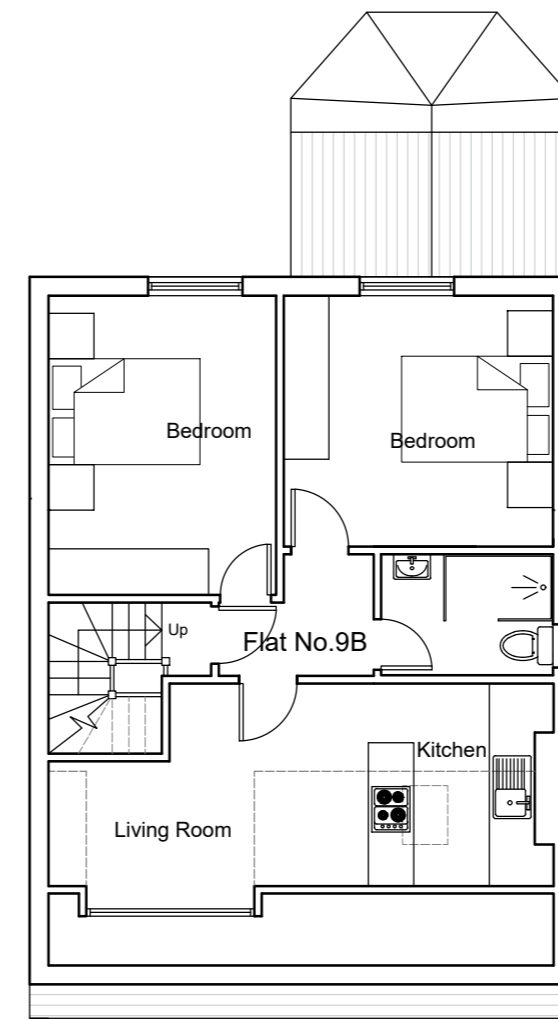


SECOND FLOOR

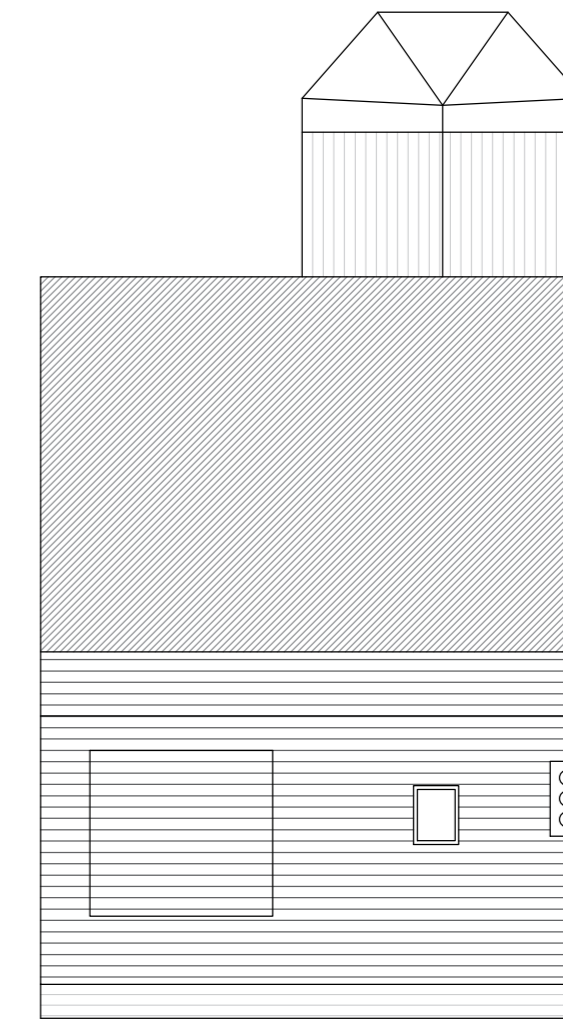

ROOF

PROPOSED FLOOR PLANS

9B Murray Road, Northwood, HAG 2YP

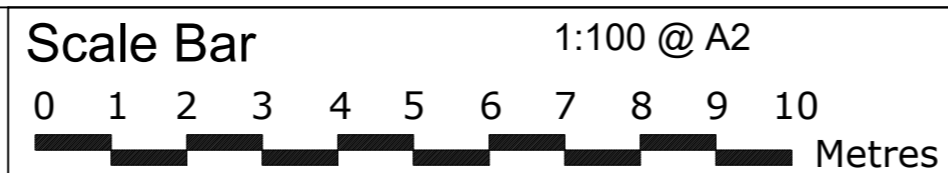

THE GILLETT MACLEOD PARTNERSHIP  
 Chartered Architects & Town Planning Consultants  
 1 High Road Old Eastcote Pinner Middlesex HA5 2EW tel. 0208 868 1333

Drg. No. 26/3703/05  
 Scale 1:100  
 Date 2/12/26  
 Drawn by KH

REVISION
(C) drawer