


Site Location Plan
Scale 1:1250



Block Plan - Scale 1:500

 


No 28
Roof Cover







No 28
3M Rear Extension

NOT APPROVED FOR CONSTRUCTION


ARSEN ARCHITECTURE LTD Architectural Designers No 3 Berkeley Square Hemel Hempstead HP2 7QR MOB: 07459127172 EMAIL: arsen_dhil@yahoo.com	NOTES 1. THIS DRAWING IS TO BE READ IN CONJUNCTION WITH ALL RELEVANT ARCHITECTURAL AND ENGINEERING DWGS	REVISION	DESCRIPTION	DATE	PROJECT	Site Location Plan & Photos				
					Proposed Rear Extension No 26 Hudson Road UB3 5EL					
					CLIENT Mr Raja No 26 Hudson Road UB3 5EL	SCALE	1:1250	1:500		A3
					DATE	6.4.26		PA		
					JOB.NO.	RAJA		SA		
	THIS DRAWING IS SUBJECT TO COPYRIGHT DO NOT REPRODUCE THIS DRAWING WITHOUT PRIOR PERMISSION						DWG.NO.	PA-01		

 

ARSEN ARCHITECTURE LTD Architectural Designers No 3 Berkeley Square Hemel Hempstead HP2 7QR MOB: 07459127172 EMAIL: arsen_dhil@yahoo.com	NOTES 1. THIS DRAWING IS TO BE READ IN CONJUNCTION WITH ALL RELEVANT ARCHITECTURAL AND ENGINEERING DWGS	REVISION	DESCRIPTION	DATE	PROJECT	DRAWING TITLE			
					Proposed Rear Extension No 26 Hudson Road UB3 5EL	Existing & Proposed Ground & First Floor Plan			
					CLIENT	SCALE	1:100	PAPER.SIZE	A3
					Mr Raja No 26 Hudson Road UB3 5EL	DATE	6.4.26	STATUS	PA
				TEL:	FAX:	EMAIL:	JOB.NO.	RAJA	DRAWN
THIS DRAWING IS SUBJECT TO COPYRIGHT DO NOT REPRODUCE THIS DRAWING WITHOUT PRIOR PERMISSION						DWG.NO.	PA-02	REVISION	

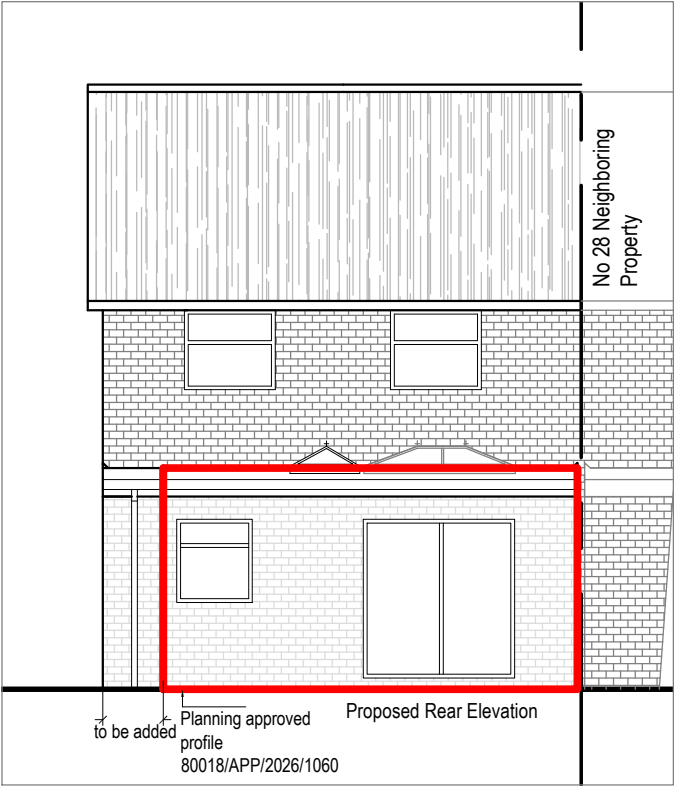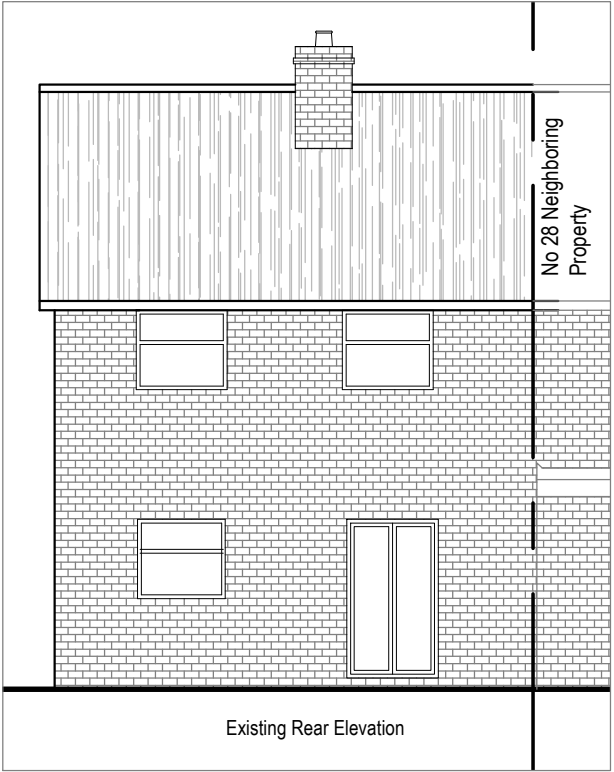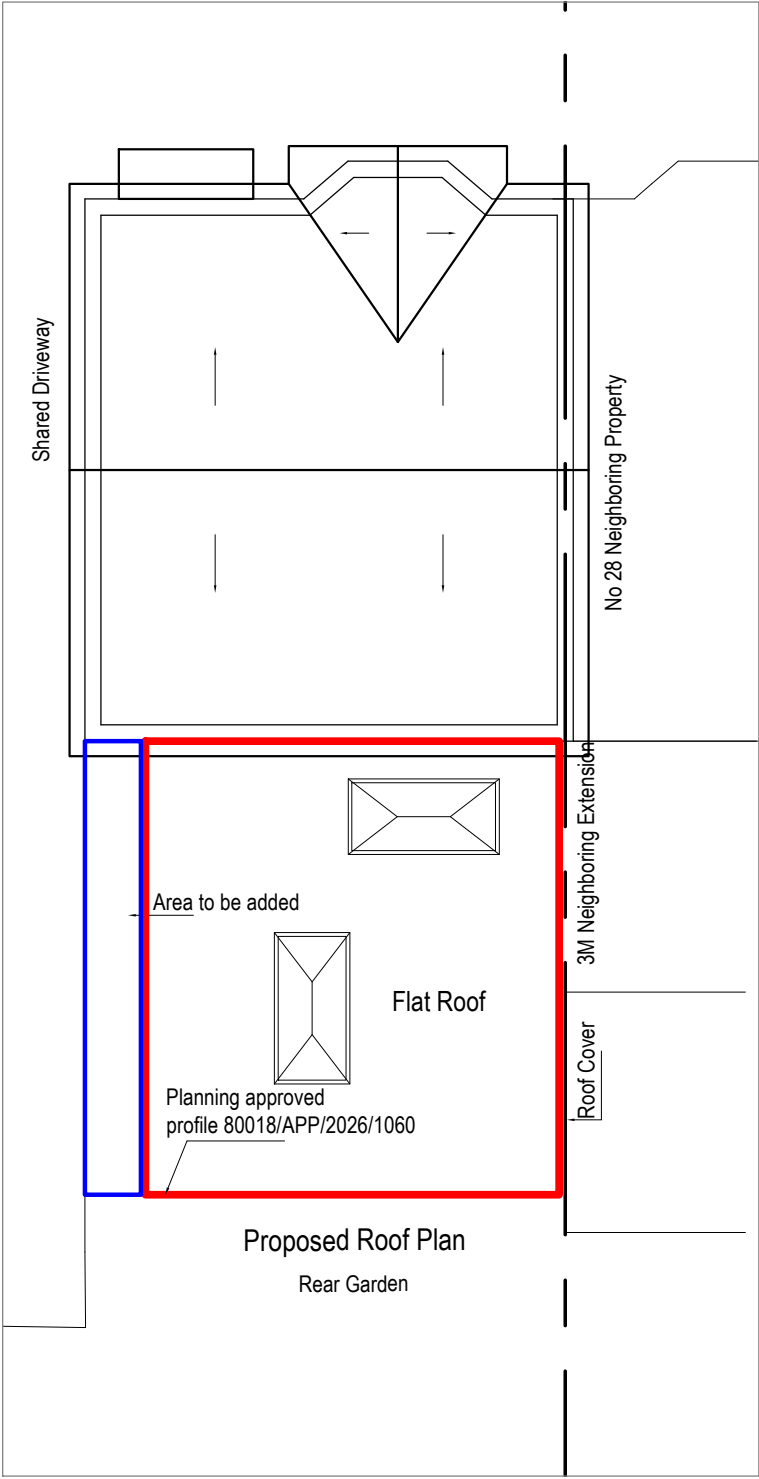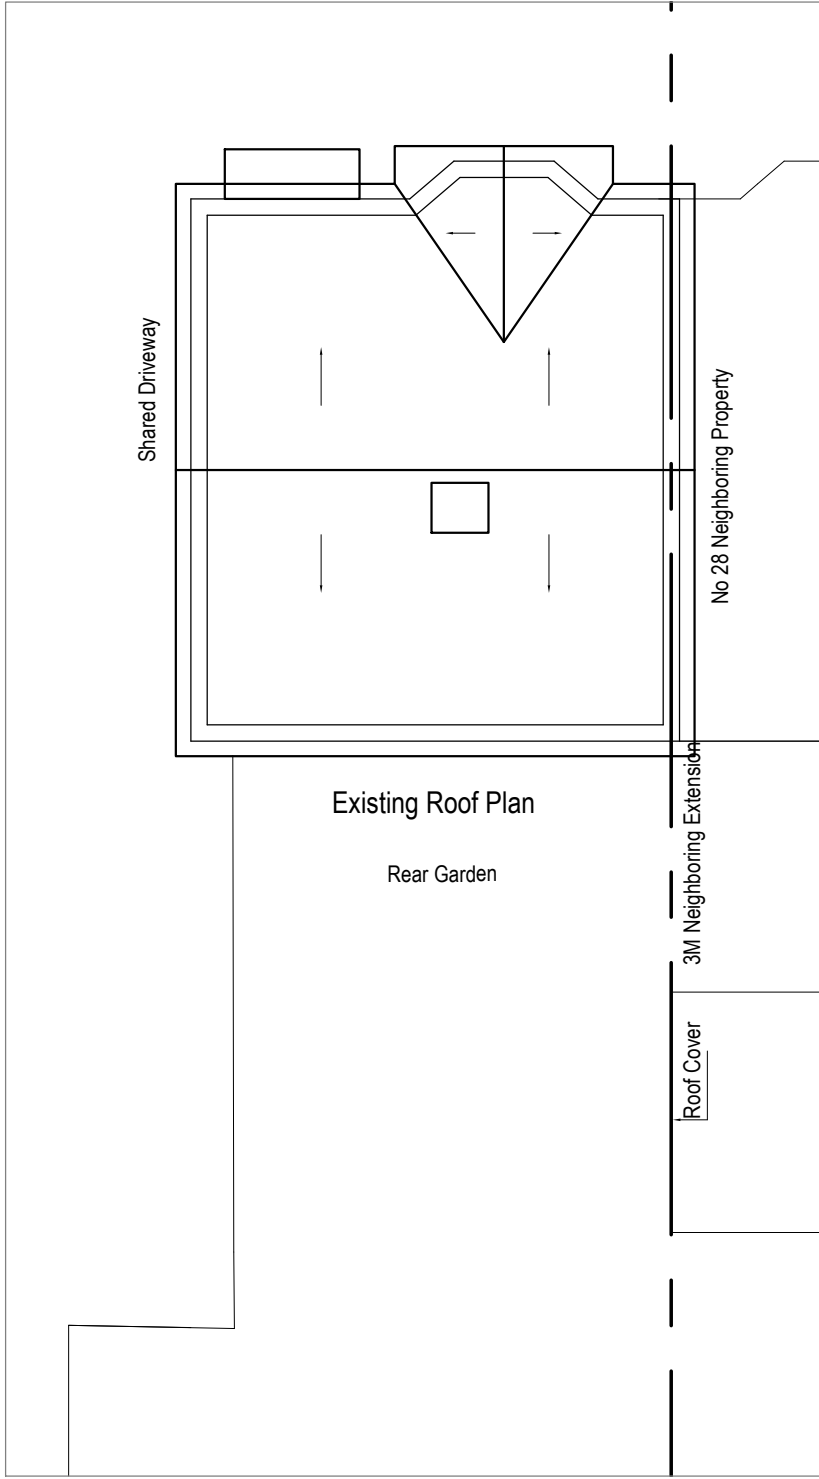

Scale 1:100

 

ARSEN ARCHITECTURE LTD

Architectural Designers
No 3 Berkeley Square
Hemel Hempstead HP2 7QR

MOB:
07459127172

EMAIL:
arsen_dhil@yahoo.com

NOTES

1. THIS DRAWING IS TO BE READ IN CONJUNCTION
WITH ALL RELEVANT ARCHITECTURAL AND
ENGINEERING DWGS

REVISION

DESCRIPTION

DATE

PROJECT

Proposed Rear Extension
No 26 Hudson Road UB3 5EL

CLIENT

Mr Raja
No 26 Hudson Road UB3 5EL

TEL:

FAX:

EMAIL:

DRAWING TITLE

Existing & Proposed Roof Plan
Existing & Proposed Rear Elevation

SCALE

1:100

PAPER.SIZE

A3

DATE

6.4.26

STATUS

PA

JOB.NO.

RAJA




DRAWN

SA


DWG.NO.

PA-03

REVISION

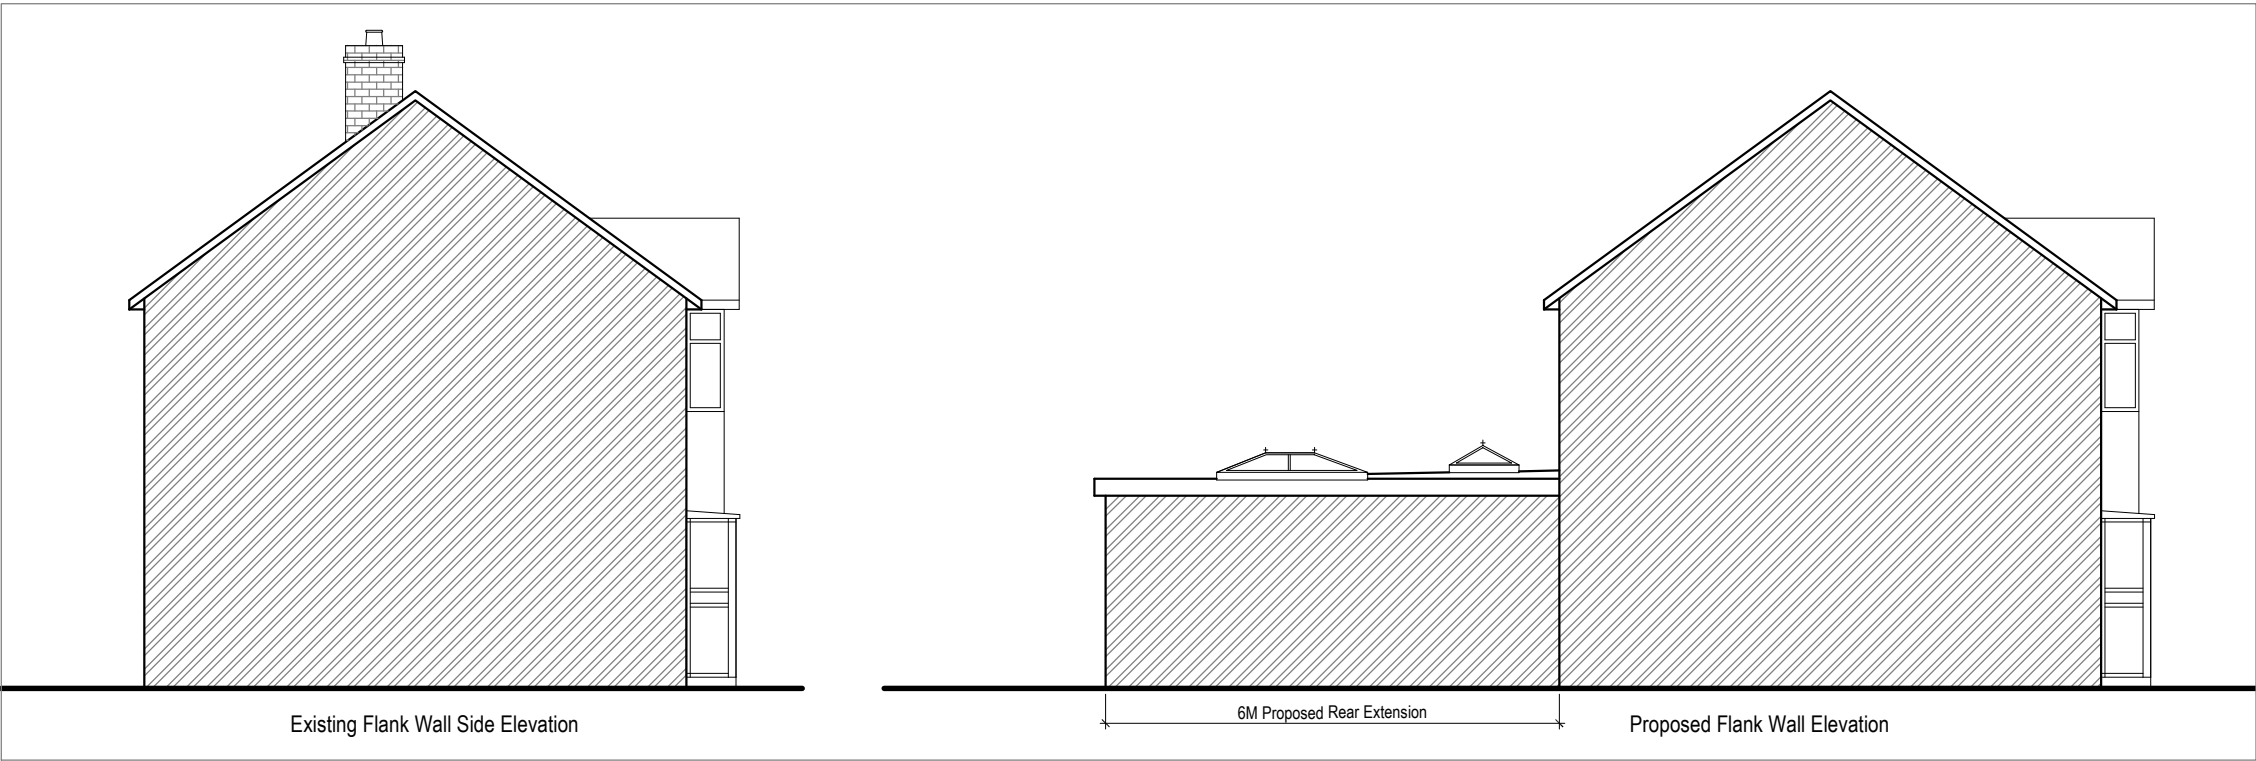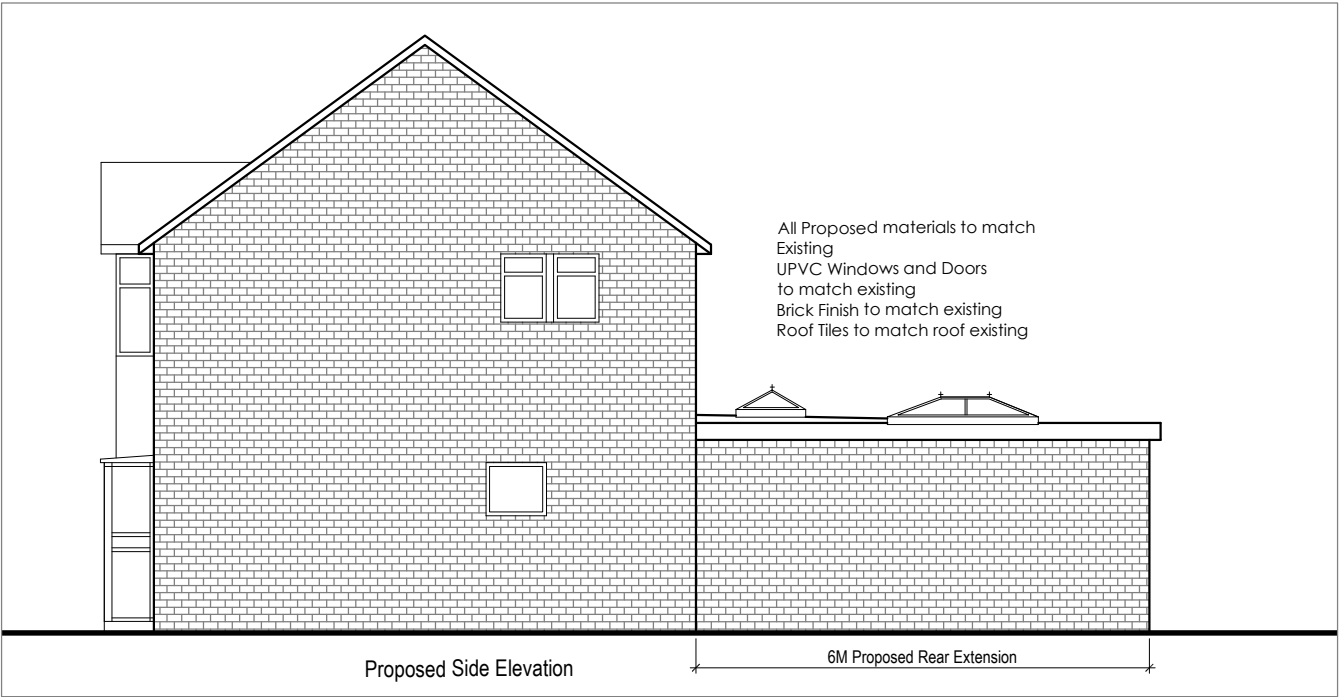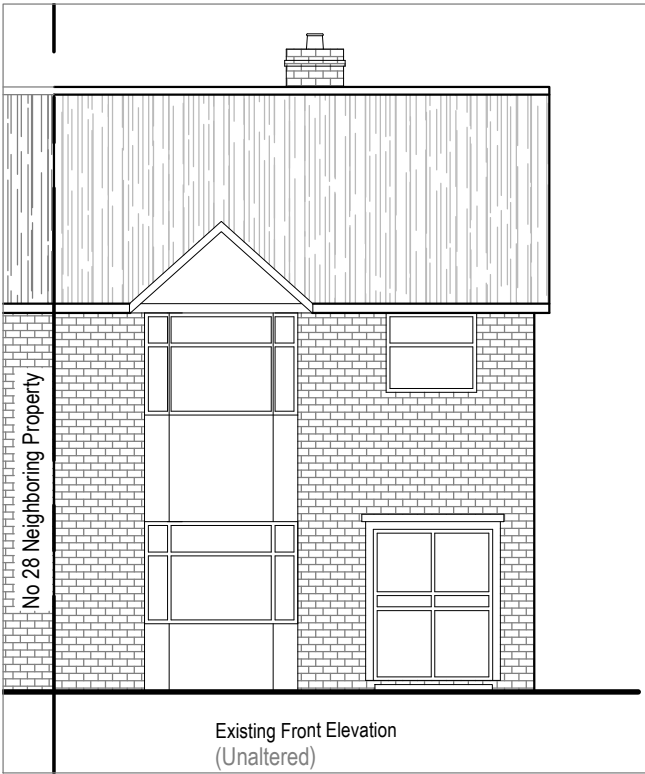

Scale 1:100

 

ARSEN ARCHITECTURE LTD

Architectural Designers
No 3 Berkeley Square
Hemel Hempstead HP2 7QR

MOB:
07459127172

EMAIL:
arsen_dhil@yahoo.com

NOTES

1. THIS DRAWING IS TO BE READ IN CONJUNCTION
WITH ALL RELEVANT ARCHITECTURAL AND
ENGINEERING DWGS

THIS DRAWING IS SUBJECT TO COPYRIGHT DO NOT REPRODUCE THIS DRAWING WITHOUT PRIOR PERMISSION

REVISION

DESCRIPTION

DATE

PROJECT

Proposed Rear Extension
No 26 Hudson Road UB3 5EL

CLIENT

Mr Raja
No 26 Hudson Road UB3 5EL

TEL:

FAX:

EMAIL:

DRAWING TITLE

Existing & Proposed Side Elevations
Existing Front Elevations (Unaltered)
Existing & Proposed Flank Wall Elevations

SCALE

1:100

PAPER.SIZE

A3

DATE

6.4.26

STATUS

PA

JOB.NO.

RAJA

DRAWN

SA

DWG.NO.

PA-04

REVISION