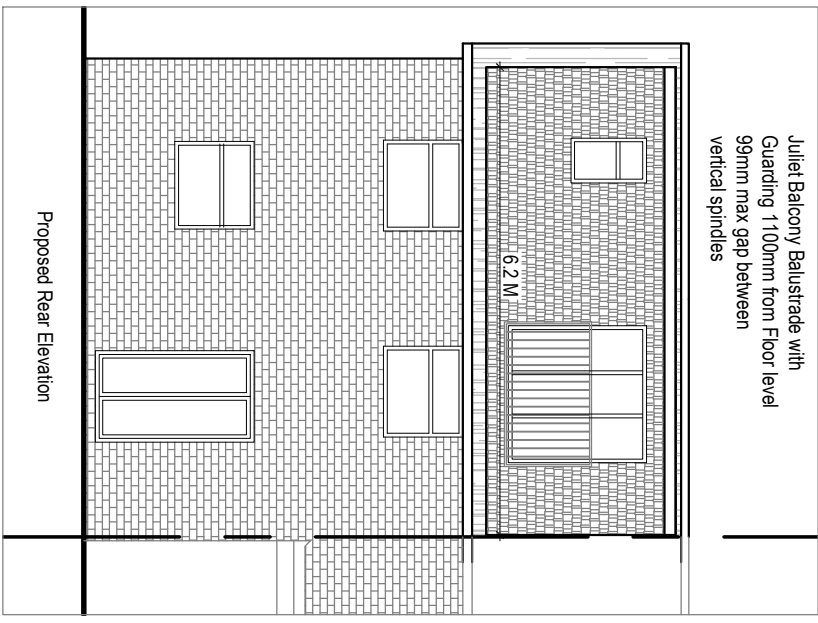
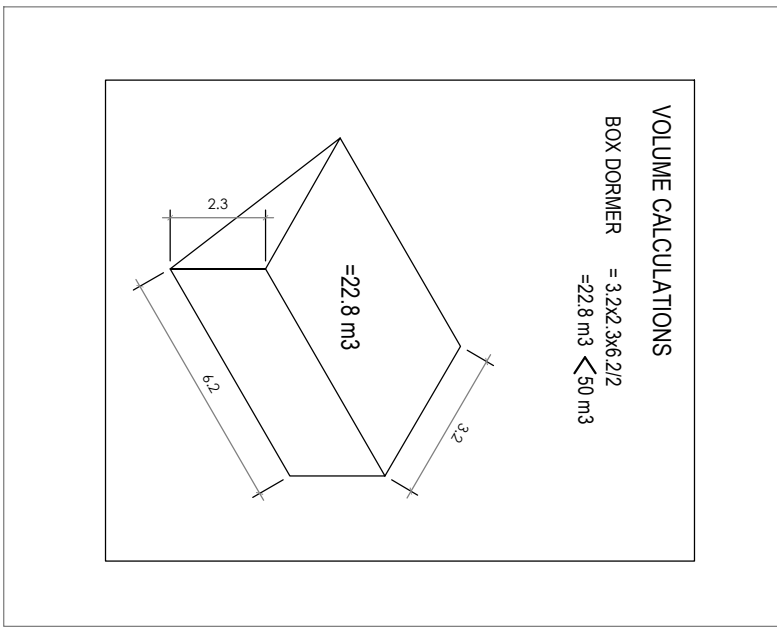
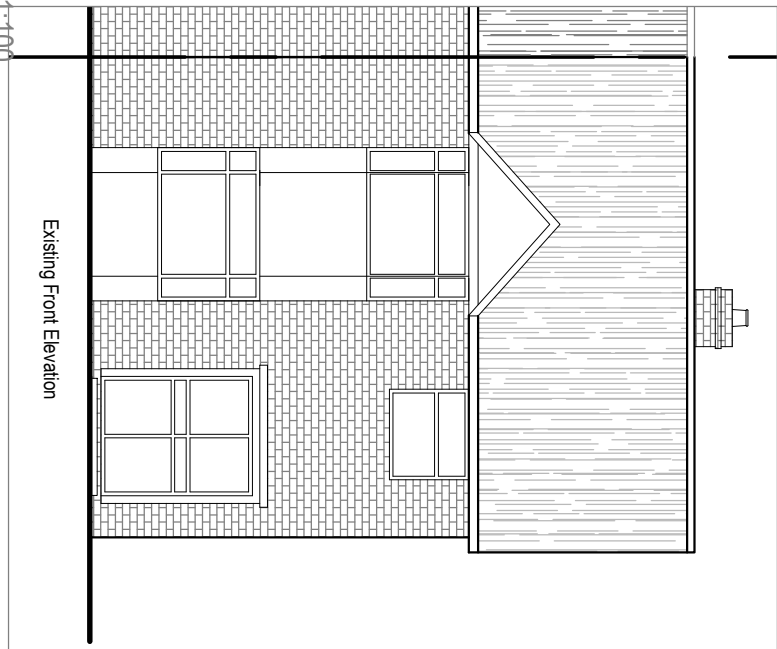
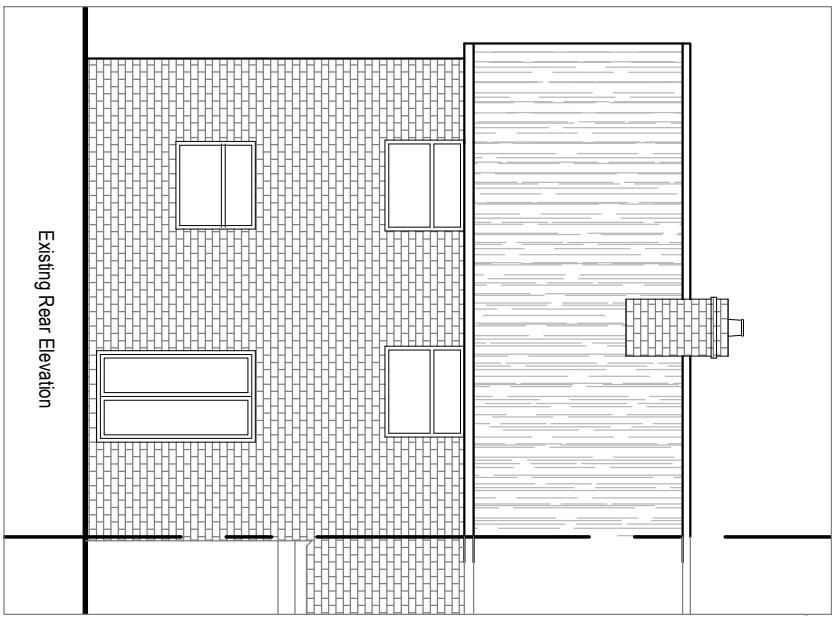
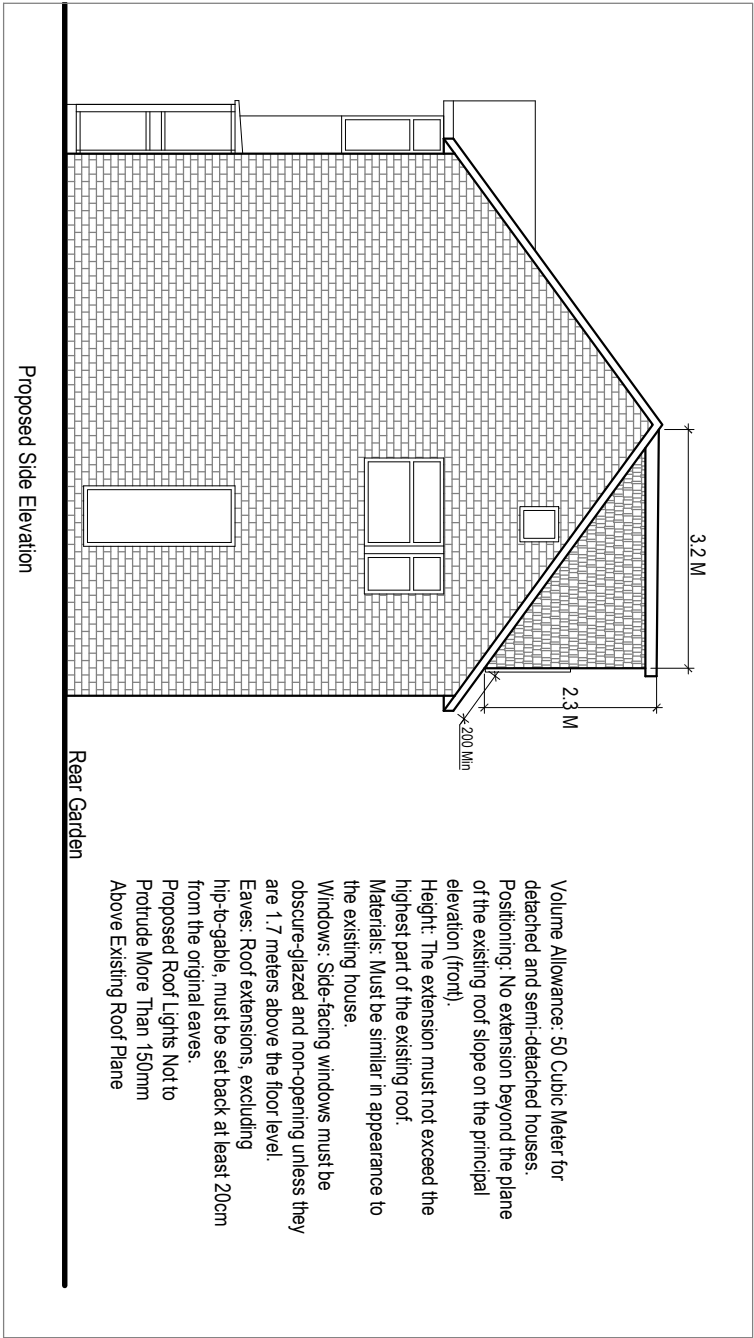
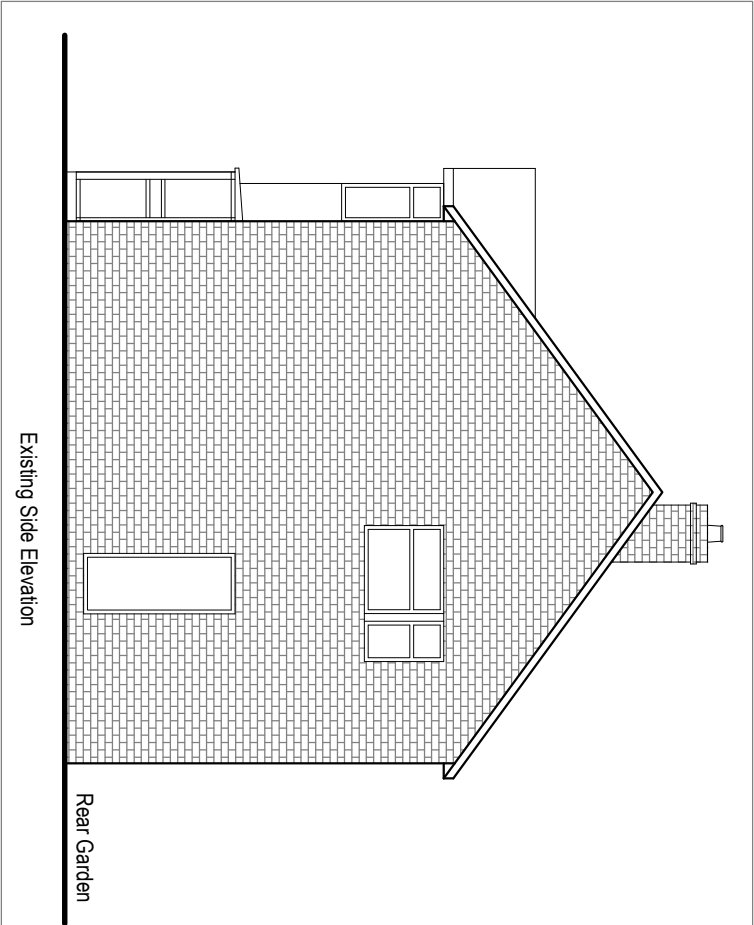


ARSEN ARCHITECTURE LTD Architectural Designers No 3 Berkeley Square Hemel Hempstead HP2 7QR MOB: 07459127172 EMAIL: arsen_dthi@yahoo.com				NOTES 1. THIS DRAWING IS TO BE READ IN CONJUNCTION WITH ALL RELEVANT ARCHITECTURAL AND ENGINEERING DWGS		
REVISION		DESCRIPTION	DATE		PROJECT Proposed Loft Conversion No 26 Hudson Road UB3 5EL	
A		Chimney Removed	23.5.26		DRAWING TITLE Existing & Proposed Side Elevations Existing & Proposed Front & Rear Elevations	
THIS DRAWING IS SUBJECT TO COPYRIGHT DO NOT REPRODUCE THIS DRAWING WITHOUT PRIOR PERMISSION						
CLIENT Mr Raja No 26 Hudson Road UB3 5EL TEL: FAX: EMAIL:						
SCALE 1:100 PAPER SIZE A3						
DATE JOB NO. DWG. NO.						
				STATUS PA		
				DRAWN SA		
				REVISION A		