




REAR ELEVATION

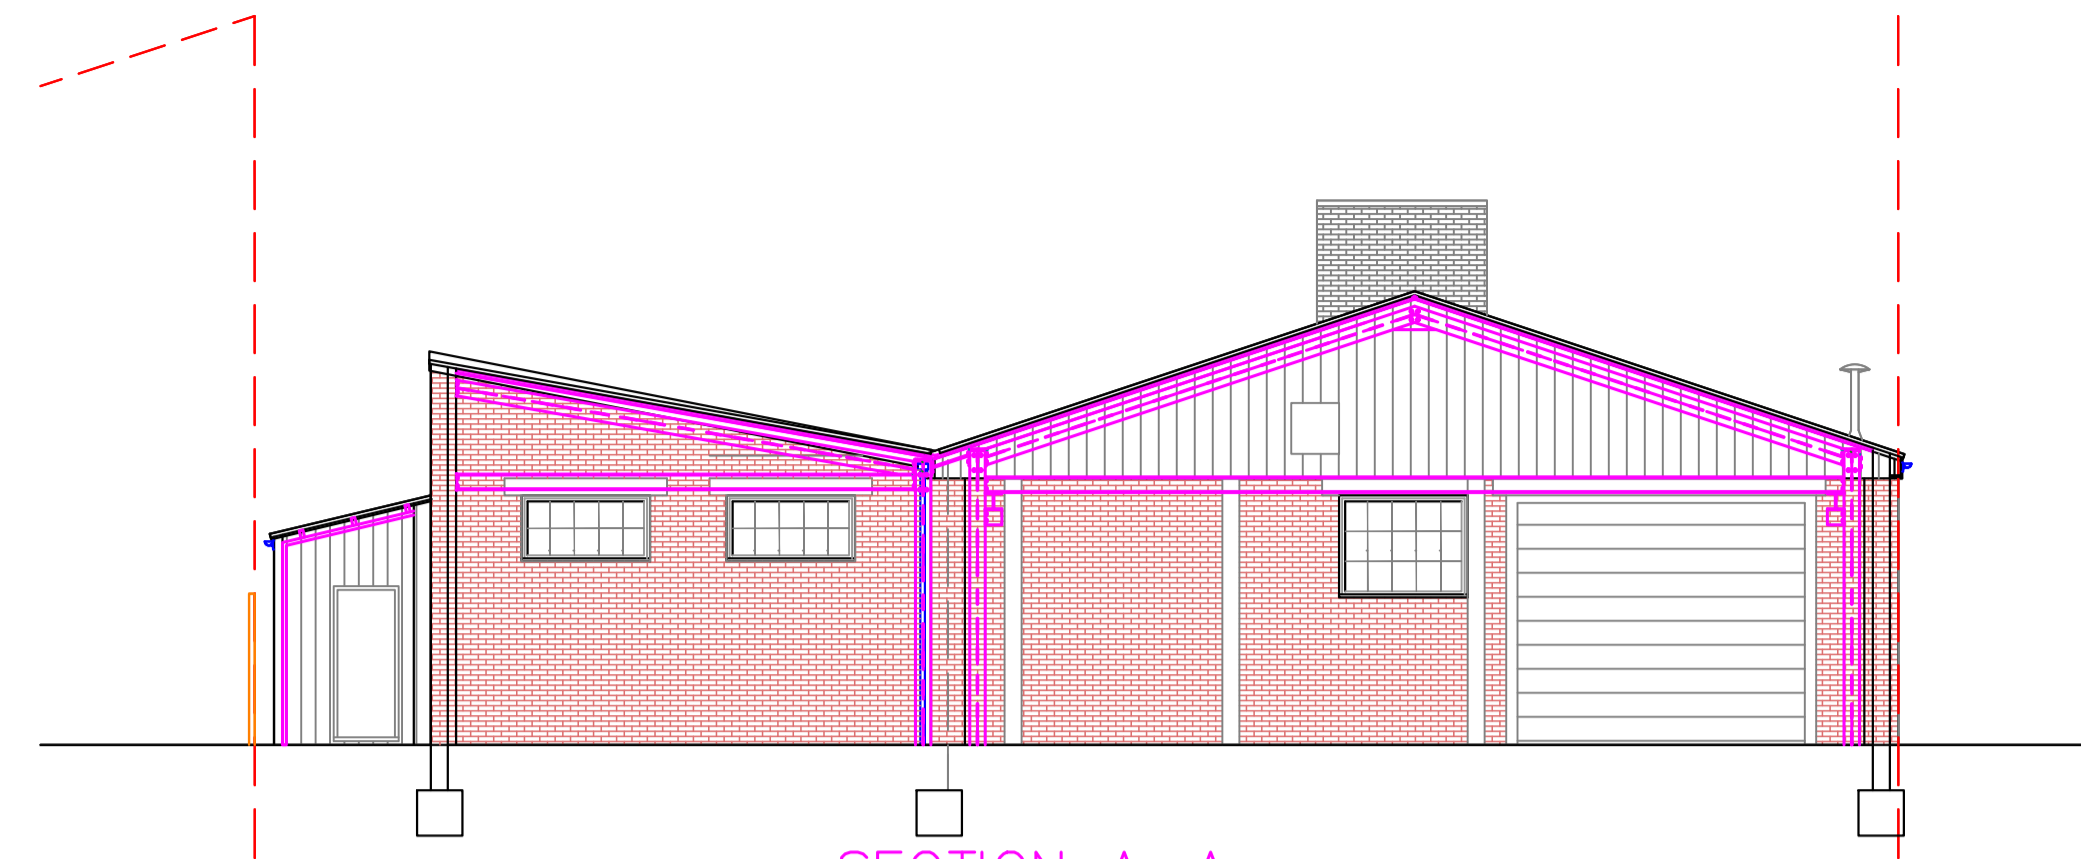

SECTION A-A
SIDE ELEVATION NORTH EAST



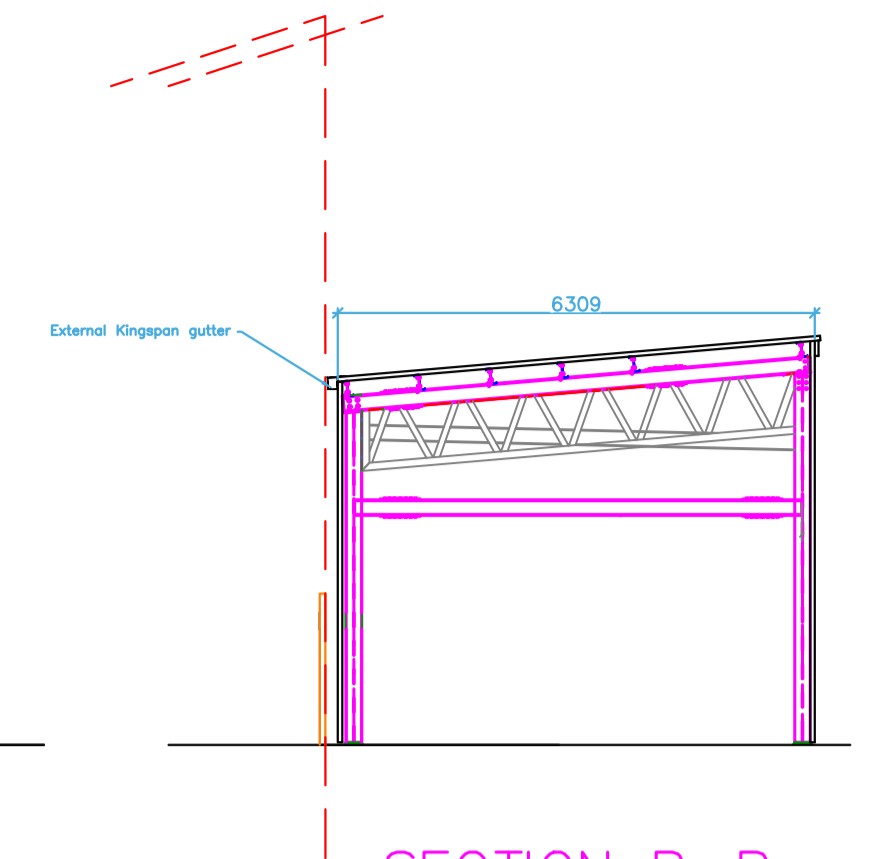


SECTION B-B

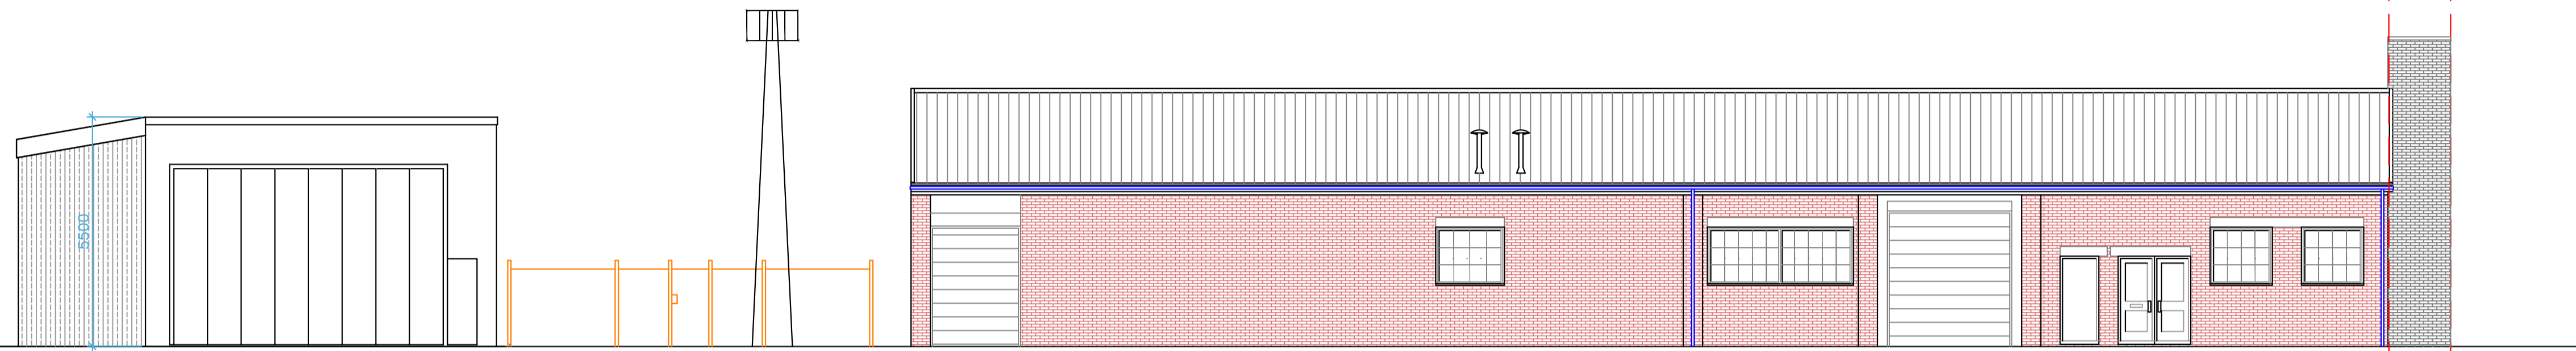

FRONT ELEVATION

GROUND FLOOR LAYOUT

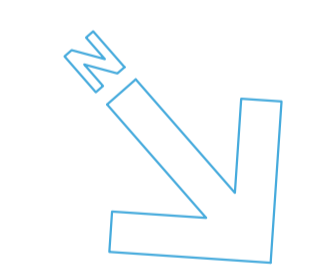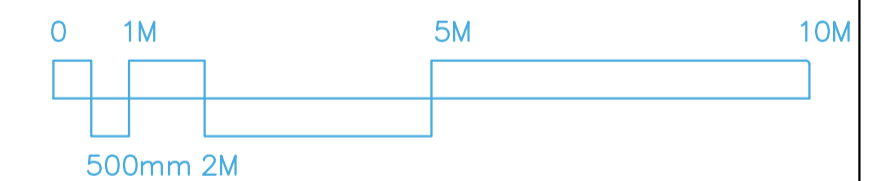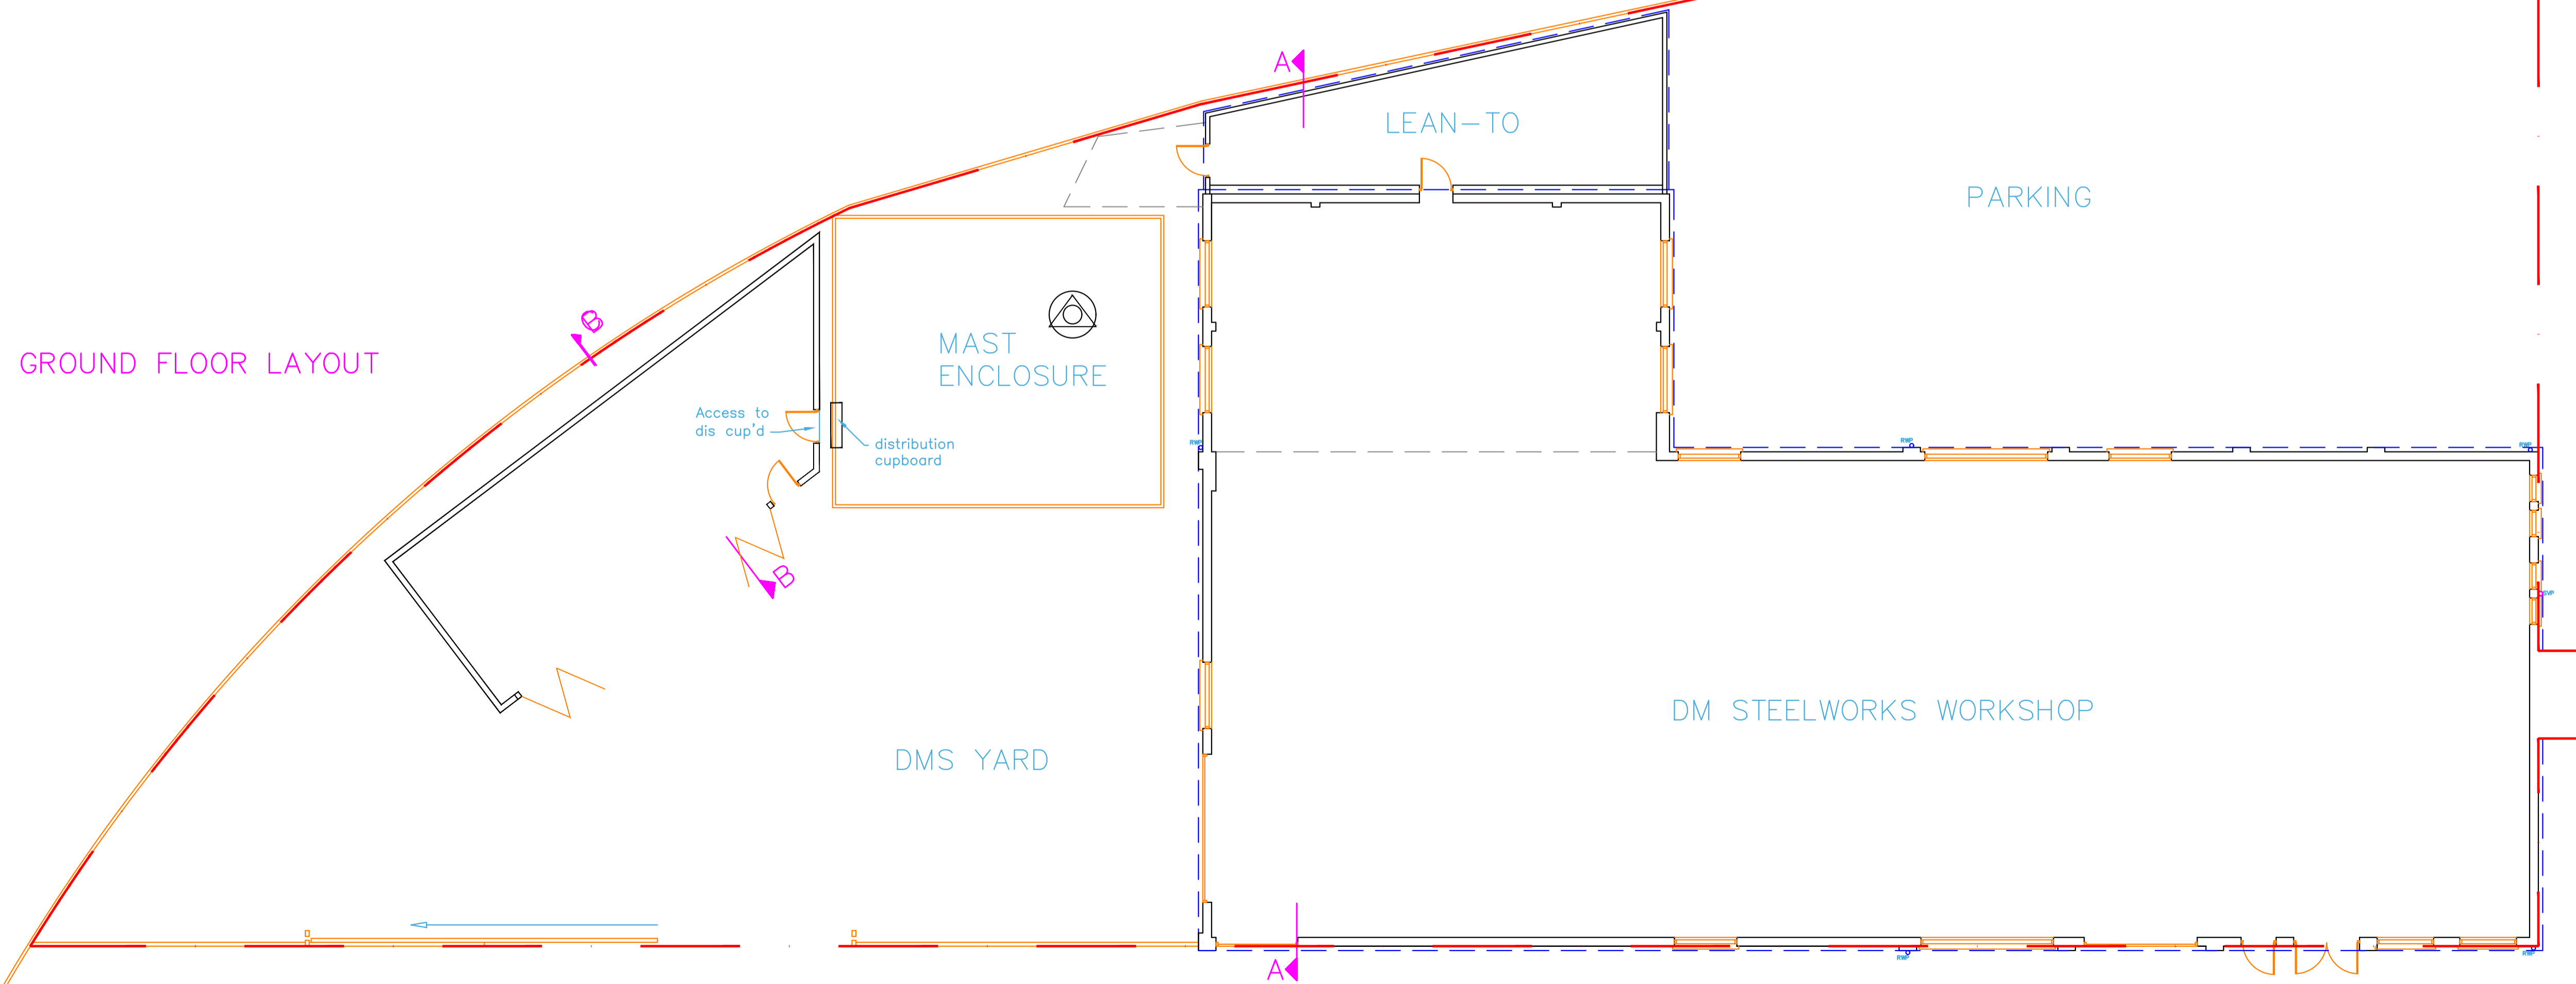

REV.	DATE	DESCRIPTION
JOB Unit H, Braintree Industrial Estate, Ruislip, HA4 0EJ		
TITLE EXISTING LAYOUT		
DRG. No. 3406-01		REV.
SCALE: 1:100		© Copyright 2026 DRN BY JV
	DATE	FEB 26
	CHECKED	PDN
	DATE	FEB 26
TOWERS ASSOCIATES LTD Harefield Oil Terminal, Harvil Rd, Harefield, MIDDX. UB9 6JL. TEL. 01895 812 822 WEB. www.towers-associates.com		