




SIDE ELEVATION NORTH EAST

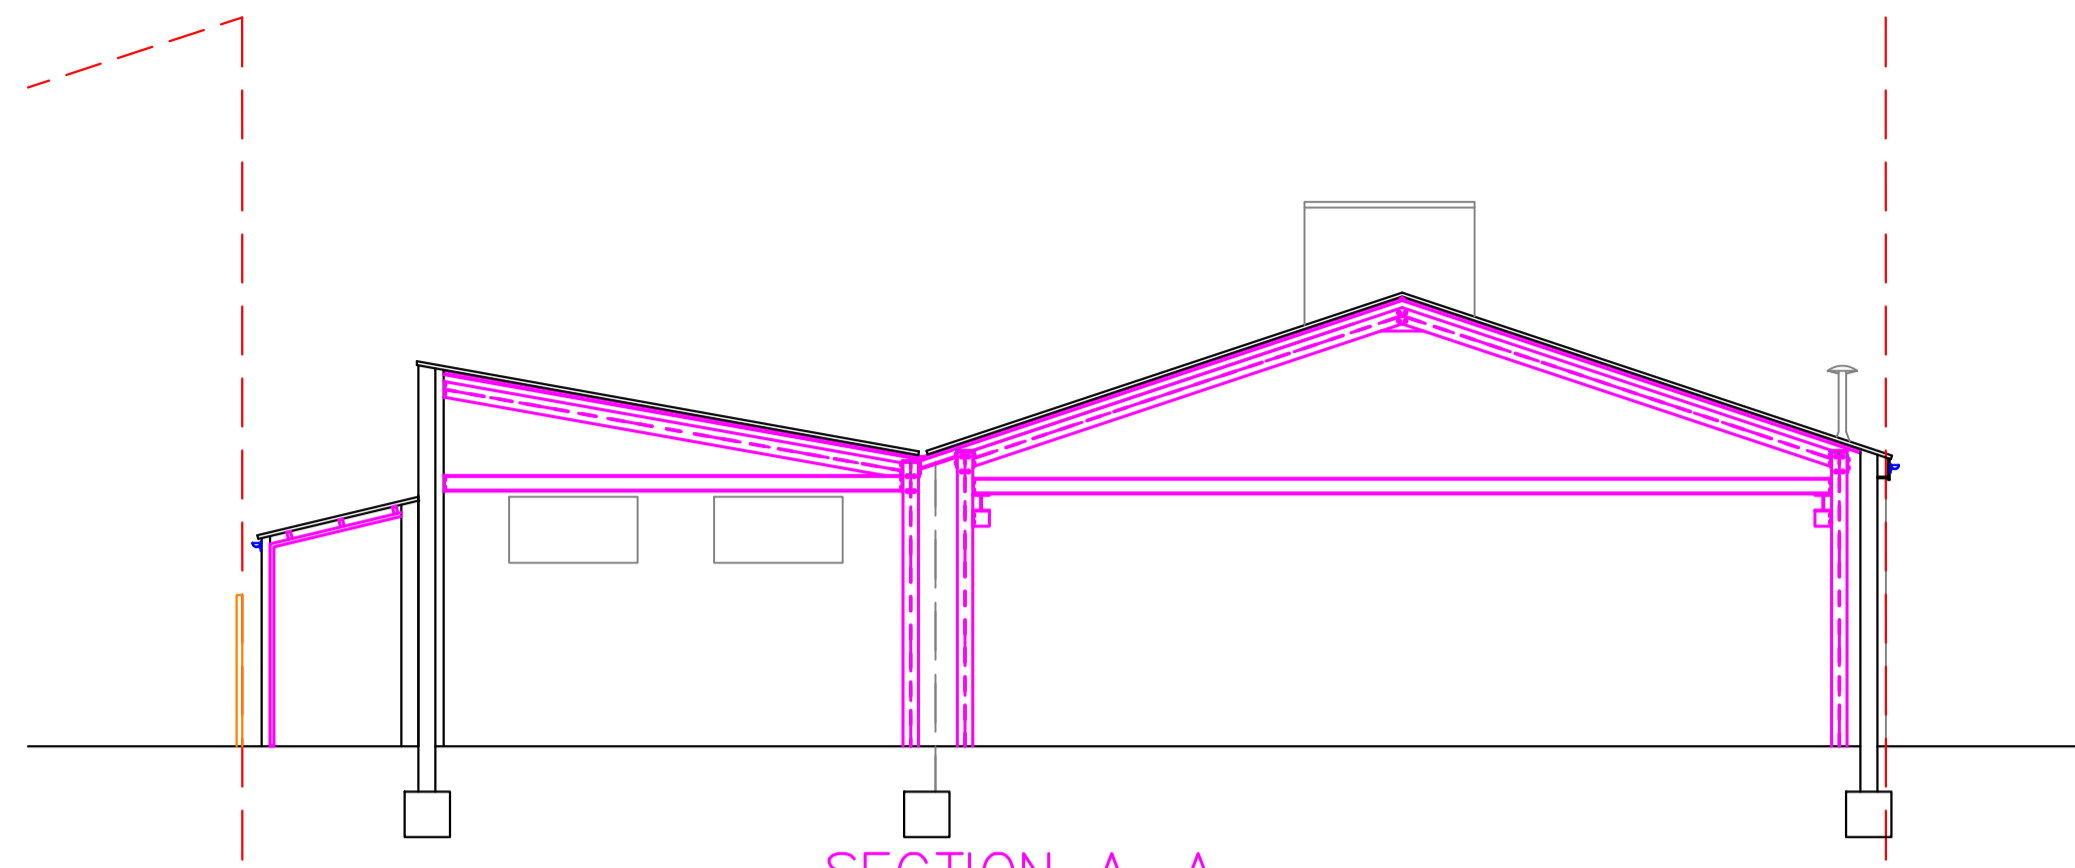


SECTION A-A

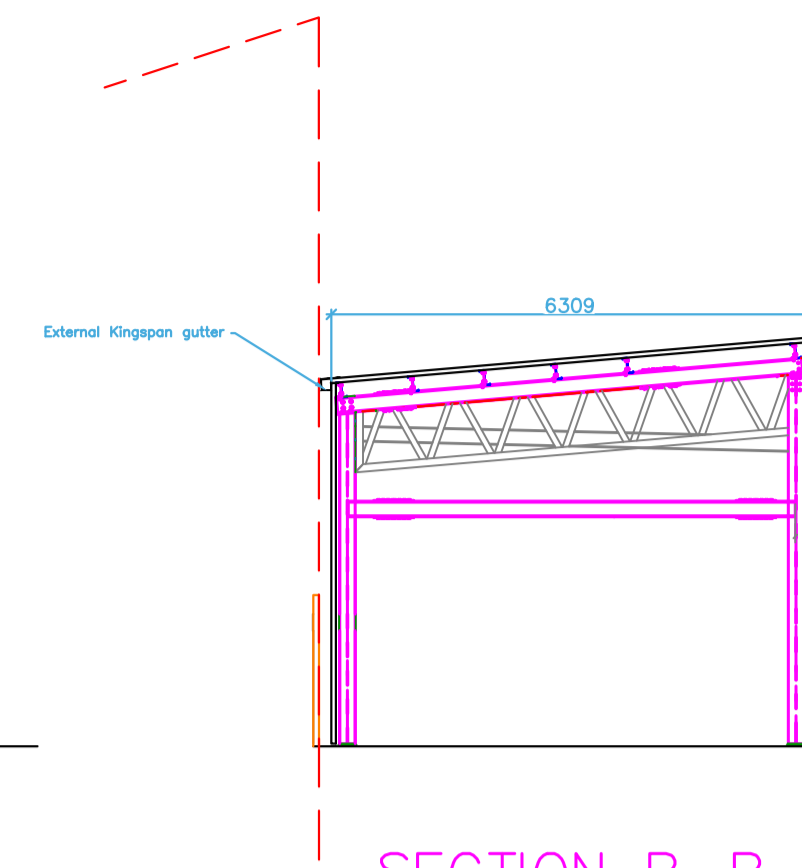


SECTION B-B

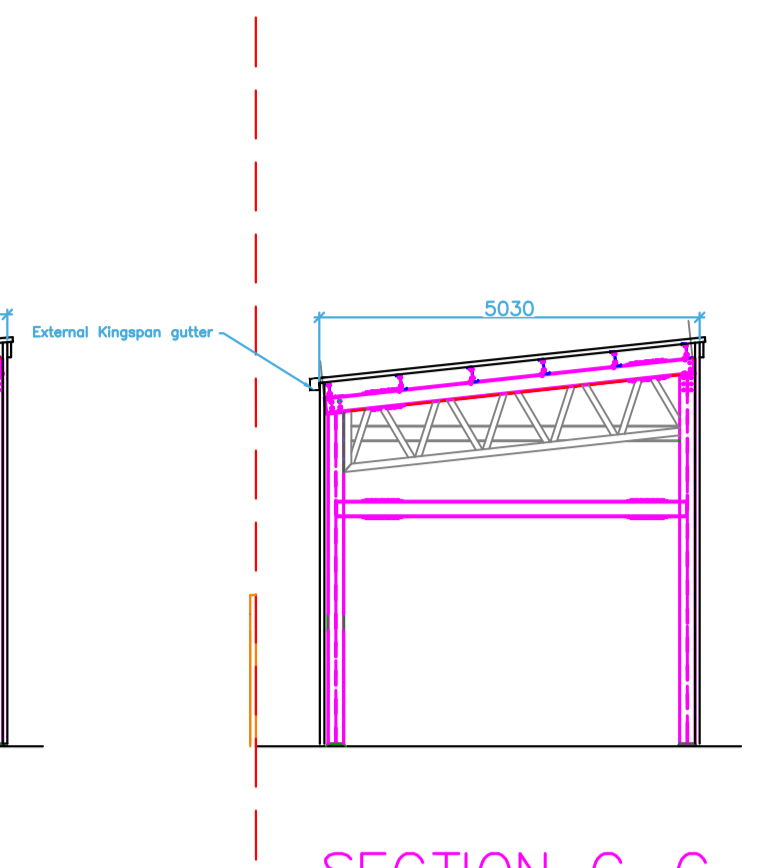


SECTION C-C

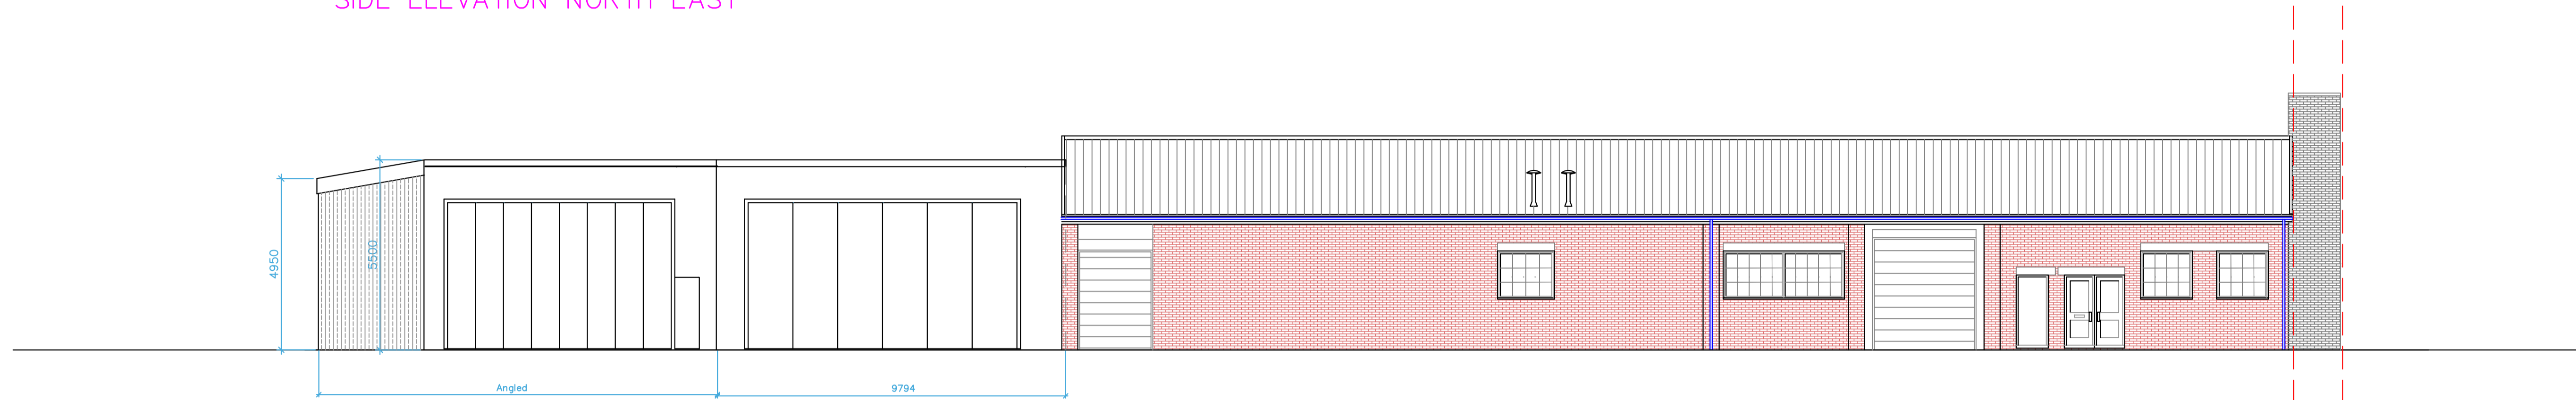

FRONT ELEVATION

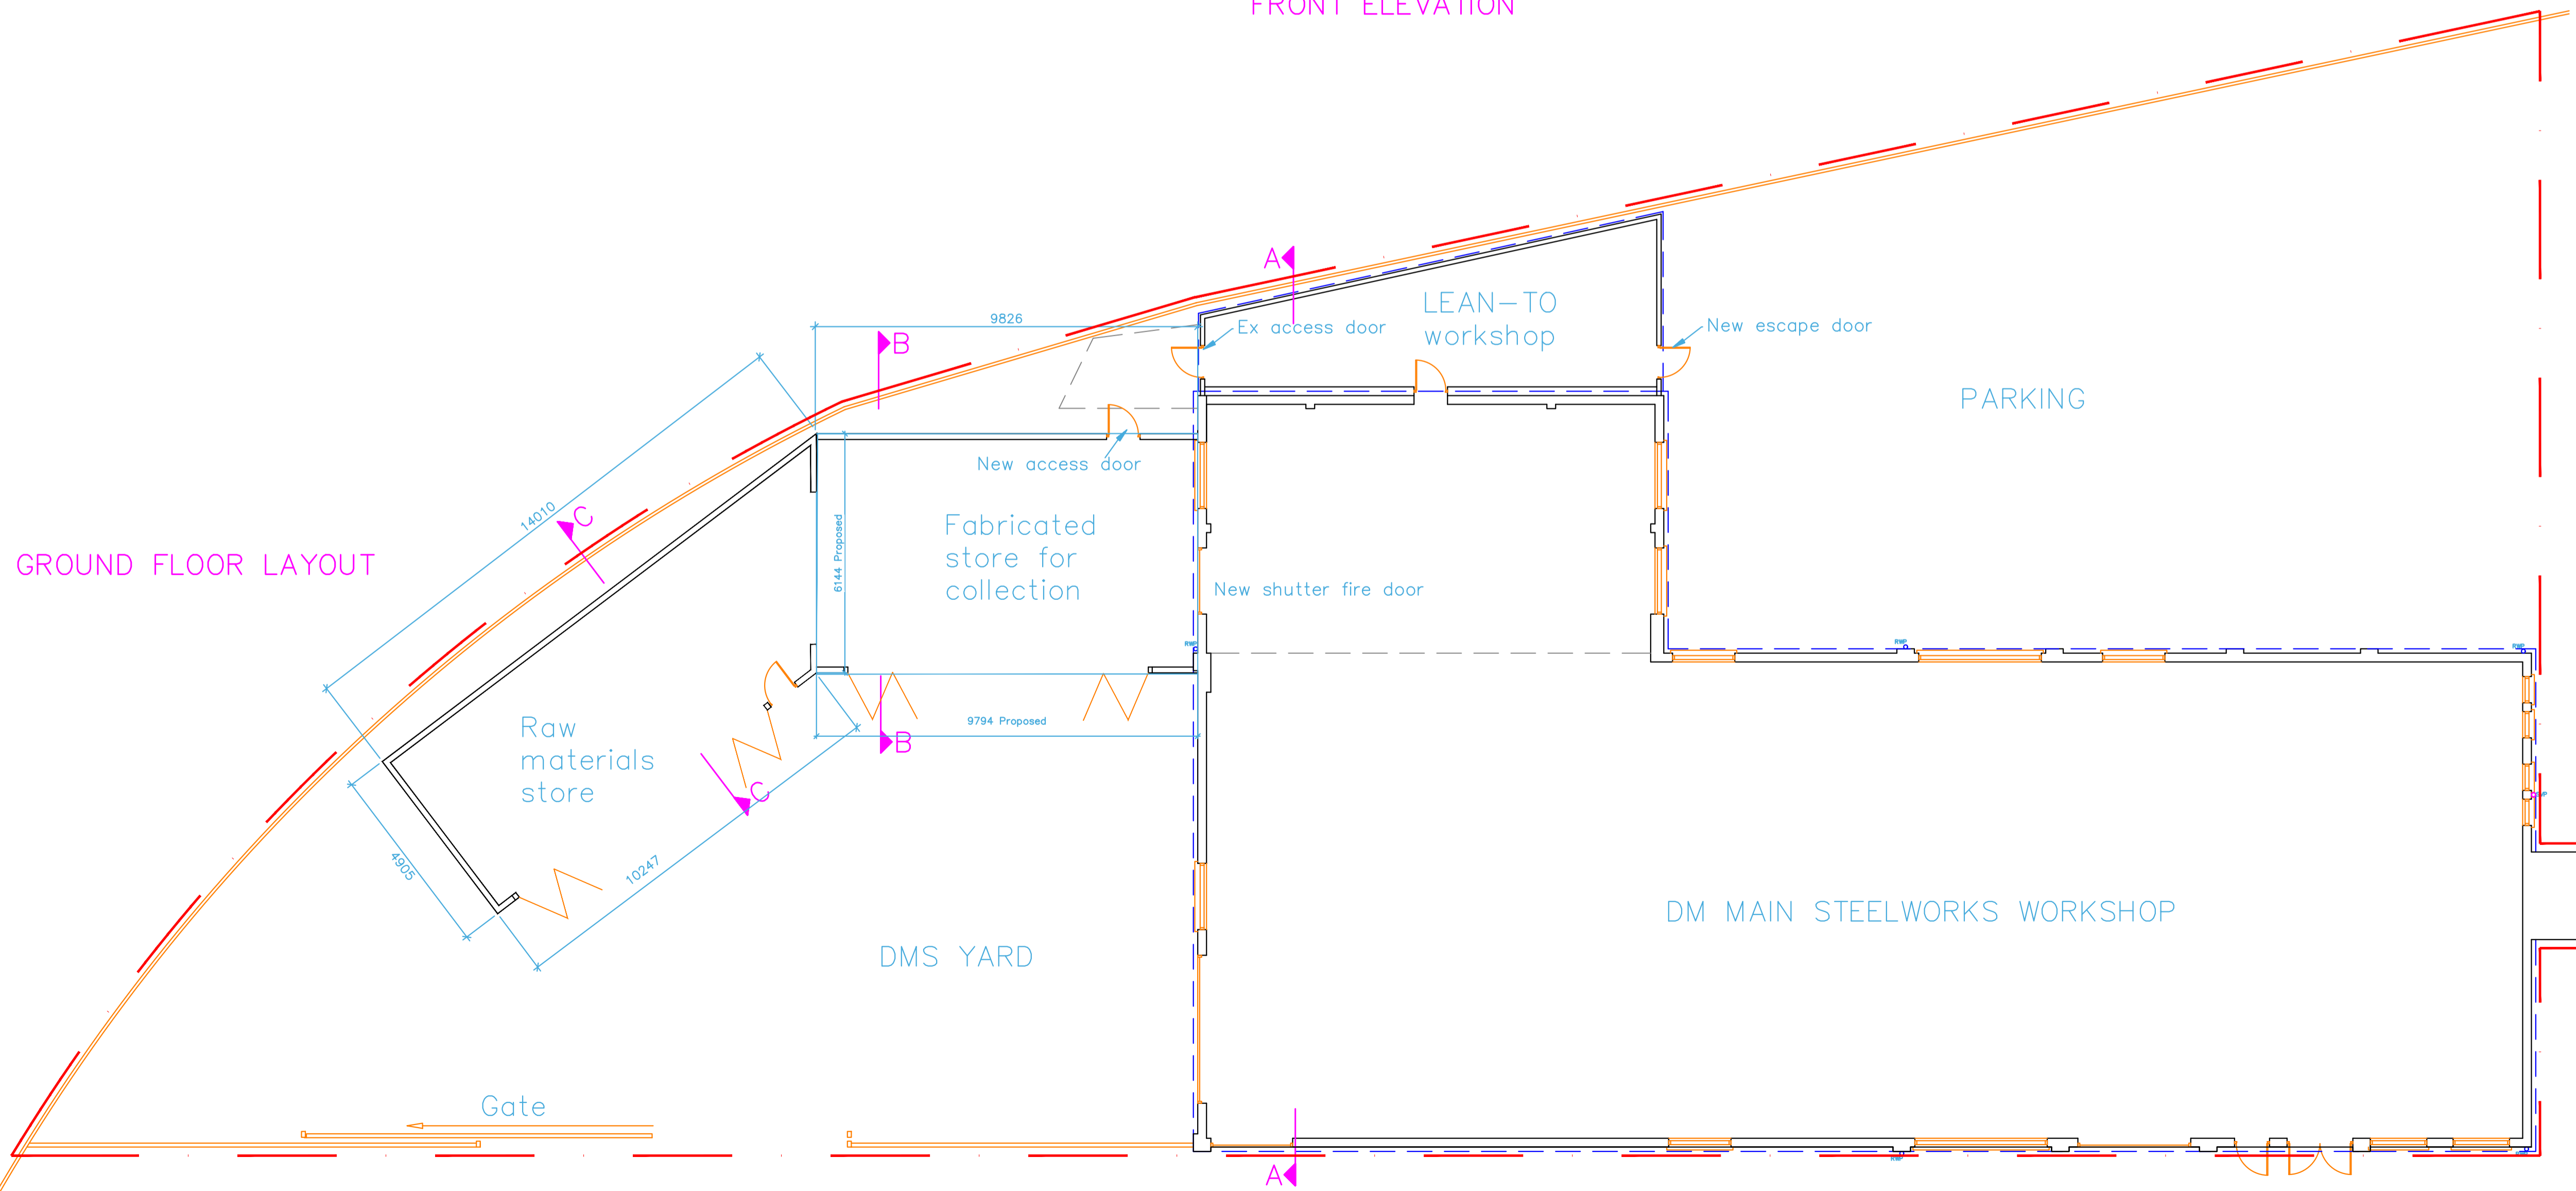

GROUND FLOOR LAYOUT

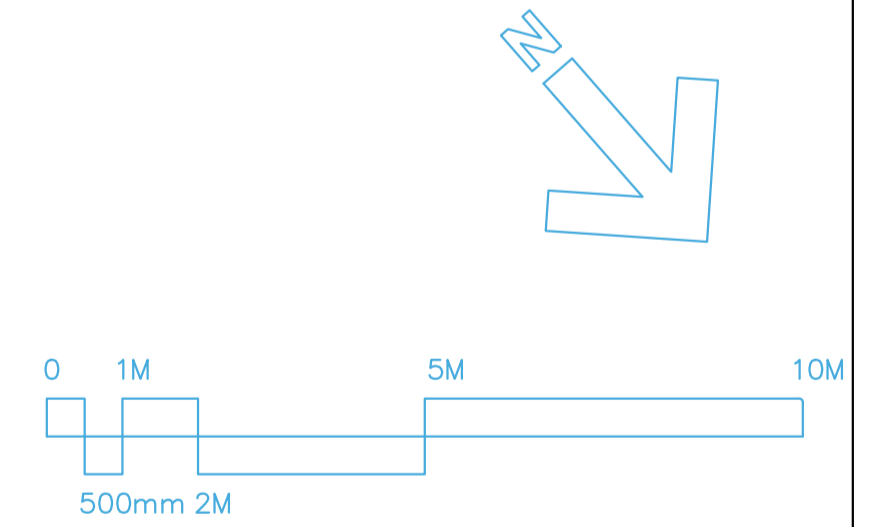

| REV.   | DATE             | DESCRIPTION |
|--|------------------|-------------|
| JOB<br>Unit H, Braintree Industrial Estate, Ruislip, HA4 0EJ   |                  |             |
| TITLE<br>PROPOSED LAYOUT   |                  |             |
| DRG. No. 3406-02   |                  | REV.        |
| SCALE: 1:100   | © Copyright 2026 | DRN. BY JV  |
|  |                  | DATE FEB 26 |
|  |                  | CHECKED PDN |
|  |                  | DATE FEB 26 |
| <b>TOWERS ASSOCIATES LTD</b><br>Harefield Oil Terminal, Harvil Rd,<br>Harefield, MIDDX. UB9 6JL.<br>TEL. 01895 812 822<br>WEB. www.towers-associates.com |                  |             |