




EXISTING REAR ELEVATION From Railway land

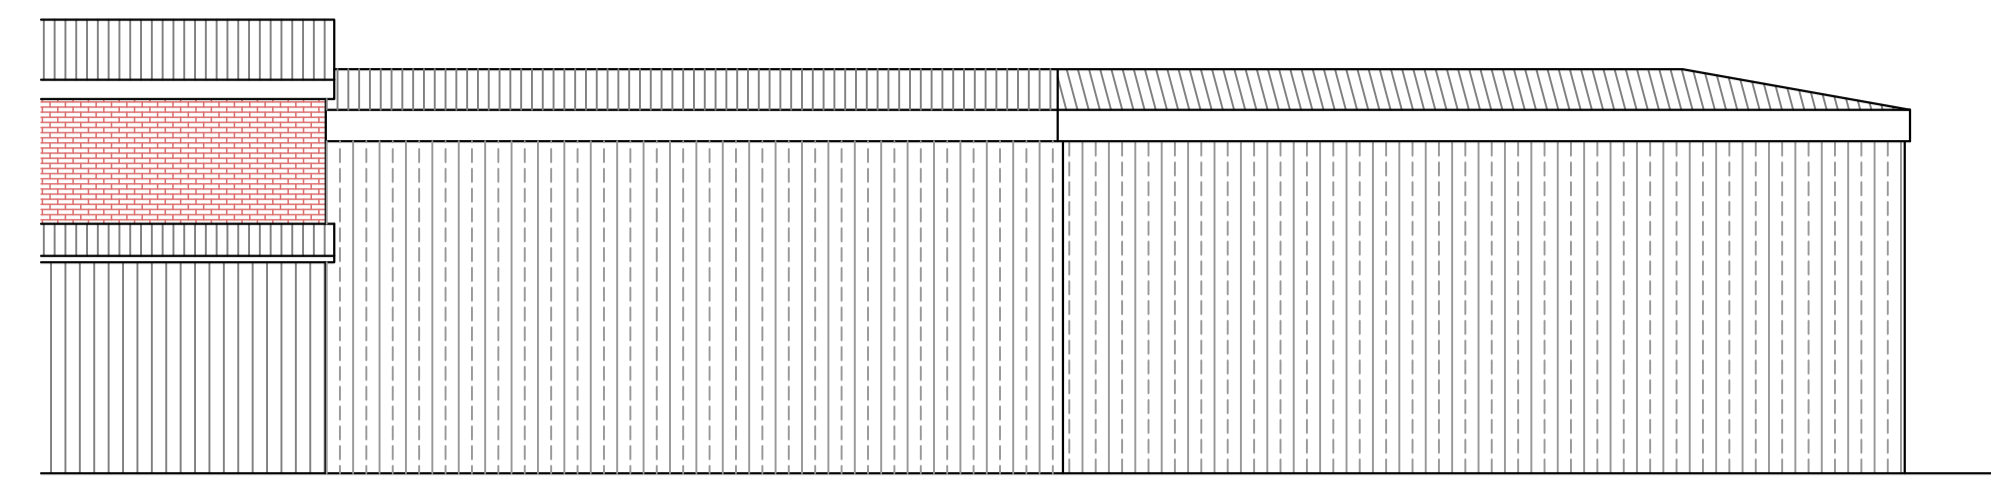

PROPOSED REAR ELEVATION From Railway land

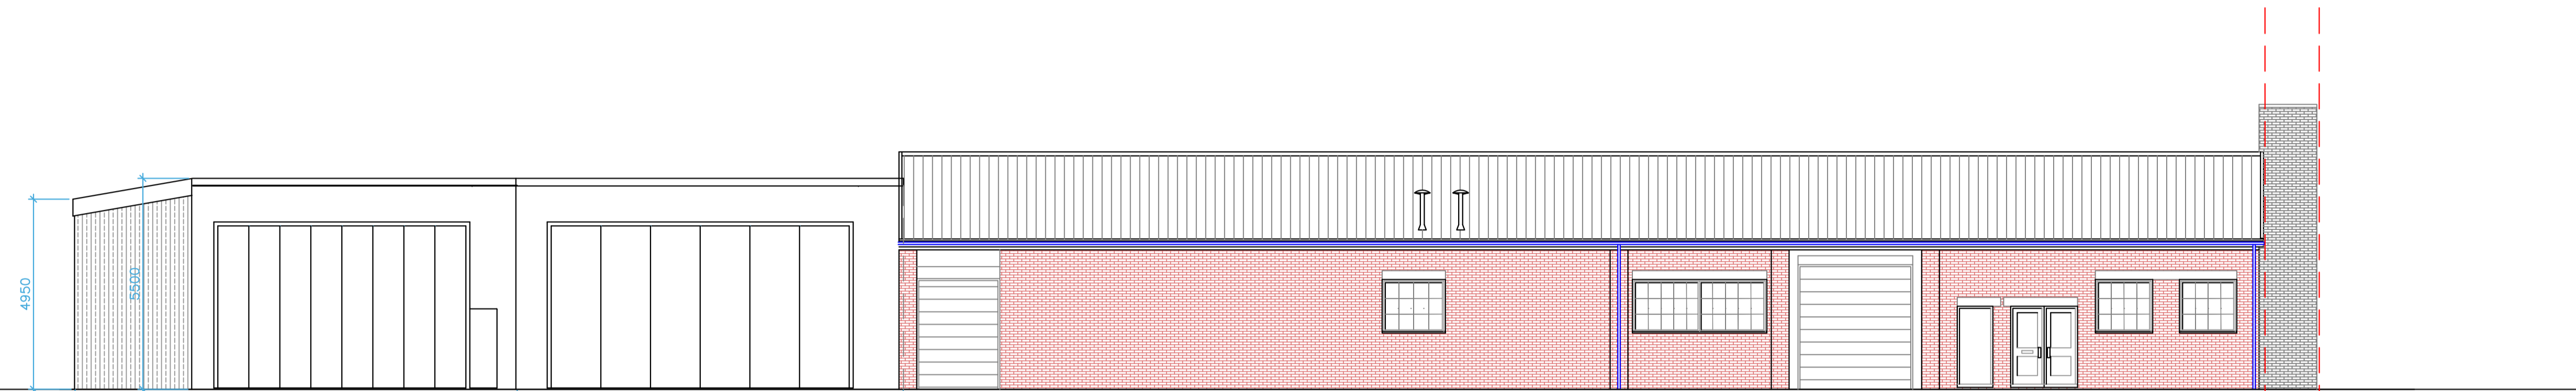



FRONT ELEVATION

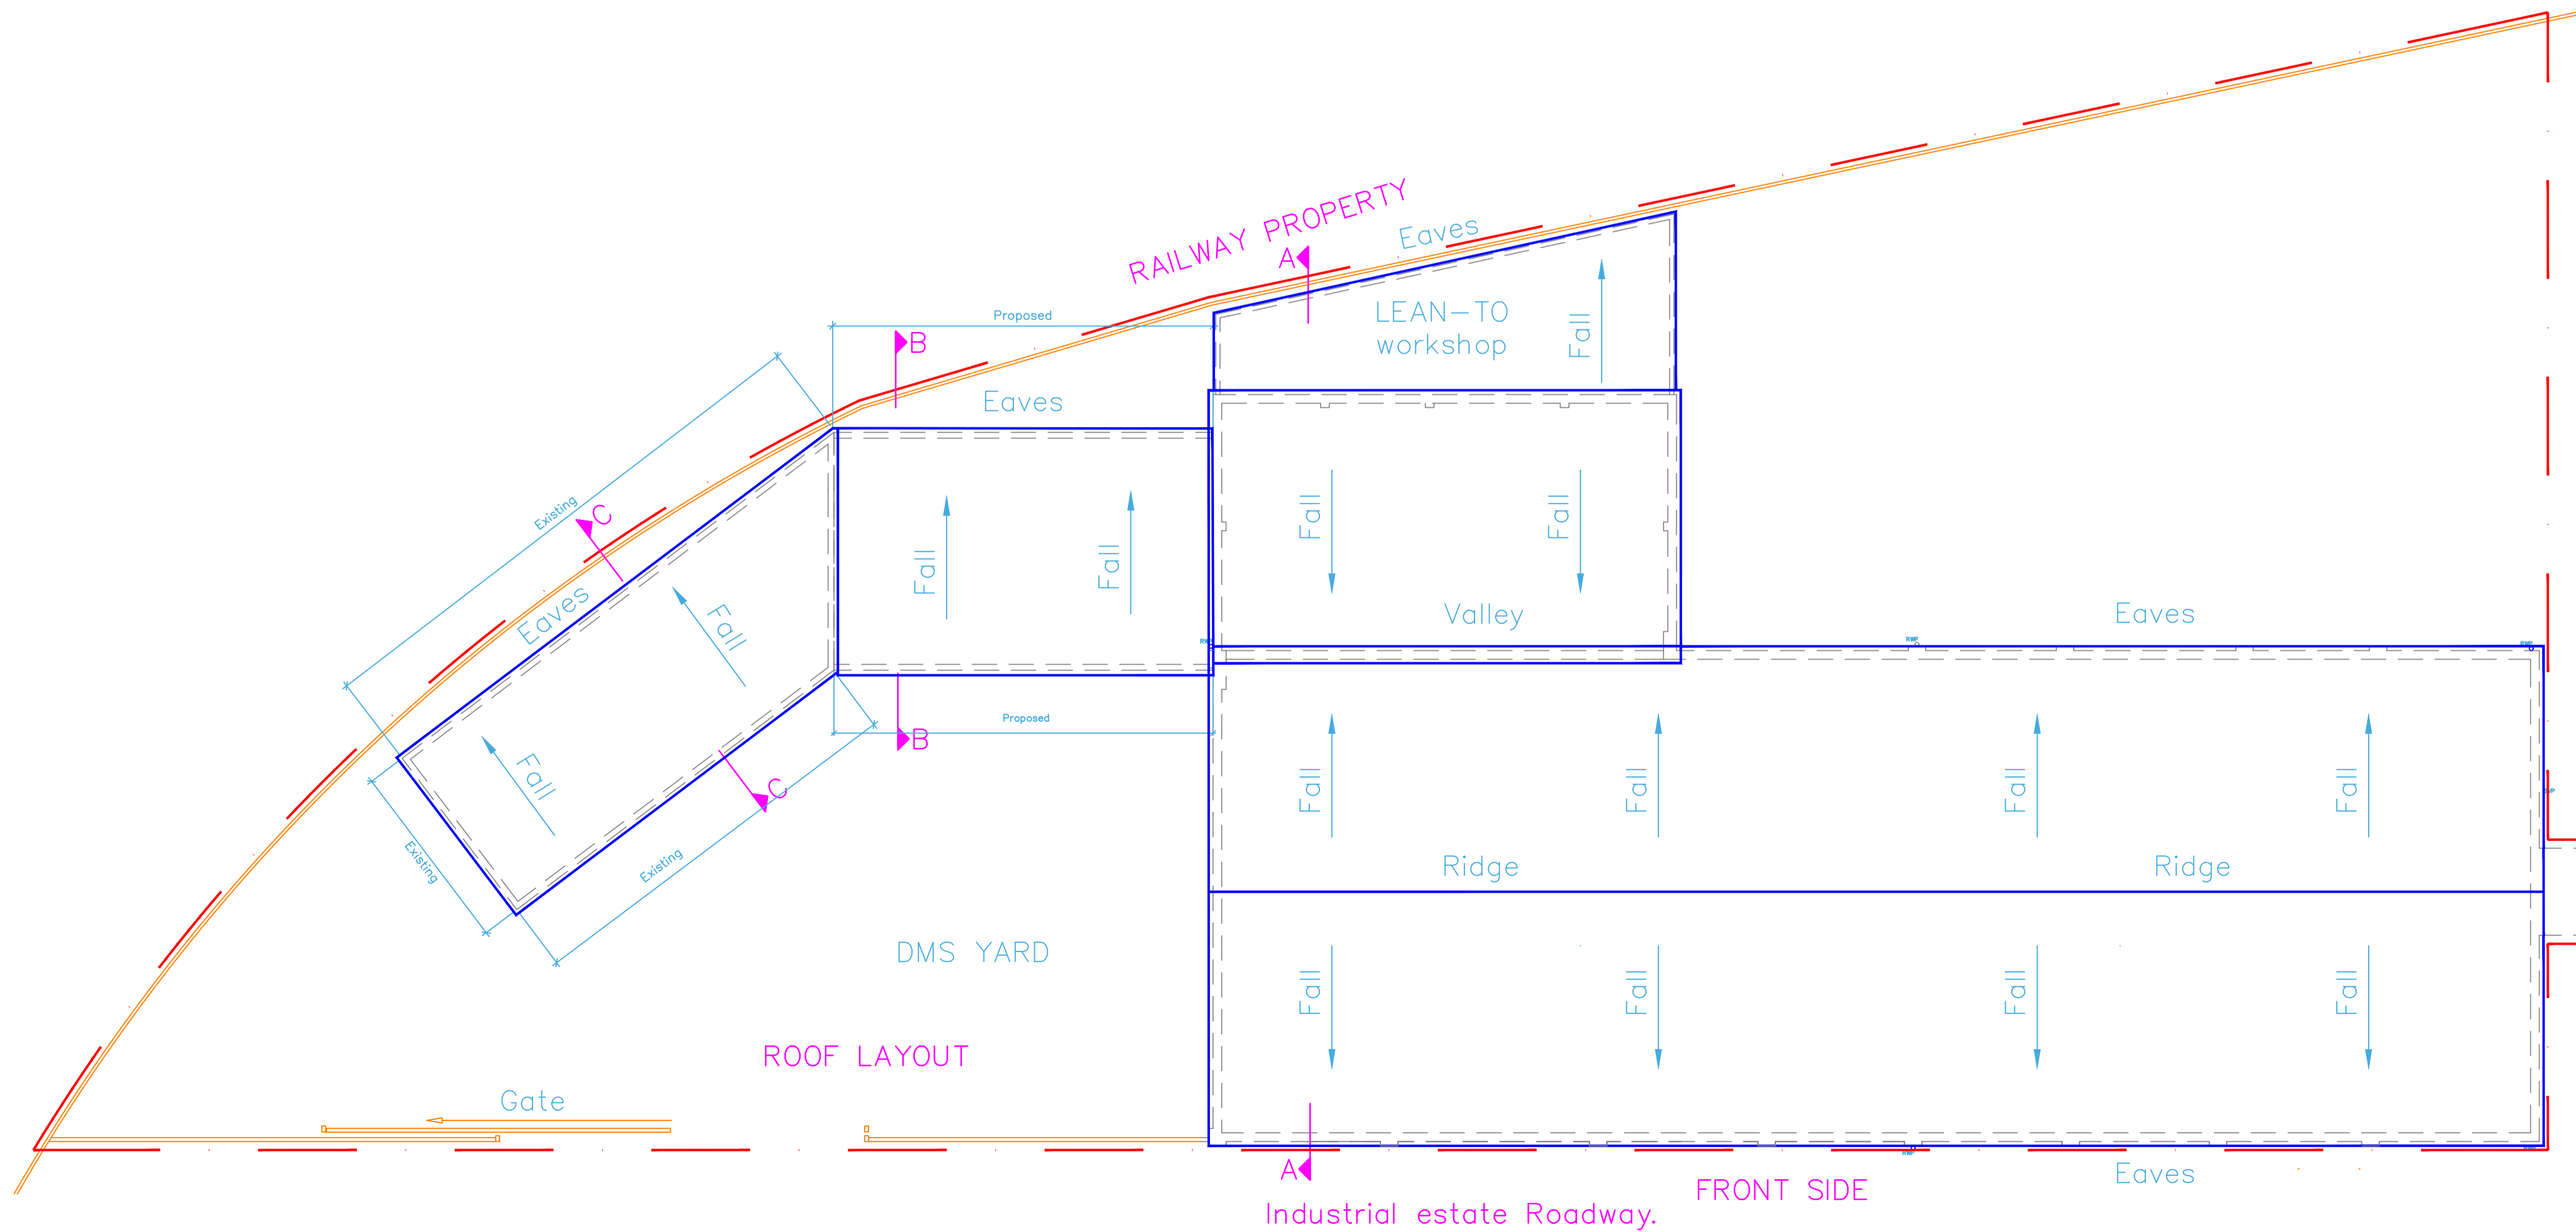

ROOF LAYOUT

Industrial estate Roadway.

FRONT SIDE

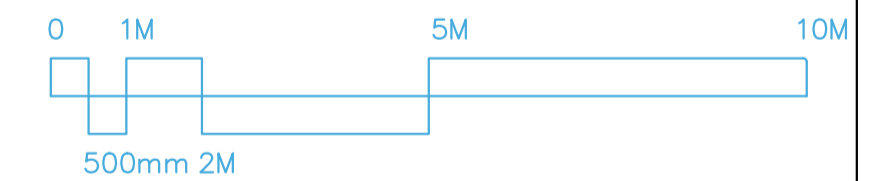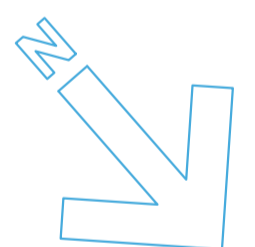

REV.	DATE	DESCRIPTION
JOB Unit H, Braintree Industrial Estate, Ruislip, HA4 0EJ		
TITLE PROPOSED ROOF LAYOUT AND REAR ELEVATIONS		
DRG. No. 3406-03		REV.
SCALE: 1:100	© Copyright 2026	DRN BY: JV
	DATE: FEB 26	CHECKED: PDN
	DATE: FEB 26	
TOWERS ASSOCIATES LTD Harefield Oil Terminal, Harvil Rd, Harefield, MIDDX. UB9 6JL. TEL. 01895 812 822 WEB. www.towers-associates.com		