

Note: The Drawings is for planning purpose and should not be used for construction.
All dimensions should be confirmed on site and any deviation should be reported back to designer.



Proposed Front Elevation

Proposed Rear Elevation


Dormer Volume:

Height of Dormer (A): 2.54m
Projection of Dormer (B) : 3.63m
Width of Dormer (C) : 4.4m


Volume of dormer: (AxBxC)/2
=(2.54x3.63x4.4)/2
=20.28m³ < 40.0m³

Notes:

- a) Sky lights not to project more than 150mm above the roof slope.
- b) Dormer tiles to colour match with the tiles of main roof.
- c) Glazing to colour match with the glazing of main dwelling house.

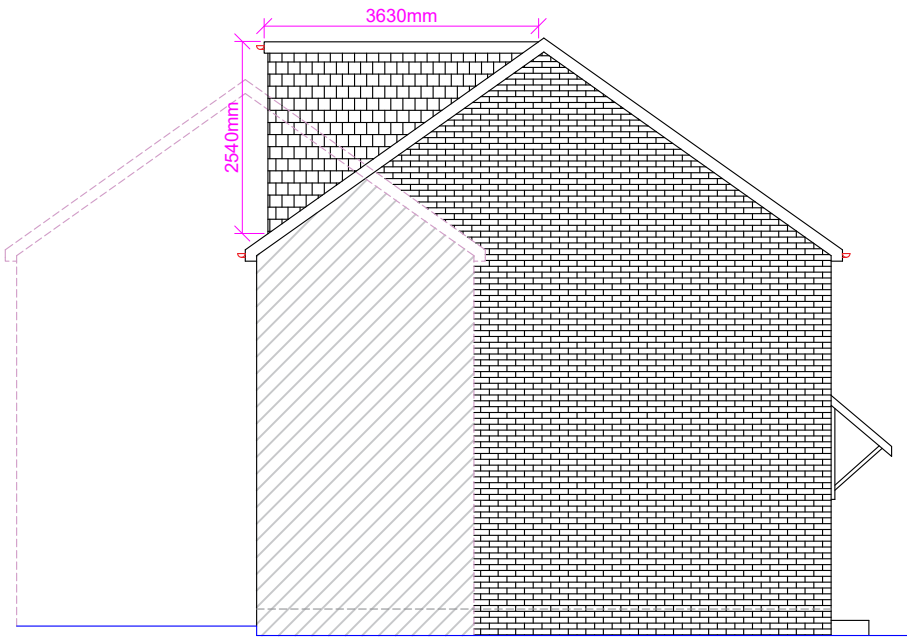

Proposed Side Elevation (LHS)

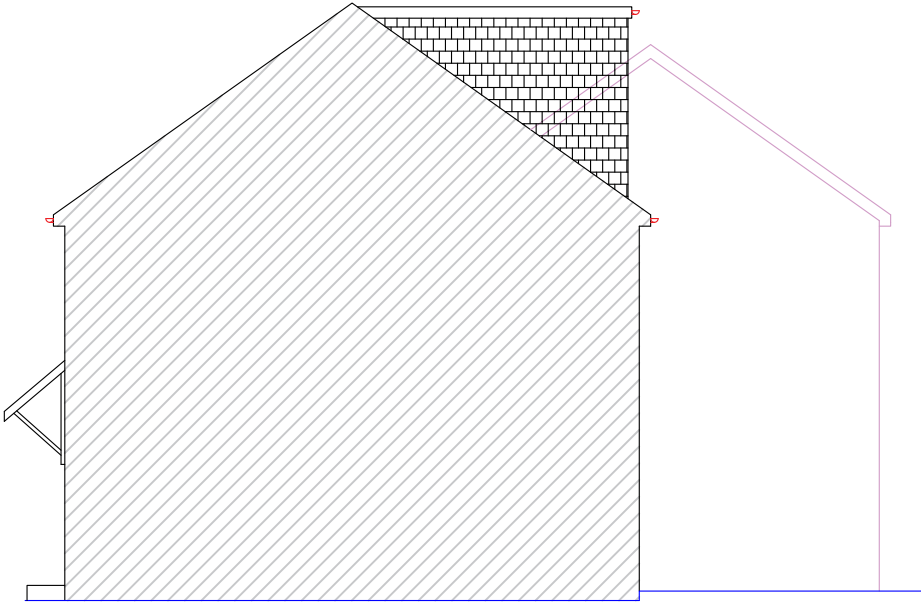

Proposed Side Elevation (RHS)

Proposed Development:
Loft extension

Site Address:
21 Peplow Close
West Drayton
UB7 7XN

Revisions:

Rev	Date	Description
A	25/07/2026	

Drawing Description:
Proposed Elevations

Drawing No:
ART/2026/LE21PC/PE

Scale: 1:100
Paper Size: A3
Sheet No: 4 of 6



ART CONSULTANTS (UK) LTD
113 LONG LANE
STANWELL
TW19 7AL
M:07960071377
E: ARTCONSULTANTSUK@GMAIL.COM