

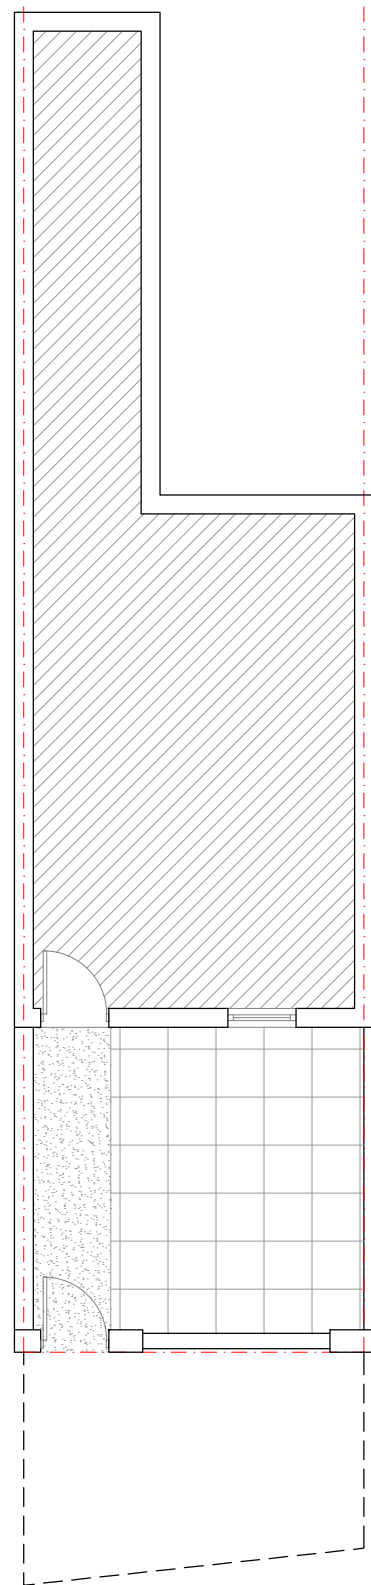


LEGENDS:


EXISTING WALL		PROPOSED WALL	
EXISTING RENDER		PROPOSED RENDER	
EXISTING ROOF TILES		PROPOSED ROOF TILES	
EXISTING BRICKS		PROPOSED BRICKS	
EXISTING DOOR & WINDOWS		PROPOSED DOOR & WINDOWS	
DEMOLISHED			

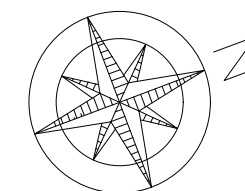

EXISTING
GROUND FLOOR PLAN

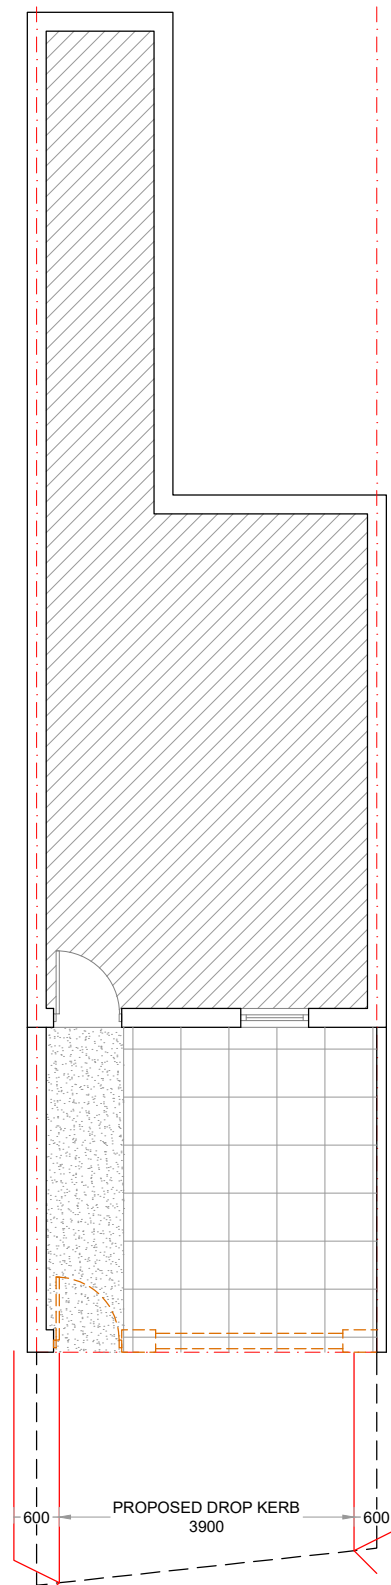

PROPOSED
GROUND FLOOR PLAN

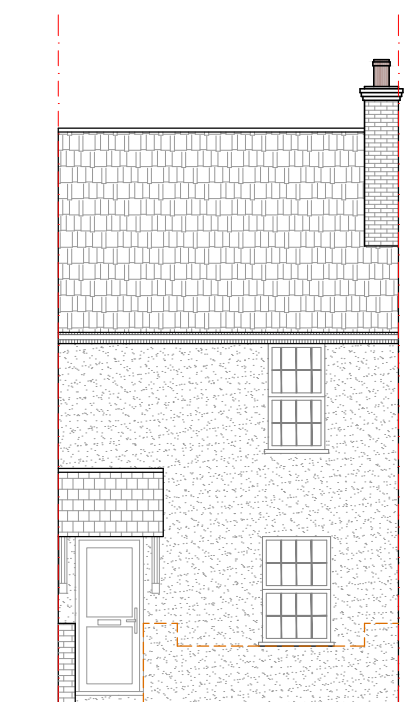

PROPOSED
FRONT ELEVATION






EXISTING
FRONT ELEVATION

Project Name 85 Park Road
UXBRIDGE
UB8 1NW




Sheet Title : Existing & Proposed Floor Plans With Elevations

Project Title: Proposed Drop kerb REV
01


Date: 19/04/26	<p>Meters Scale: 1:100@ A3</p>
Drawn by: MAN	
Checked by: MAN	Client

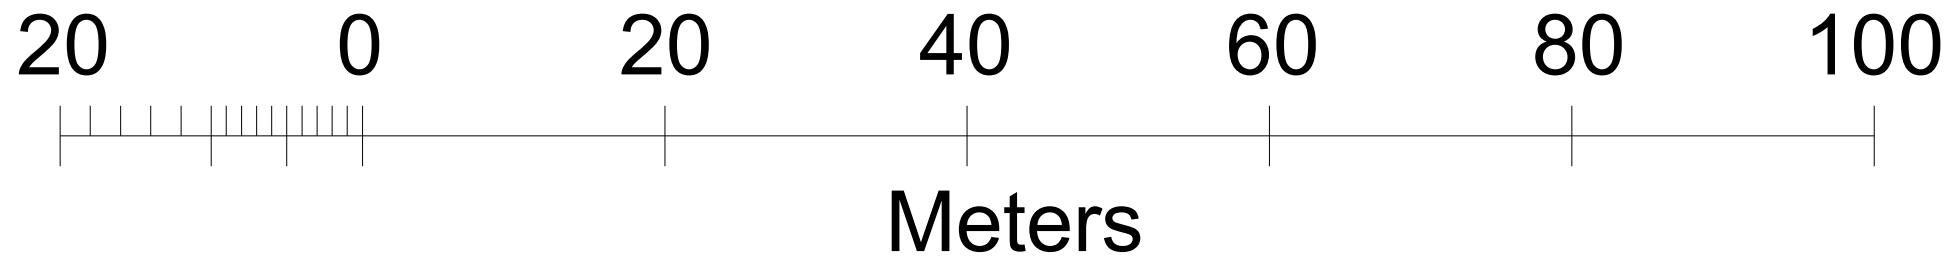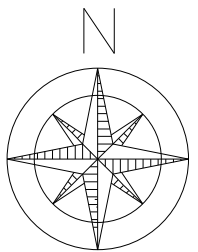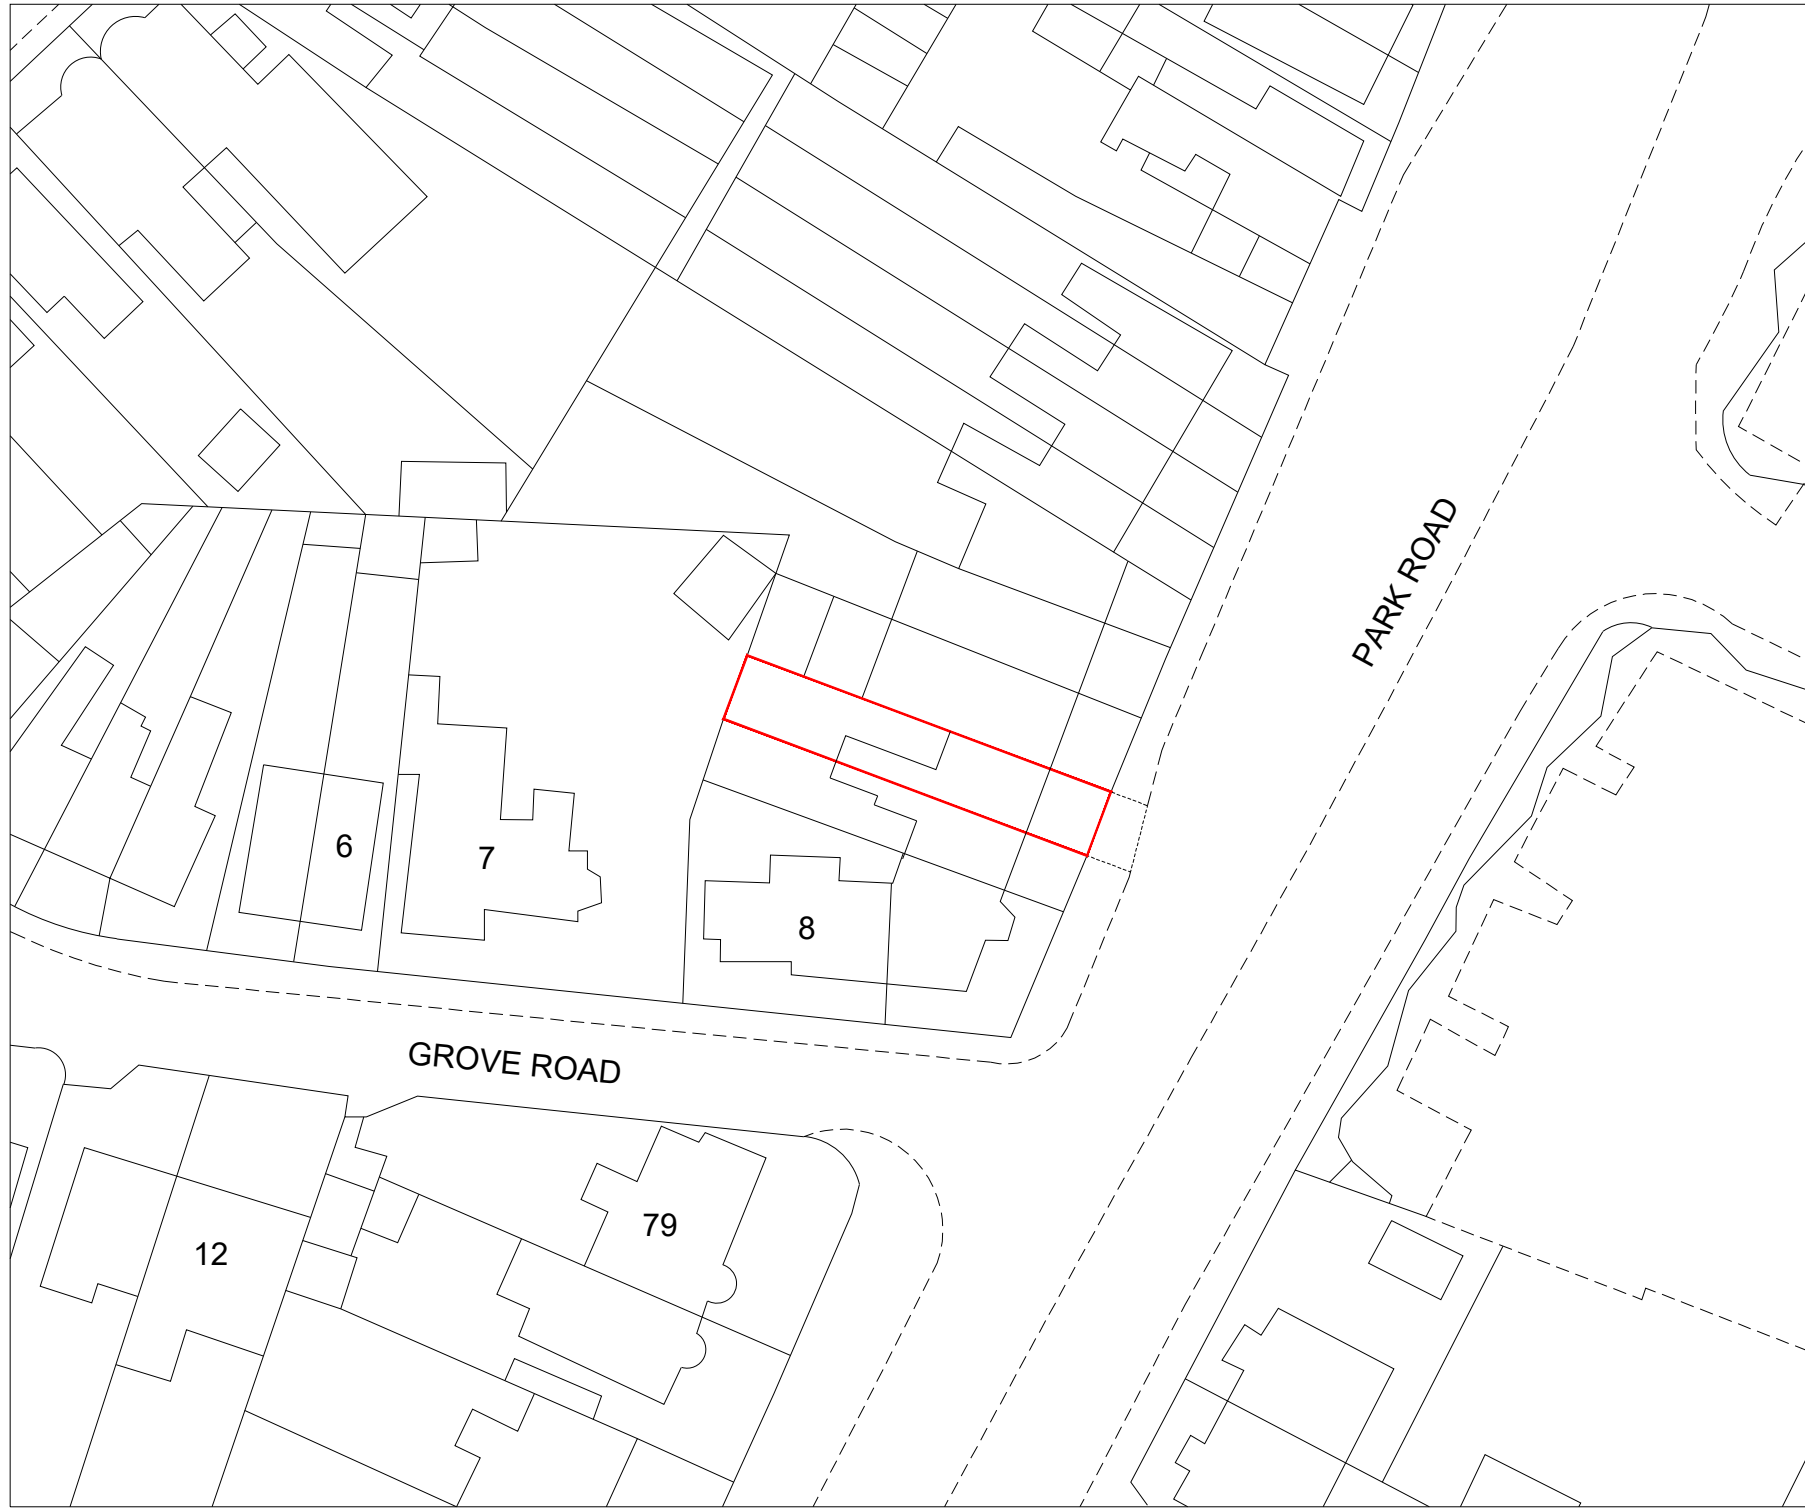

Project Name		85 Park Road UXBRIDGE UB8 1NW	
Sheet Title : Existing Site Block Plan			
Project Title: Proposed Drop kerb			REV 01
Date:	19/04/26	Scale: 1:500@ A3	
Drawn by:	MAN		
Checked by:	MAN	Client	

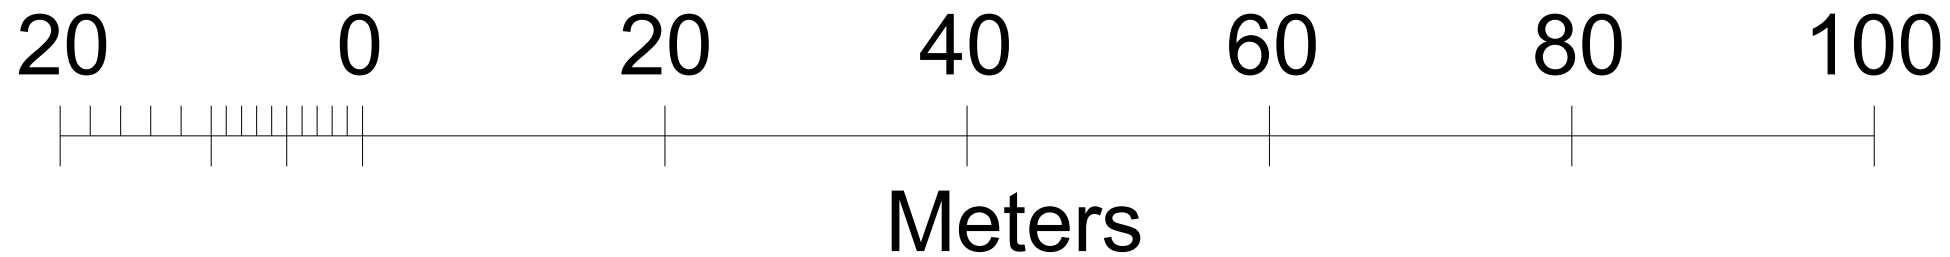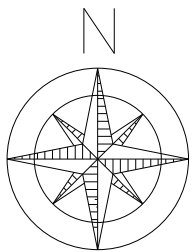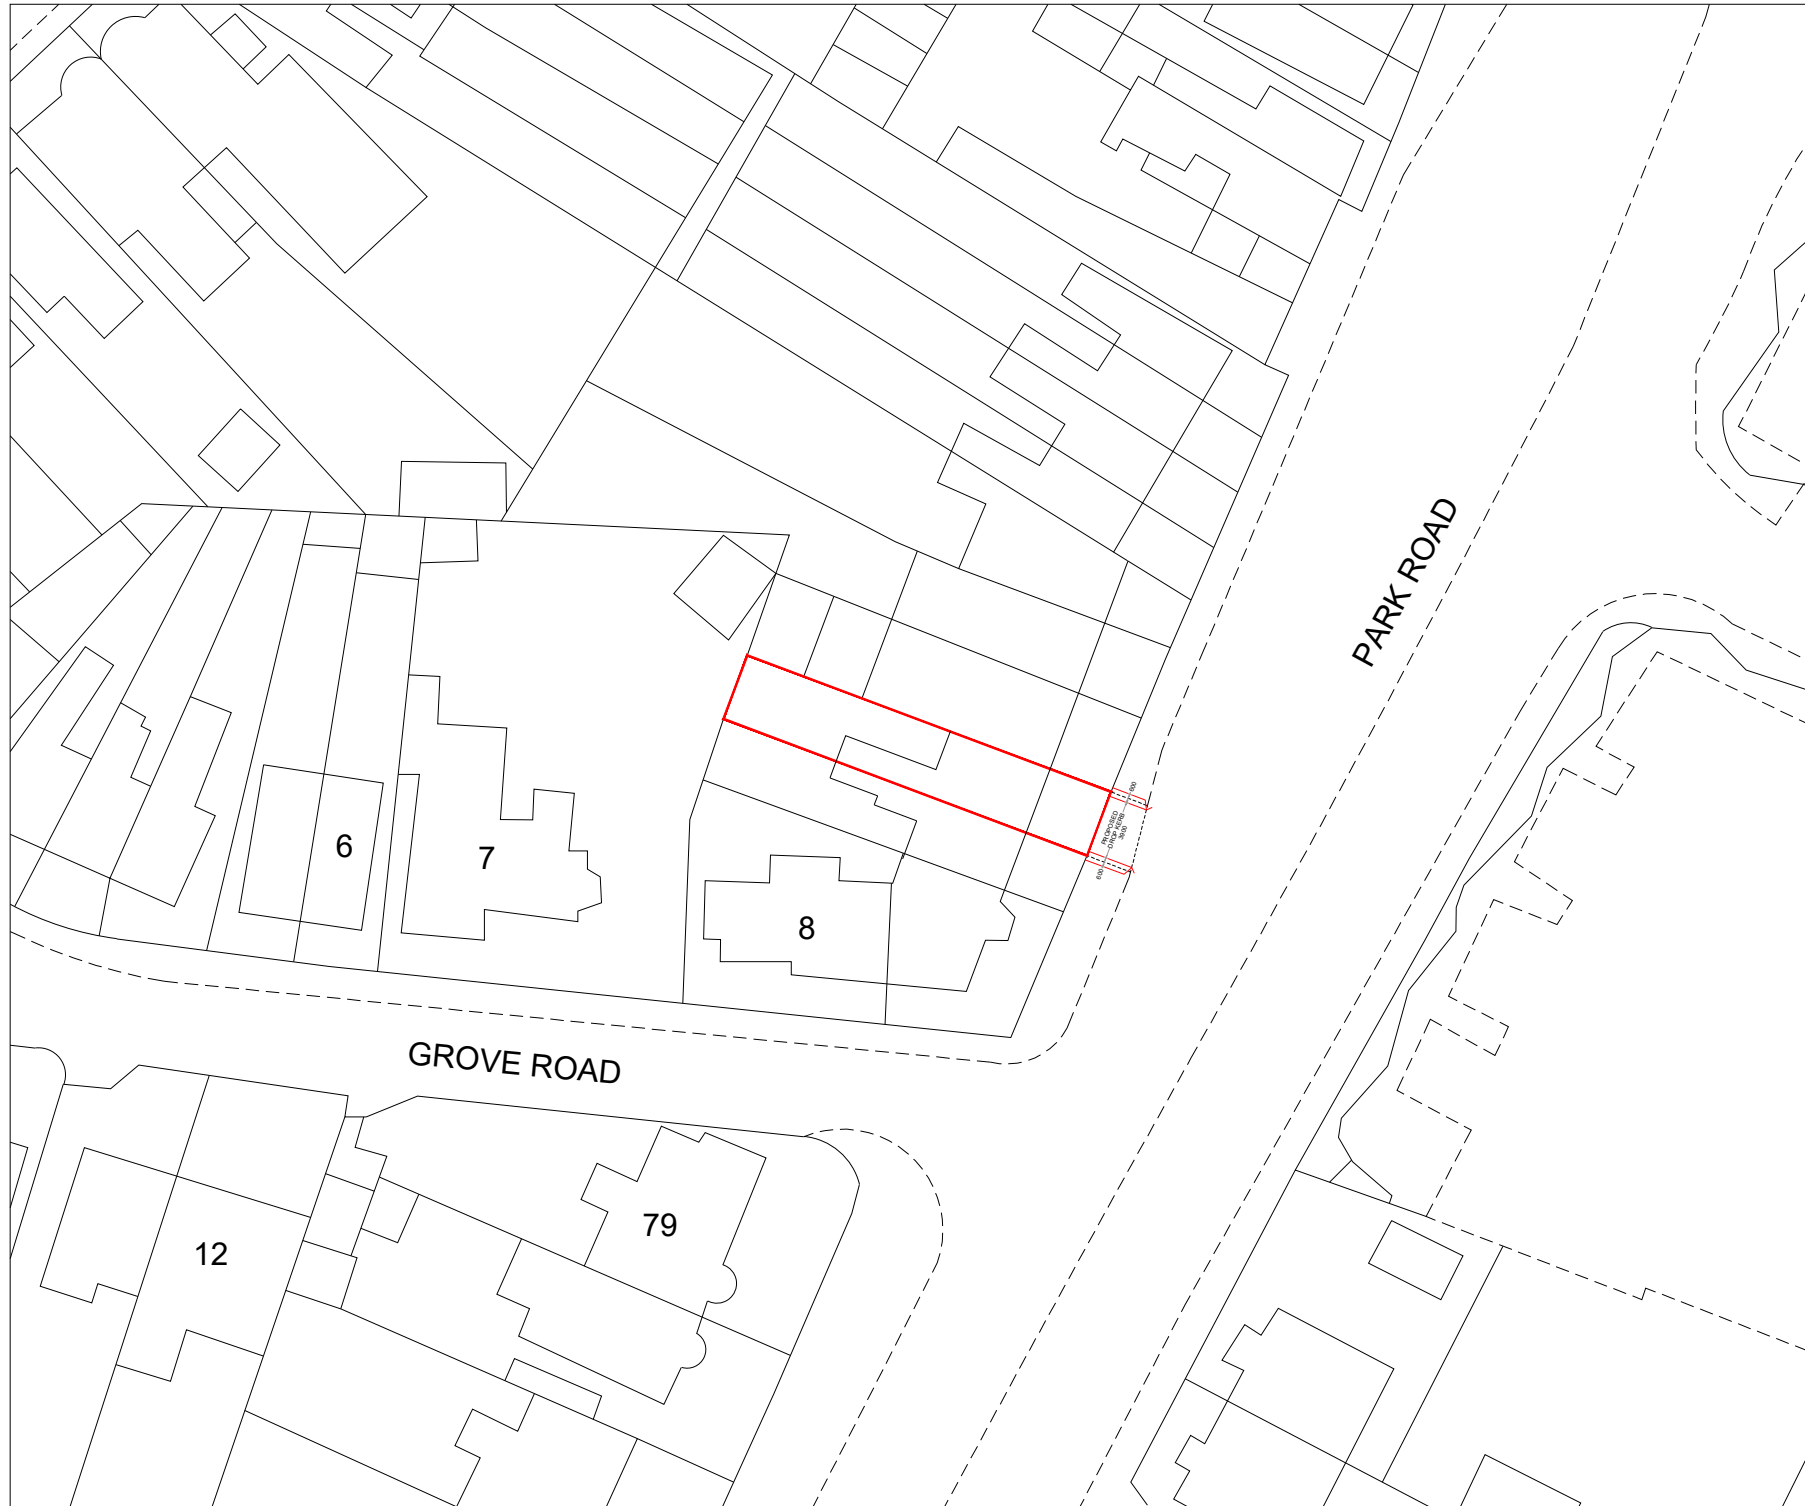

Project Name		85 Park Road UXBRIDGE UB8 1NW	
Sheet Title : Proposed Site Block Plan			
Project Title: Proposed Drop kerb			REV 01
Date:	19/04/26	Scale: 1:500@ A3	
Drawn by:	MAN		
Checked by:	MAN	Client	

 

ADDRESS:
85 Park Road
UXBRIDGE
UB8 1NW

SCALE:
1:1250@A4

