


- NOTES
- Dimensions are not to be scaled from this drawing by contractors. The contractor is requested to check all dimensions before the work started.
 - Report any discrepancies to the client or architect before undertaking the work described in the drawings.
 - Dimensions are approximate site dimensions and are to be verified by the contractor on site before any fabrication/site works i.e foundations etc occur
 - Contractor is responsible for all temporary propping to existing structure




01 - FRONT ELEVATION



02 - REAR ELEVATION

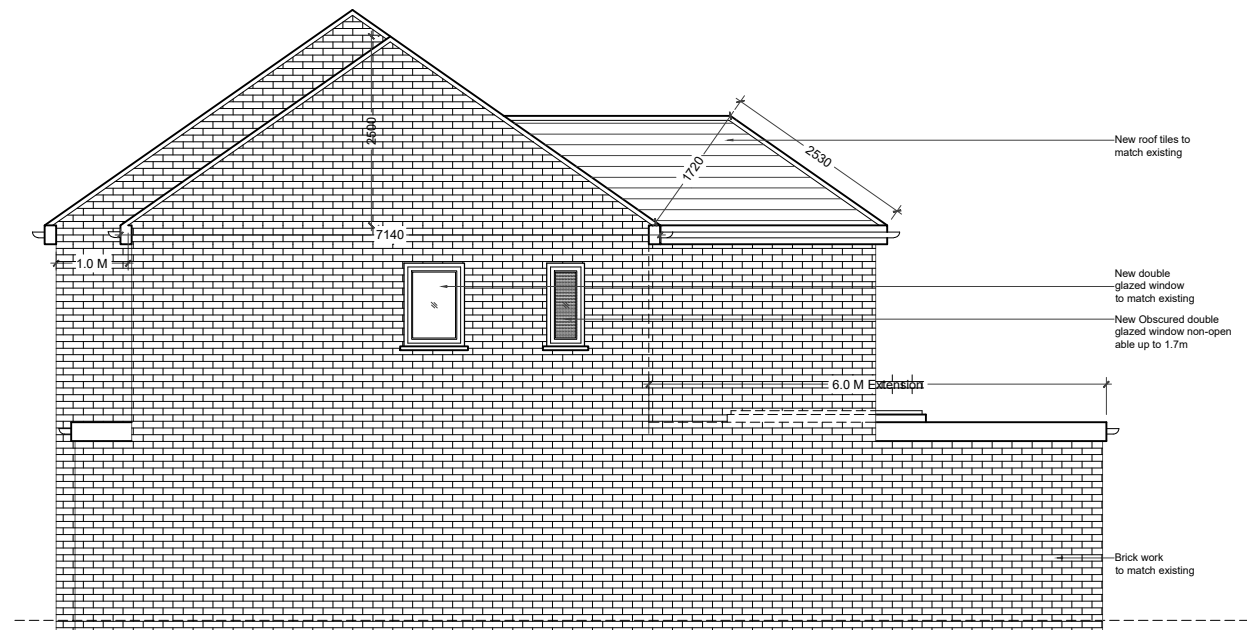

03 - RIGHT SIDE ELEVATION

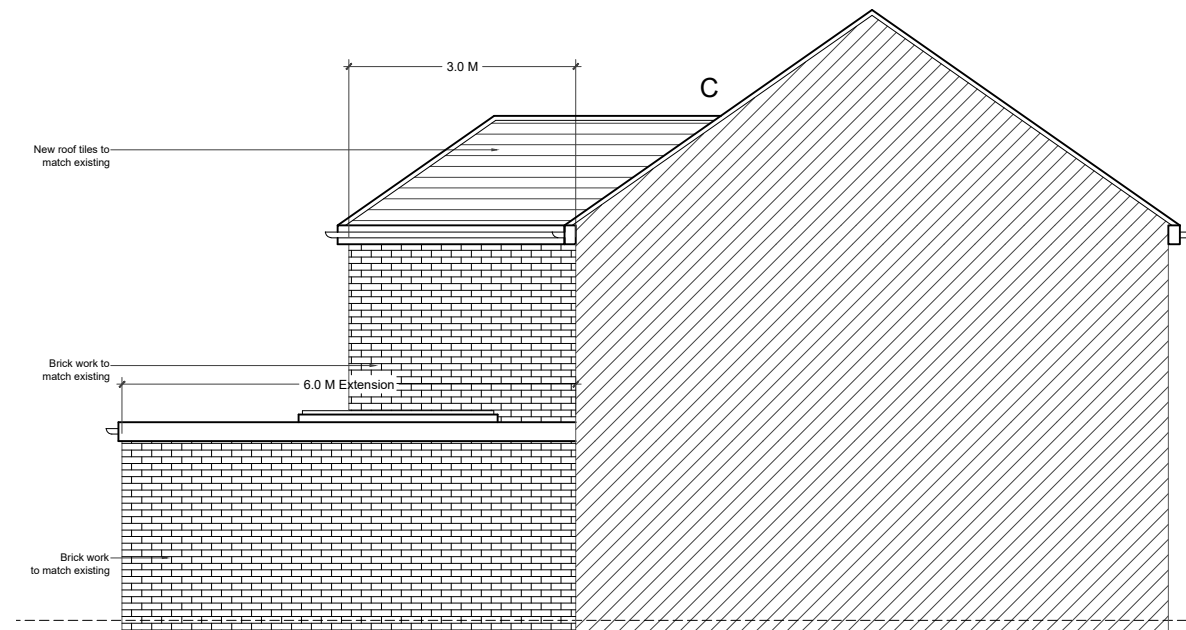

04 - LEFT SIDE ELEVATION

REVISIONS			
NO.	DESCRIPTION	DATE	BY

HOUSE HOLDER APPLICATION

DESIGN ENDEAVOURS LTD
 M: 07869580774, 07824773079
 E: design.endeavour@gmail.com

Project: 03 YEADING FORK HAYES
 LONDON UB4 9DG

Title: PROPOSED ELEVATIONS

Scale: 1:100@A3	Drawn: MZ	Approved:	Date: APR-26
Job No: DE-1342/26	Drawing No: PH-03YF-04	Rev:	

