


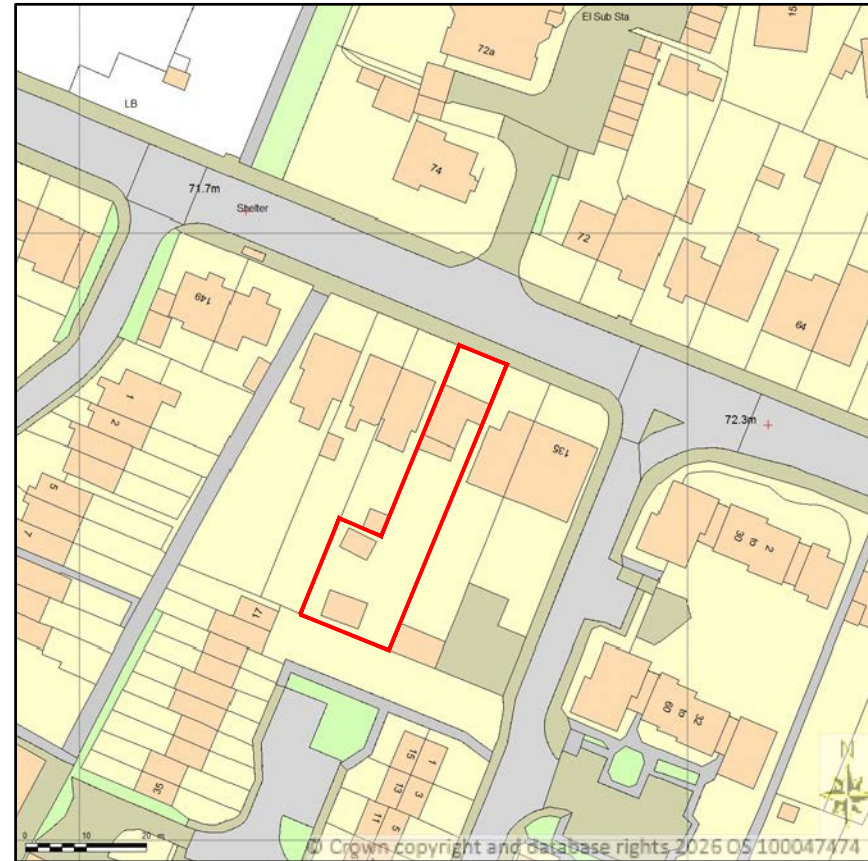


SITE LOCATION PLAN
 AREA 2 HA
 SCALE 1:1250 on A4
 CENTRE COORDINATES: 510060, 190567




Supplied by Streetwise Maps Ltd
 www.streetwise.net
 Licence No: 100047474
 19/03/2026 15:51

LOCATION PLAN
1:1250 SCALE

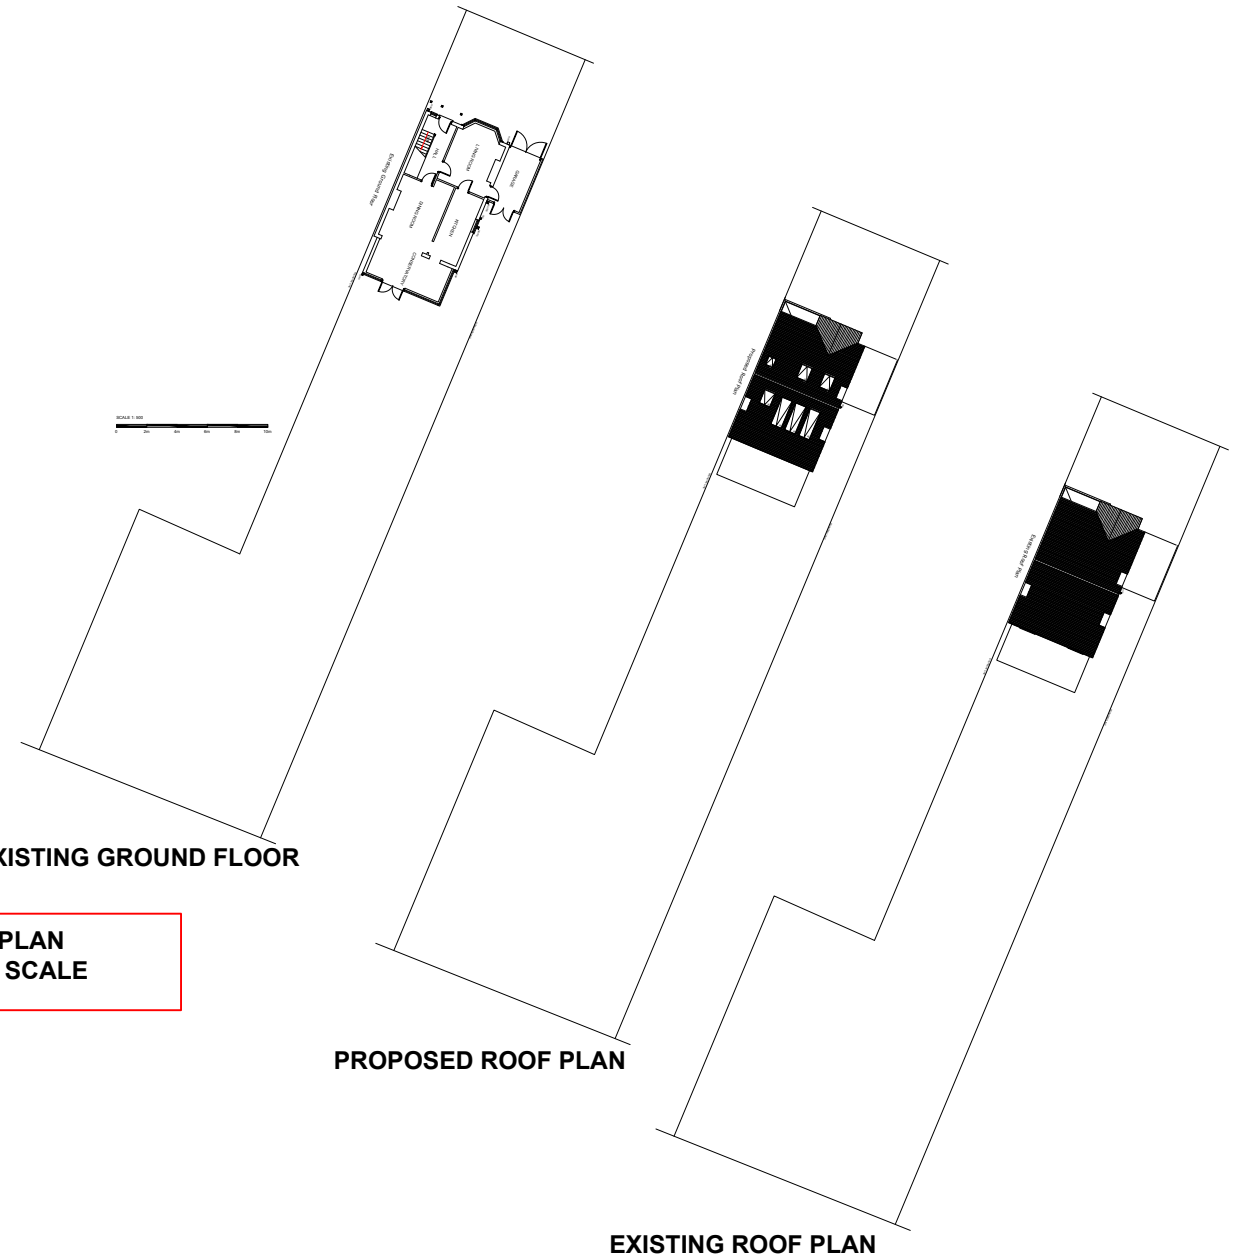


SITE PLAN
1:500 SCALE

Project	139 Pinner Road Northwood HA6 1DB	
Drawing Title	Location Plan & Site Plan	
Drawing Title	139 /P/A	Rev.
Rev.	Scale: 1/1250 1: 500 @A3	Date: March 2026

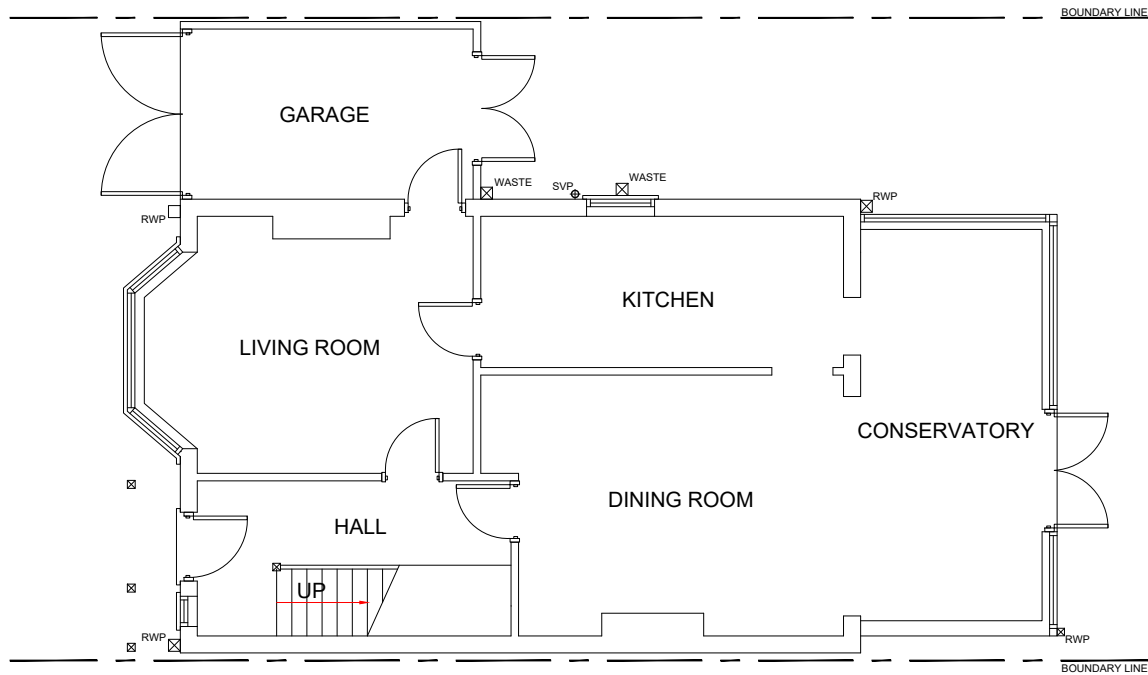


Existing Ground Floor

SCALE 1: 100

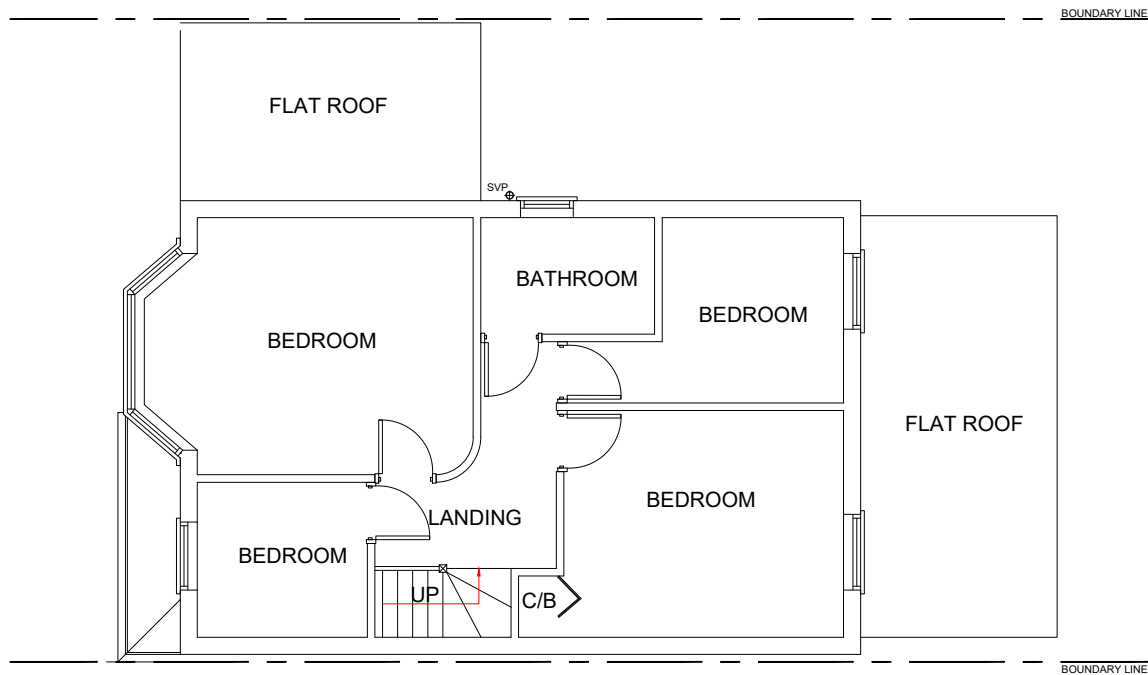

Existing First Floor

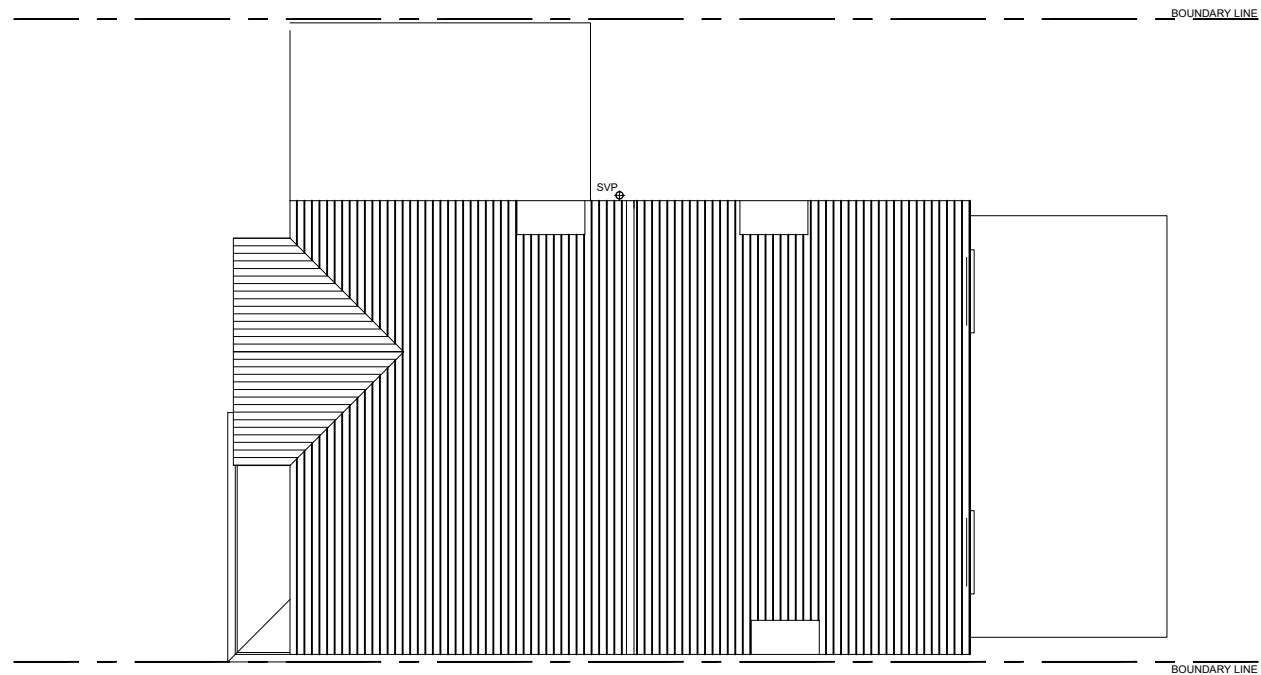

Existing Roof Plan



Project	139 Pinner Road Northwood HA6 1DB	
Drawing Title	Existing Floor Plans	
Drawing Title	139 /P/B	Rev.
Rev.	Scale: 1: 100 @ A3	Date: March 2026




Existing Front Elevation



Existing Rear Elevation

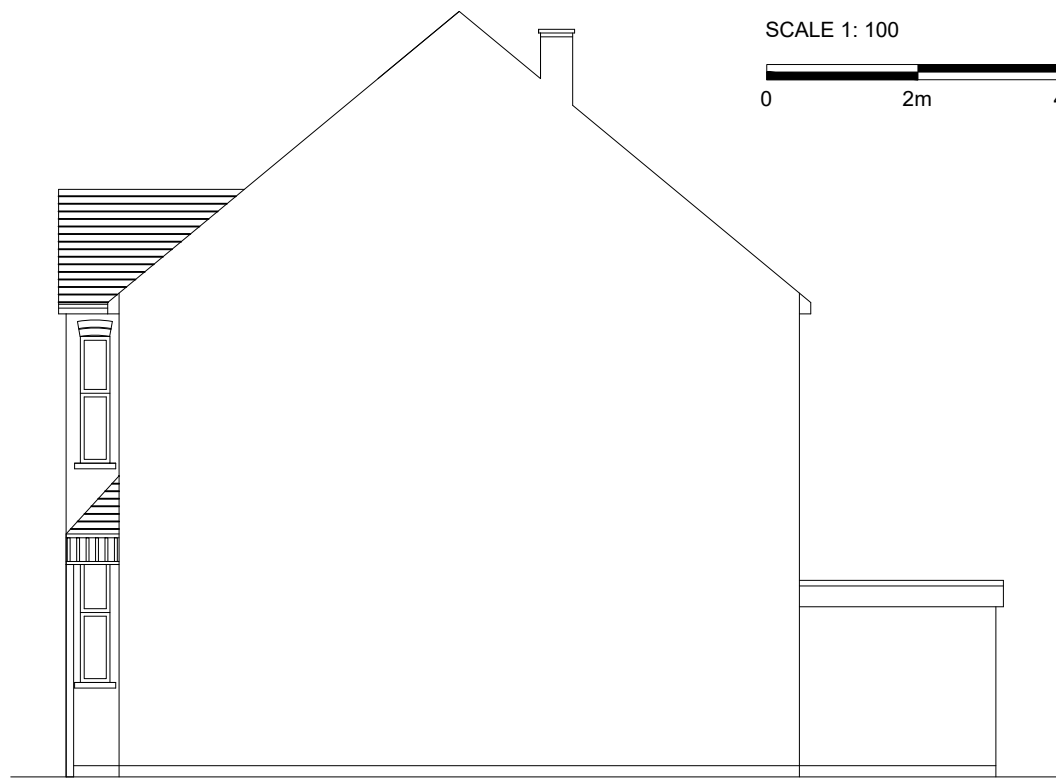 


Existing Side Elevation

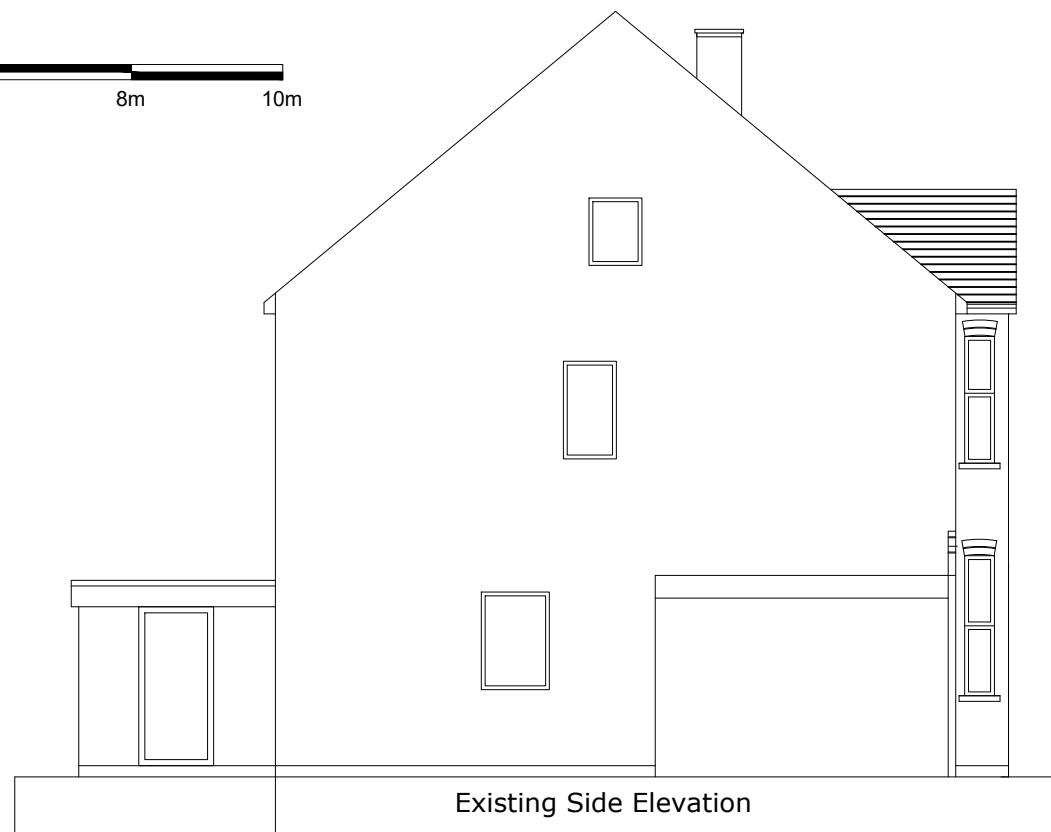


Existing Side Elevation

Project	139 Pinner Road Northwood HA6 1DB	
Drawing Title	Existing Elevations	
Drawing Title	139 /P/C	Rev.
Rev.	Scale: 1: 100 @ A3	Date: March 2026

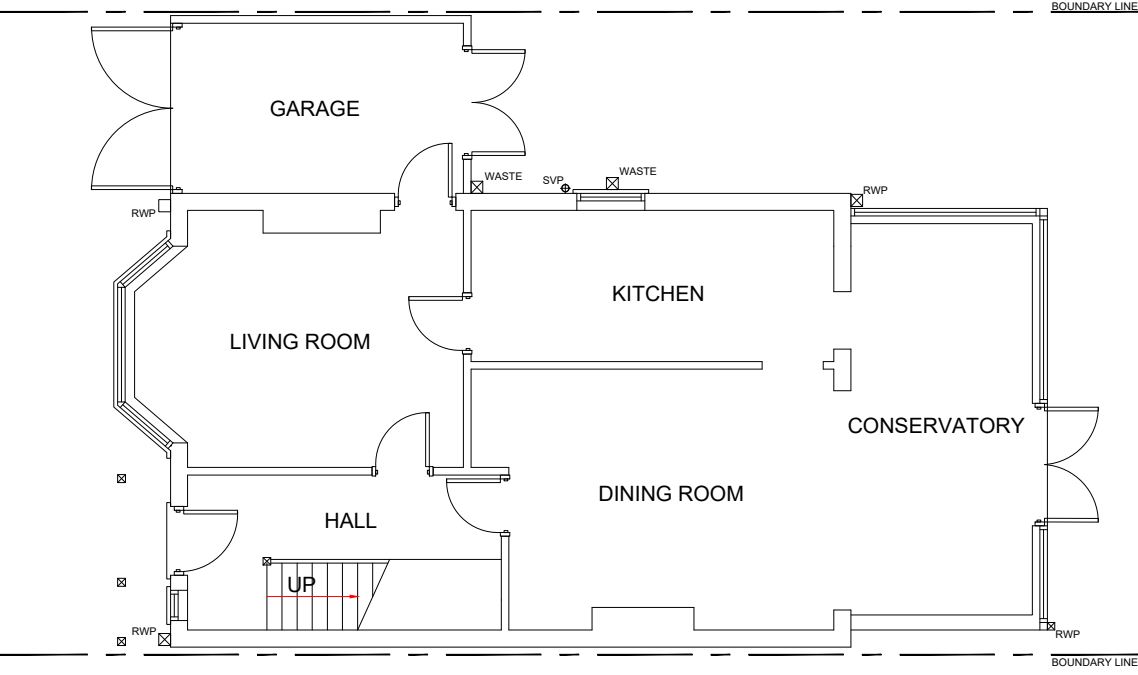


Proposed Ground Floor

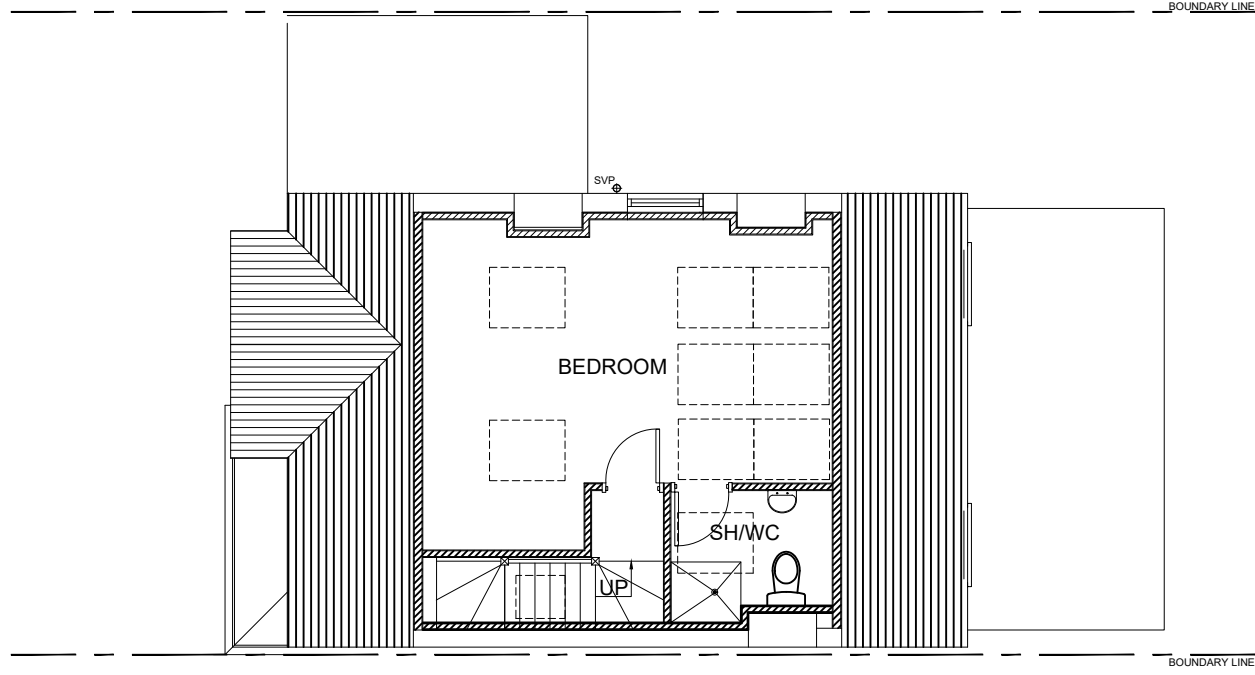


Proposed Loft Plan

SCALE 1: 100

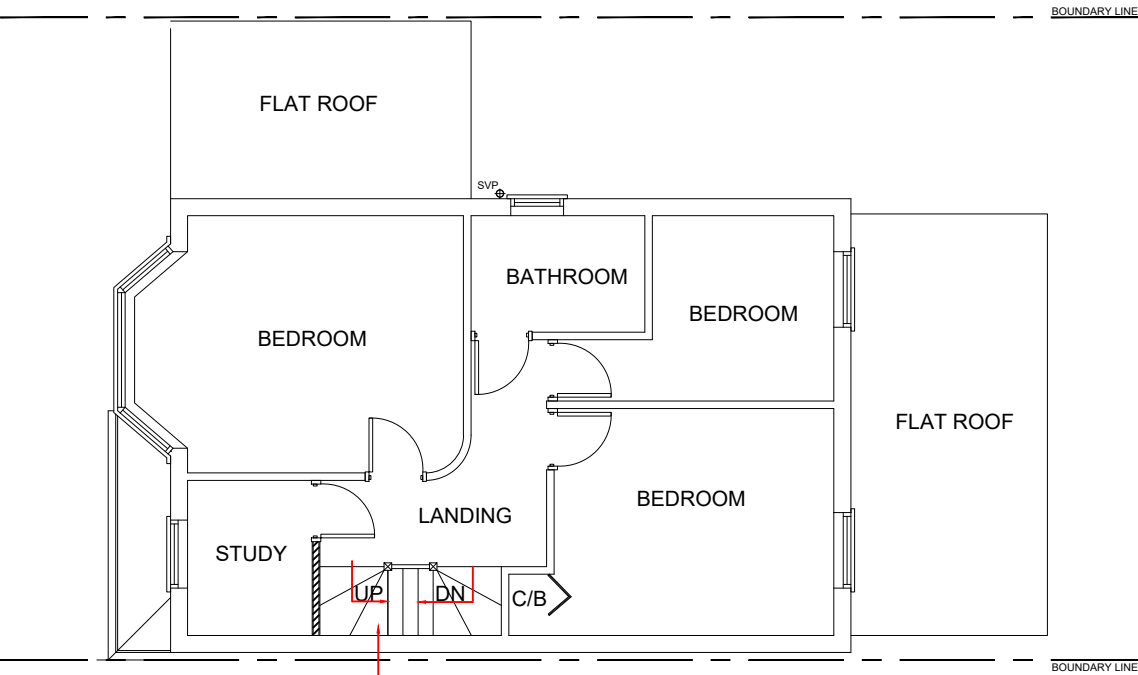

NEW TIMBER STAIRCASE
Proposed First Floor

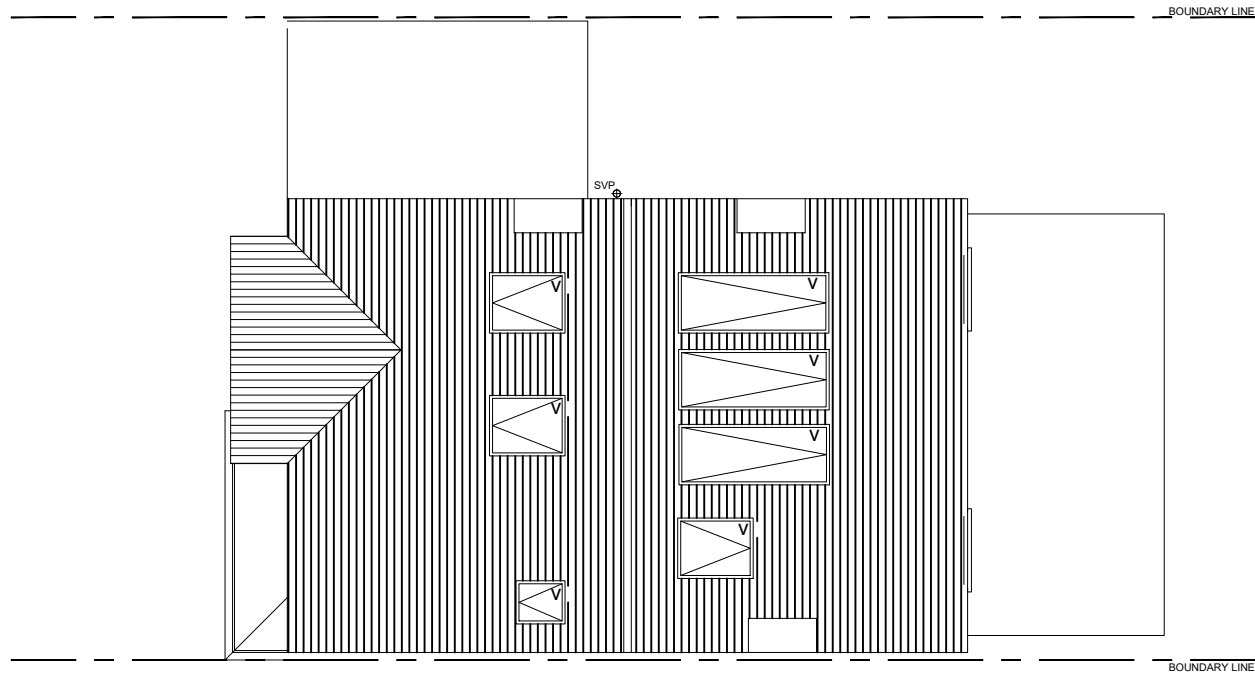

Proposed Roof Plan

Project	139 Pinner Road Northwood HA6 1DB	
Drawing Title	Proposed Floor Plans	
Drawing Title	139 /P/D	Rev.
Rev.	Scale: 1: 100 @ A3	Date: March 2026




Proposed Front Elevation




Proposed Rear Elevation

V - VELUX WINDOW
 SLOPE WILL NOT PROTRUDE MORE THAN 150mm BEYOND
 THE PLANE OF THE SLOPE OF THE ORIGINAL ROOF

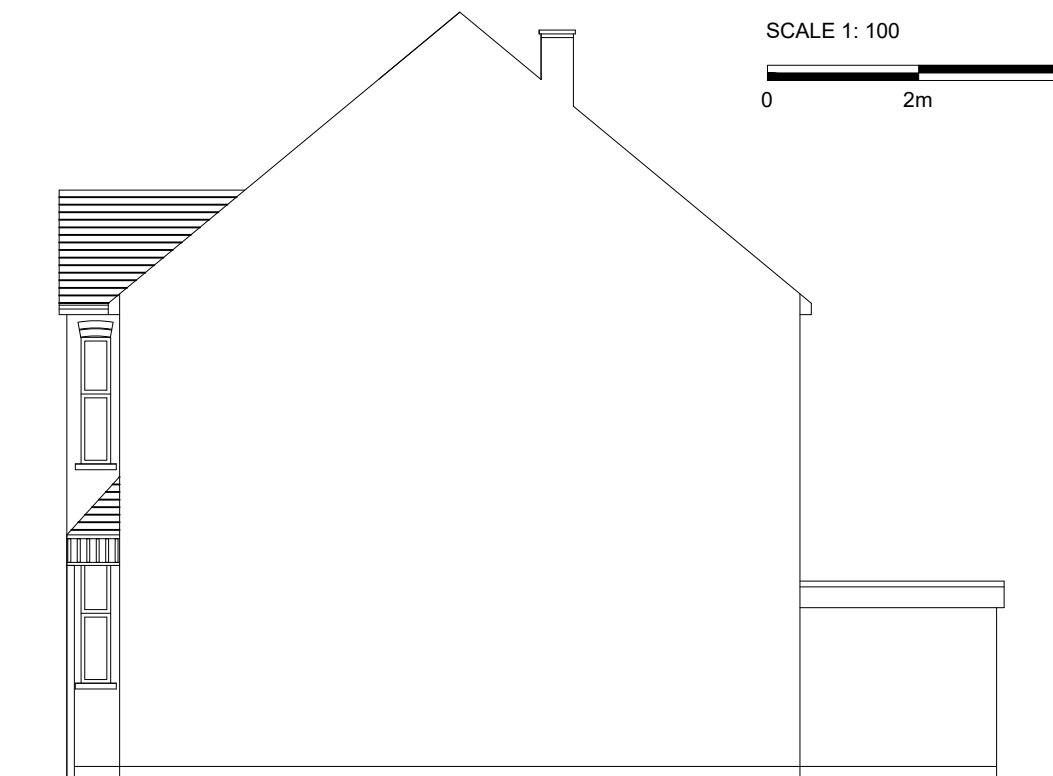

Proposed Side Elevation




SCALE 1: 100

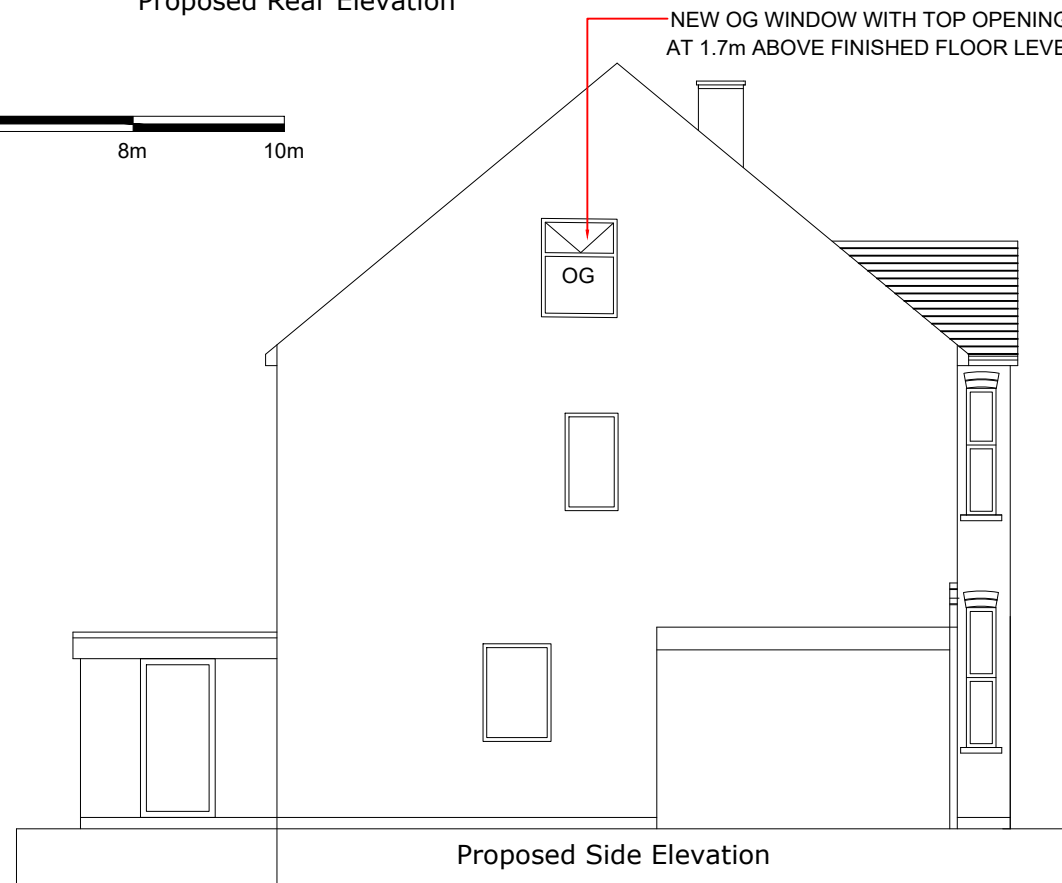

Proposed Side Elevation

NEW OG WINDOW WITH TOP OPENING
 AT 1.7m ABOVE FINISHED FLOOR LEVEL

Project	139 Pinner Road Northwood HA6 1DB	
Drawing Title	Proposed Elevations	
Drawing Title	139 /P/E	Rev.
Rev.	Scale: 1: 100 @A3	Date: March 2026

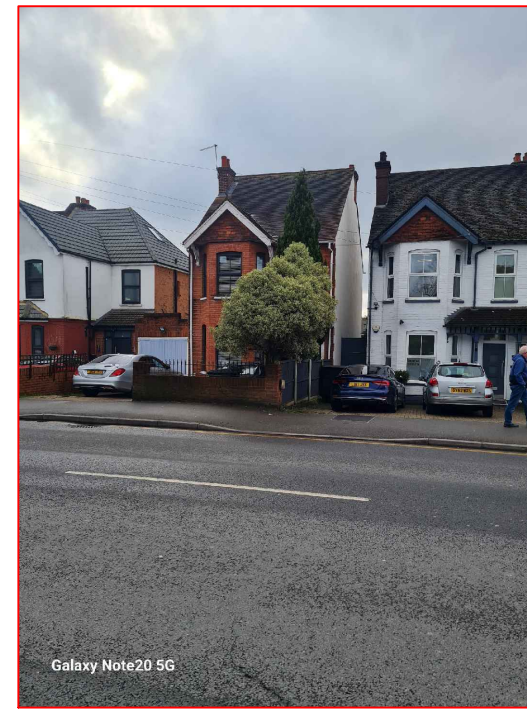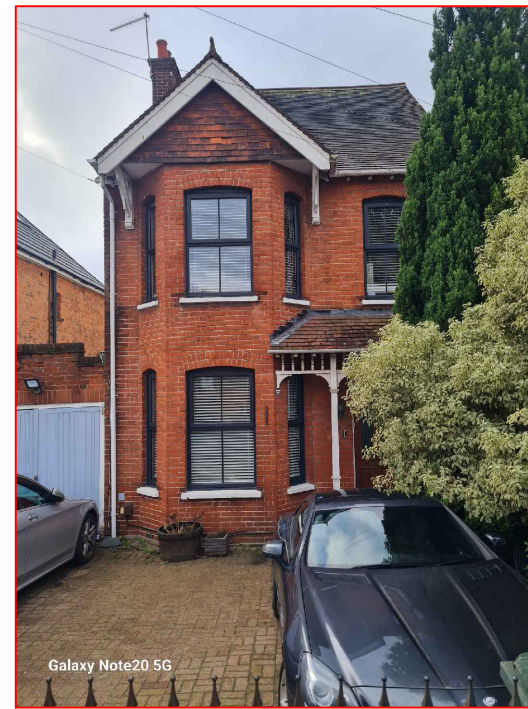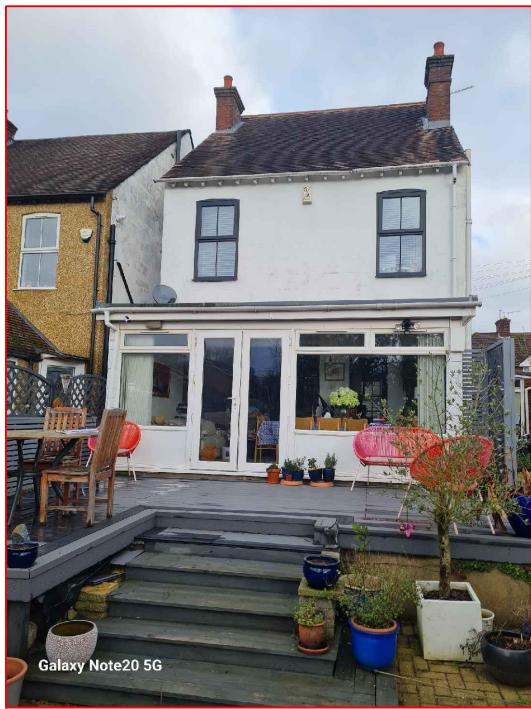

Project	139 Pinner Road Northwood HA6 1DB	
Drawing Title	Photographs	
Drawing Title	139 /P/F	Rev.
Rev.	Scale: none @ A3	Date: March 2026