

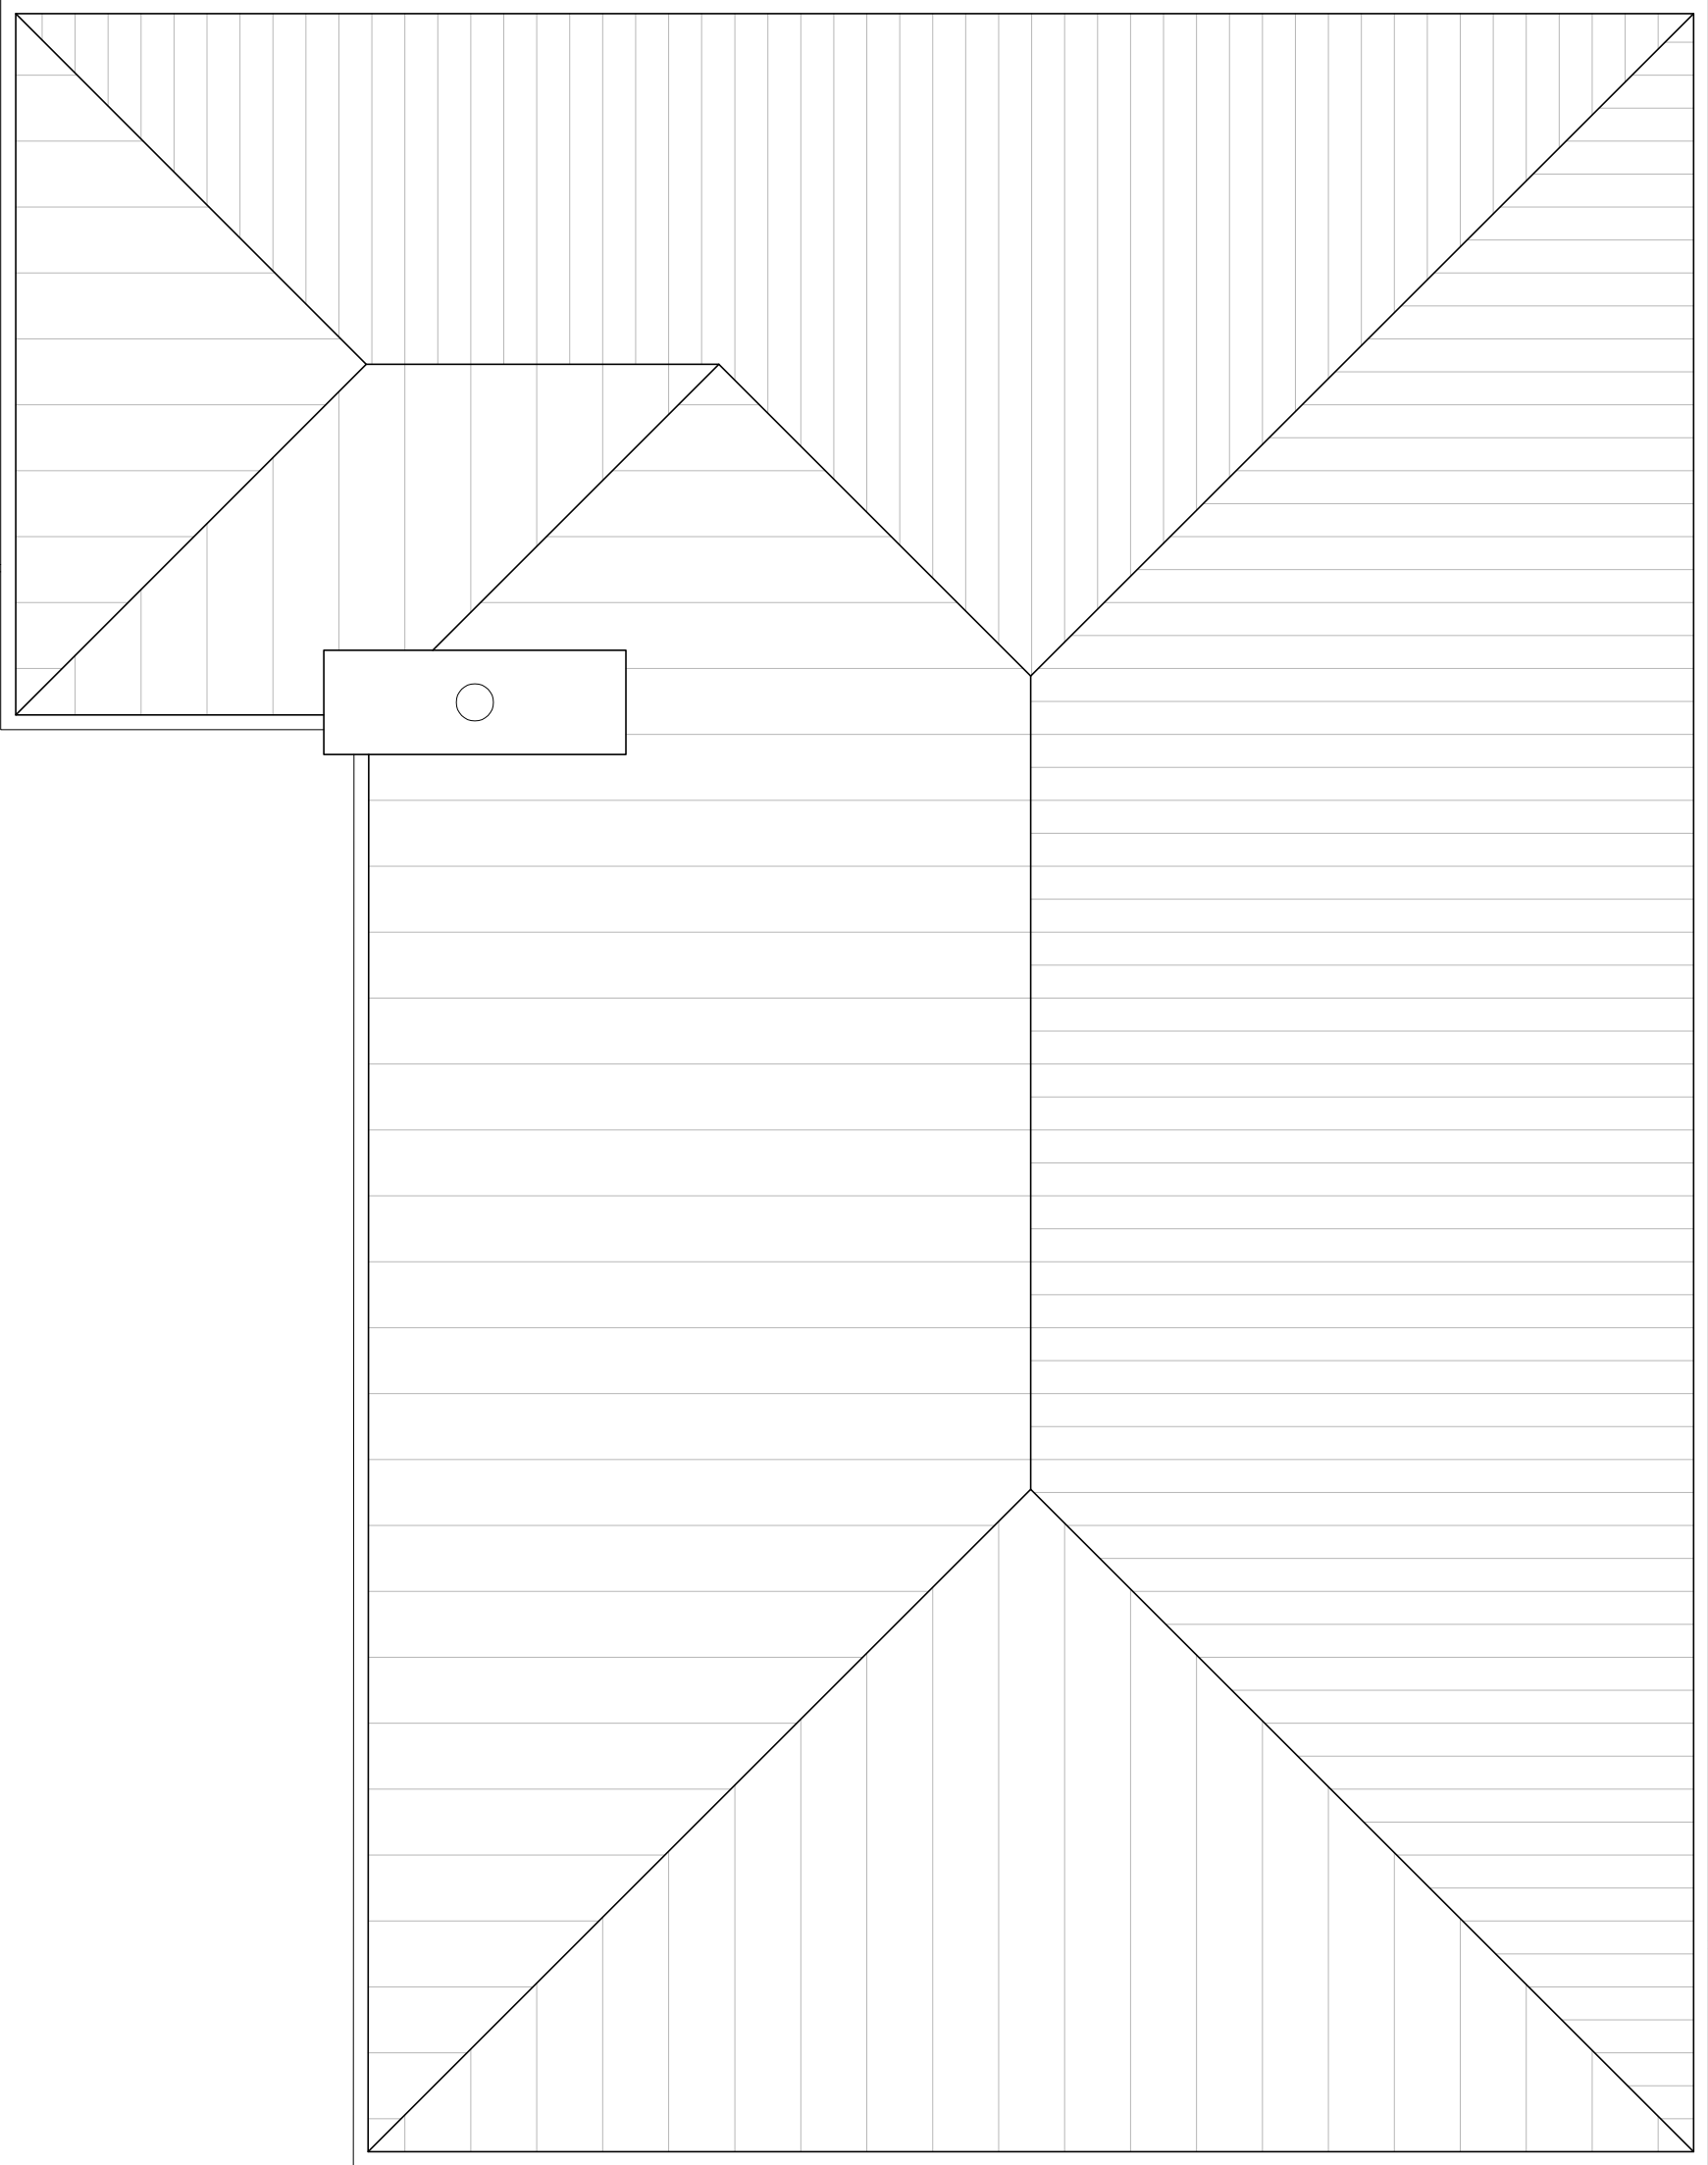
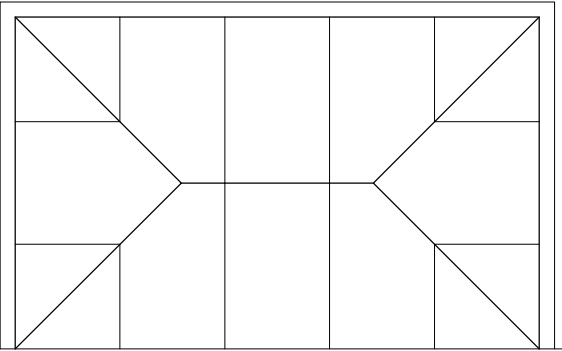


BOUNDARY

 

BOUNDARY

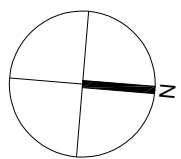

Dimensions, unless otherwise stated, are in millimetres and are rounded to the nearest millimetre.
All dimensions are to be finished or to the centre of a hole or hole in a plate.
All dimensions are to be taken from the drawing unless otherwise stated.
Drawing is to be used for construction purposes only. It is not to be used for any other purpose.
The drawing is the property of Bernard Murray Design and is not to be reproduced without the written consent of Bernard Murray Design.

AMENDMENTS

DATE

REV.



bernard murray design
chartered architect

WWW.BMURRAYDESIGN.CO.UK
13 MERRYFIELDS, UXBURIDGE, MIDDLESEX, UB82BT
TEL: 01898 47174 EMAIL: BMURRAYDESIGN@VMCO.CO.UK

PROJECT
5 EASTFIELDS
PINNAR
HAS 2SR

CLIENT
KATE HOBAN

DRAWING
EXISTING ROOF PLAN

SCALE	DATE	DRAWING NUMBER	REV.
1:50 @ A3	MAR 2026	1257-3	
BM			