




**PROPOSED MATERIALS TO MATCH**  
ROOF: BROWN PANTILES  
WALLS: CREAM PAINTED RENDER

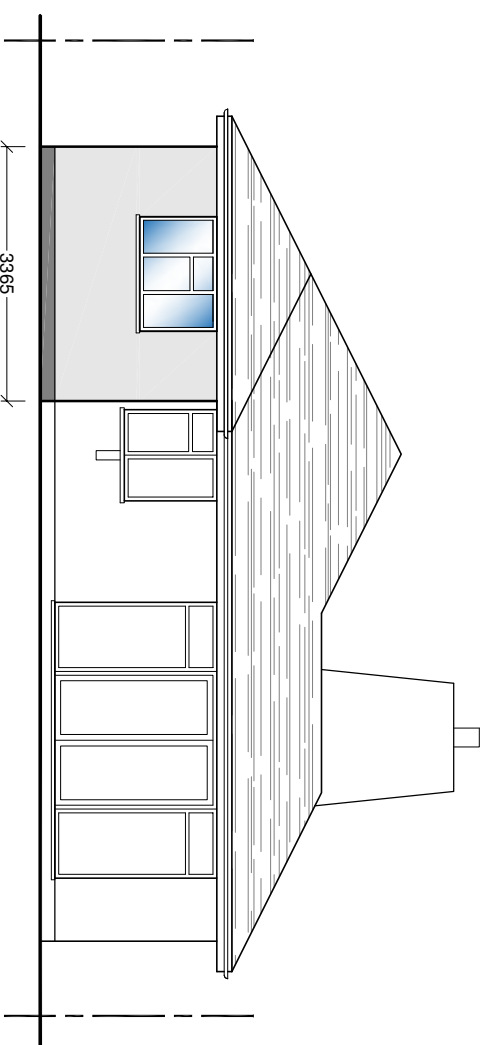

**WEST ELEVATION**

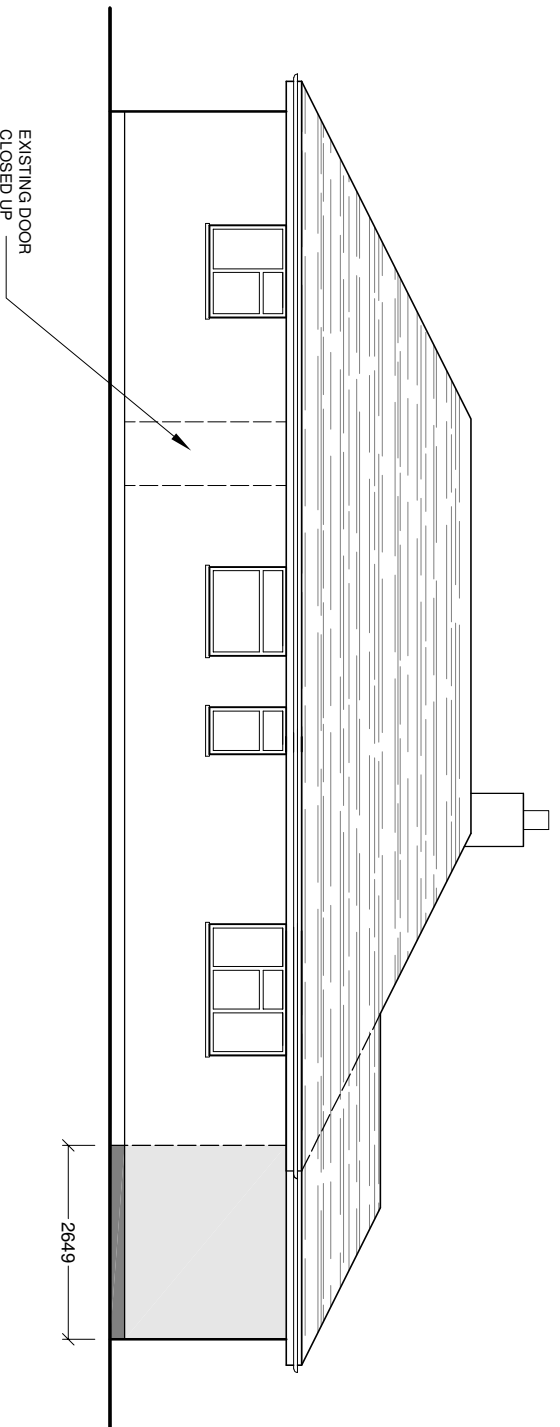

**NORTH ELEVATION**

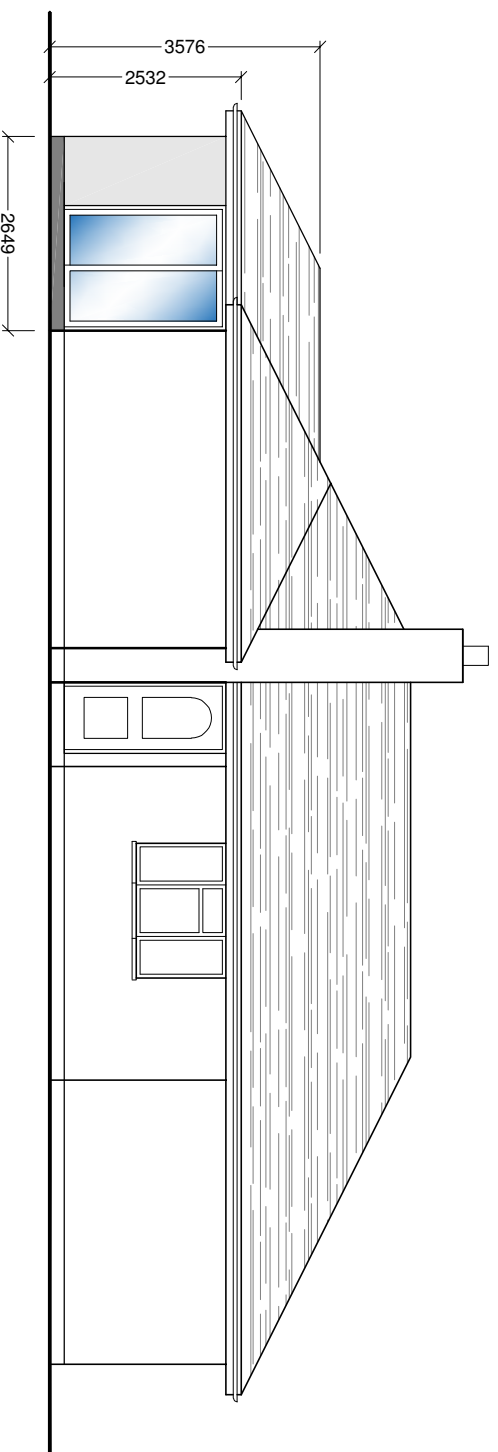

**SOUTH ELEVATION**



DIMENSIONS	DATE	REV.
	APR 2026	A

Dimensions shown are in millimetres unless otherwise stated and rounded to the nearest millimetre. All dimensions are to be finished unless otherwise stated. For general information only, a rough sketch of the drawing documents and any discrepancies or variations are to be resolved by the architect. The architect shall not be responsible for any errors or omissions in the drawing documents. This drawing is intended for the purpose of the information only.



**bernard murray design**  
chartered architect

WWW.BMURRAYDESIGN.CO.UK  
13 MERRYFIELDS, UXBRIDGE, MIDDLESEX UB82BT  
TEL: 07884 47714 EMAIL: BMURRAYDESIGN@VMCO.CO.UK

**PROJECT**  
5 EASTFIELDS  
PINNER  
HAS 2SR

**CLIENT**  
KATE HOBAN

**DRAWING**  
PROPOSED ELEVATIONS

SCALE	DATE	DRAWING NUMBER	REV.
1:100 @ A3	MAR 2026	1257-6	A
DRAWN	BM		