



EXISTING SITE PLAN

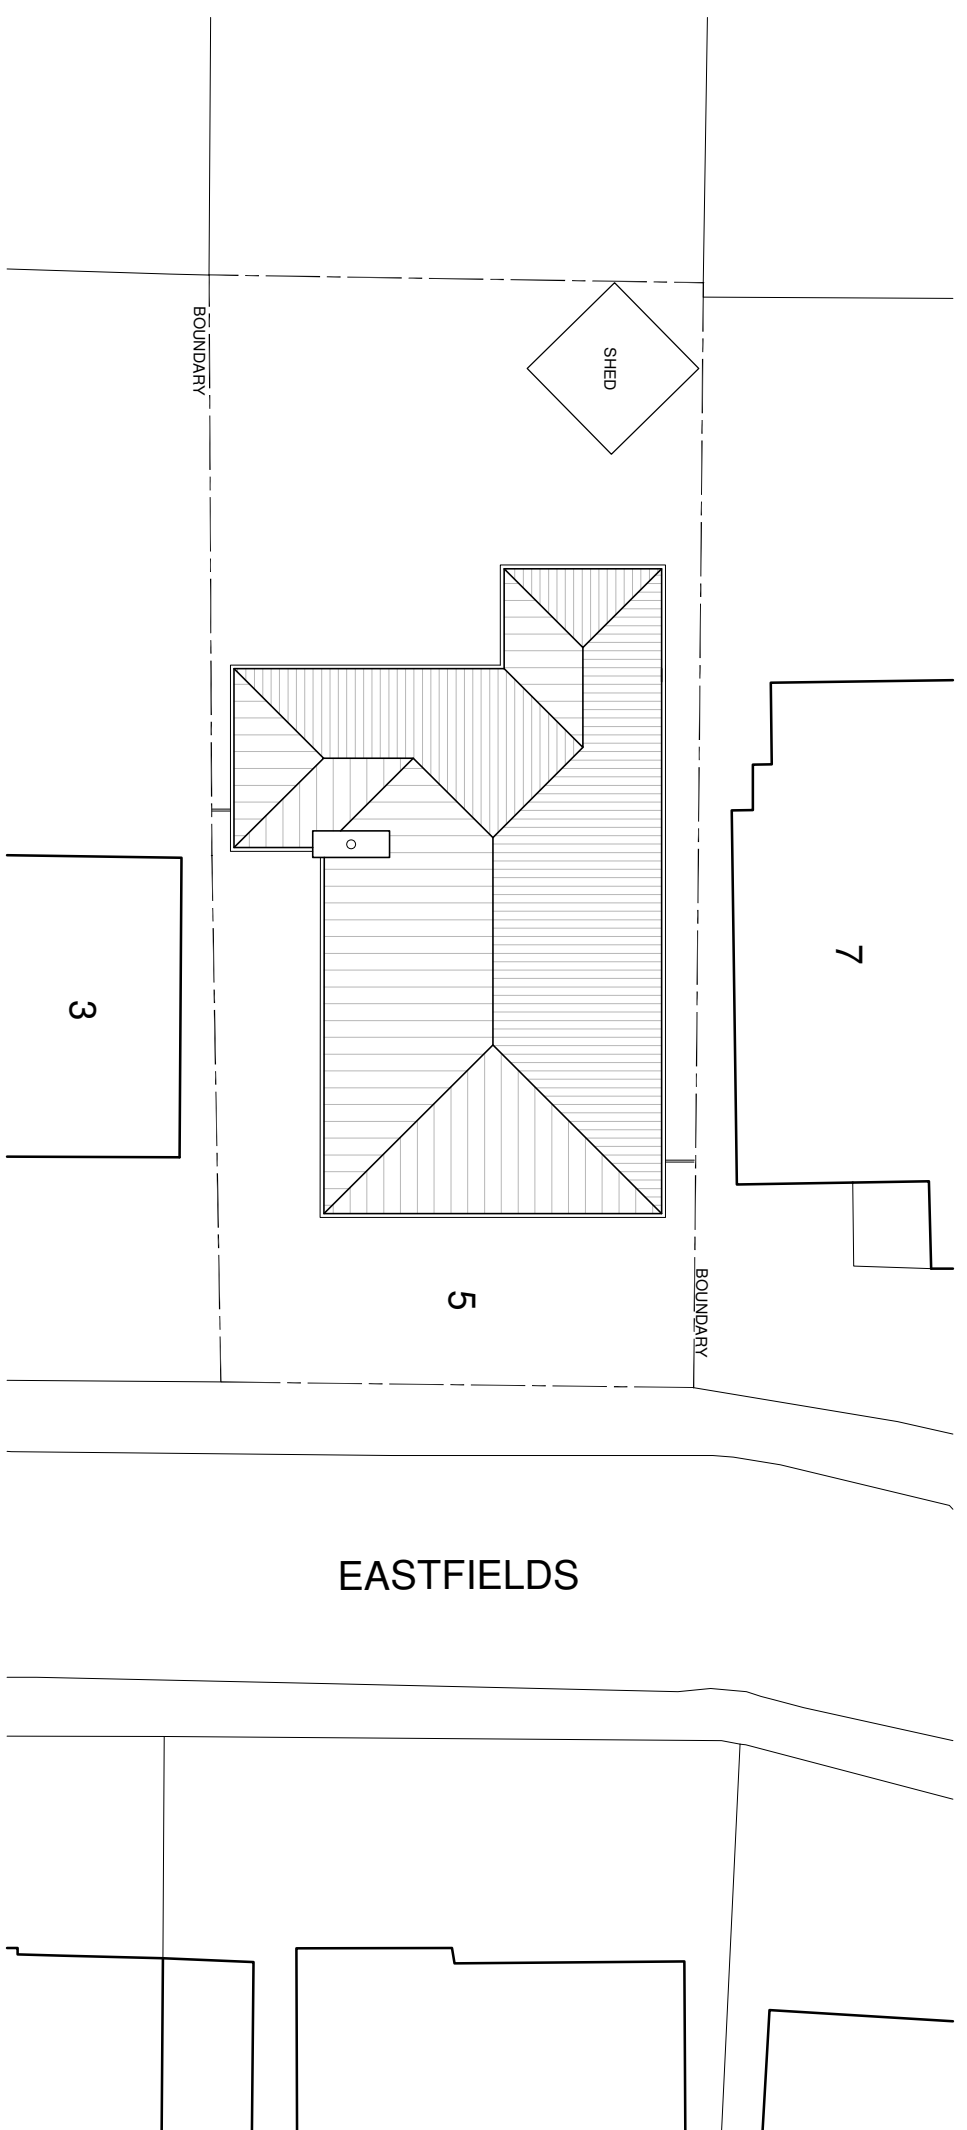

PROPOSED SITE PLAN

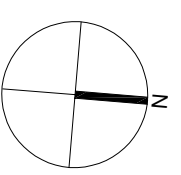

AMENDMENTS	DATE	REV.



bernard murray design  
chartered architect

WWW.BMURRAYDESIGN.CO.UK  
13 MERRYFIELDS, UXBRIDGE, MIDDLESEX UB82BT  
TEL: 07884 47714 EMAIL: BMURRAYDESIGN@VMCO.CO.UK

PROJECT  
5 EASTFIELDS  
PINNER  
HAS 2SR

CLIENT  
KATE HOBAN

DRAWING EXISTING AND PROPOSED SITE PLAN	
SCALE 1:200 @ A3	DRAWING NUMBER
DATE APR 2026	REV.
DRAWN BM	1257-9