

320 High Street
Harlington, Hayes,
Middlesex,
UB3 5DU

t:0203 432 5269

www.themarketdesignbuild.com
info@themarketdesignbuild.com

General Notes:

Copyright The Market Design & Build. No implied licence exists. This drawing should not be used to calculate areas for the purposes of valuation. All dimensions to be checked on the site by the contractor and such dimensions to be their responsibility. All work must comply with relevant British Standards and Building Regulations requirements. Drawing errors and omissions to be reported to the architect. To be read in conjunction with Architect's specification and other consultant information. All fixed furniture drawn is for guidance only. Refer to separate drawings and schedules.

Drawing Status:

PLANNING

Rev.	Description	by	Date
P1	Issued for planning		29/04/2026

Project Name
15 Campion Close, UB8 3PY

Clients Name
Sian Stroud



Drawing Title
Location Plan

Description
Extensions

Scale 1:1250@A3	Date April. 2025	Drawn By BC
--------------------	---------------------	----------------

Drawing Number
260024-PL-D 0013



Issue Date 29/04/2026	Checked PN	Revision P1
--------------------------	---------------	----------------

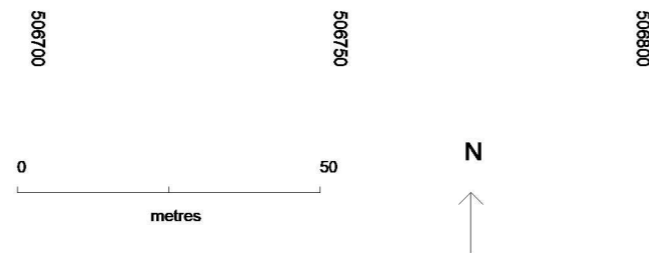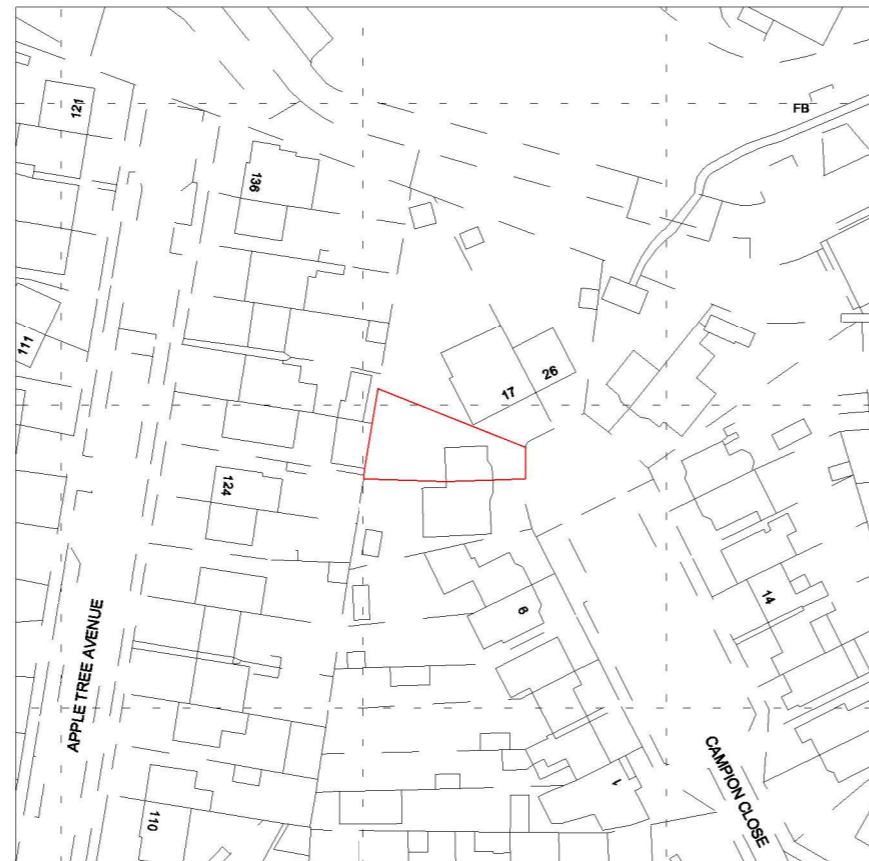



© Crown copyright 2026 Ordnance Survey 100053143

1 Location Plan
1 : 1250

- EXISTING
- PROPOSED
- DEMOLITION
- SITE BOUNDARY
- INDICATIVE STRUCTURE ABOVE
(REFER TO ENGINEERS INFORMATION)

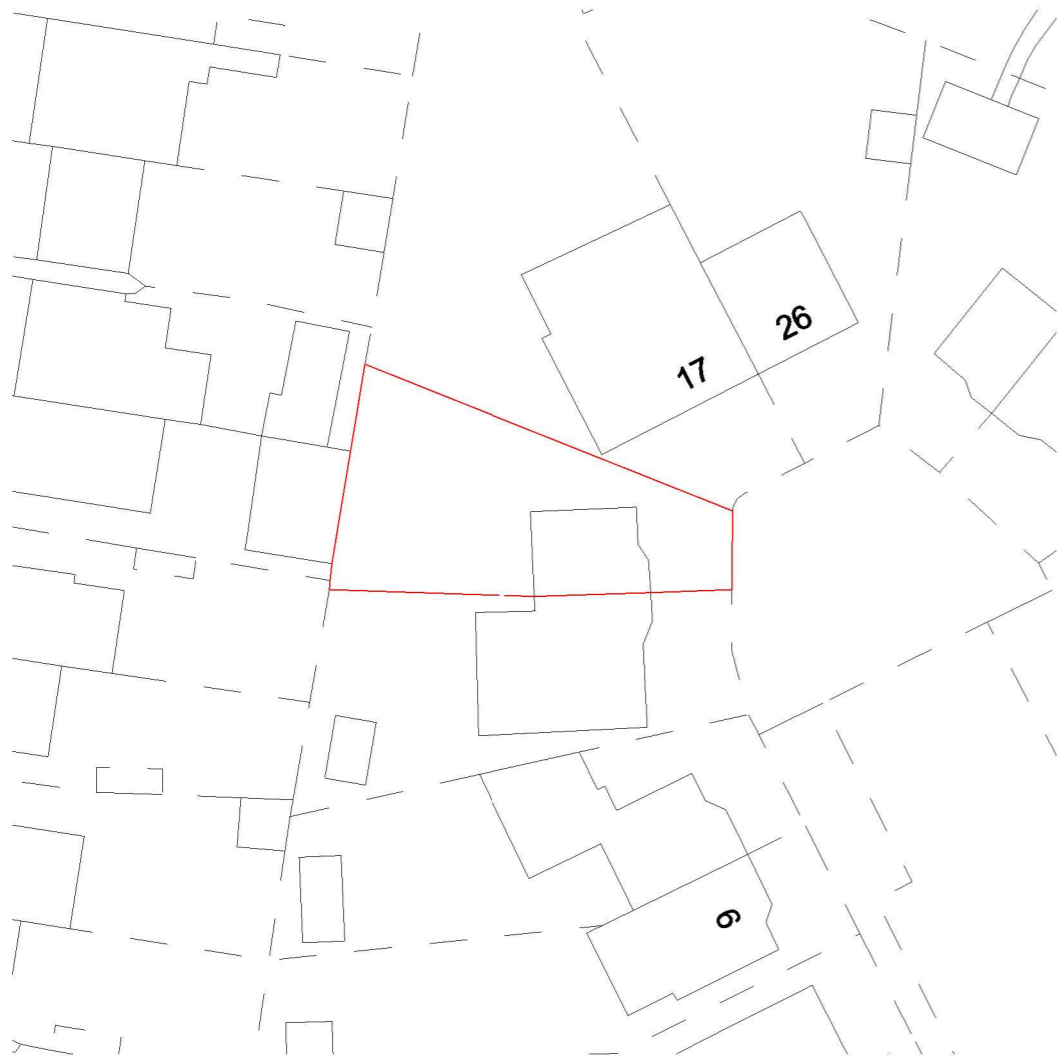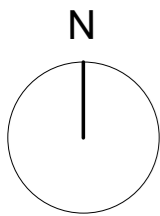

1 Block Plan Existing
1 : 500

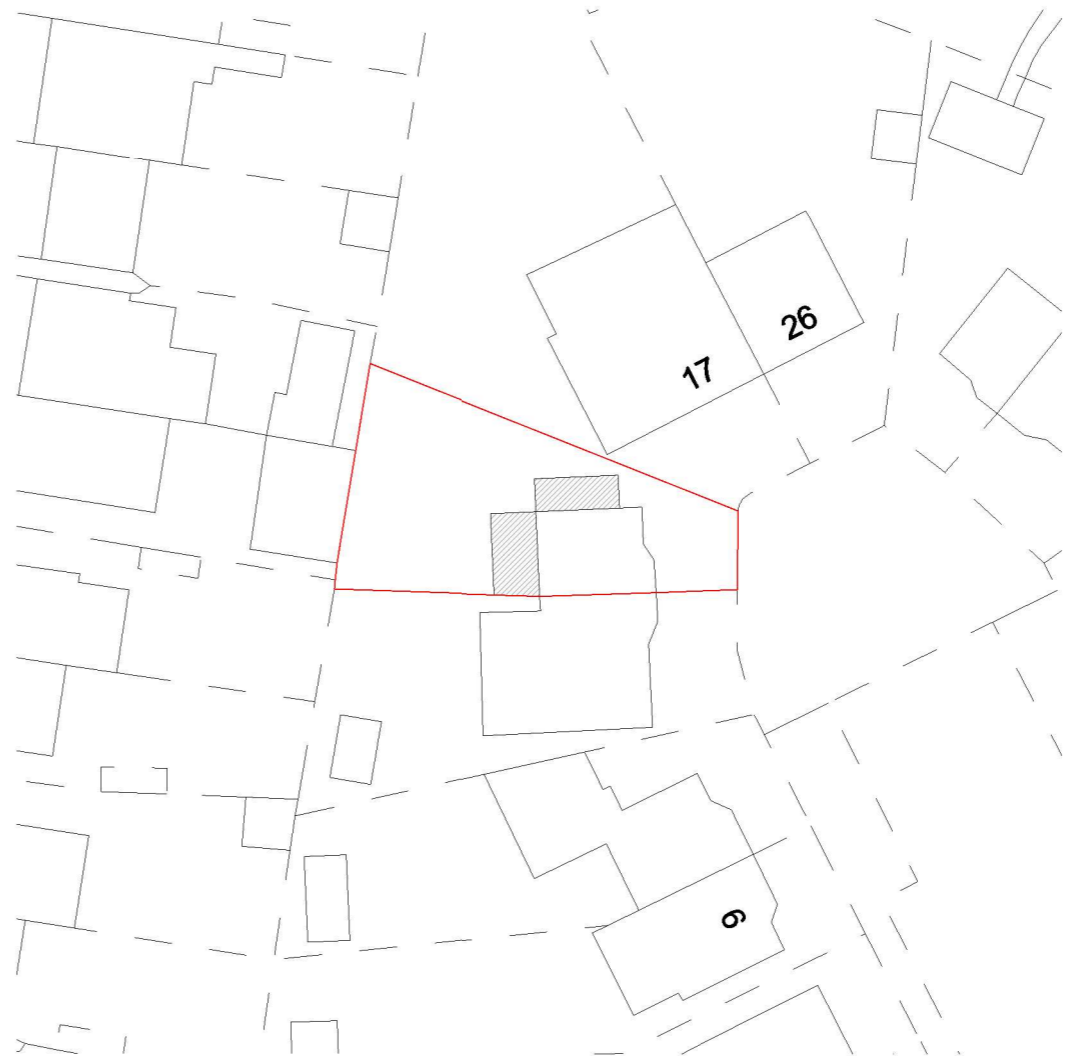 

2 Block Plan Proposed
1 : 500

320 High Street
Harlington, Hayes,
Middlesex,
UB3 5DU

t:0203 432 5269

www.themarketdesignbuild.com
info@themarketdesignbuild.com

General Notes:

Copyright The Market Design & Build. No implied licence exists. This drawing should not be used to calculate areas for the purposes of valuation. All dimensions to be checked on the site by the contractor and such dimensions to be their responsibility. All work must comply with relevant British Standards and Building Regulations requirements. Drawing errors and omissions to be reported to the architect. To be read in conjunction with Architect's specification and other consultant information. All fixed furniture drawn is for guidance only. Refer to separate drawings and schedules.

Drawing Status:

PLANNING

Rev.	Description	by	Date
P1	Issued for planning		29/04/2026

Project Name
15 Campion Close, UB8 3PY

Clients Name
Sian Stroud


Drawing Title
Block Plan

Description
Extensions

Scale 1:500@A3	Date MK	Drawn By BC
-------------------	------------	----------------

Drawing Number
260024-PL-D 0001

Issue Date 29/04/2026	Checked PN	Revision P1
--------------------------	---------------	----------------

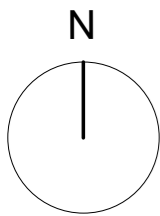

320 High Street
 Harlington, Hayes,
 Middlesex,
 UB3 5DU

t:0203 432 5269

www.themarketdesignbuild.com
 info@themarketdesignbuild.com

General Notes:

Copyright The Market Design & Build. No implied licence exists. This drawing should not be used to calculate areas for the purposes of valuation. All dimensions to be checked on the site by the contractor and such dimensions to be their responsibility. All work must comply with relevant British Standards and Building Regulations requirements. Drawing errors and omissions to be reported to the architect. To be read in conjunction with Architect's specification and other consultant information. All fixed furniture drawn is for guidance only. Refer to separate drawings and schedules.

Drawing Status:

PLANNING

Rev.	Description	by	Date
P1	Issued for planning		29/04/2026

Project Name
 15 Campion Close, UB8 3PY

Clients Name
 Sian Stroud


Drawing Title
 Ground Floor

Description
 Extensions

Scale 1:100@A3	Date April. 2026	Drawn By BC
-------------------	---------------------	----------------



Drawing Number
 260024-PL-D 0002

Issue Date 29/04/2026	Checked PN	Revision P1
--------------------------	---------------	----------------

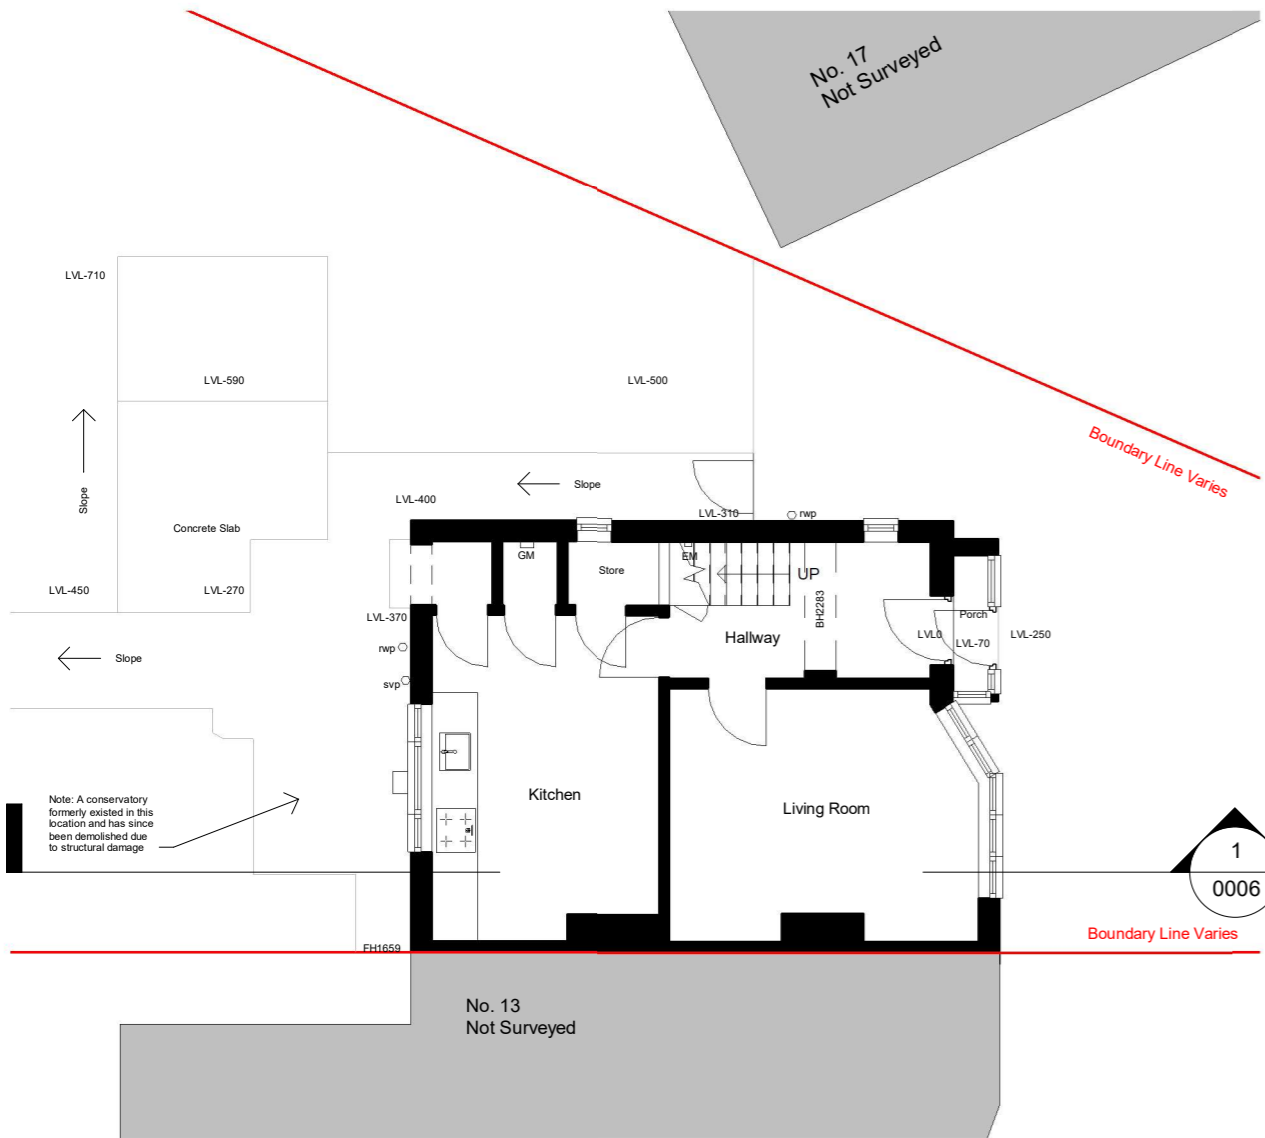


1 00 G.F. Existing
 1 : 100

- EXISTING
- PROPOSED
- DEMOLITION
- SITE BOUNDARY
- INDICATIVE STRUCTURE ABOVE
(REFER TO ENGINEERS INFORMATION)

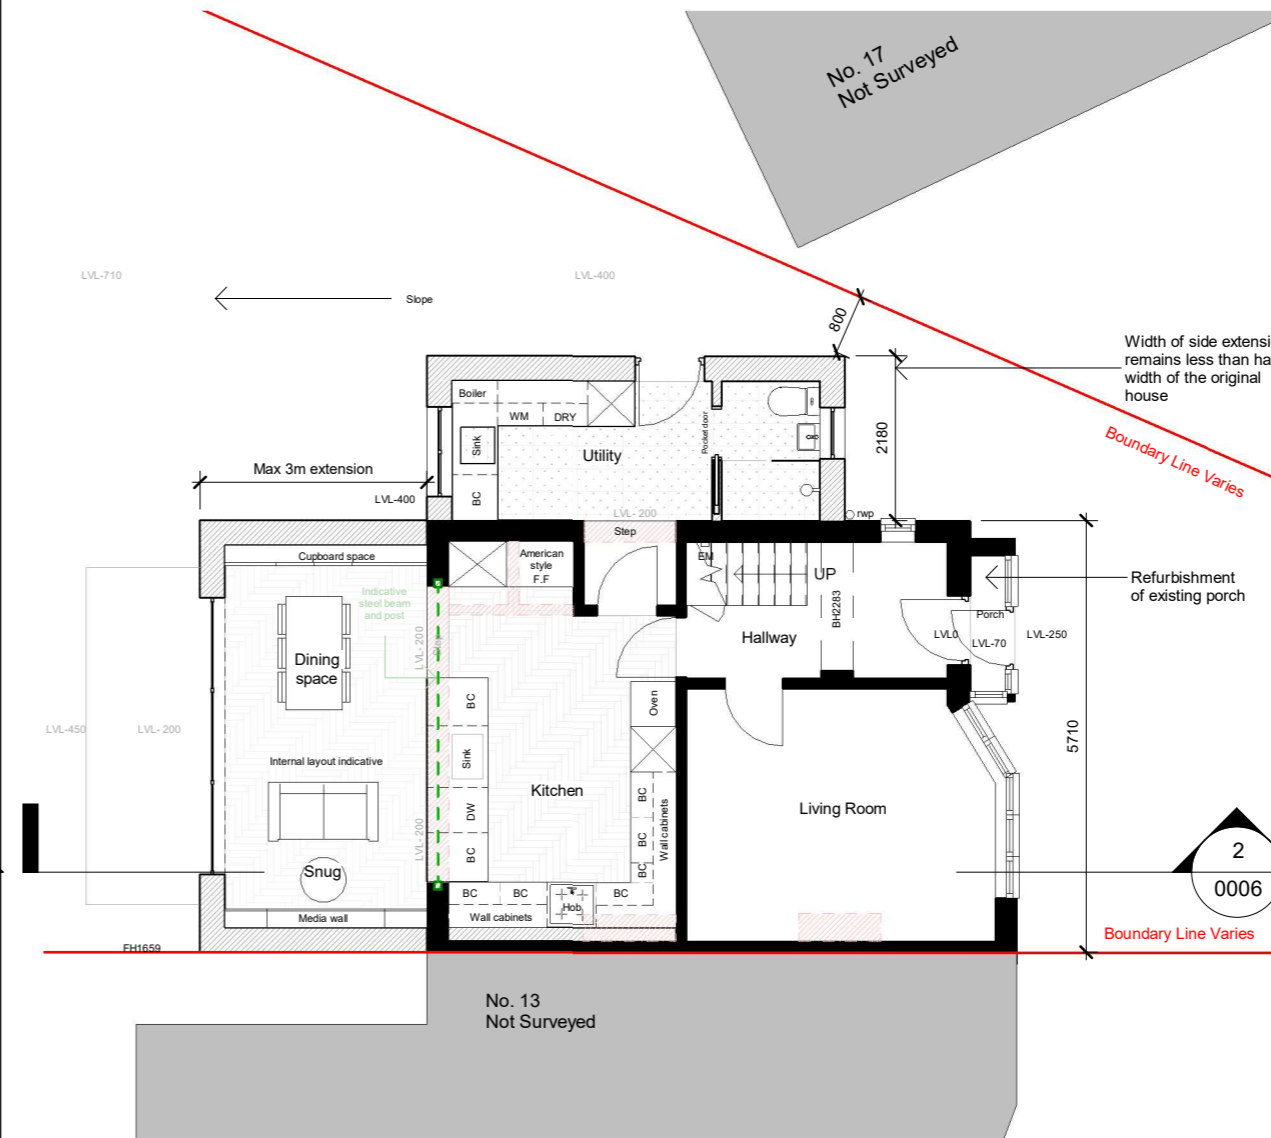 

2 00 G.F. Proposed
 1 : 100

All dimensions are approximate only have been added for information purposes only. Dimensions should be checked prior to construction or manufacture

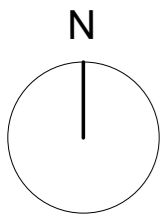

320 High Street
 Harlington, Hayes,
 Middlesex,
 UB3 5DU

t:0203 432 5269

www.themarketdesignbuild.com
 info@themarketdesignbuild.com

General Notes:

Copyright The Market Design & Build. No implied licence exists. This drawing should not be used to calculate areas for the purposes of valuation. All dimensions to be checked on the site by the contractor and such dimensions to be their responsibility. All work must comply with relevant British Standards and Building Regulations requirements. Drawing errors and omissions to be reported to the architect. To be read in conjunction with Architect's specification and other consultant information. All fixed furniture drawn is for guidance only. Refer to separate drawings and schedules.

Drawing Status:

PLANNING

Rev.	Description	by	Date
P1	Issued for planning		29/04/2026

Project Name
 15 Campion Close, UB8 3PY

Clients Name
 Sian Stroud



Drawing Title
 First Floor

Description
 Extensions

Scale 1:100@A3	Date April. 2026	Drawn By BC
-------------------	---------------------	----------------

Drawing Number
 260024-PL-D 0003

Issue Date 29/04/2026	Checked PN	Revision P1
--------------------------	---------------	----------------

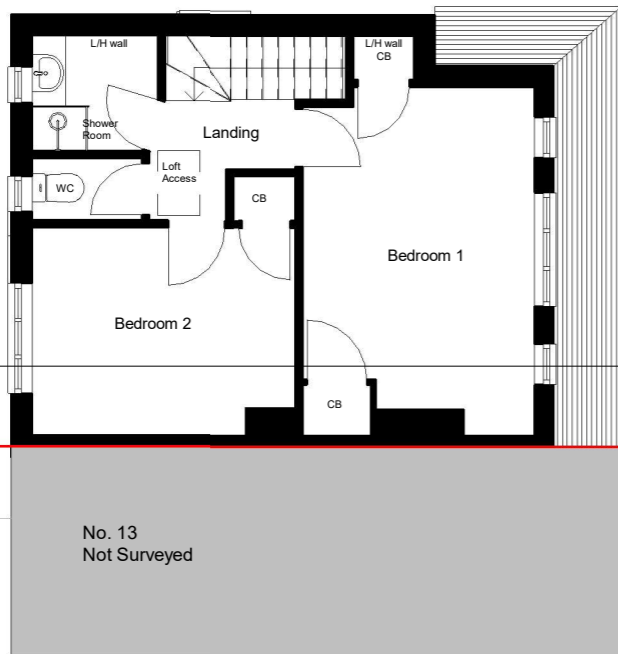
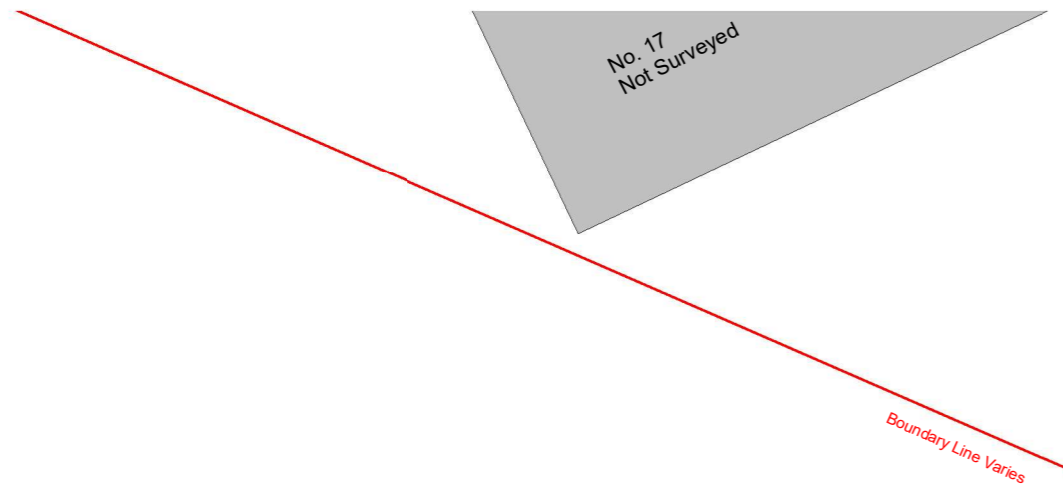


1
0006

Boundary Line Varies

1 01 F.F Existing
1 : 100

- EXISTING
- PROPOSED
- DEMOLITION
- SITE BOUNDARY
- INDICATIVE STRUCTURE ABOVE
(REFER TO ENGINEERS INFORMATION)

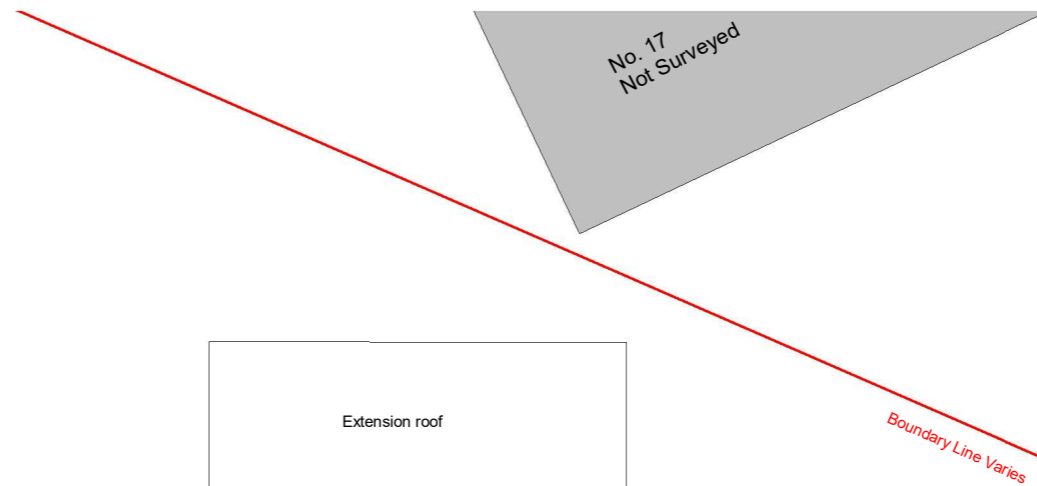 


2
0006

Boundary Line Varies

2 01 F.F Proposed
1 : 100

All dimensions are approximate only have been added for information purposes only.
 Dimensions should be checked prior to construction or manufacture

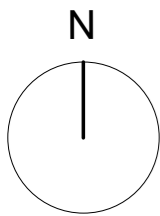

320 High Street
 Harlington, Hayes,
 Middlesex,
 UB3 5DU

t:0203 432 5269

www.themarketdesignbuild.com
 info@themarketdesignbuild.com

General Notes:

Copyright The Market Design & Build. No implied licence exists. This drawing should not be used to calculate areas for the purposes of valuation. All dimensions to be checked on the site by the contractor and such dimensions to be their responsibility. All work must comply with relevant British Standards and Building Regulations requirements. Drawing errors and omissions to be reported to the architect. To be read in conjunction with Architect's specification and other consultant information. All fixed furniture drawn is for guidance only. Refer to separate drawings and schedules.

Drawing Status:

PLANNING

Rev.	Description	by	Date
P1	Issued for planning		29/04/2026

Project Name
 15 Campion Close, UB8 3PY

Clients Name
 Sian Stroud


Drawing Title
 Roof Plans

Description
 Extensions


Scale 1:100@A3	Date April. 2026	Drawn By BC
-------------------	---------------------	----------------

Drawing Number
 260024-PL-D 0005

Issue Date 29/04/2026	Checked PN	Revision P1
--------------------------	---------------	----------------

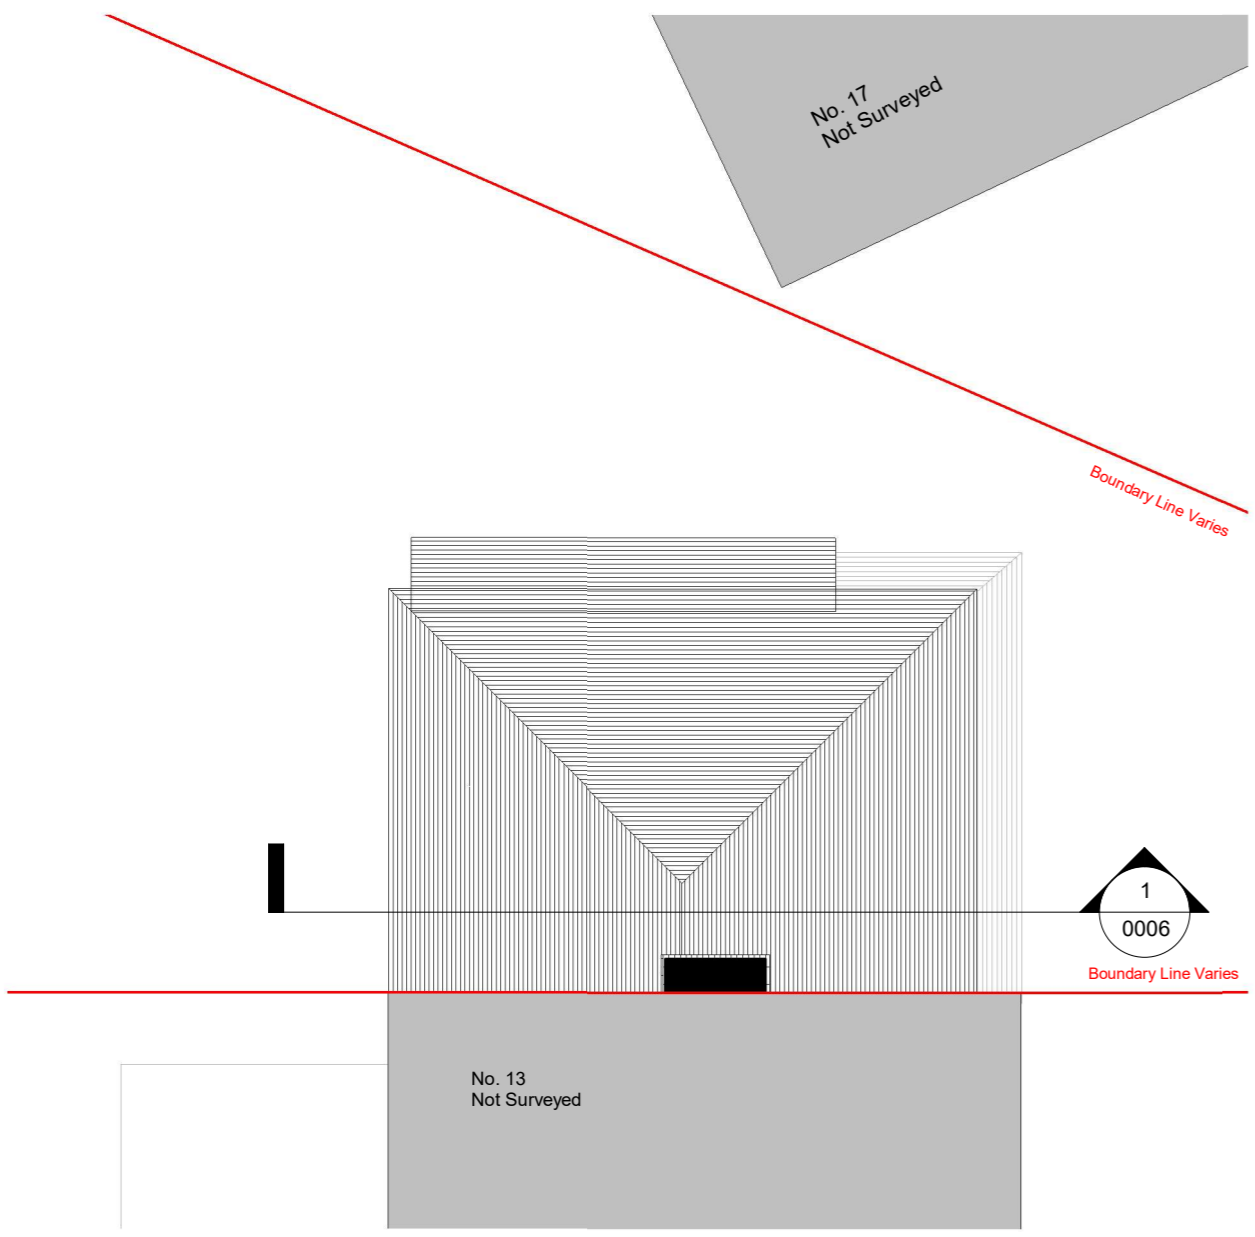


1 03 Roof Existing
 1 : 100

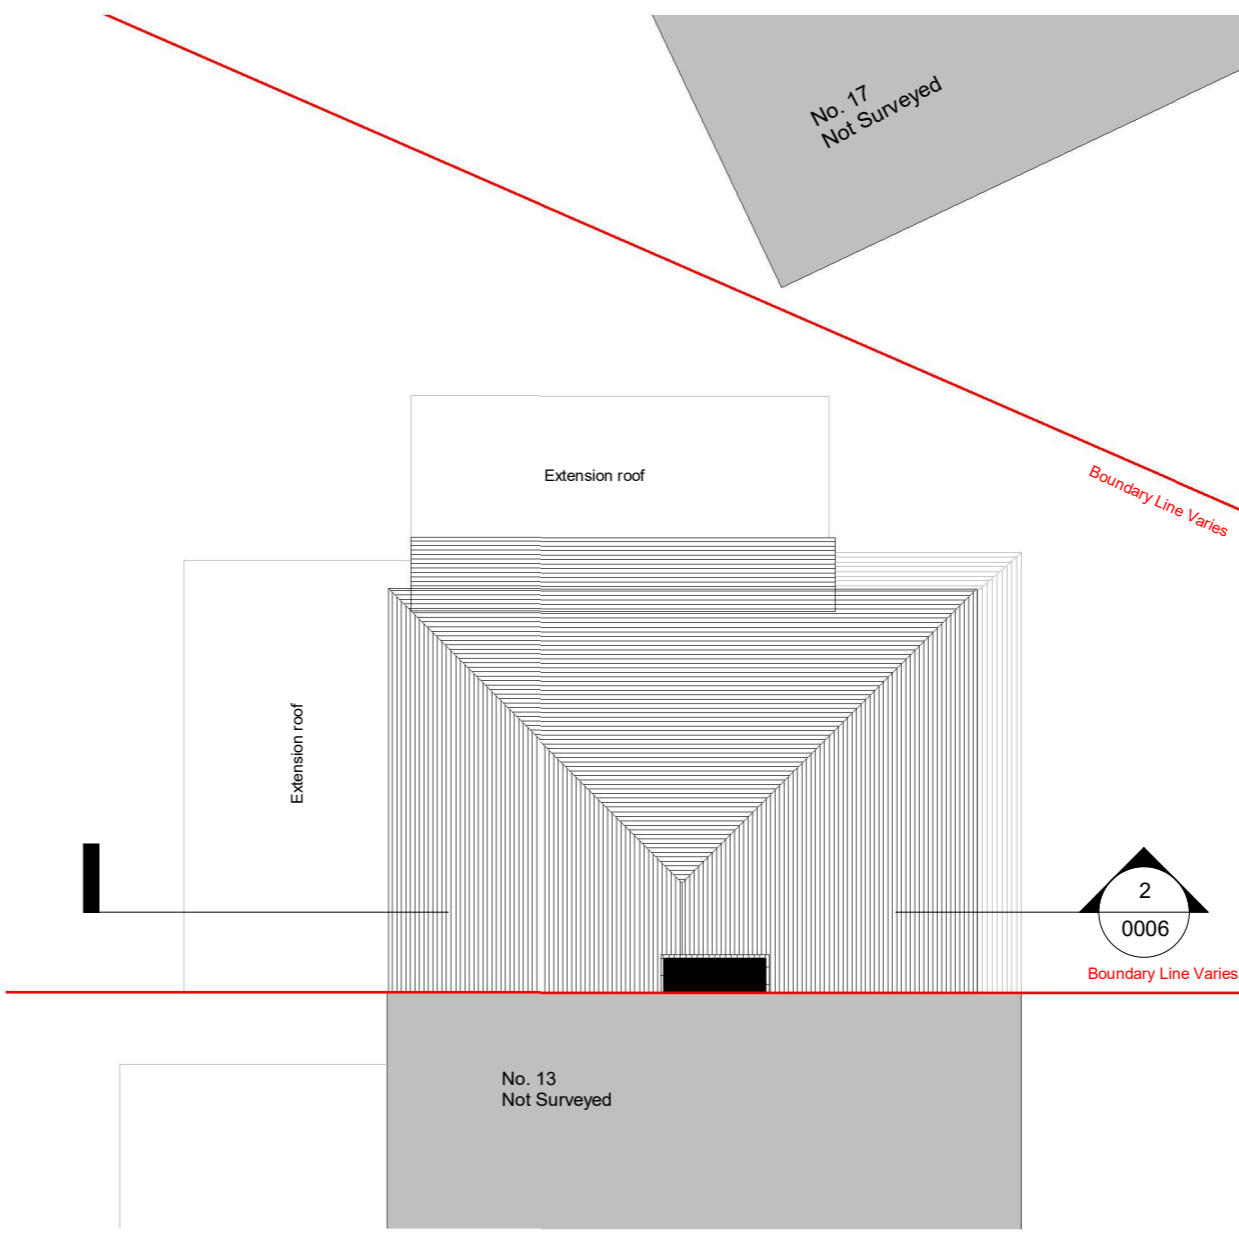

2 03 Roof Proposed
 1 : 100

- EXISTING
- PROPOSED
- DEMOLITION
- SITE BOUNDARY
- INDICATIVE STRUCTURE ABOVE
(REFER TO ENGINEERS INFORMATION)

 

All dimensions are approximate only have been added for information purposes only. Dimensions should be checked prior to construction or manufacture

320 High Street
Harlington, Hayes,
Middlesex,
UB3 5DU

t:0203 432 5269

www.themarketdesignbuild.com
info@themarketdesignbuild.com

General Notes:

Copyright The Market Design & Build. No implied licence exists. This drawing should not be used to calculate areas for the purposes of valuation. All dimensions to be checked on the site by the contractor and such dimensions to be their responsibility. All work must comply with relevant British Standards and Building Regulations requirements. Drawing errors and omissions to be reported to the architect. To be read in conjunction with Architect's specification and other consultant information. All fixed furniture drawn is for guidance only. Refer to separate drawings and schedules.

Drawing Status:

PLANNING

Rev.	Description	by	Date
P1	Issued for planning		29/04/2026

Project Name
15 Campion Close, UB8 3PY

Clients Name
Sian Stroud


Drawing Title
Section 1

Description
Extensions

Scale 1:100@A3	Date April. 2026	Drawn By BC
-------------------	---------------------	----------------

Drawing Number
260024-PL-D 0006

Issue Date 29/04/2026	Checked PN	Revision P1
--------------------------	---------------	----------------

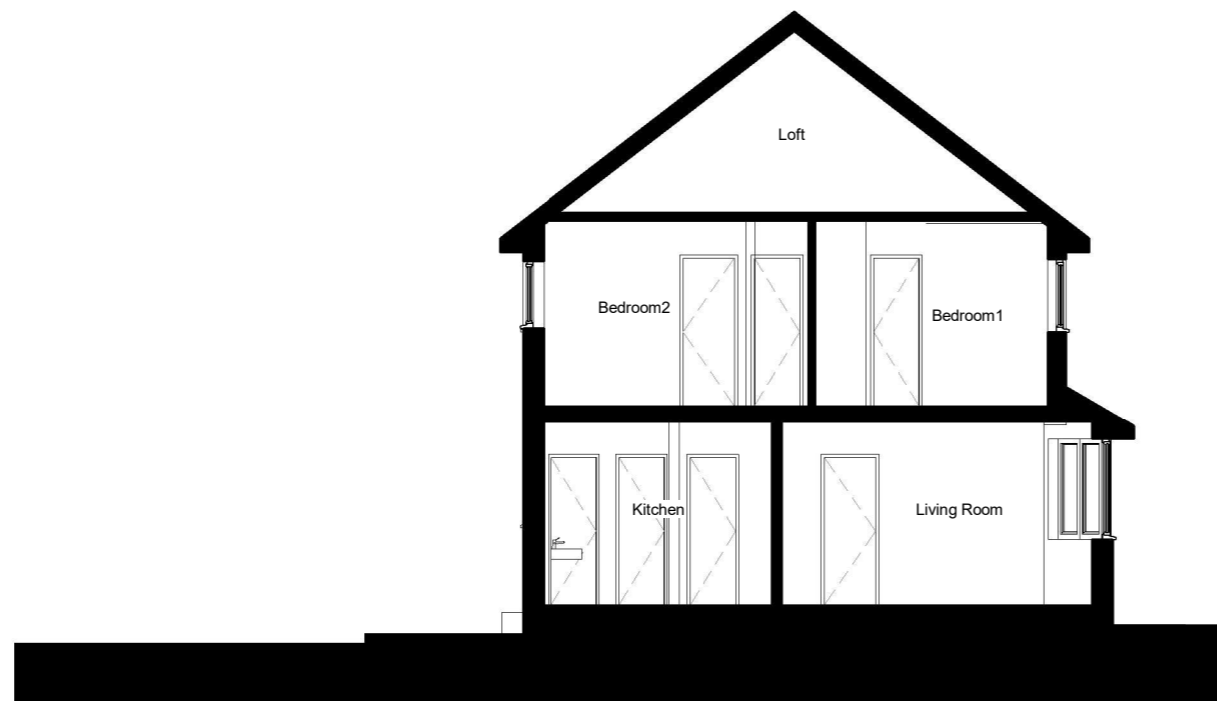


1 Section 1 - Existing
1 : 100



2 Section 1 - Proposed
1 : 100

- EXISTING
- PROPOSED
- DEMOLITION
- SITE BOUNDARY
- INDICATIVE STRUCTURE ABOVE
(REFER TO ENGINEERS INFORMATION)

 

All dimensions are approximate only have been added for information purposes only. Dimensions should be checked prior to construction or manufacture

320 High Street
 Harlington, Hayes,
 Middlesex,
 UB3 5DU

t:0203 432 5269

www.themarketdesignbuild.com
 info@themarketdesignbuild.com

General Notes:

Copyright The Market Design & Build. No implied licence exists. This drawing should not be used to calculate areas for the purposes of valuation. All dimensions to be checked on the site by the contractor and such dimensions to be their responsibility. All work must comply with relevant British Standards and Building Regulations requirements. Drawing errors and omissions to be reported to the architect. To be read in conjunction with Architect's specification and other consultant information. All fixed furniture drawn is for guidance only. Refer to separate drawings and schedules.

Drawing Status:

PLANNING

Rev.	Description	by	Date
P1	Issued for planning		29/04/2026

Project Name
 15 Campion Close, UB8 3PY

Clients Name
 Sian Stroud


Drawing Title
 Front Elevation

Description
 Extensions

Scale 1:100@A3	Date April. 2026	Drawn By BC
-------------------	---------------------	----------------



Drawing Number
 260024-PL-D 0008

Issue Date 29/04/2026	Checked PN	Revision P1
--------------------------	---------------	----------------

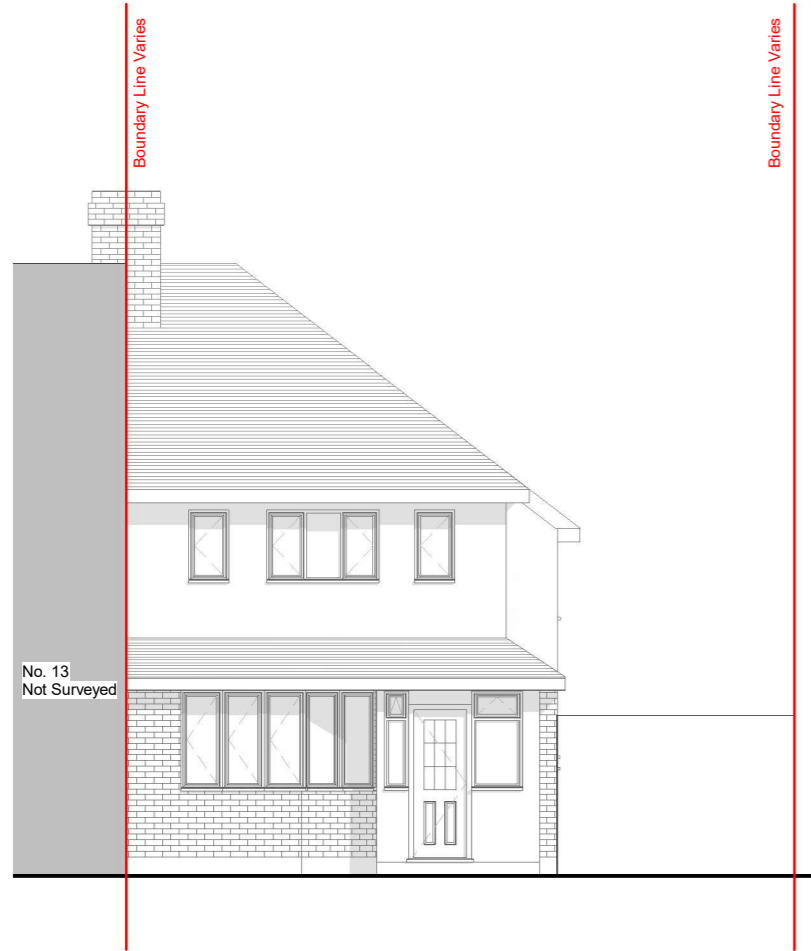

1 Front elevation - Existing
 1 : 100

- EXISTING
- PROPOSED
- DEMOLITION
- SITE BOUNDARY
- INDICATIVE STRUCTURE ABOVE
(REFER TO ENGINEERS INFORMATION)

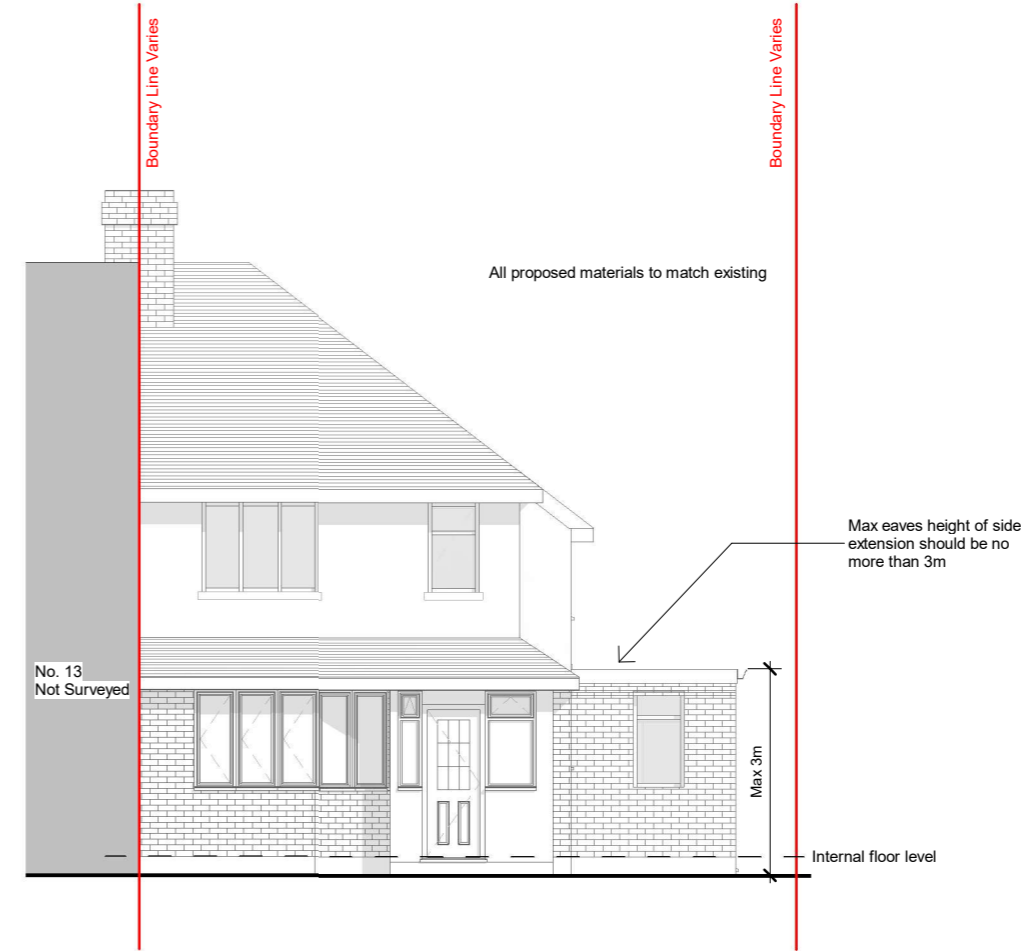 

2 Front elevation - Proposed
 1 : 100

All dimensions are approximate only have been added for information purposes only. Dimensions should be checked prior to construction or manufacture

320 High Street
Harlington, Hayes,
Middlesex,
UB3 5DU

t:0203 432 5269

www.themarketdesignbuild.com
info@themarketdesignbuild.com

General Notes:

Copyright The Market Design & Build. No implied licence exists. This drawing should not be used to calculate areas for the purposes of valuation. All dimensions to be checked on the site by the contractor and such dimensions to be their responsibility. All work must comply with relevant British Standards and Building Regulations requirements. Drawing errors and omissions to be reported to the architect. To be read in conjunction with Architect's specification and other consultant information. All fixed furniture drawn is for guidance only. Refer to separate drawings and schedules.

Drawing Status:

PLANNING

Rev.	Description	by	Date
P1	Issued for planning		29/04/2026

Project Name
15 Campion Close, UB8 3PY

Clients Name
Sian Stroud


Drawing Title
Rear Elevation

Description
Extensions

Scale 1:100@A3	Date April. 2026	Drawn By BC
-------------------	---------------------	----------------



Drawing Number
260024-PL-D 0009

Issue Date 29/04/2026	Checked PN	Revision P1
--------------------------	---------------	----------------

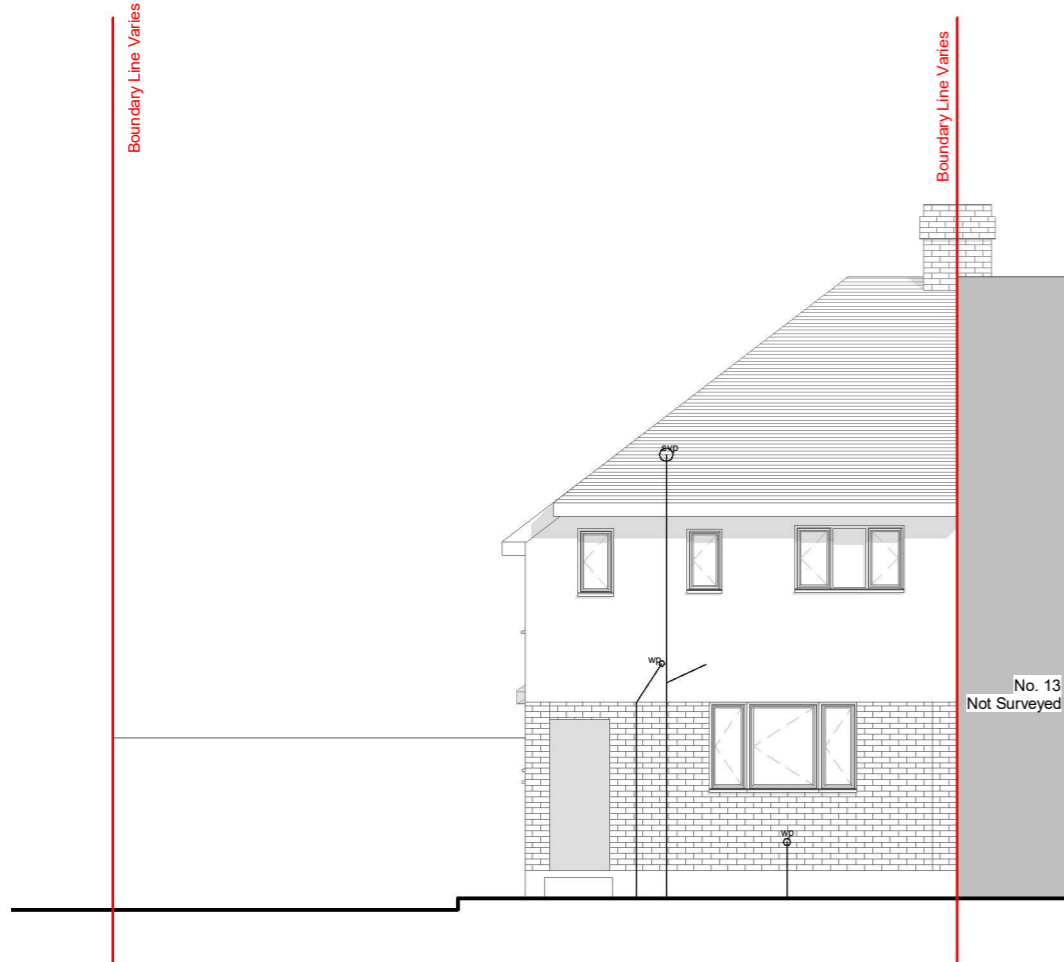

1 Rear elevation - Existing
1 : 100

- EXISTING
- PROPOSED
- DEMOLITION
- SITE BOUNDARY
- INDICATIVE STRUCTURE ABOVE
(REFER TO ENGINEERS INFORMATION)

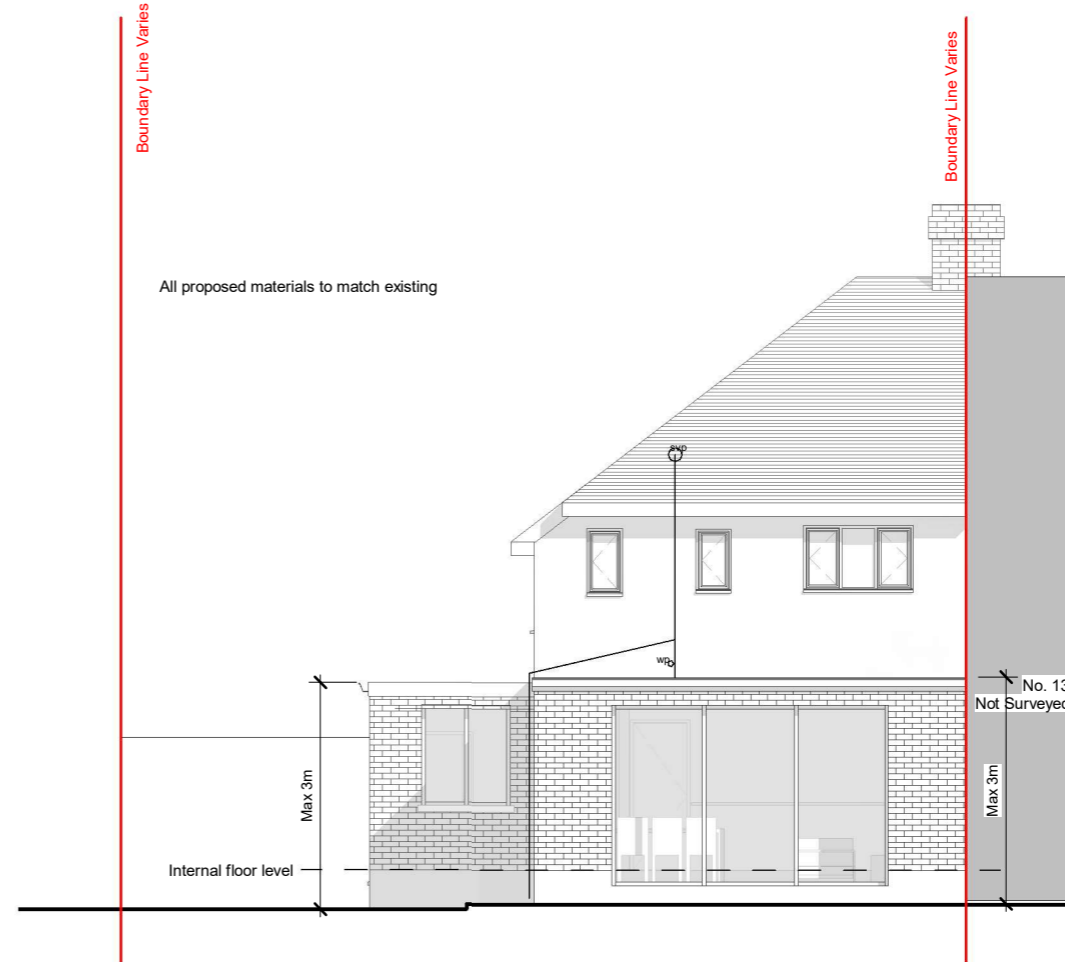 

2 Rear elevation - Proposed
1 : 100

All dimensions are approximate only have been added for information purposes only. Dimensions should be checked prior to construction or manufacture

320 High Street
 Harlington, Hayes,
 Middlesex,
 UB3 5DU

t:0203 432 5269

www.themarketdesignbuild.com
 info@themarketdesignbuild.com

General Notes:

Copyright The Market Design & Build. No implied licence exists. This drawing should not be used to calculate areas for the purposes of valuation. All dimensions to be checked on the site by the contractor and such dimensions to be their responsibility. All work must comply with relevant British Standards and Building Regulations requirements. Drawing errors and omissions to be reported to the architect. To be read in conjunction with Architect's specification and other consultant information. All fixed furniture drawn is for guidance only. Refer to separate drawings and schedules.

Drawing Status:

PLANNING

Rev.	Description	by	Date
P1	Issued for planning		29/04/2026

Project Name
 15 Campion Close, UB8 3PY

Clients Name
 Sian Stroud


Drawing Title
 Side Elevation 1

Description
 Extensions

Scale 1:100@A3	Date April. 2026	Drawn By BC
-------------------	---------------------	----------------


Drawing Number
 260024-PL-D 0010

Issue Date 29/04/2026	Checked PN	Revision P1
--------------------------	---------------	----------------

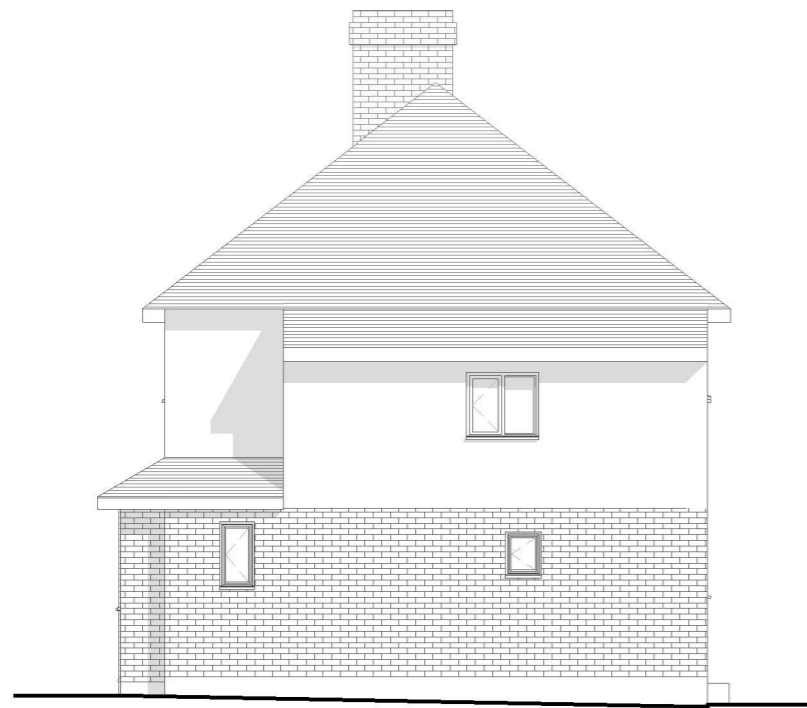

1 Side elevation 1 - Existing
 1 : 100

- EXISTING
- PROPOSED
- DEMOLITION
- SITE BOUNDARY
- INDICATIVE STRUCTURE ABOVE
 (REFER TO ENGINEERS INFORMATION)

 

2 Side elevation 1 - Proposed
 1 : 100

*All dimensions are approximate only have been added for information purposes only.
 Dimensions should be checked prior to construction or manufacture*

320 High Street
Harlington, Hayes,
Middlesex,
UB3 5DU

t:0203 432 5269

www.themarketdesignbuild.com
info@themarketdesignbuild.com

General Notes:

Copyright The Market Design & Build. No implied licence exists. This drawing should not be used to calculate areas for the purposes of valuation. All dimensions to be checked on the site by the contractor and such dimensions to be their responsibility. All work must comply with relevant British Standards and Building Regulations requirements. Drawing errors and omissions to be reported to the architect. To be read in conjunction with Architect's specification and other consultant information. All fixed furniture drawn is for guidance only. Refer to separate drawings and schedules.

Drawing Status:

PLANNING

Rev.	Description	by	Date
P1	Issued for planning		29/04/2026

Project Name
15 Campion Close, UB8 3PY

Clients Name
Sian Stroud


Drawing Title
Side Elevation 2

Description
Extensions

Scale 1:100@A3	Date April. 2026	Drawn By BC
-------------------	---------------------	----------------



Drawing Number
260024-PL-D 0011

Issue Date 29/04/2026	Checked PN	Revision P1
--------------------------	---------------	----------------

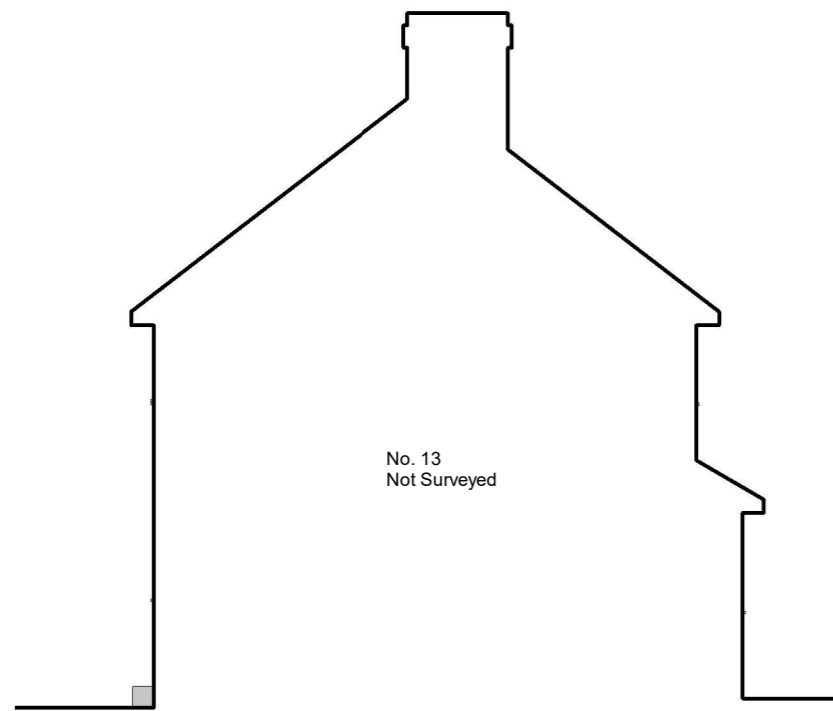

1 Side elevation 2 - Existing
1 : 100

- EXISTING
- PROPOSED
- DEMOLITION
- SITE BOUNDARY
- INDICATIVE STRUCTURE ABOVE
(REFER TO ENGINEERS INFORMATION)

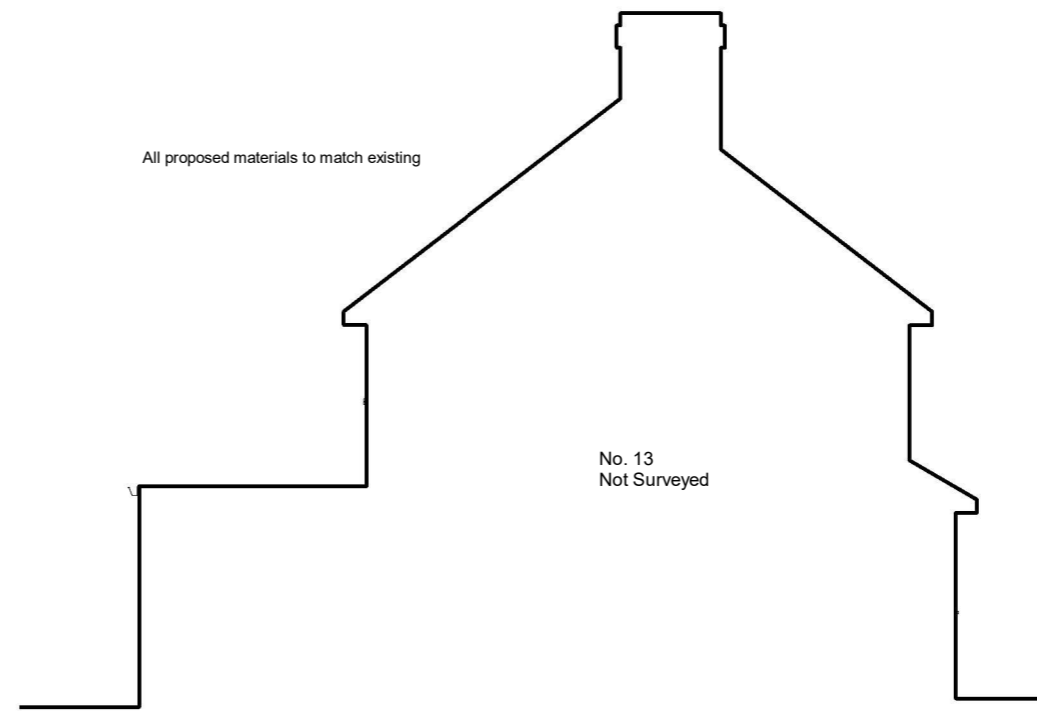 

2 Side elevation 2 - Proposed
1 : 100

All dimensions are approximate only have been added for information purposes only. Dimensions should be checked prior to construction or manufacture

320 High Street
Harlington, Hayes,
Middlesex,
UB3 5DU

t:0203 432 5269

www.themarketdesignbuild.com
info@themarketdesignbuild.com

General Notes:

Copyright The Market Design & Build. No implied licence exists. This drawing should not be used to calculate areas for the purposes of valuation. All dimensions to be checked on the site by the contractor and such dimensions to be their responsibility. All work must comply with relevant British Standards and Building Regulations requirements. Drawing errors and omissions to be reported to the architect. To be read in conjunction with Architect's specification and other consultant information. All fixed furniture drawn is for guidance only. Refer to separate drawings and schedules.

Drawing Status:

PLANNING

Rev.	Description	by	Date
P1	Issued for planning		29/04/2026

Project Name
15 Campion Close, UB8 3PY

Clients Name
Sian Stroud


Drawing Title
3D View

Description
Extensions


Scale 1:NA@A3	Date April. 2025	Drawn By BC
------------------	---------------------	----------------

Drawing Number
260024-PL-D 0012

Issue Date 29/04/2026	Checked PN	Revision P1
--------------------------	---------------	----------------

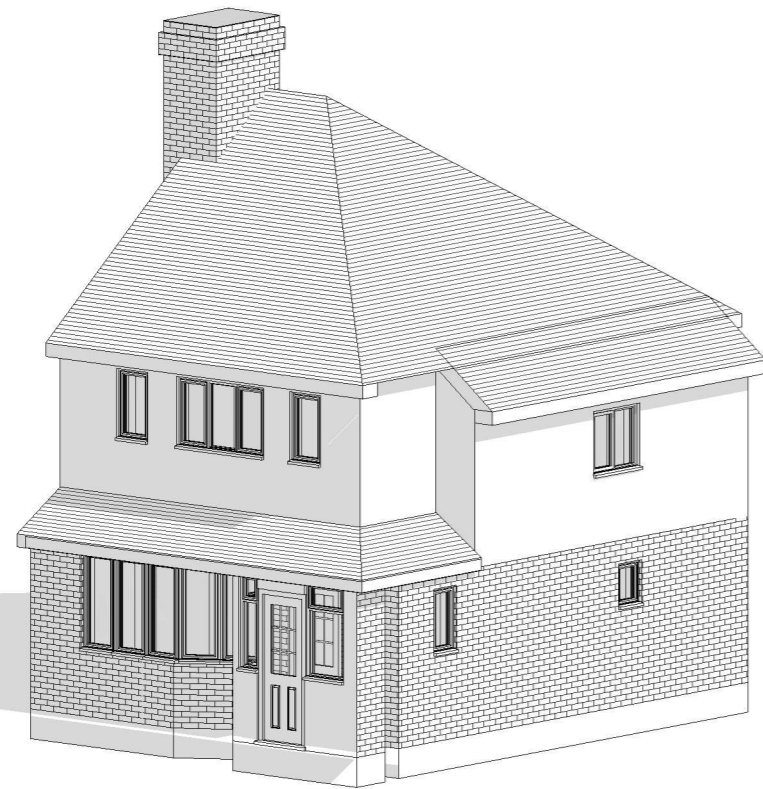

1 3D Existing

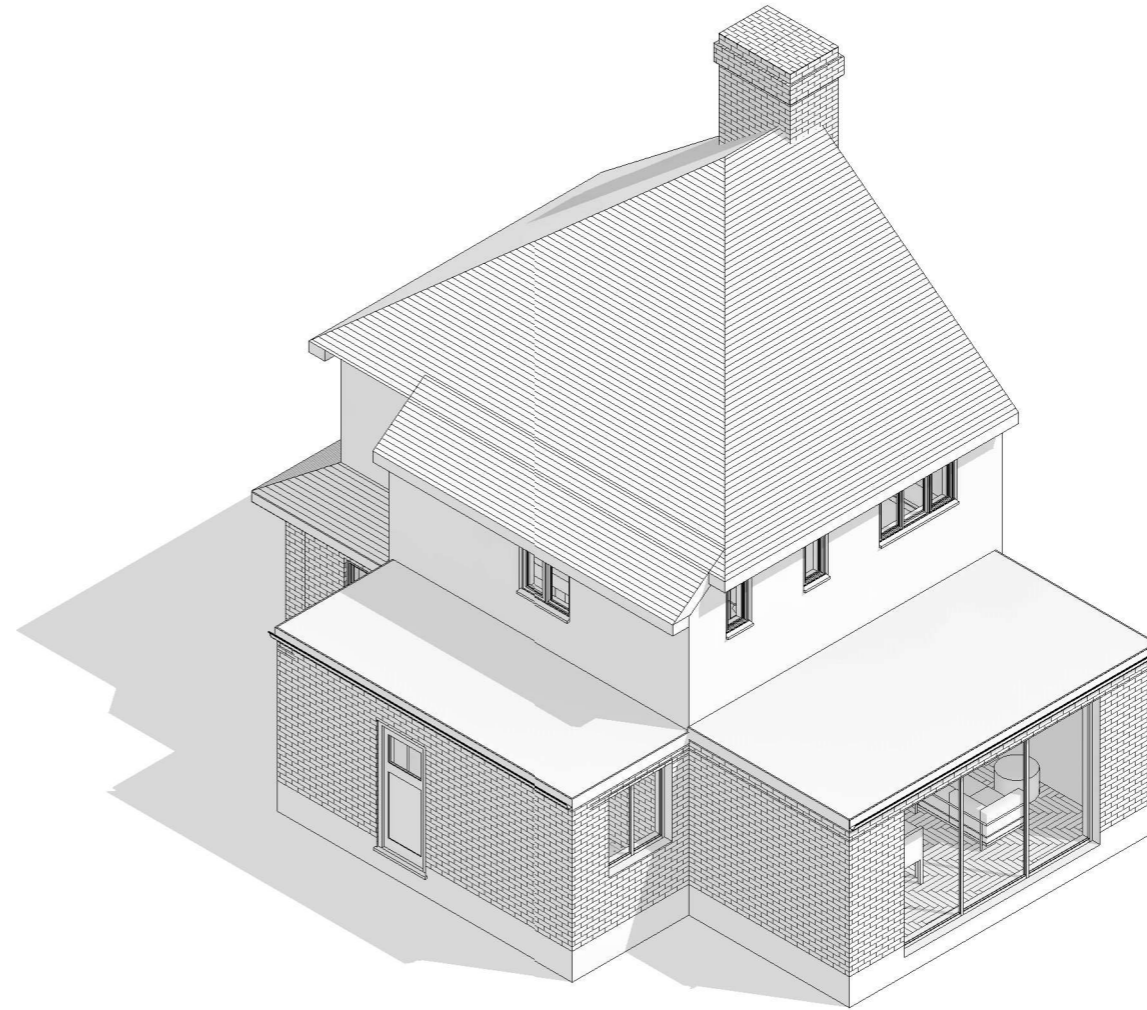

2 3D Proposed