




Existing Front Elevation

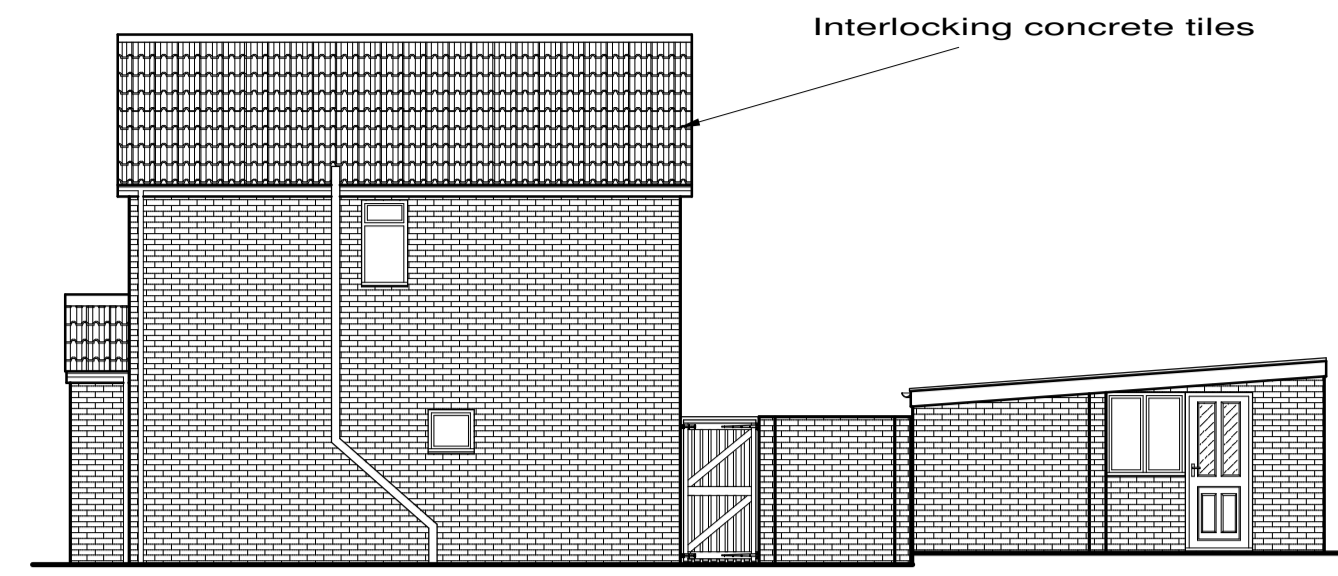


Existing Right Side Elevation

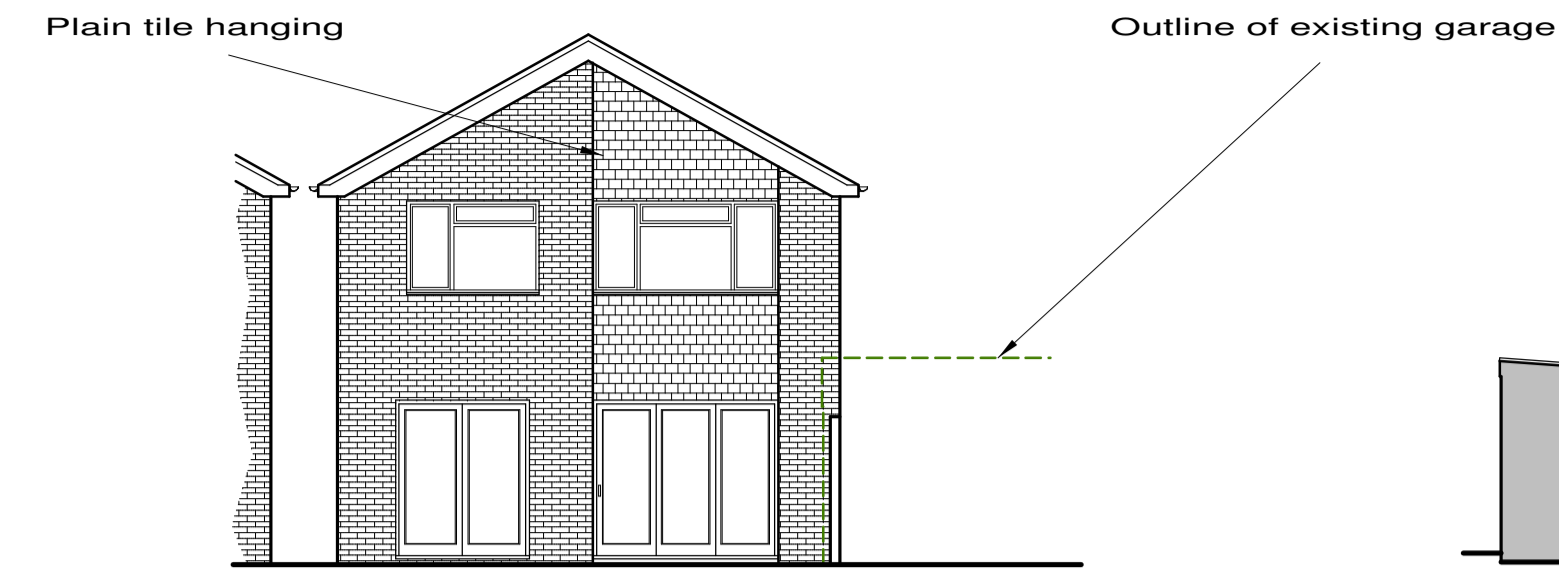


Existing Rear Elevation

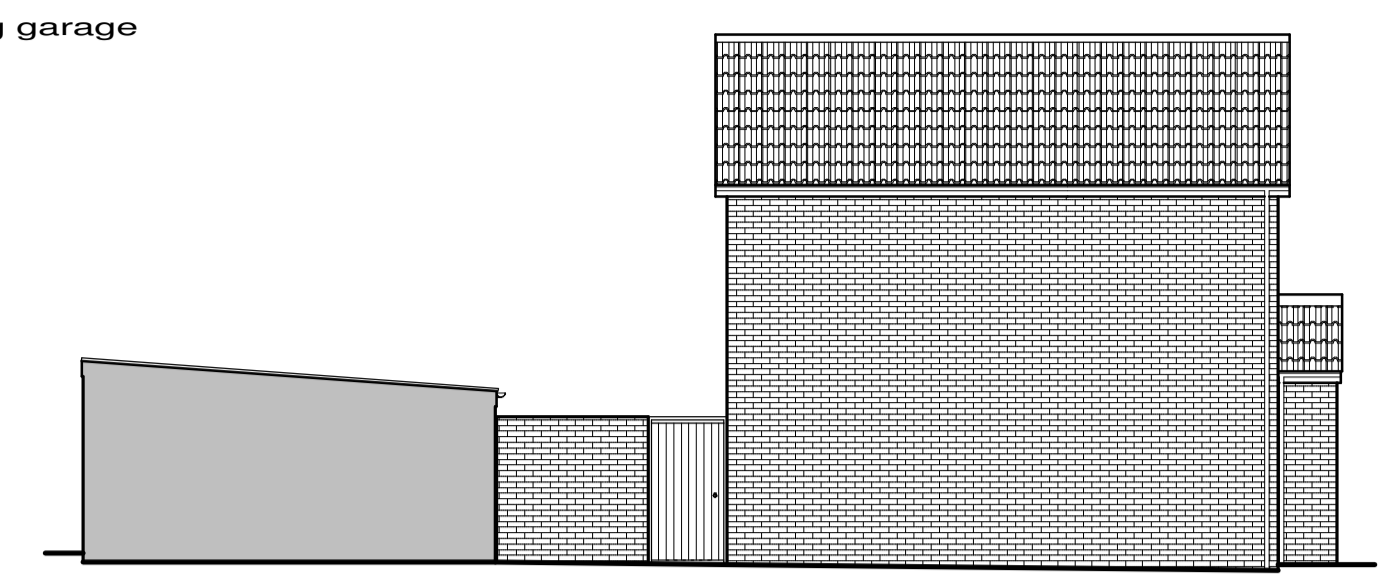


Existing Left Side Elevation

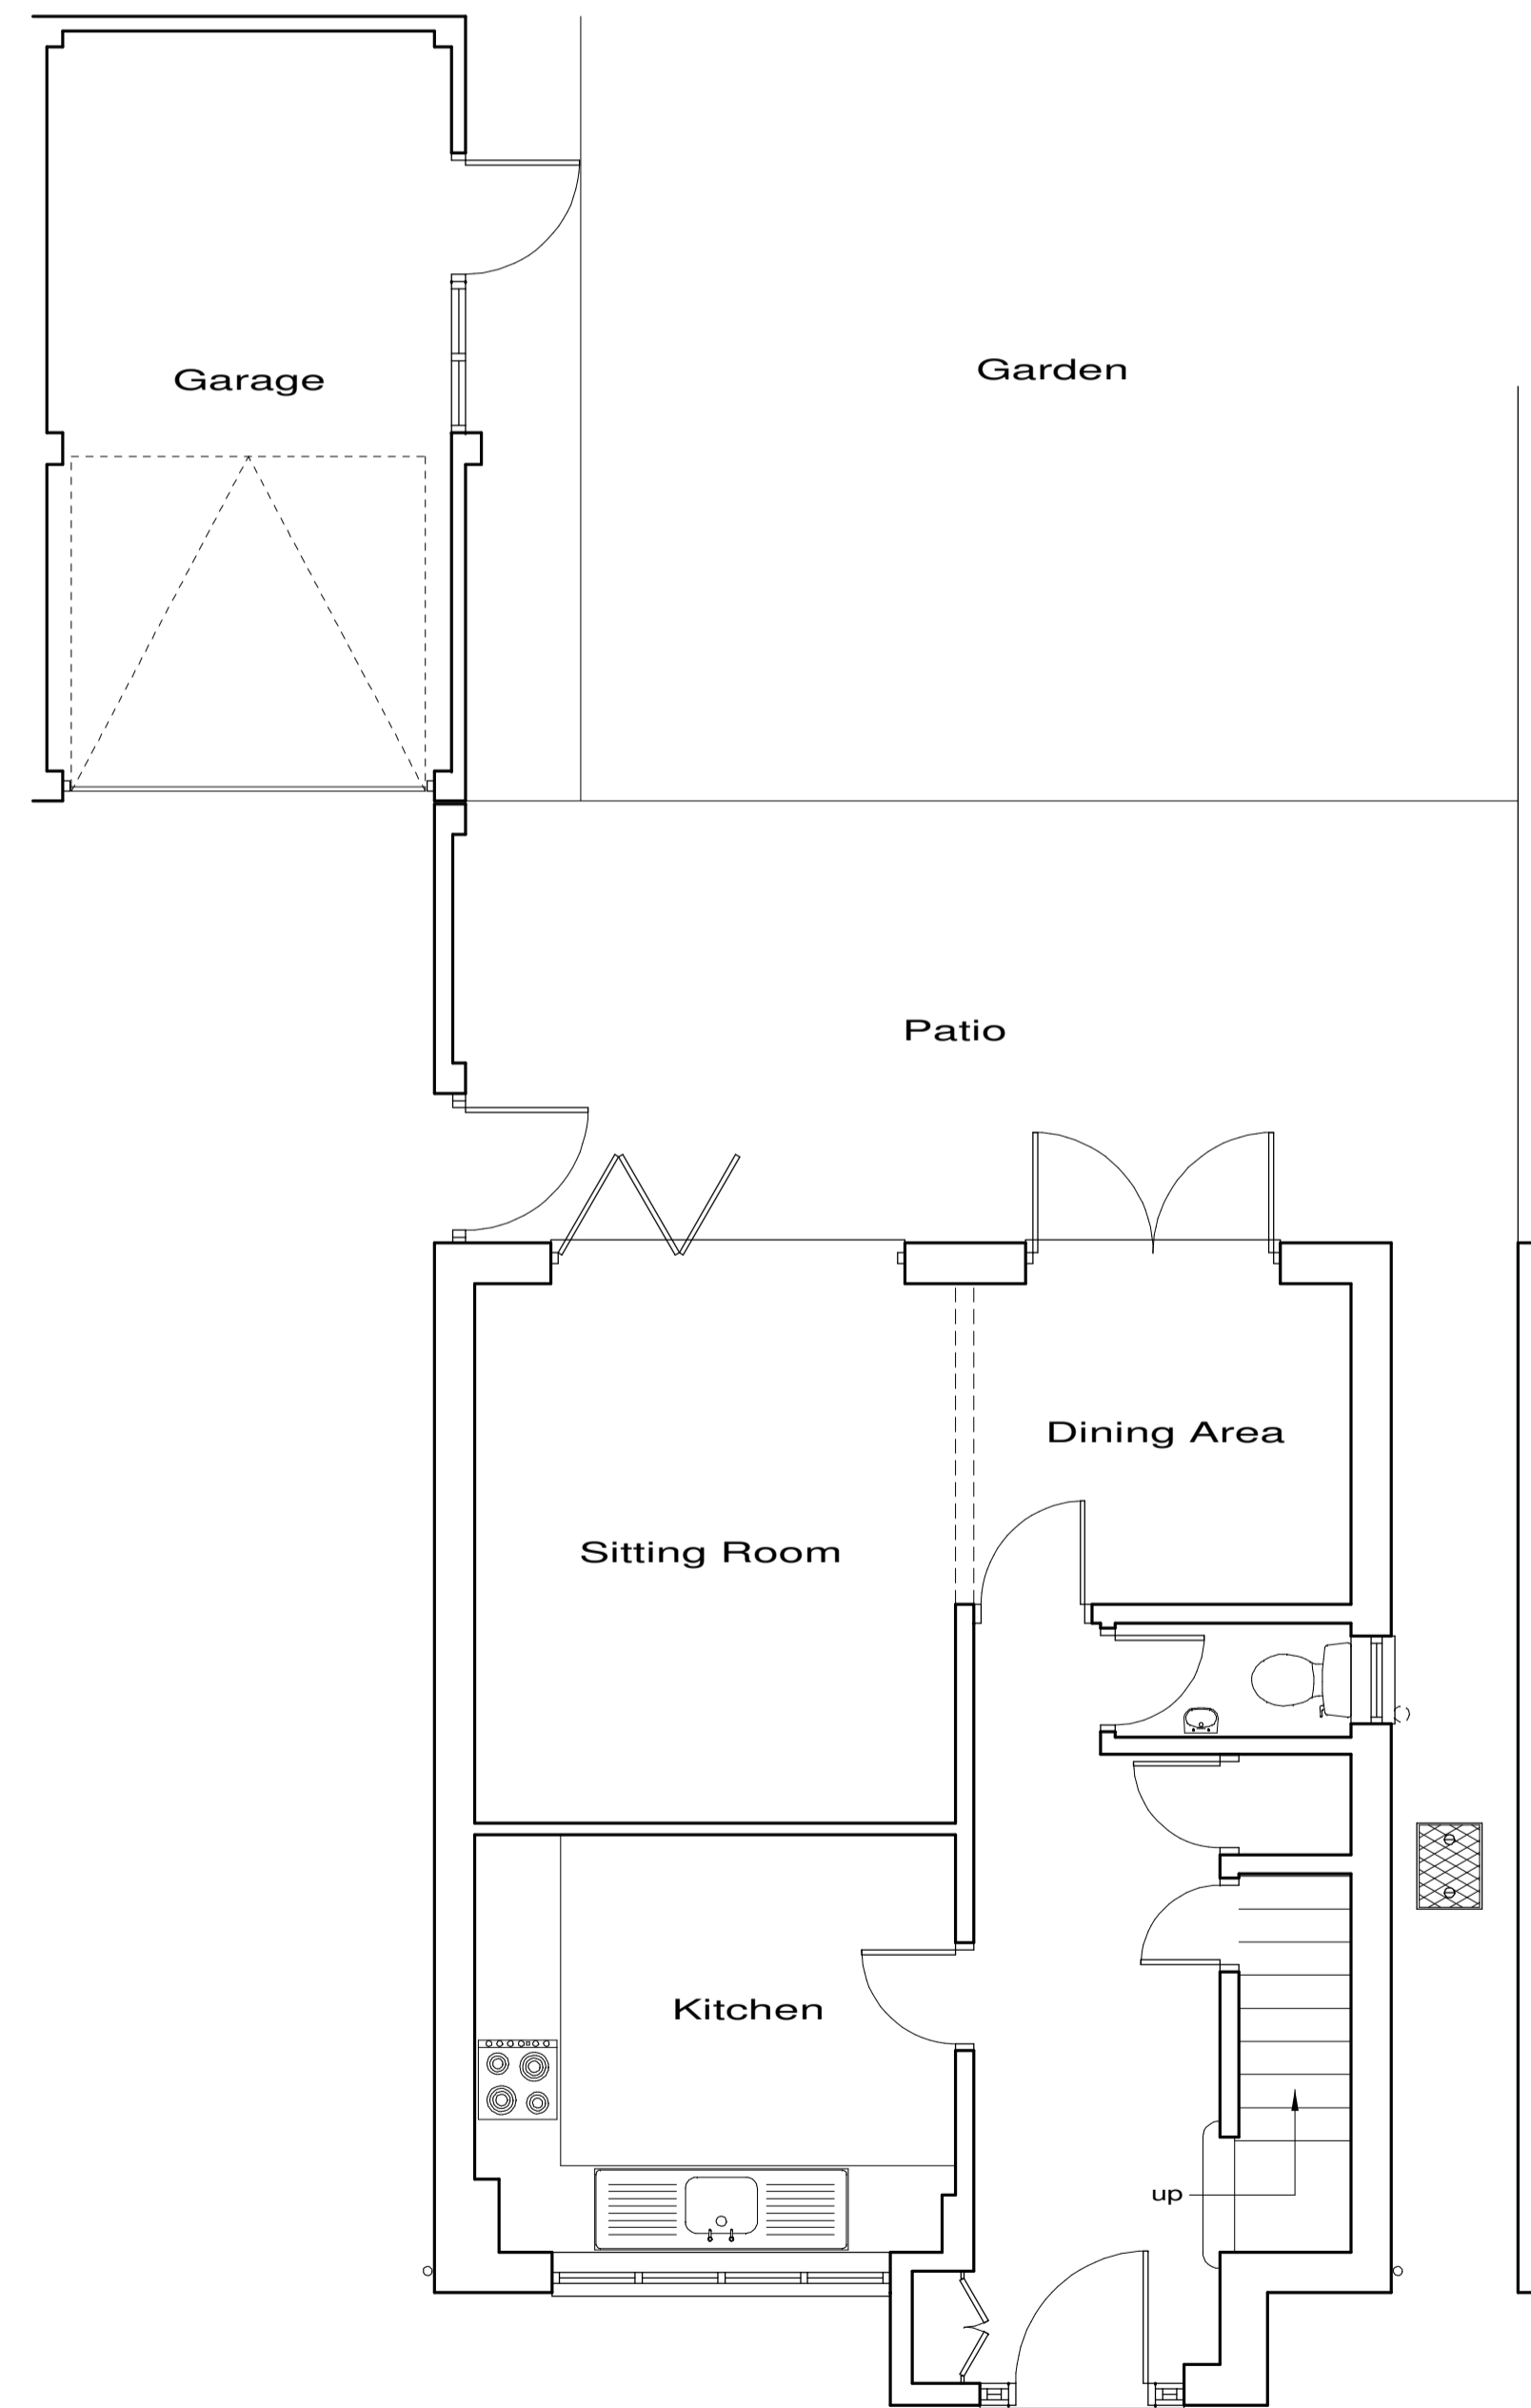

Existing Ground Floor Plan

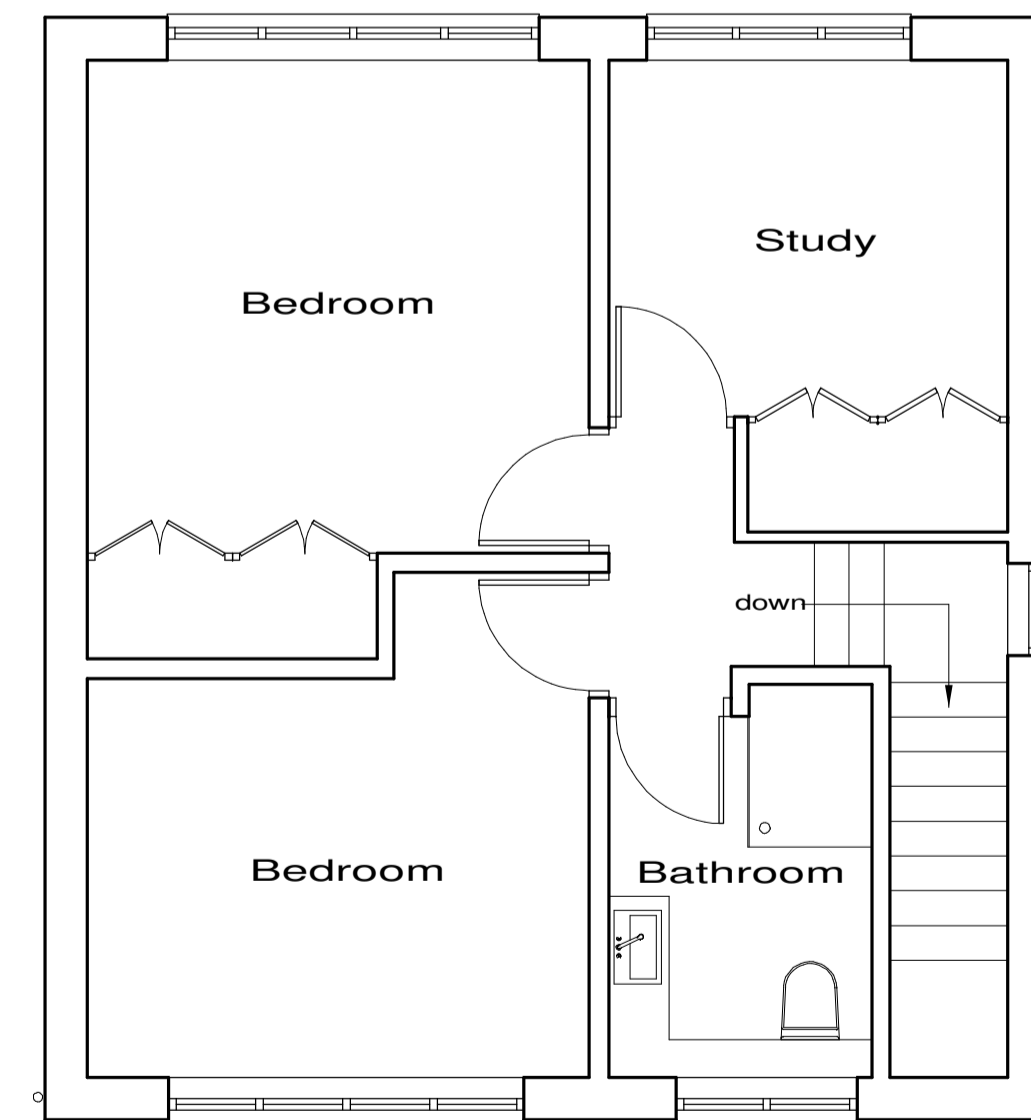



Existing First Floor Plan

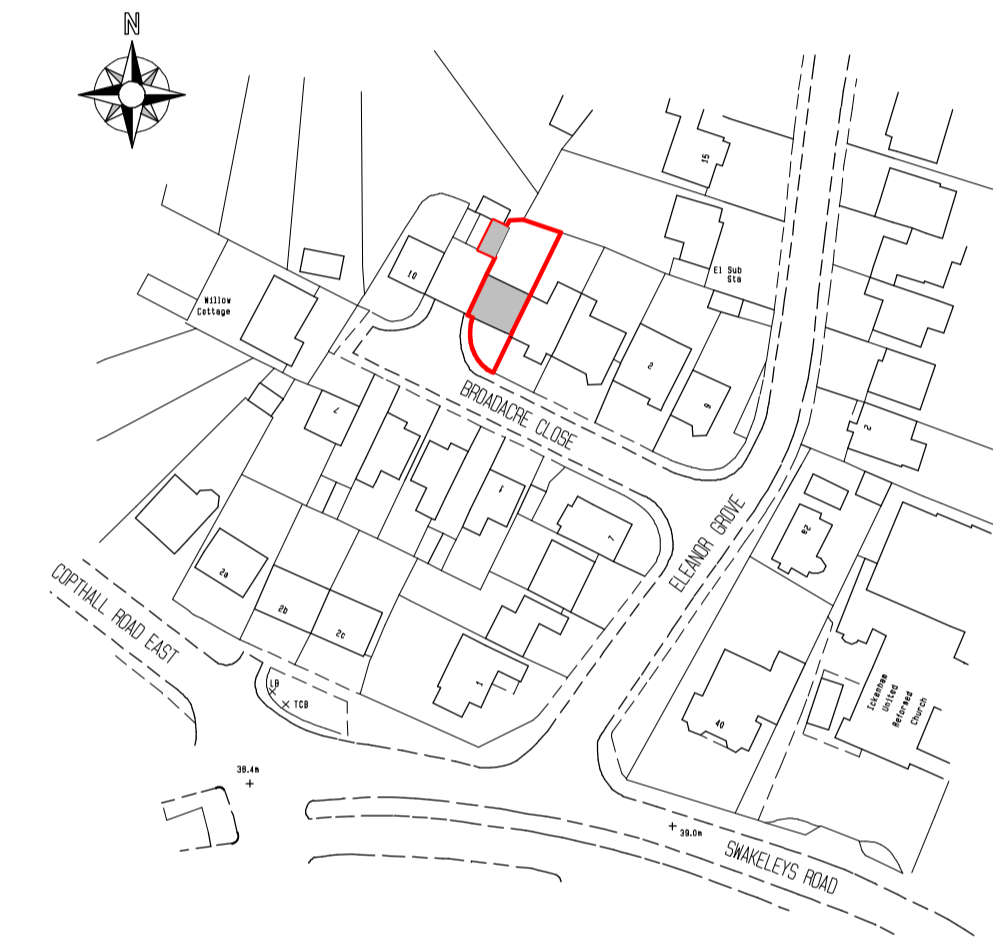


Location Plan

Crown Copyright,  
All rights reserved,  
Licence No ES100004406  
Scale 1/1250

These plans have been produced to a recognized scale and a standard paper size, both shown in the title block. If you have received this drawing as a pdf or similar file type, please check when printing that you have an accurately sized drawing using the scale bar provided.

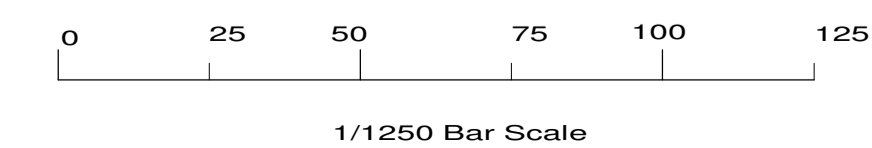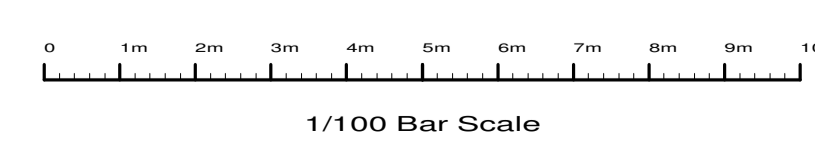

|  |            |                |
|--|------------|----------------|
| Revisions : A, Location Plan   |            | Nov 2025       |
| Site<br>8 Broadacre Close,<br>Ickenham,<br>UB10 8BL.   |            |                |
| Client<br>Mr C Richmond  |            |                |
| Detail<br>Existing Plans   |            |                |
| Scale  | 1/50 1/100 | Drawing Number |
| Date   | 21/06/21   | 3996/ 1A       |
| Drawn by   | JAS        | Size A1        |
| <b>F.J. Thompson &amp; Co</b><br> Callipers Hall Farm,<br>Quickmoor Lane,<br>Chipperfield,<br>Herts.<br>WD4 9BP.<br>Tel 01923 720277<br>www.fjthompson.co.uk<br>email: surveys@fjthompson.co.uk |            |                |