



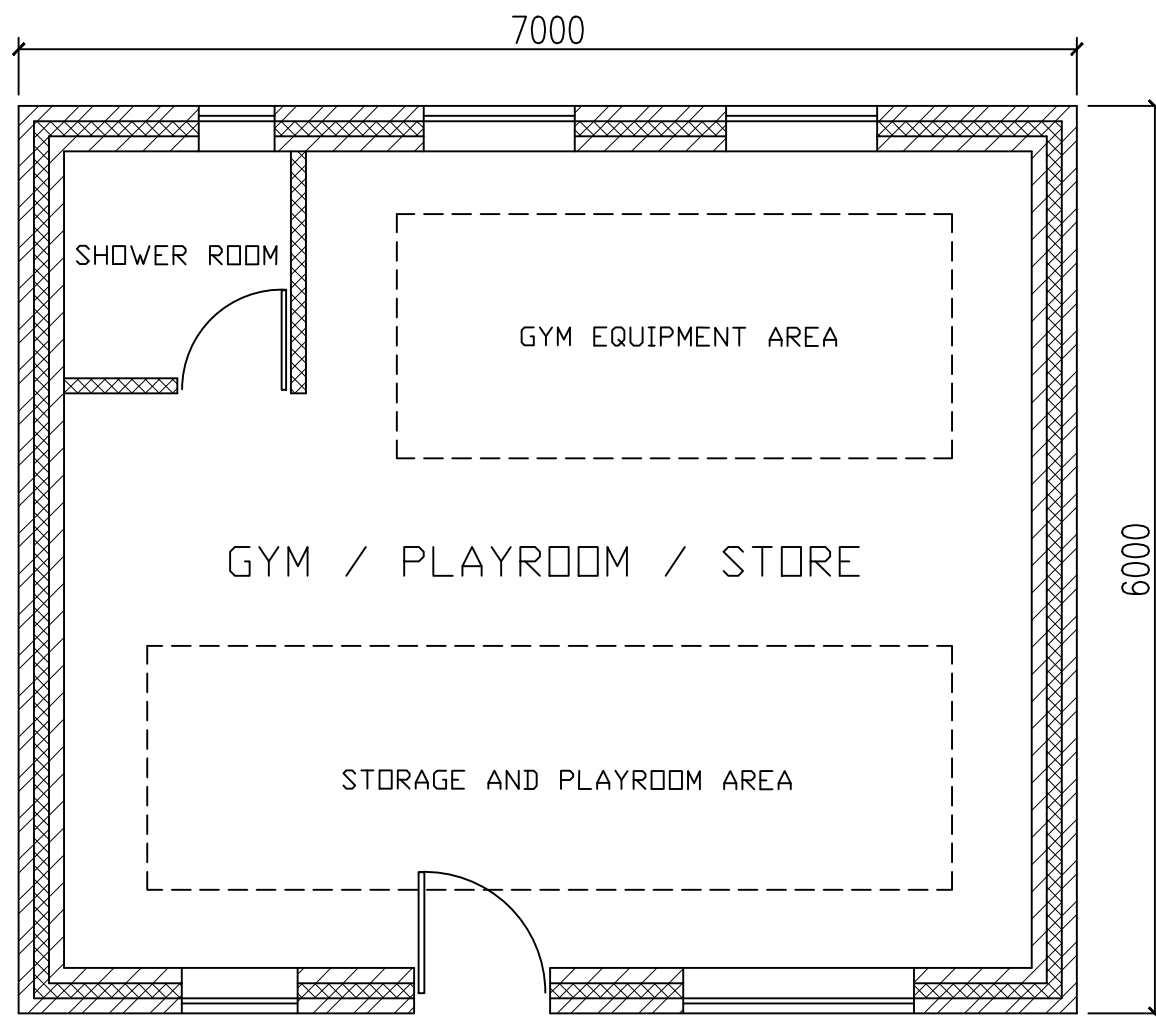

PROPOSED FLOOR PLAN

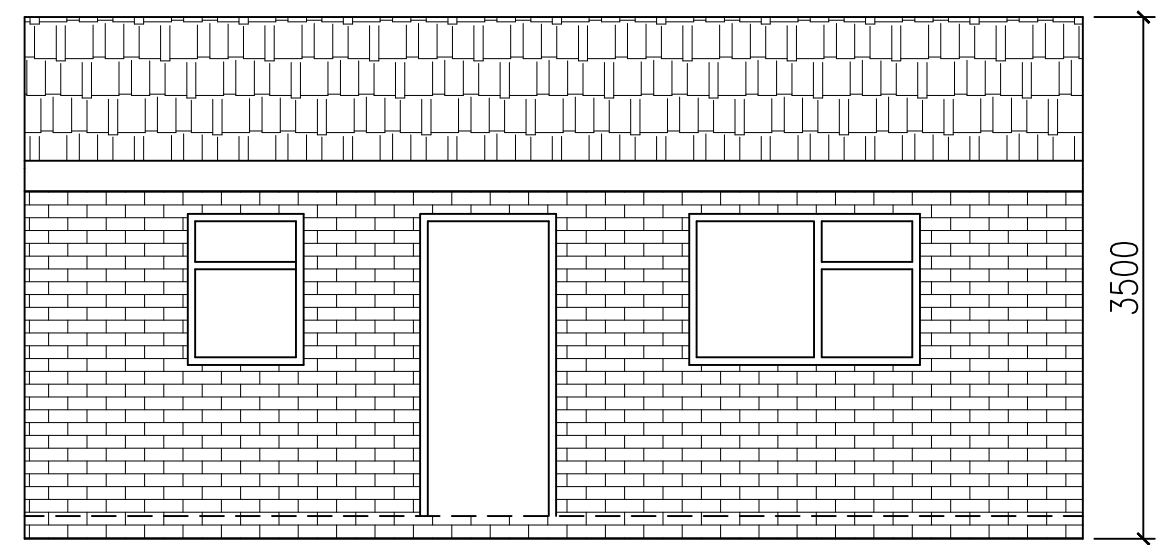


PROPOSED FRONT ELEVATION

GARDEN IS OVER 130 SQM
PROPOSED OUTBUILDING IS 42 SQM
THIS EQUATES TO LESS THAN 50% OF GARDEN
AMENITY SPACE



Scale bar 1:50

 

Scale bar 1:100

Note

ALL DIMENSIONS TO BE CHECKED AND
VERIFIED ON SITE BEFORE CONSTRUCTION
PHASE.

DO NOT SCALE FROM THIS DRAWING.

ANY AREAS INDICATED ON THIS DRAWING ARE
FOR GUIDANCE ONLY AND NO RESPONSIBILITY
IS TAKEN FOR THEIR ACCURACY.

Client

Drawing Title

PROPOSED OUTBUILDING

Job Title

PROPOSED OUTBUILDING AT:
67 BLANDFORD WAYE,
HAYES,
UB4 0PB

Scale 1:50

Date APRIL 2026

Drawing No.
67/BW/01