


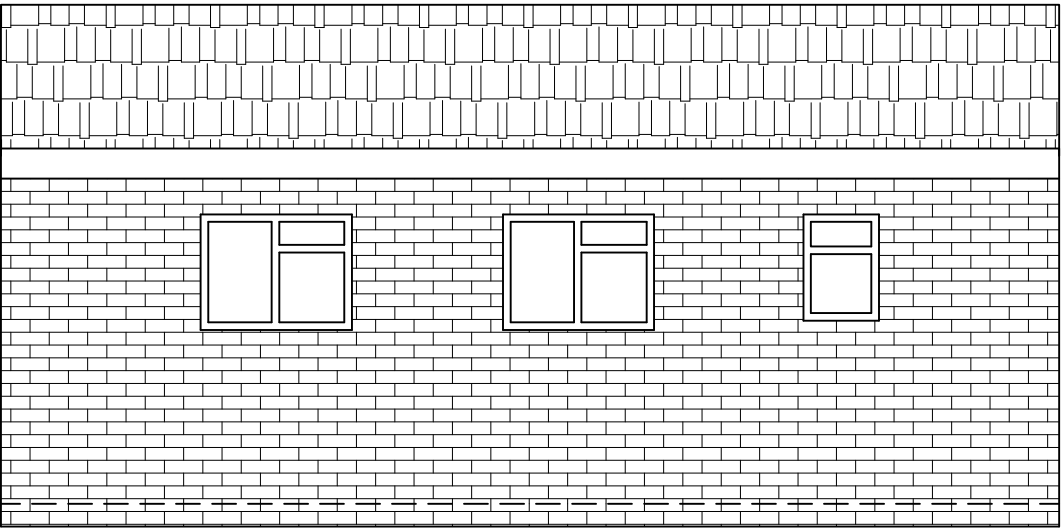


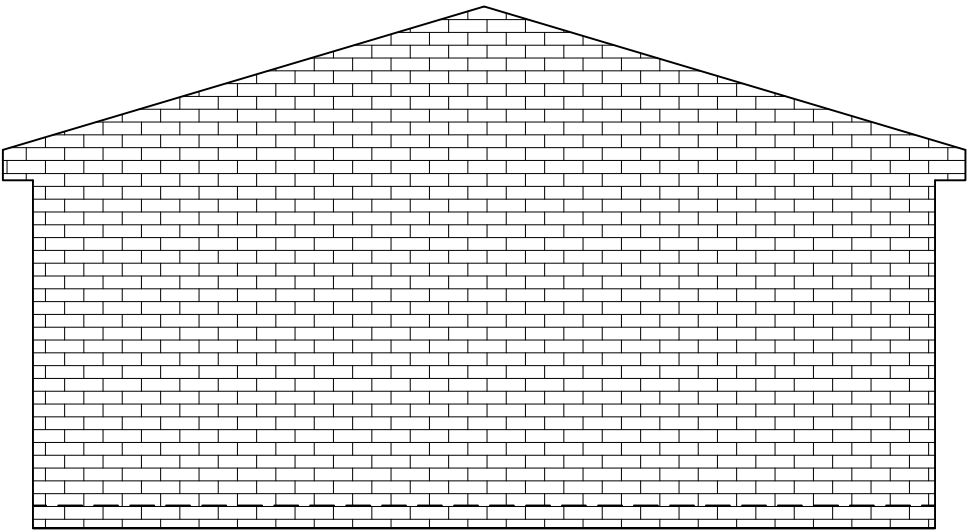


PROPOSED REAR ELEVATION

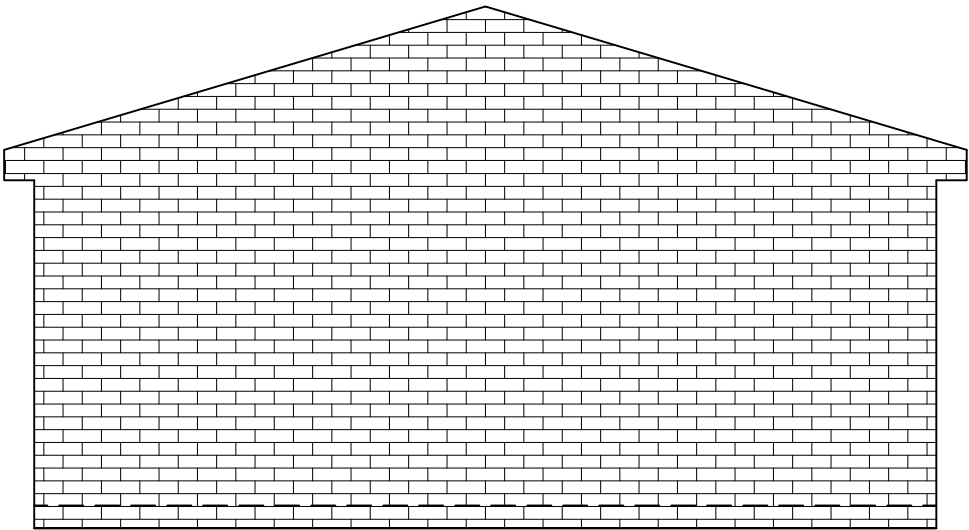

PROPOSED SIDE ELEVATIONS

 

Scale bar 1:50

 

Scale bar 1:100

Note

ALL DIMENSIONS TO BE CHECKED AND
VERIFIED ON SITE BEFORE CONSTRUCTION
PHASE.

DO NOT SCALE FROM THIS DRAWING.

ANY AREAS INDICATED ON THIS DRAWING ARE
FOR GUIDANCE ONLY AND NO RESPONSIBILITY
IS TAKEN FOR THEIR ACCURACY.

Client

Drawing Title

PROPOSED OUTBUILDING

Job Title

PROPOSED OUTBUILDING AT:
67 BLANDFORD WAYE,
HAYES,
UB4 0PB

Scale 1:50

Date APRIL 2026

Drawing No.
67/BW/02