


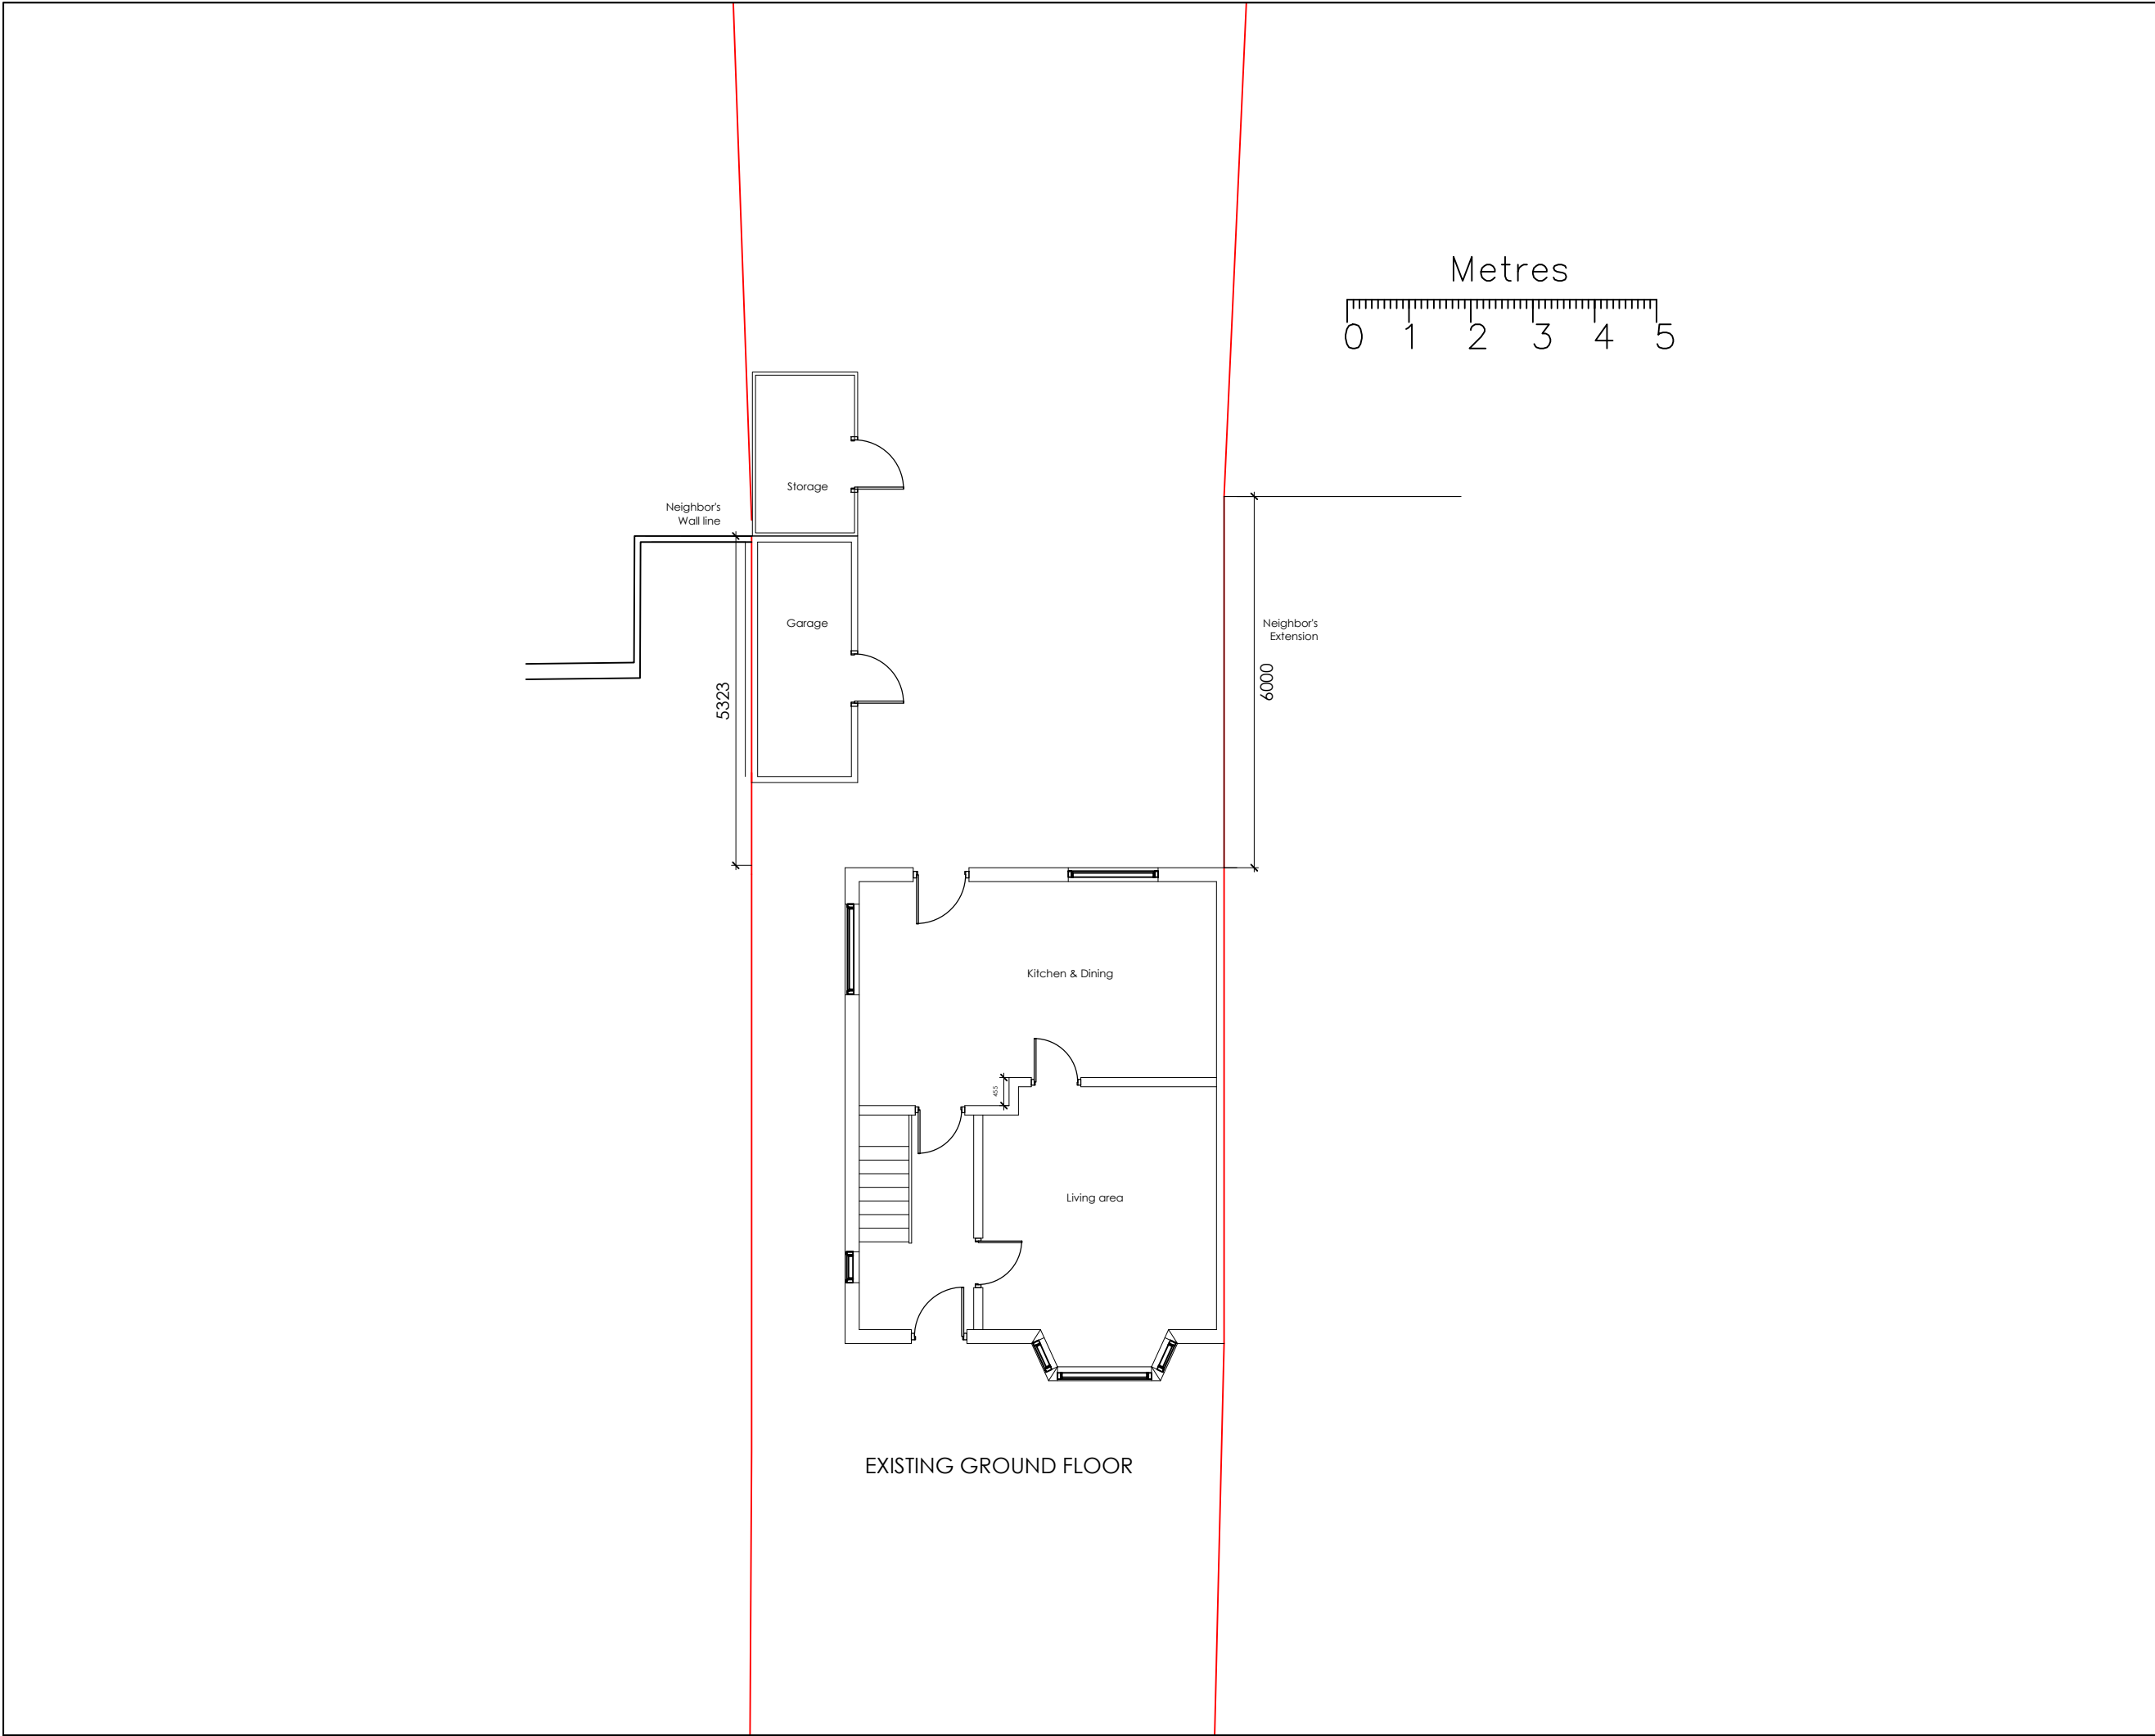

NOTES
DO NOT SCALE. WORK TO FIGURED DIMENSIONS ONLY EXCEPT FOR PLANNING PURPOSE.
CONTRACTOR TO CHECK ALL DIMENSIONS.
ALL ERRORS AND OMISSIONS TO BE REPORTED TO THE ARCHITECT.

Revision



IKONIC
BUILDING DESIGN

Architectural Services and Structural Engineers

a :6 Diamond Rd, Ruislip, HA4 0PG
m : 07771392495
e : Design@ikonicdesign.co.uk
w : www.ikonicdesign.co.uk

ADDRESS

25 Lawrence Rd, Hayes, UB4 8QA

PROJECT

Proposed Conservatory at Rear

TITLE

Existing Floor plan

Scale	Date	Drawn by
1:100@A3	Apr 2026	TK
Job Number	Drawing Number	Revision
1115	001	