





EXISTING FRONT ELEVATION



EXISTING SIDE ELEVATION

 

EXISTING SIDE ELEVATION

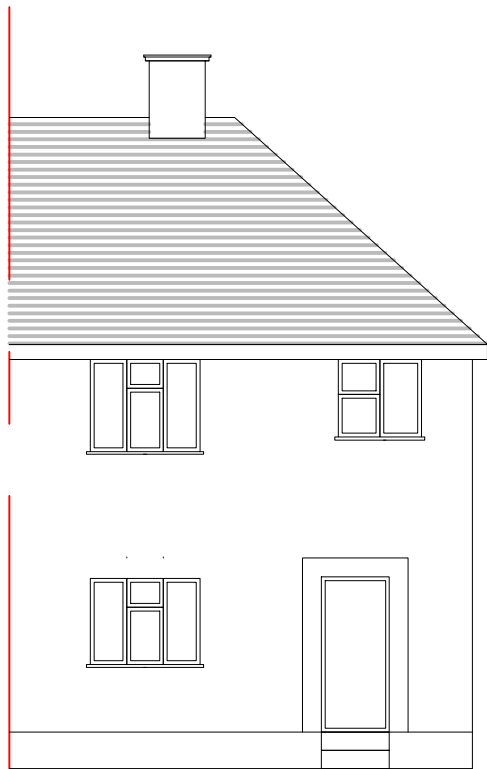

EXISTING REAR ELEVATION

NOTES
DO NOT SCALE. WORK TO FIGURED DIMENSIONS ONLY EXCEPT FOR PLANNING PURPOSE.
CONTRACTOR TO CHECK ALL DIMENSIONS.
ALL ERRORS AND OMISSIONS TO BE REPORTED TO THE ARCHITECT.

Revision



IKONIC
BUILDING DESIGN

Architectural Services and Structural Engineers

a :6 Diamond Rd, Ruislip, HA4 0PG
m : 07771392495
e : Design@ikonicdesign.co.uk
w : www.ikonicdesign.co.uk

ADDRESS
25 Lawrence Rd, Hayes, UB4 8QA

PROJECT
Proposed Conservatory at Rear

TITLE
Existing Elevations

Scale 1:100@A3	Date Apr 2026	Drawn by TK
Job Number 1115	Drawing Number 002	Revision